

Technical drawing of a green roof (groen dak) showing dimensions and area.

Dimensions:

- Width: 1369
- Height: 598

Area:

- 74 m² dakoppervlak

Text:

- groen dak
- 74 m²
- van bijgebouw is niet aangesloten op regenwaterput

Other labels:

- noedpuur
- 1366

The floor plan shows a rectangular building layout. On the left, three car stalls are arranged side-by-side, each labeled 'garage 1', 'garage 2', and 'garage 3', each with a width of 300 and a depth of 544. To the right of the car stalls are two bicycle storage areas. The top area is labeled 'fietsenberging' with dimensions 373 x 558 and contains 8 bicycle parking spaces. The bottom area is labeled 'collectieve afvalberging' with dimensions 371 x 215 and contains 6 bicycle parking spaces. The overall width of the building is 1369 and the overall depth is 598. Various smaller dimensions and wall thicknesses are indicated throughout the plan.

[illegible][illegible]

DAKOPBOUW GROEN DAK

- sedum dak
- roofing
- heijlingsbeton: 4 tot 15 cm
- voorlaai: gewapente wellen (13-5) dfr IRS

MUUROPOBOW

- gevelsteen, 10 cm
- spouw, 3 cm
- snebouwsteen, 14 cm

MUUROPOBOW

- gevelsteen, 10 cm
- spouw, 3 cm
- snebouwsteen, 14 cm

peil: 2.57

peil: -0.43

peil: -0.38

peil: -0.38

betonnen vloerplaat (top) dfr IRS of te behouden


6.50

2.50

3.00

sanctiepte van de funderingszolen wordt nog afgeteste met stude slabstree (IRS)

-  af te breken
-  bestaande structuur
-  schelbovensteen
-  muur isolatie
-  gevelsteen
-  isolatie
-  beton, ter plaatse gestort
-  beton, prefab
-  verharding, waterdoorlatende kasseien
-  lichte wanden: metaalst + gipsplaat
-  chape
-  celenbeton
-  constructie: hout
-  riolering: lozen
-  riolering: fecalwater
-  riolering: regenwater
-  perceelgrens
-  nummering: materiaal
-  straatverlichting
-  verkeersbord
-  straatpaalje
-  blusmiddel
-  nooduitgang
-  wanden: tussen compartiment - E160
-  rookdetector

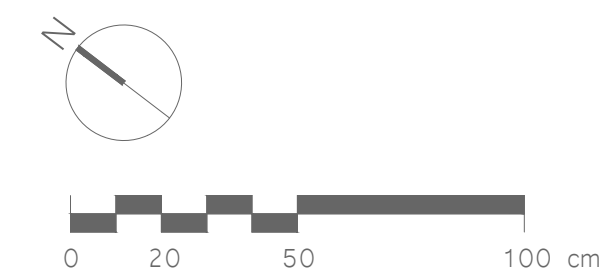

De Cock Construct
Bosdreef 34
2950 Kapellen

bouwen van een meergezinswoning

bouwplaats

Kleine Molenweg
2940 Stabroek
Afd 3, sectie I, nr 257 r

atelier blaffetuur
dossierverantwoordelijke: AVK SVH

herentalsebaan 82 - 2100 antwerpen
e. info@atelierblaffetuur.com

garageboxen nieuwe toestand

datum: 20.02.2024	tekening: AB
formaat: 594x841mm	schaal: 1/50
dossier: 2308DCKS	blad: AB 04/04