




V O O R

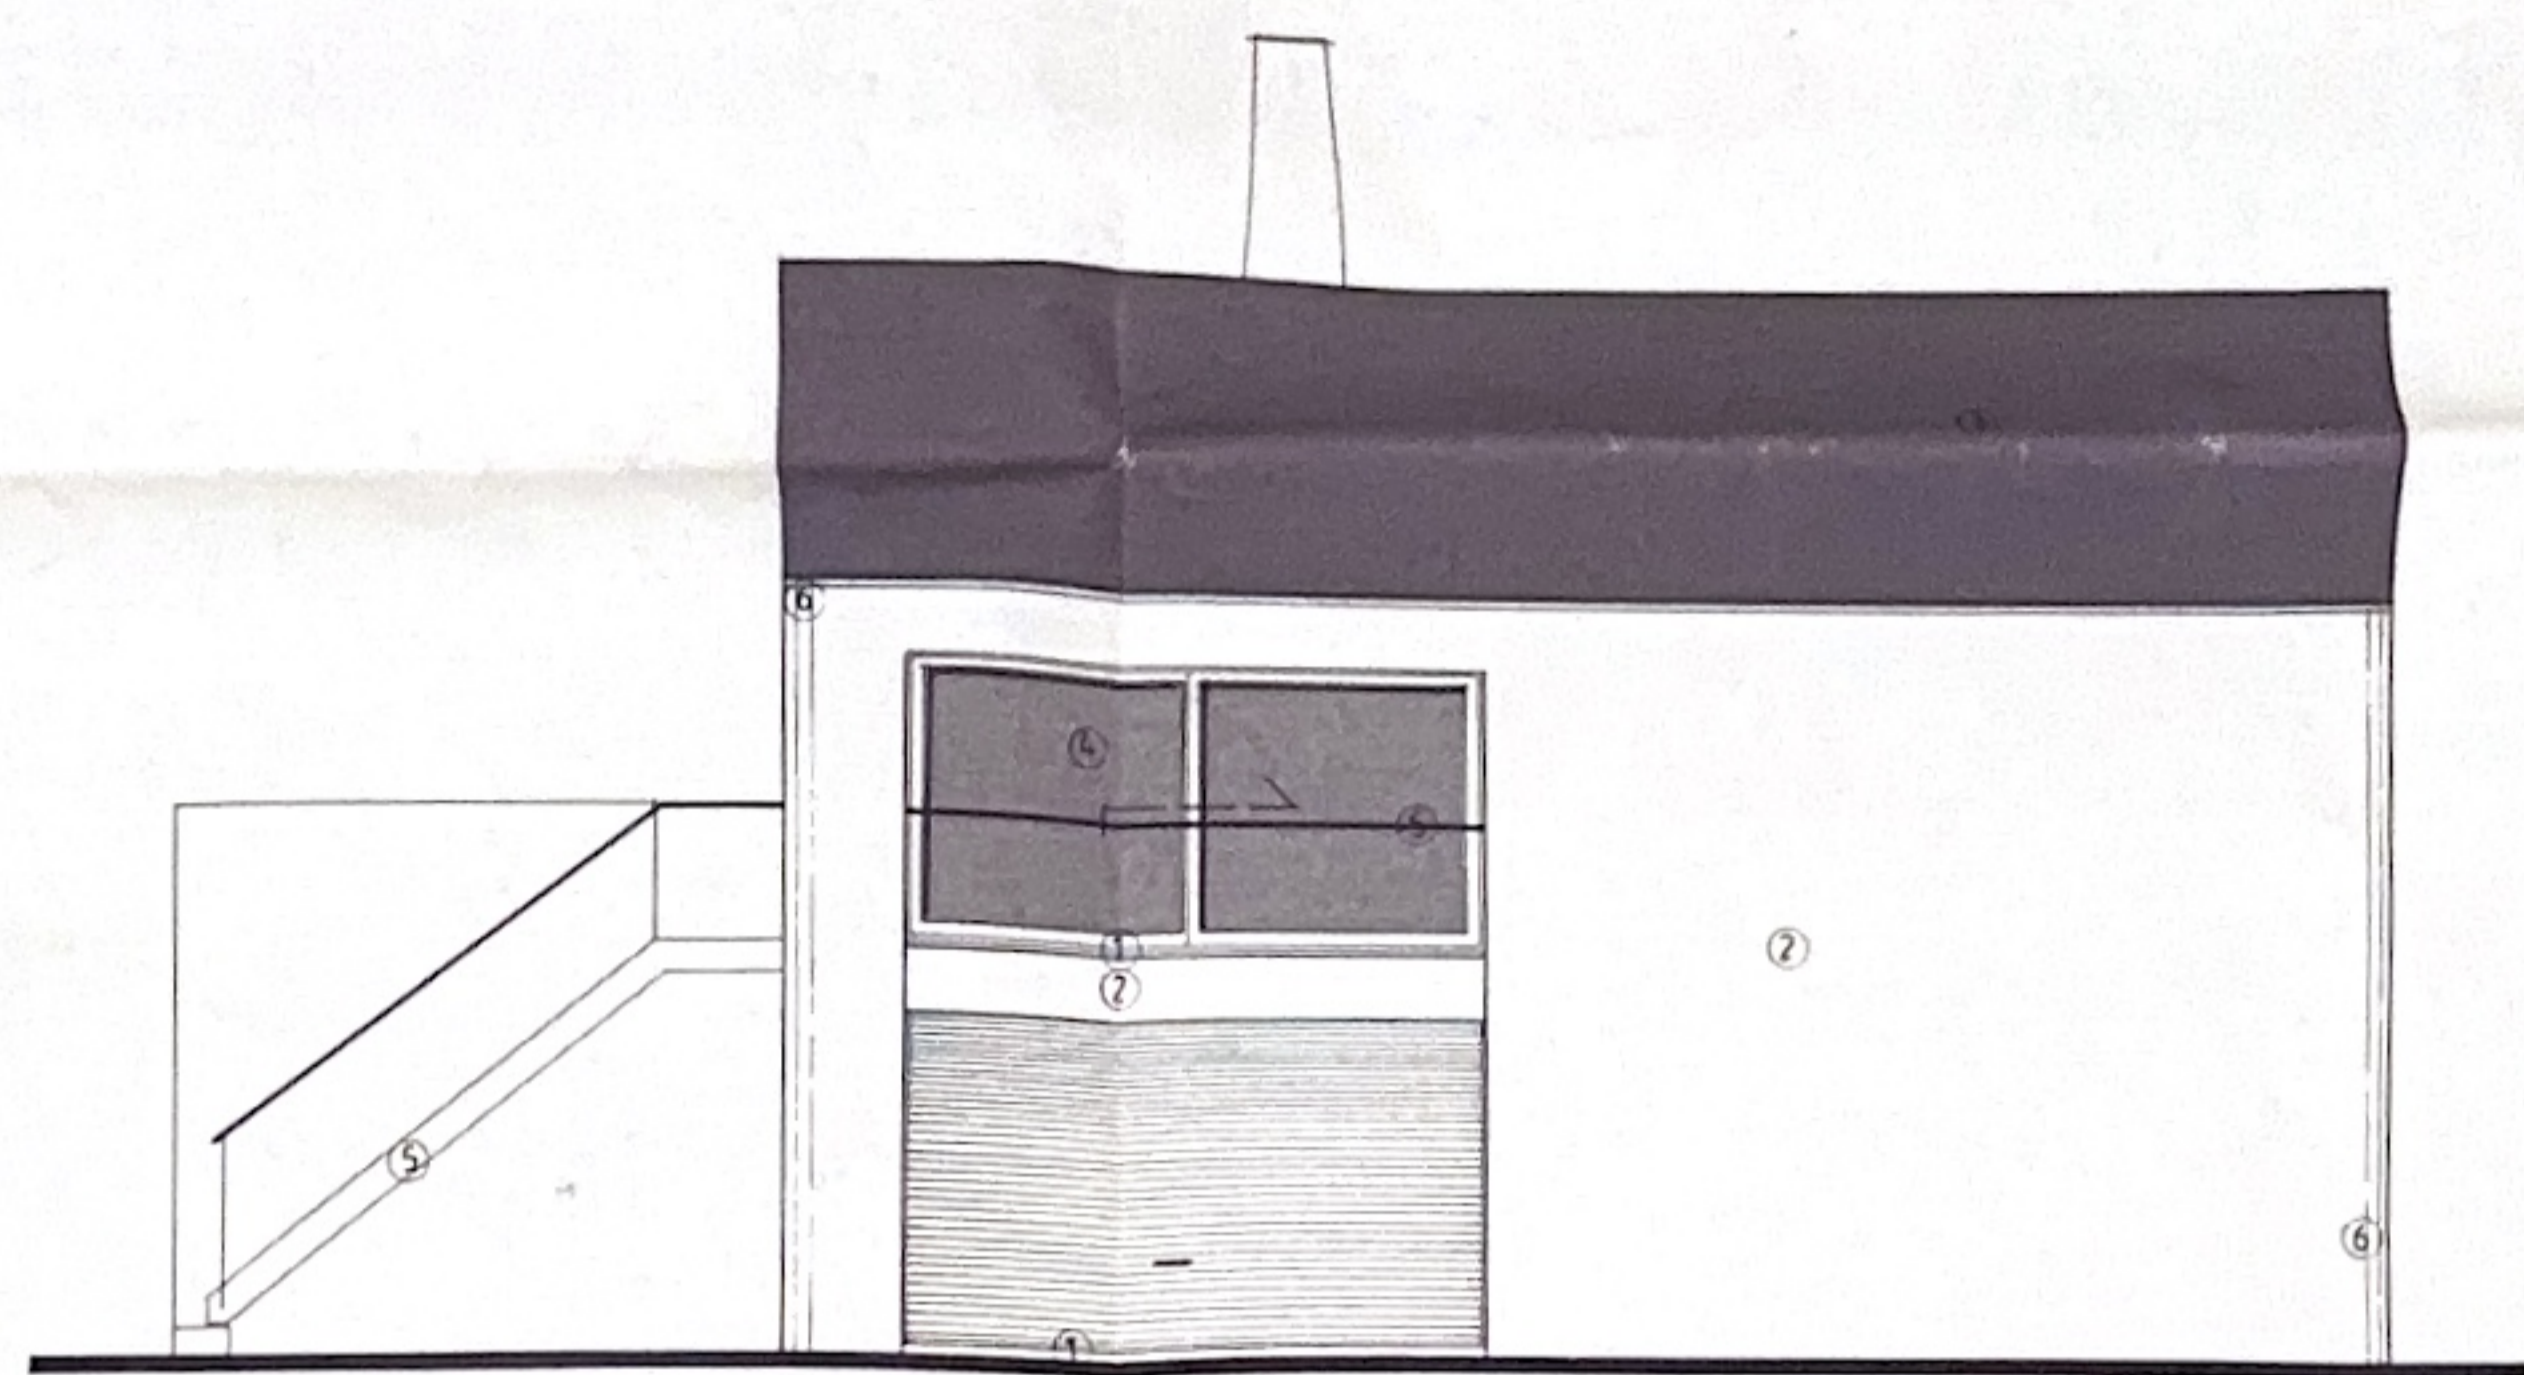

L I N K S

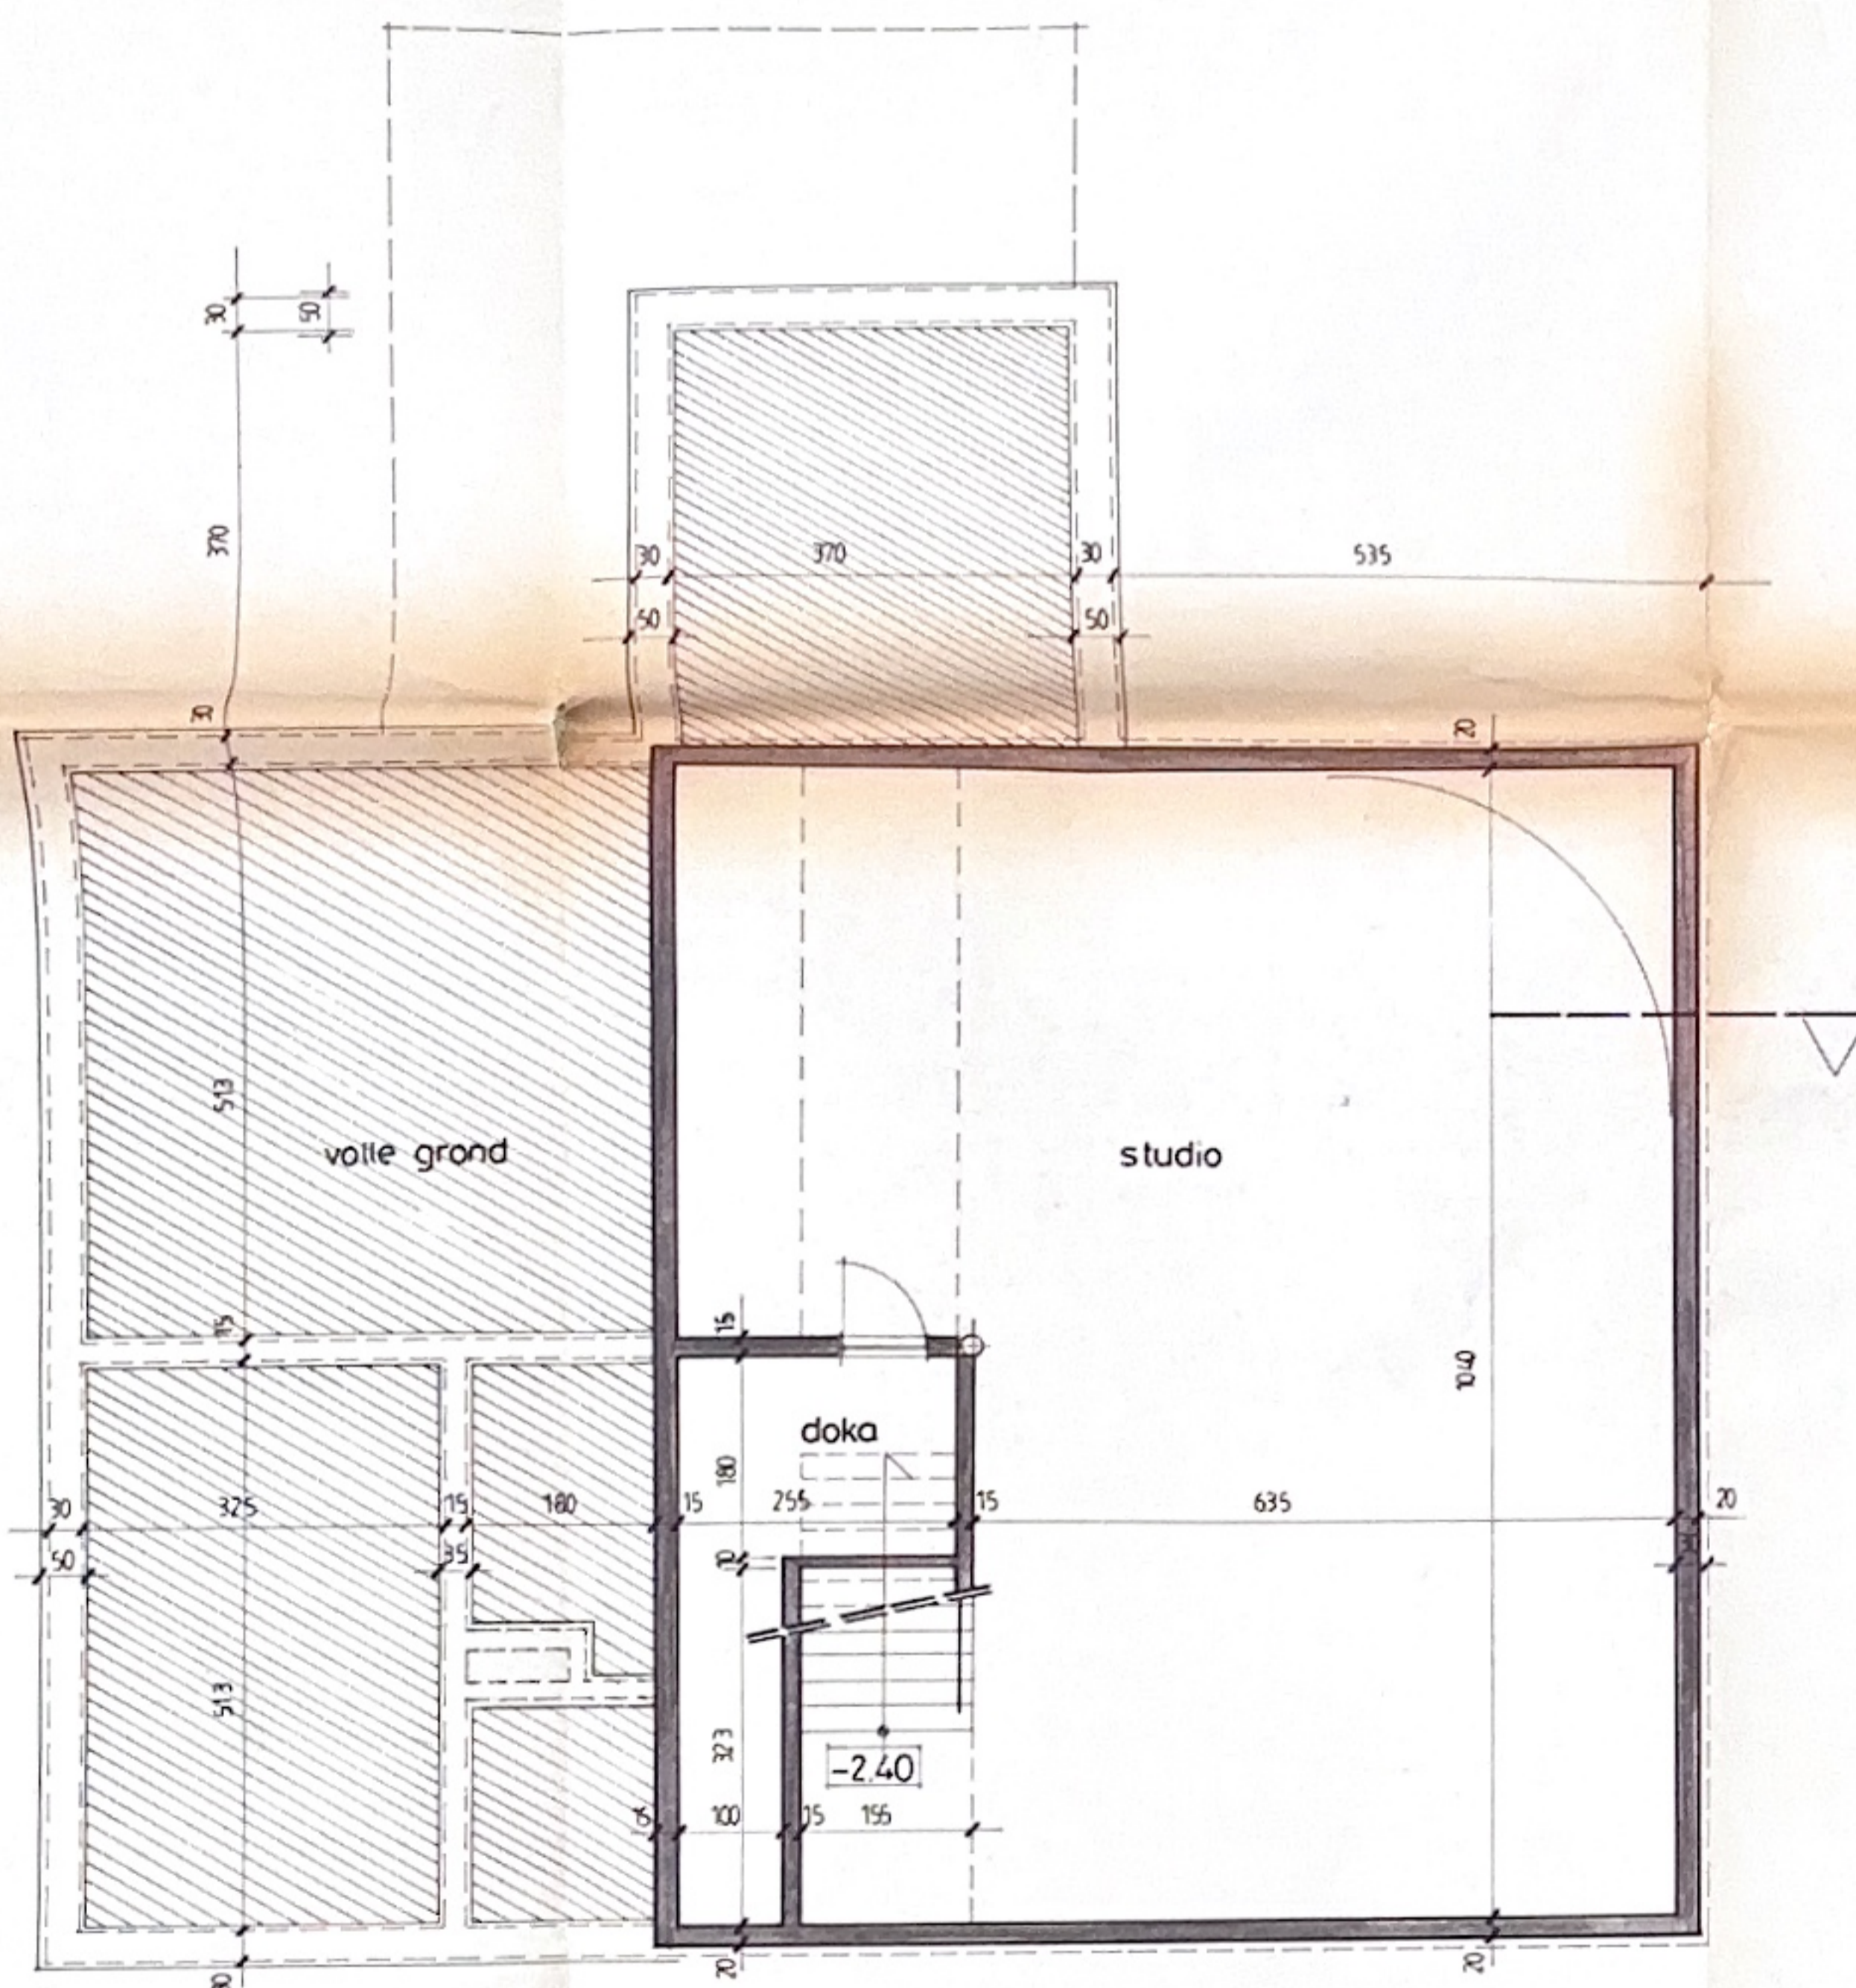

N I V O - 1

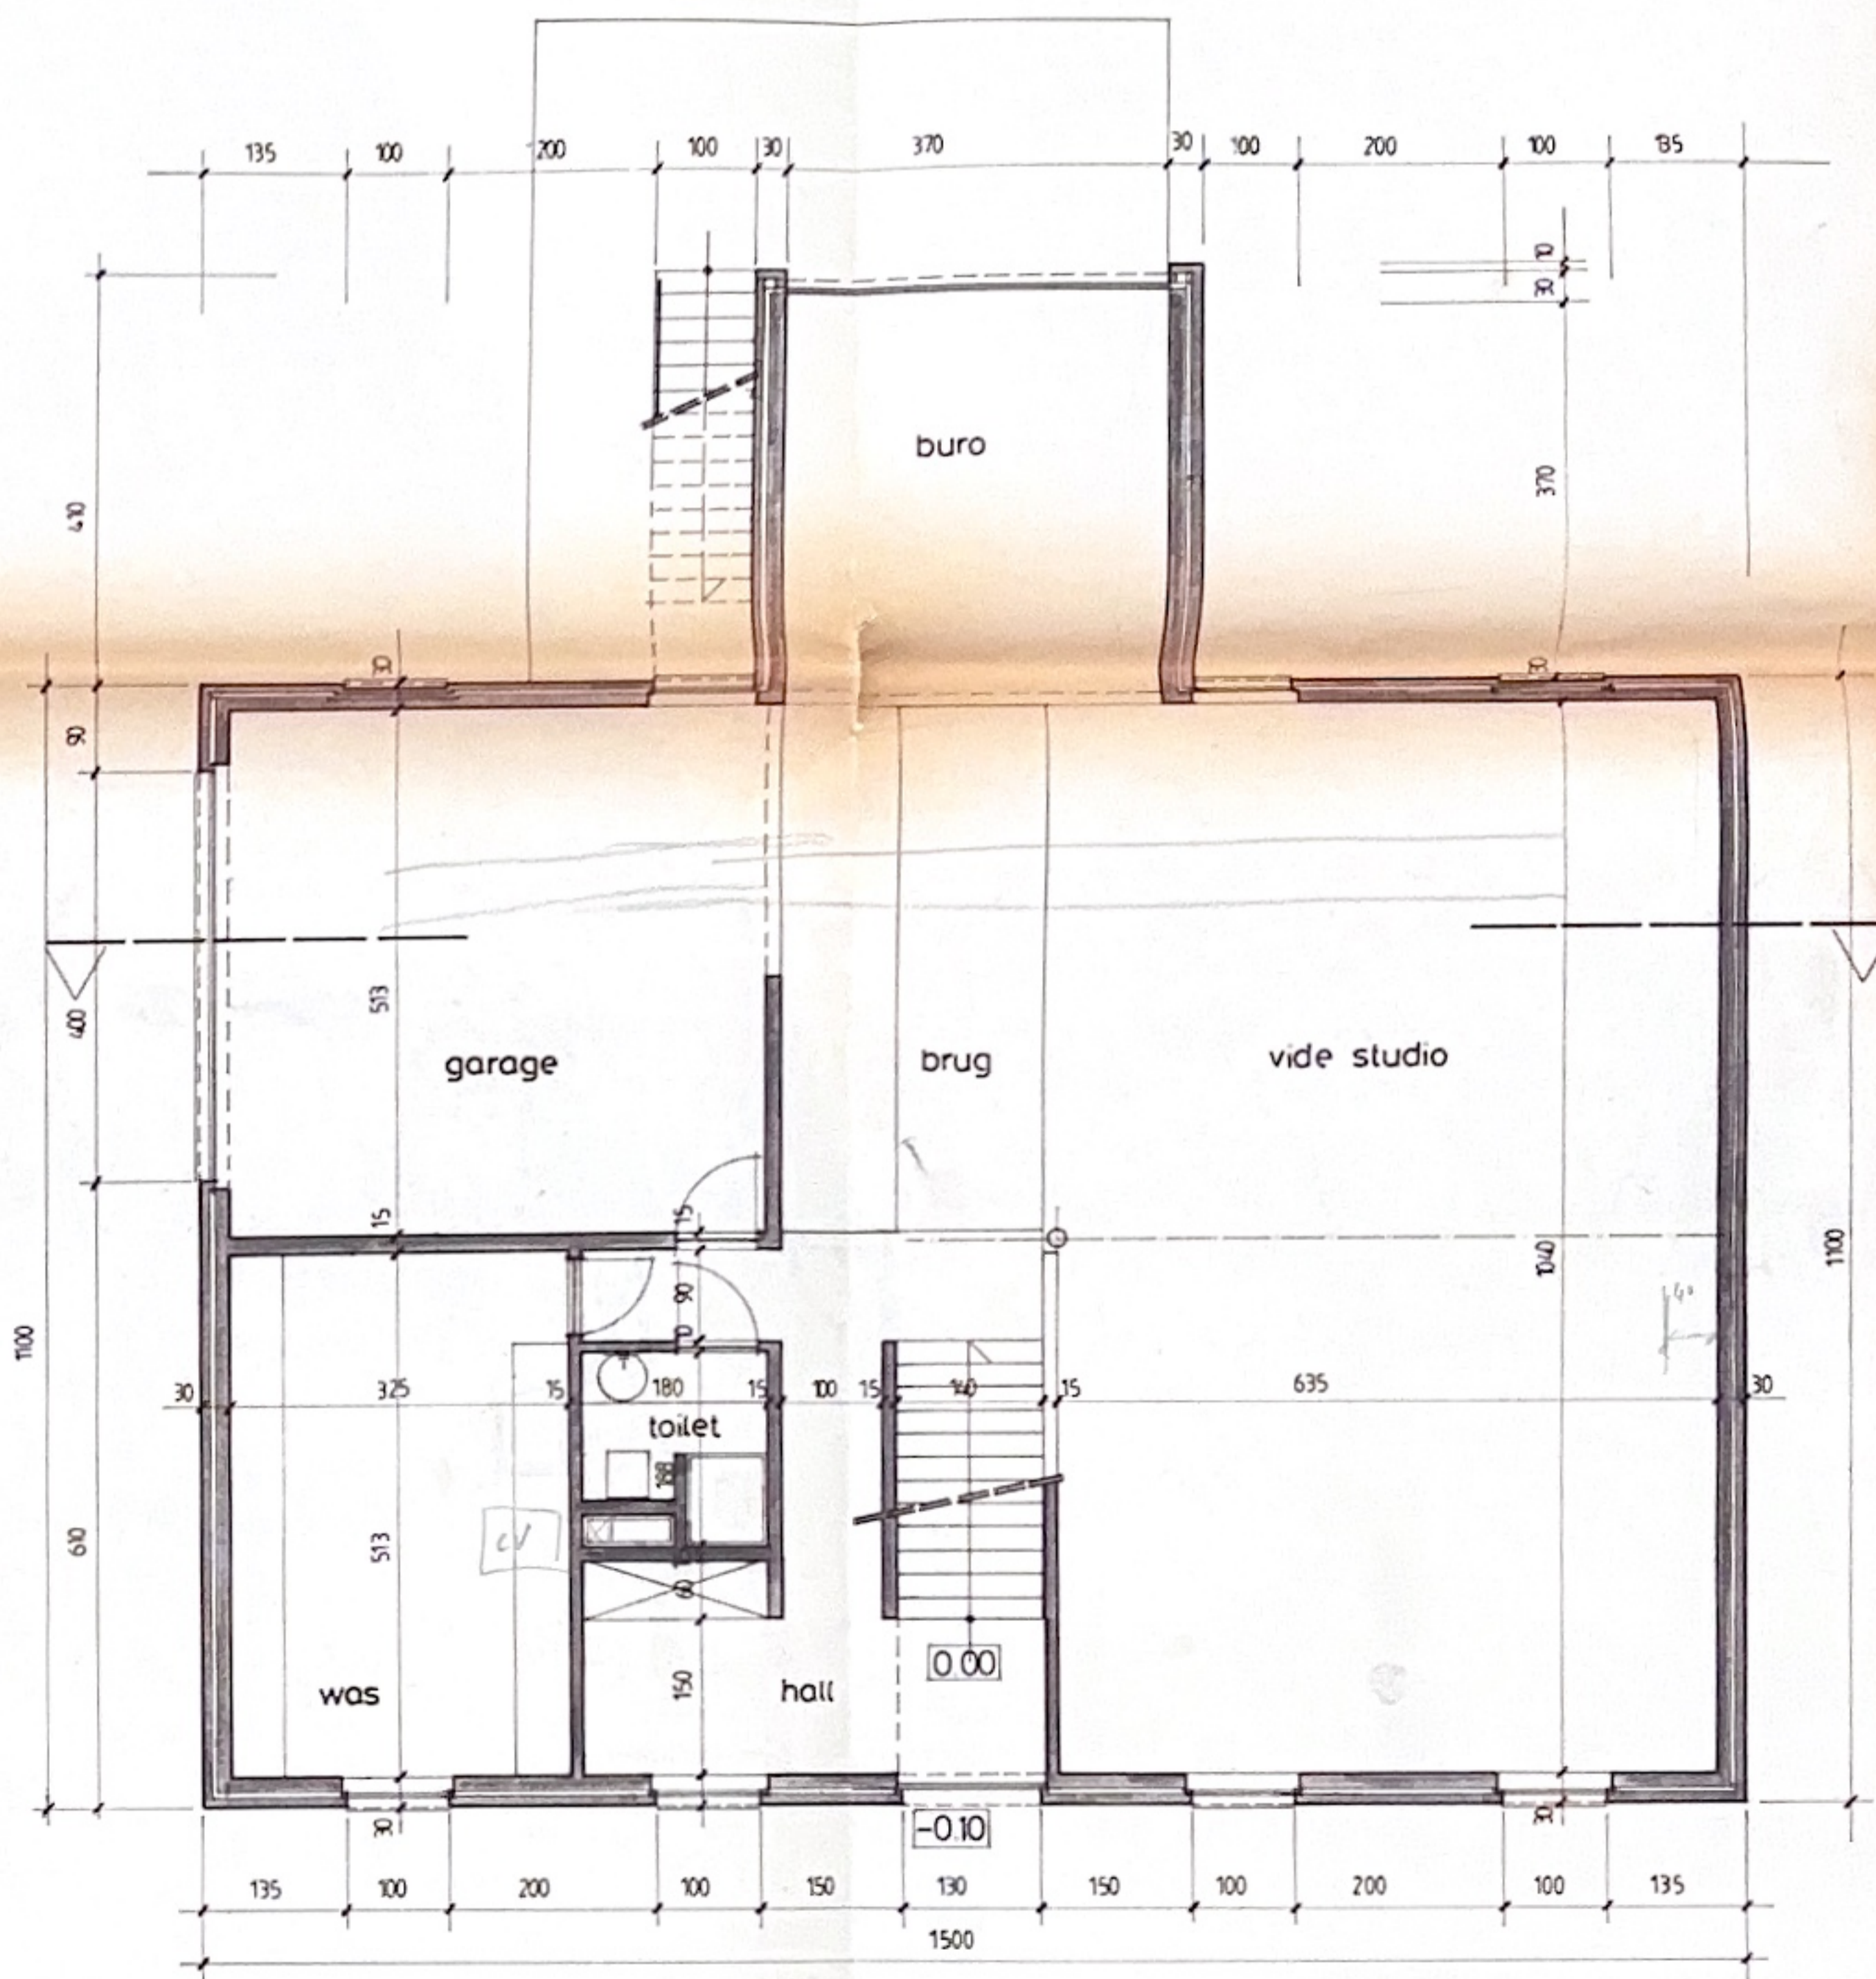

N I V O 0

MATERIALEN:

1. raam-en deuren
2. paramentsteen
3. leien dak (don)
4. houten buitens
5. stalen schrijfw
6. hemelwaterafvo
7. haagbeuk;
8. dolomietverhar
9. talud (1,5 m H
10. pad in blauwe
11. gazon;

BOUWHEER : F

PROJEKT :

EIK 38
3740 Bilzen

ARCHITEKT
COORDINATOR

Bureel

TITEL PLAN :

Bouwaanvi