


Implantation existante - 1/250



Rez existant - 1/100

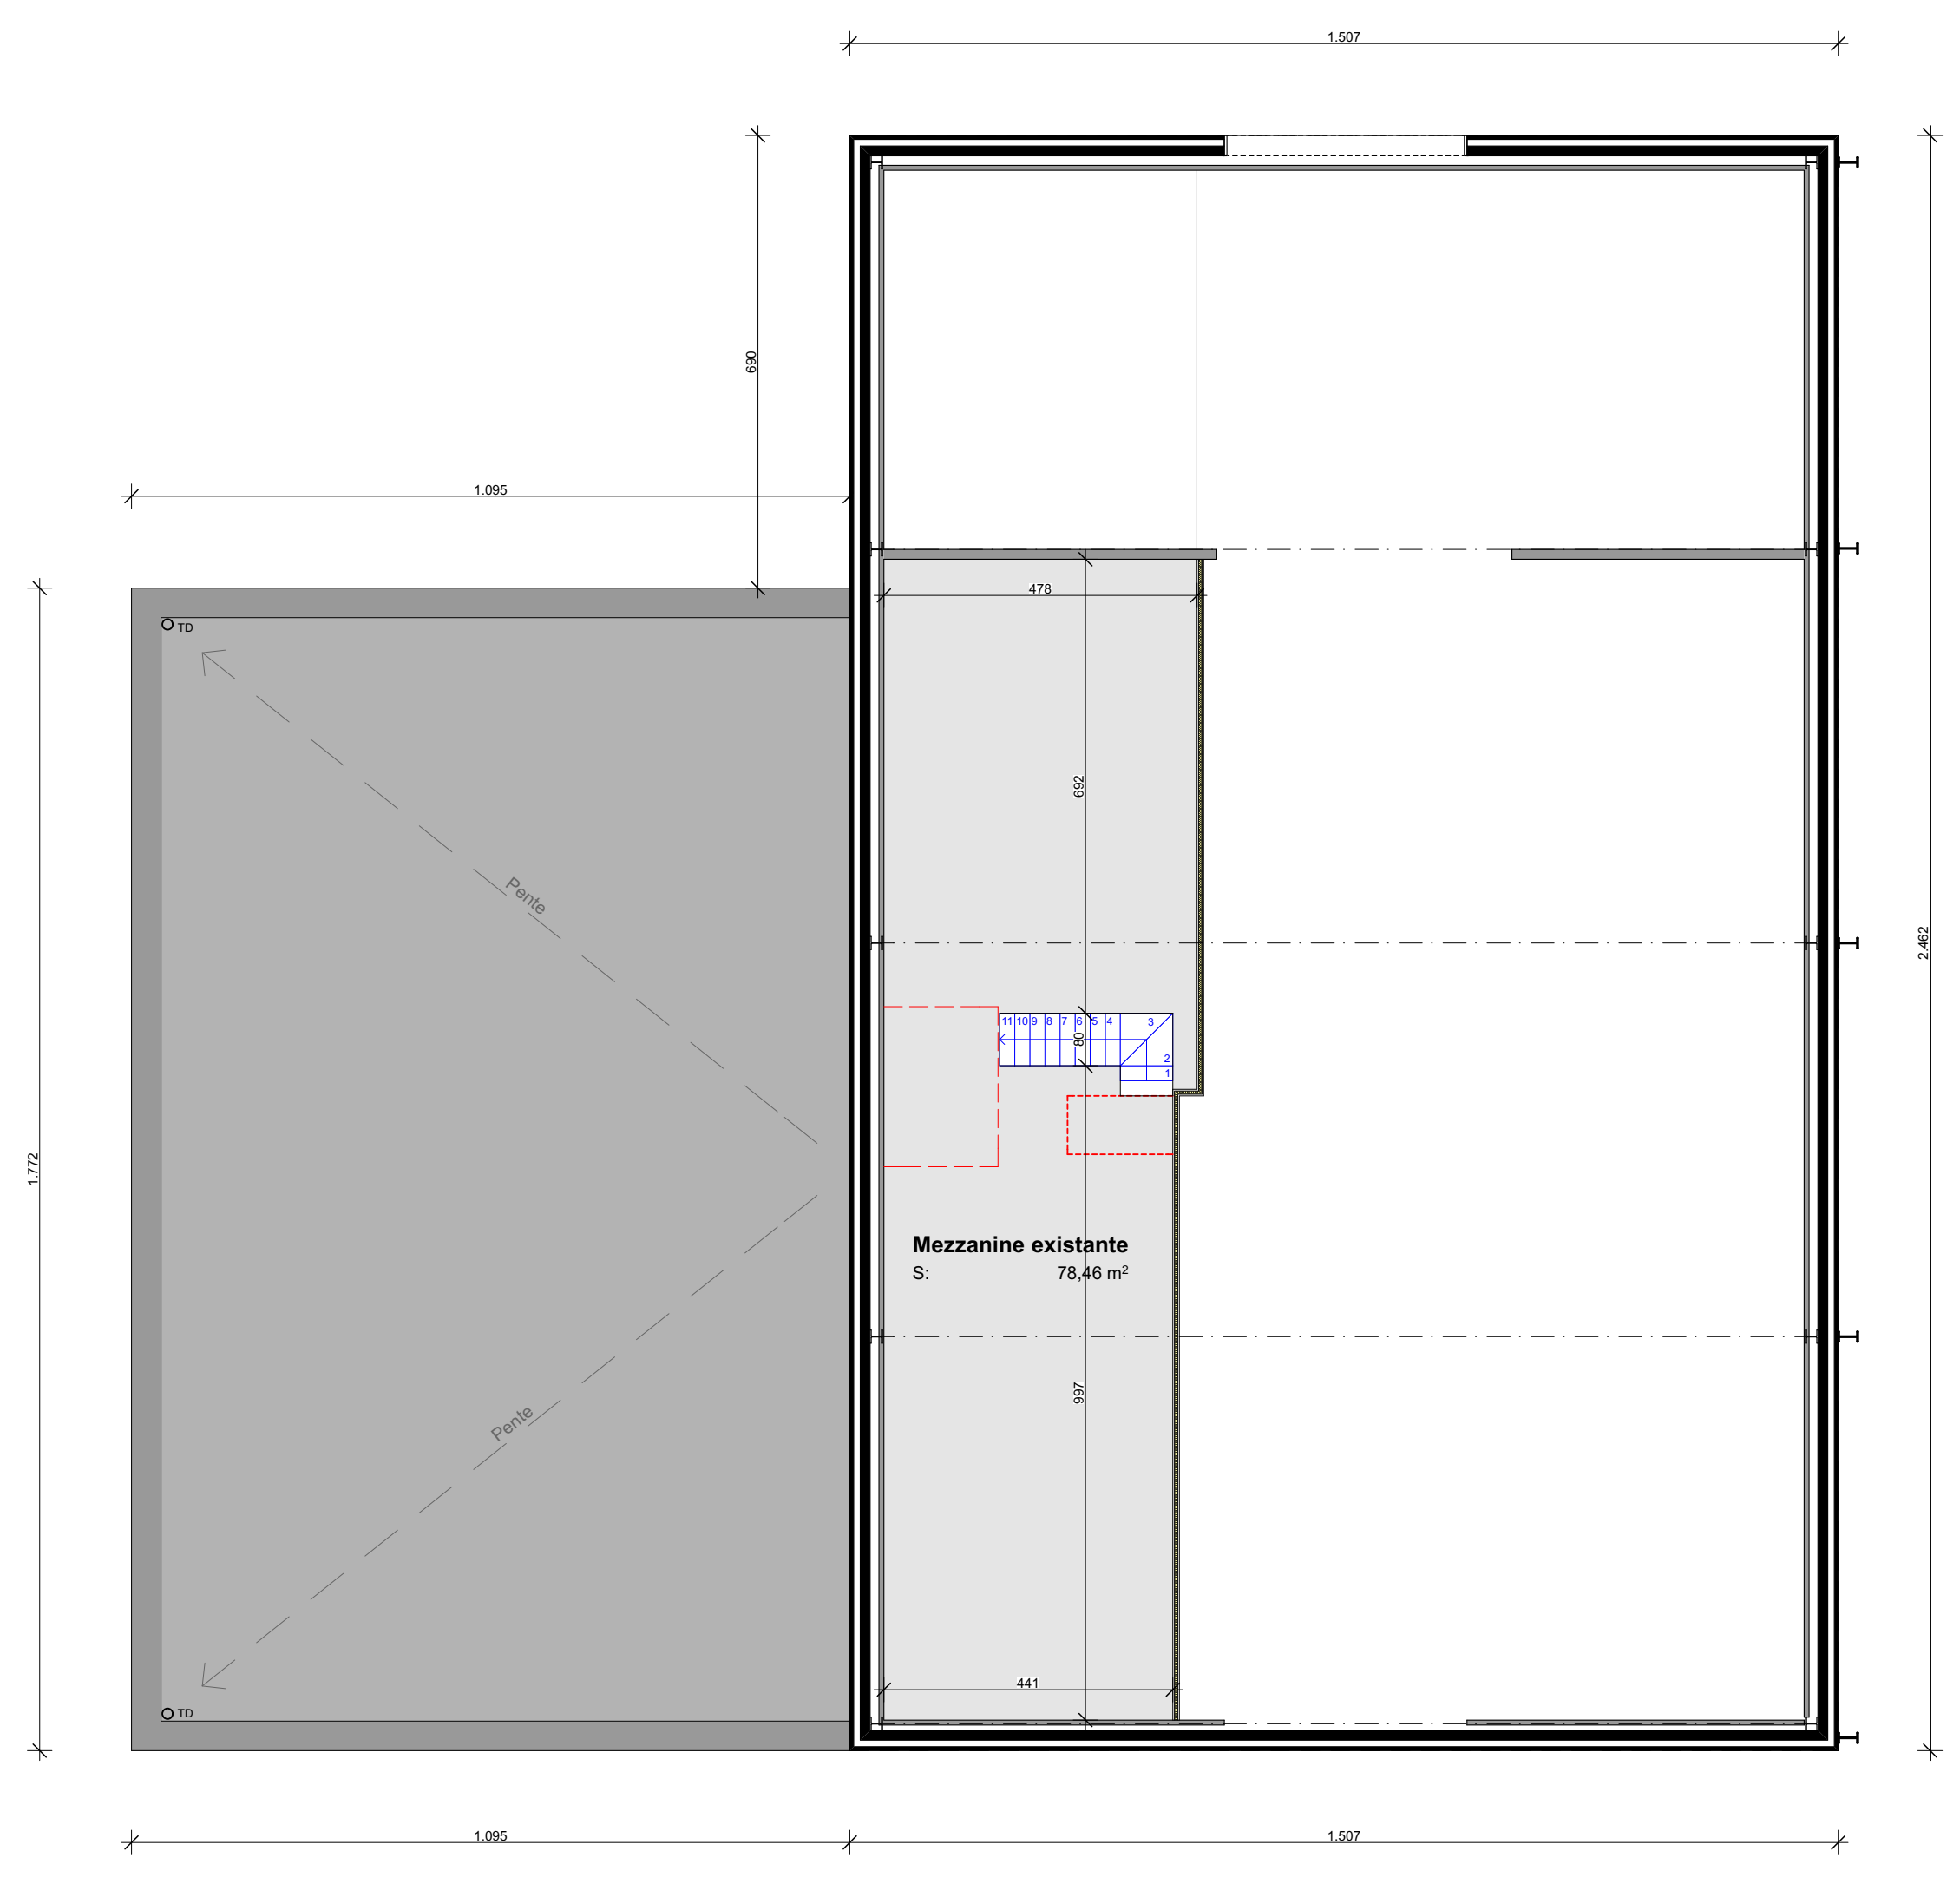

Etage existant - 1/100