

60 50 180 115 180 60 20 35 180 25 60
 585 250 60

60 255 255 85 355 90 270 270 60
 60 255 255 85 355 90 270 270 60


VERDIEPING 3

Residentie Cimarc a

De Smek

Residentie Cimarosa

VERDIEPING 2

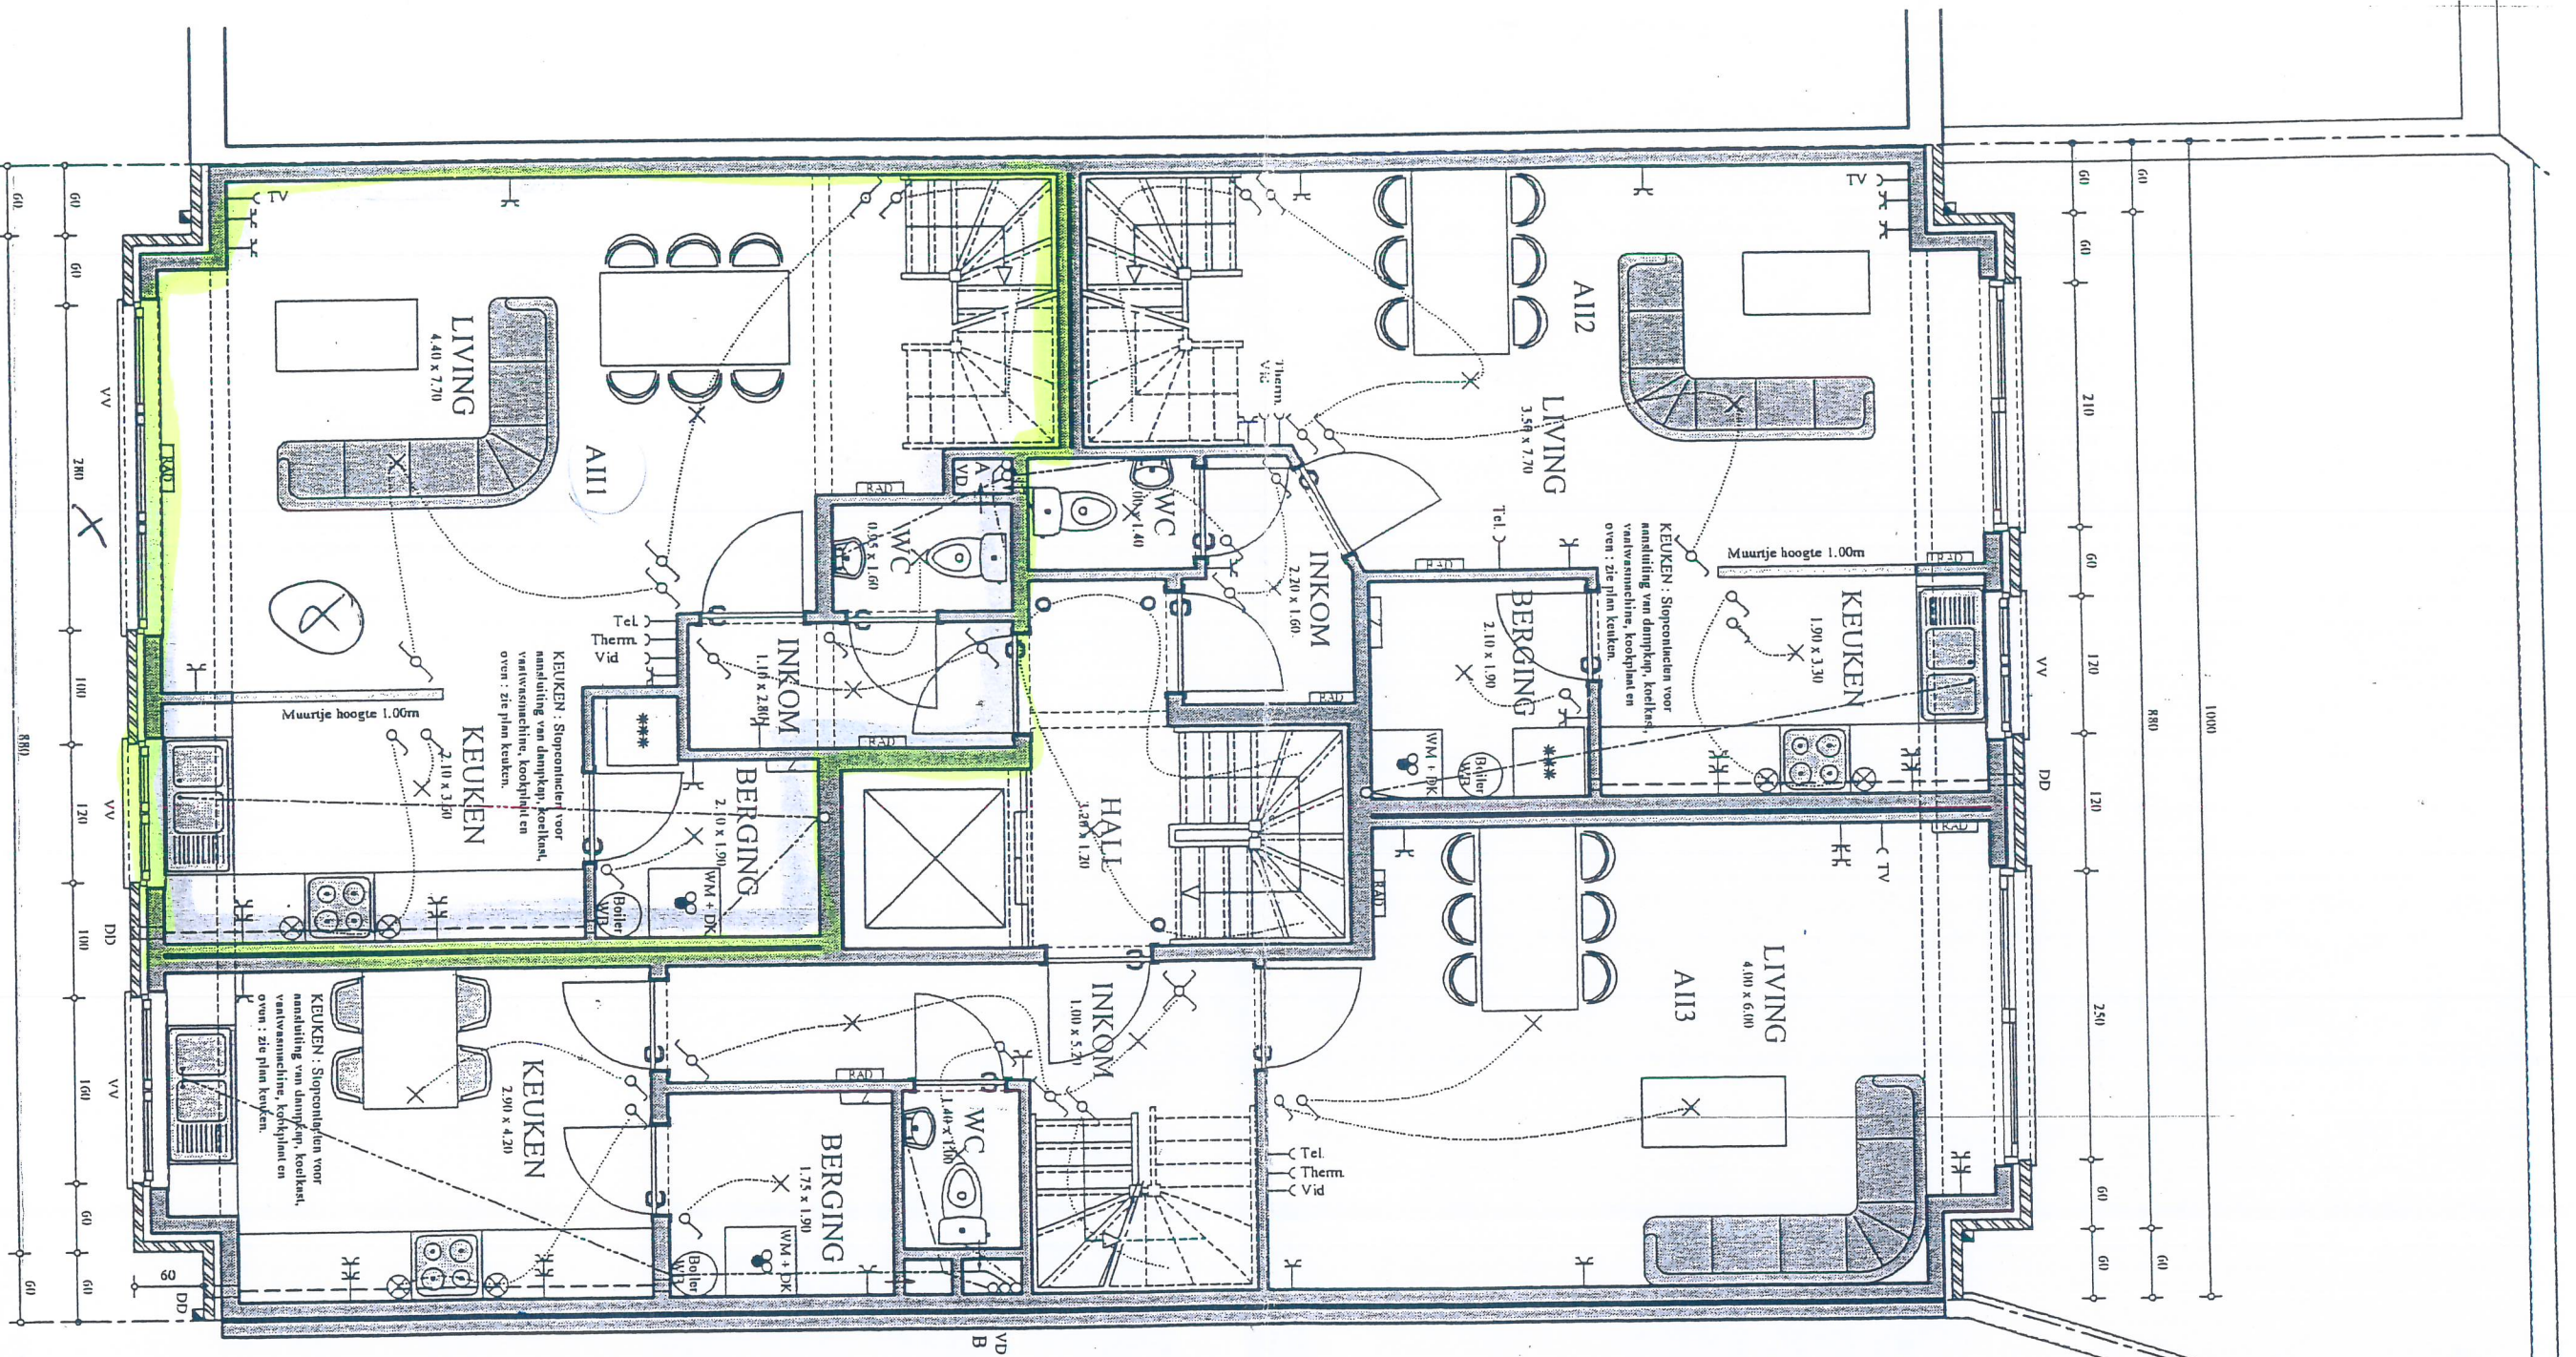

VD B