


2 p  
100  
1/50  
270

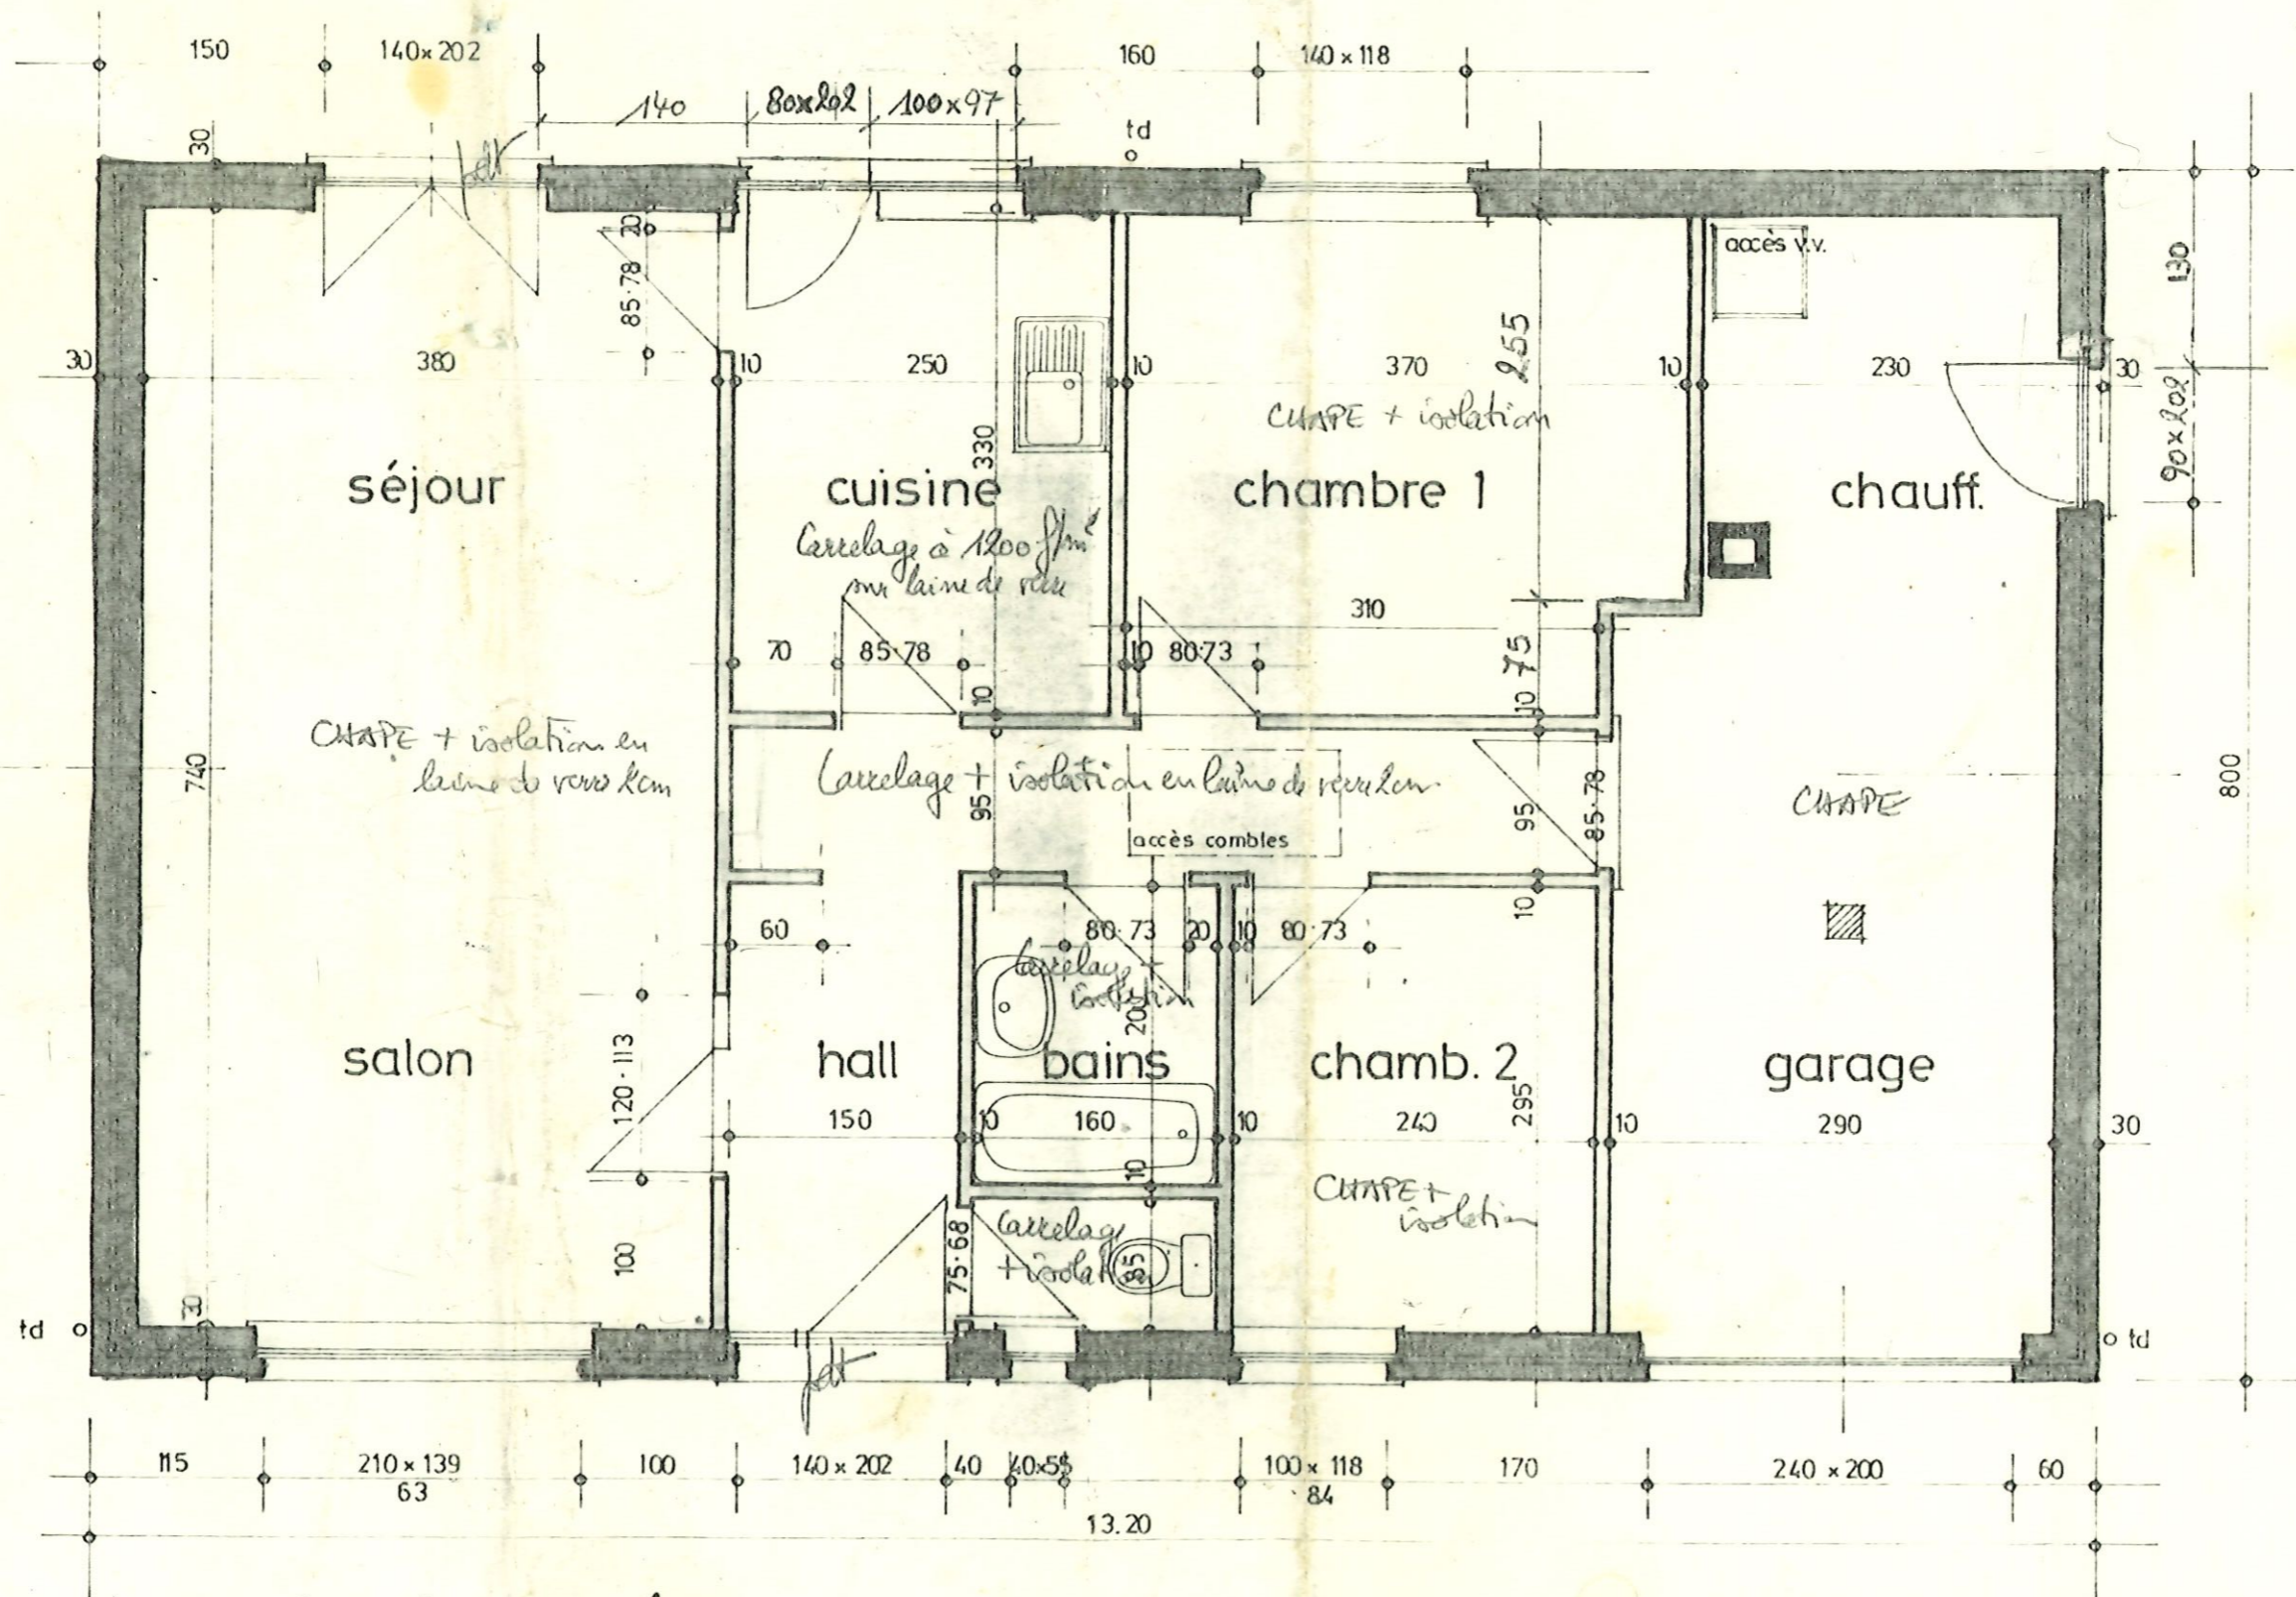

rez - de-chaussée

100  
100  
1/50

on.

70  
15


2235



ation.

IE

45.70  
ERS

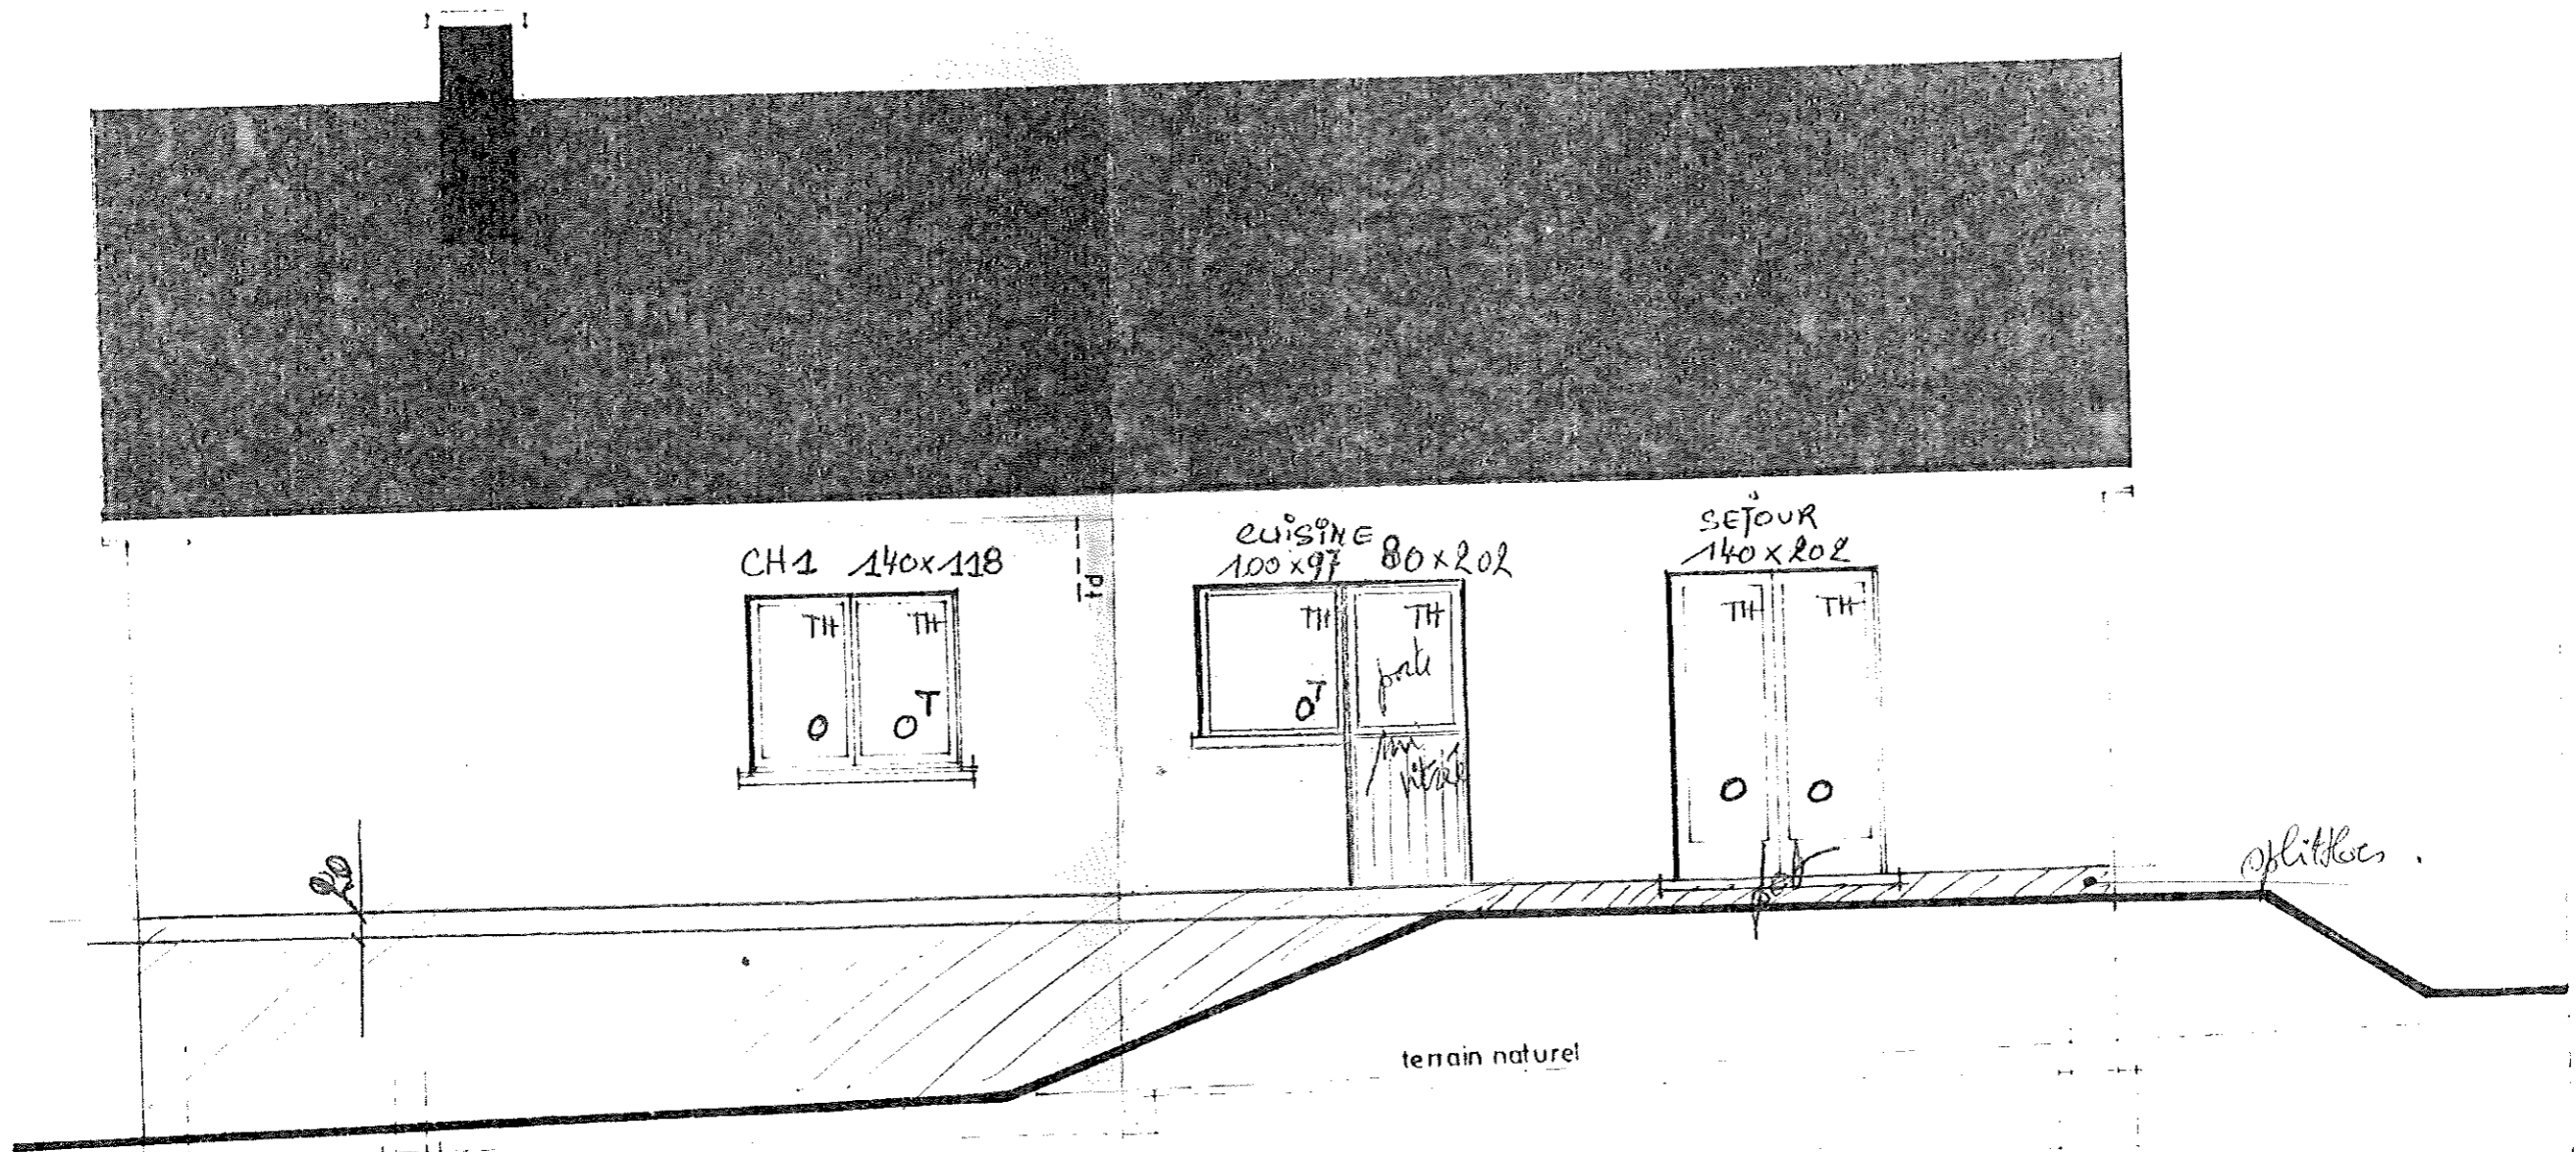

façade postérieure. ouest

24

2235

feuille