



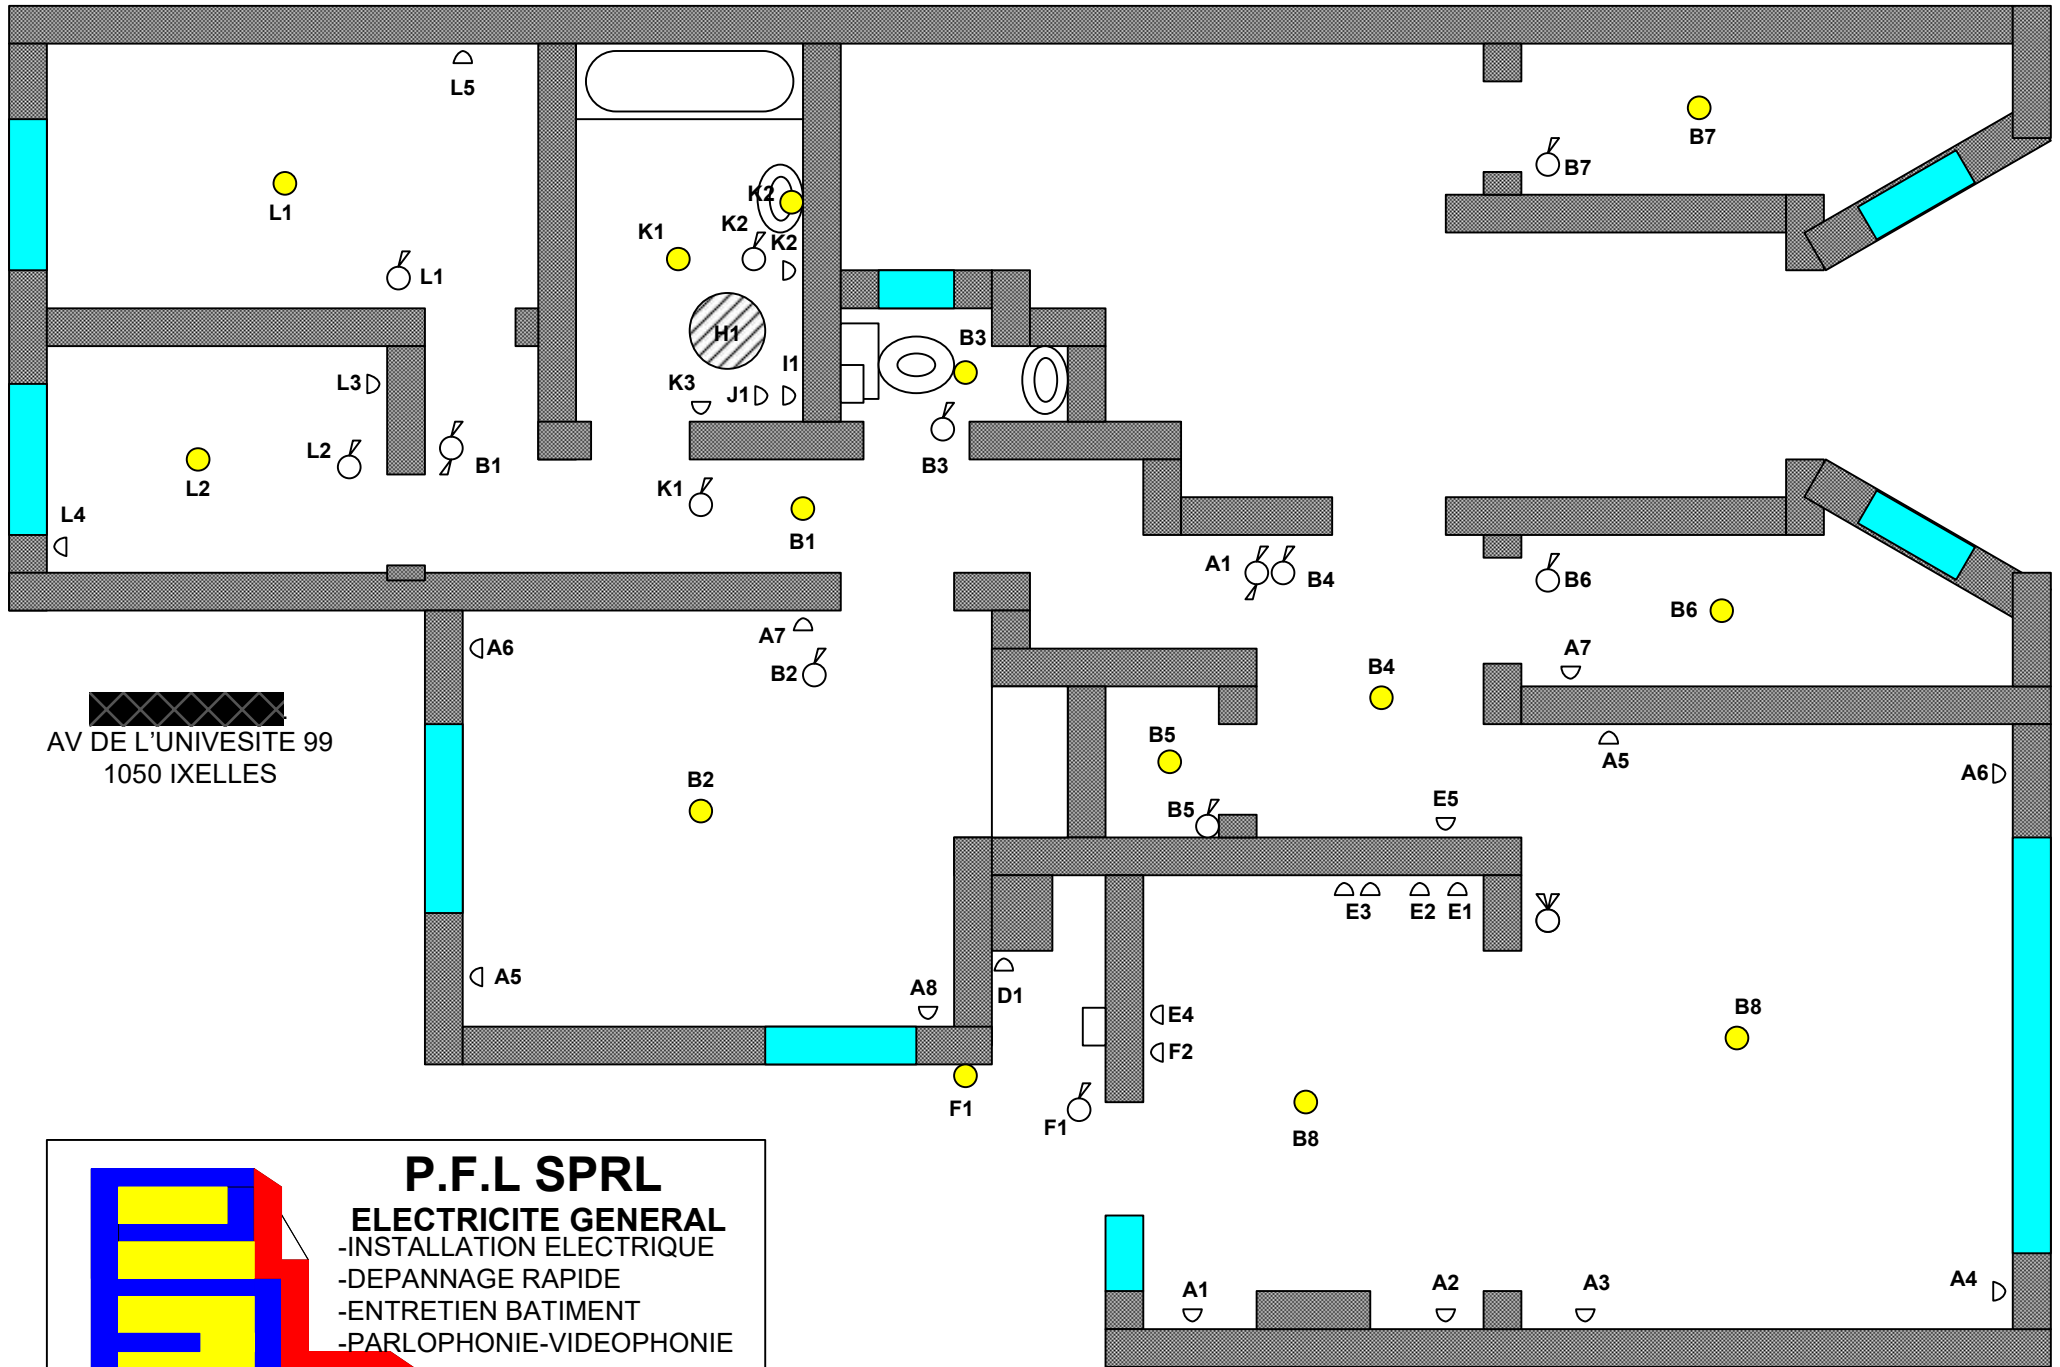

REZ DE CHAUSSEE




AV DE L'UNIVESITE 99  
1050 IXELLES

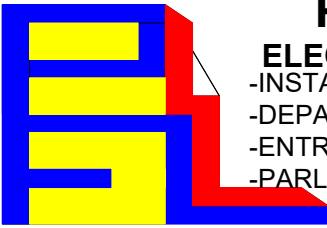


**P.F.L SPRL**  
**ELECTRICITE GENERAL**  
-INSTALLATION ELECTRIQUE  
-DEPANNAGE RAPIDE  
-ENTRETIEN BATIMENT  
-PARLOPHONIE-VIDEOPHONIE  
**gsm : 0479/ 61-66-00**



TD GENERAL CAVE

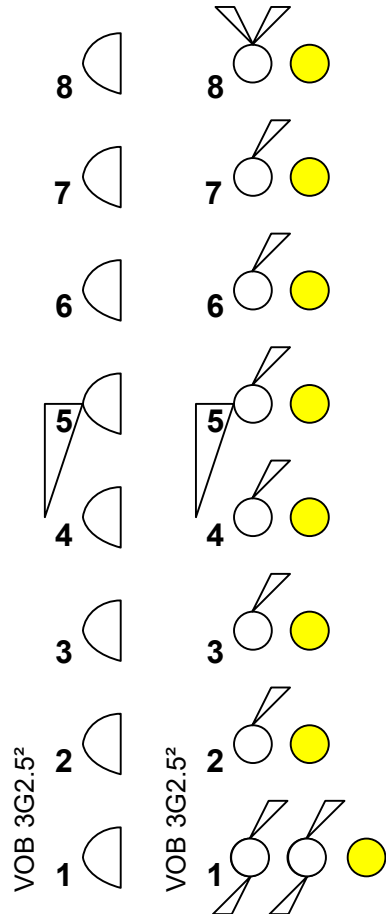

TD1 COUR

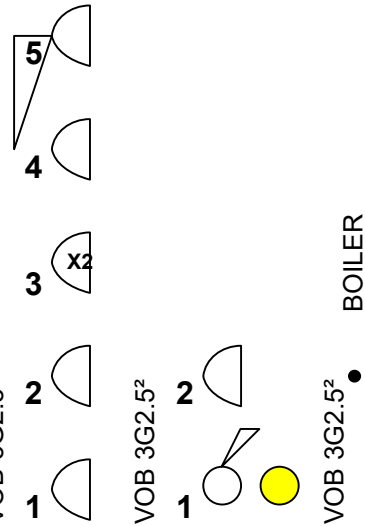

TD2 TOILETTE

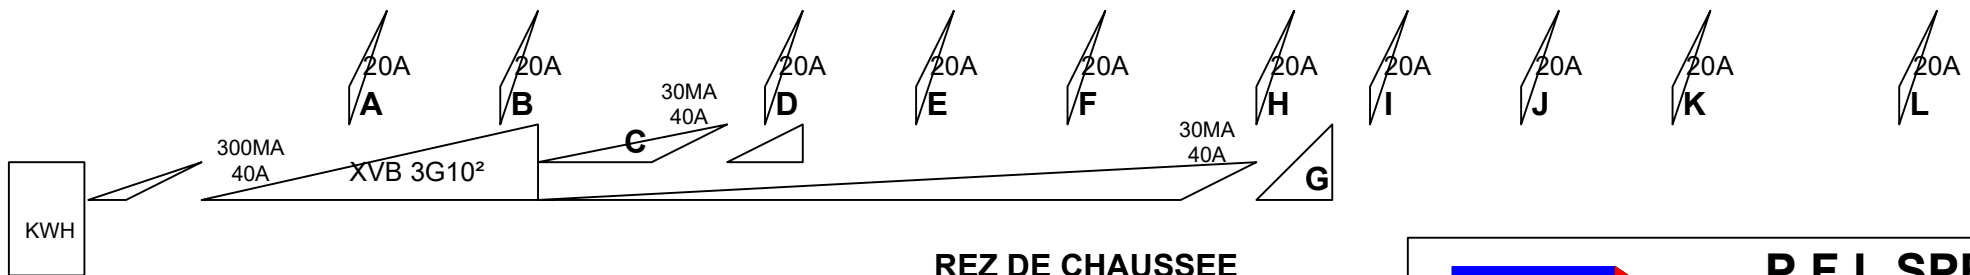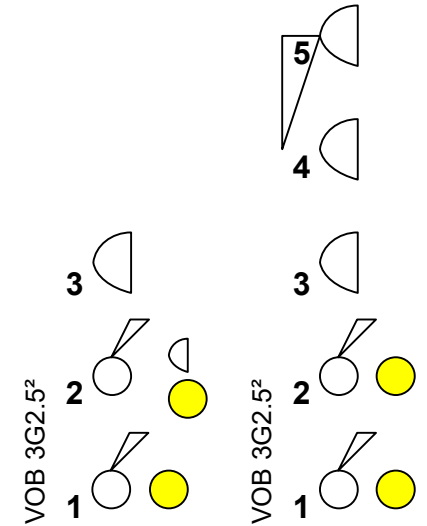

REZ DE CHAUSSEE

AV DE L'UNIVESITE 99  
1050 IXELLES

date 26-09-2017

**P.F.L SPRL**  
**ELECTRICITE GENERAL**  
 -INSTALLATION ELECTRIQUE  
 -DEPANNAGE RAPIDE  
 -ENTRETIEN BATIMENT  
 -PARLOPHONIE-VIDEOPHONIE  
 gsm : 0479/ 61-66-00