


62.98

60.55

61.94

61.02

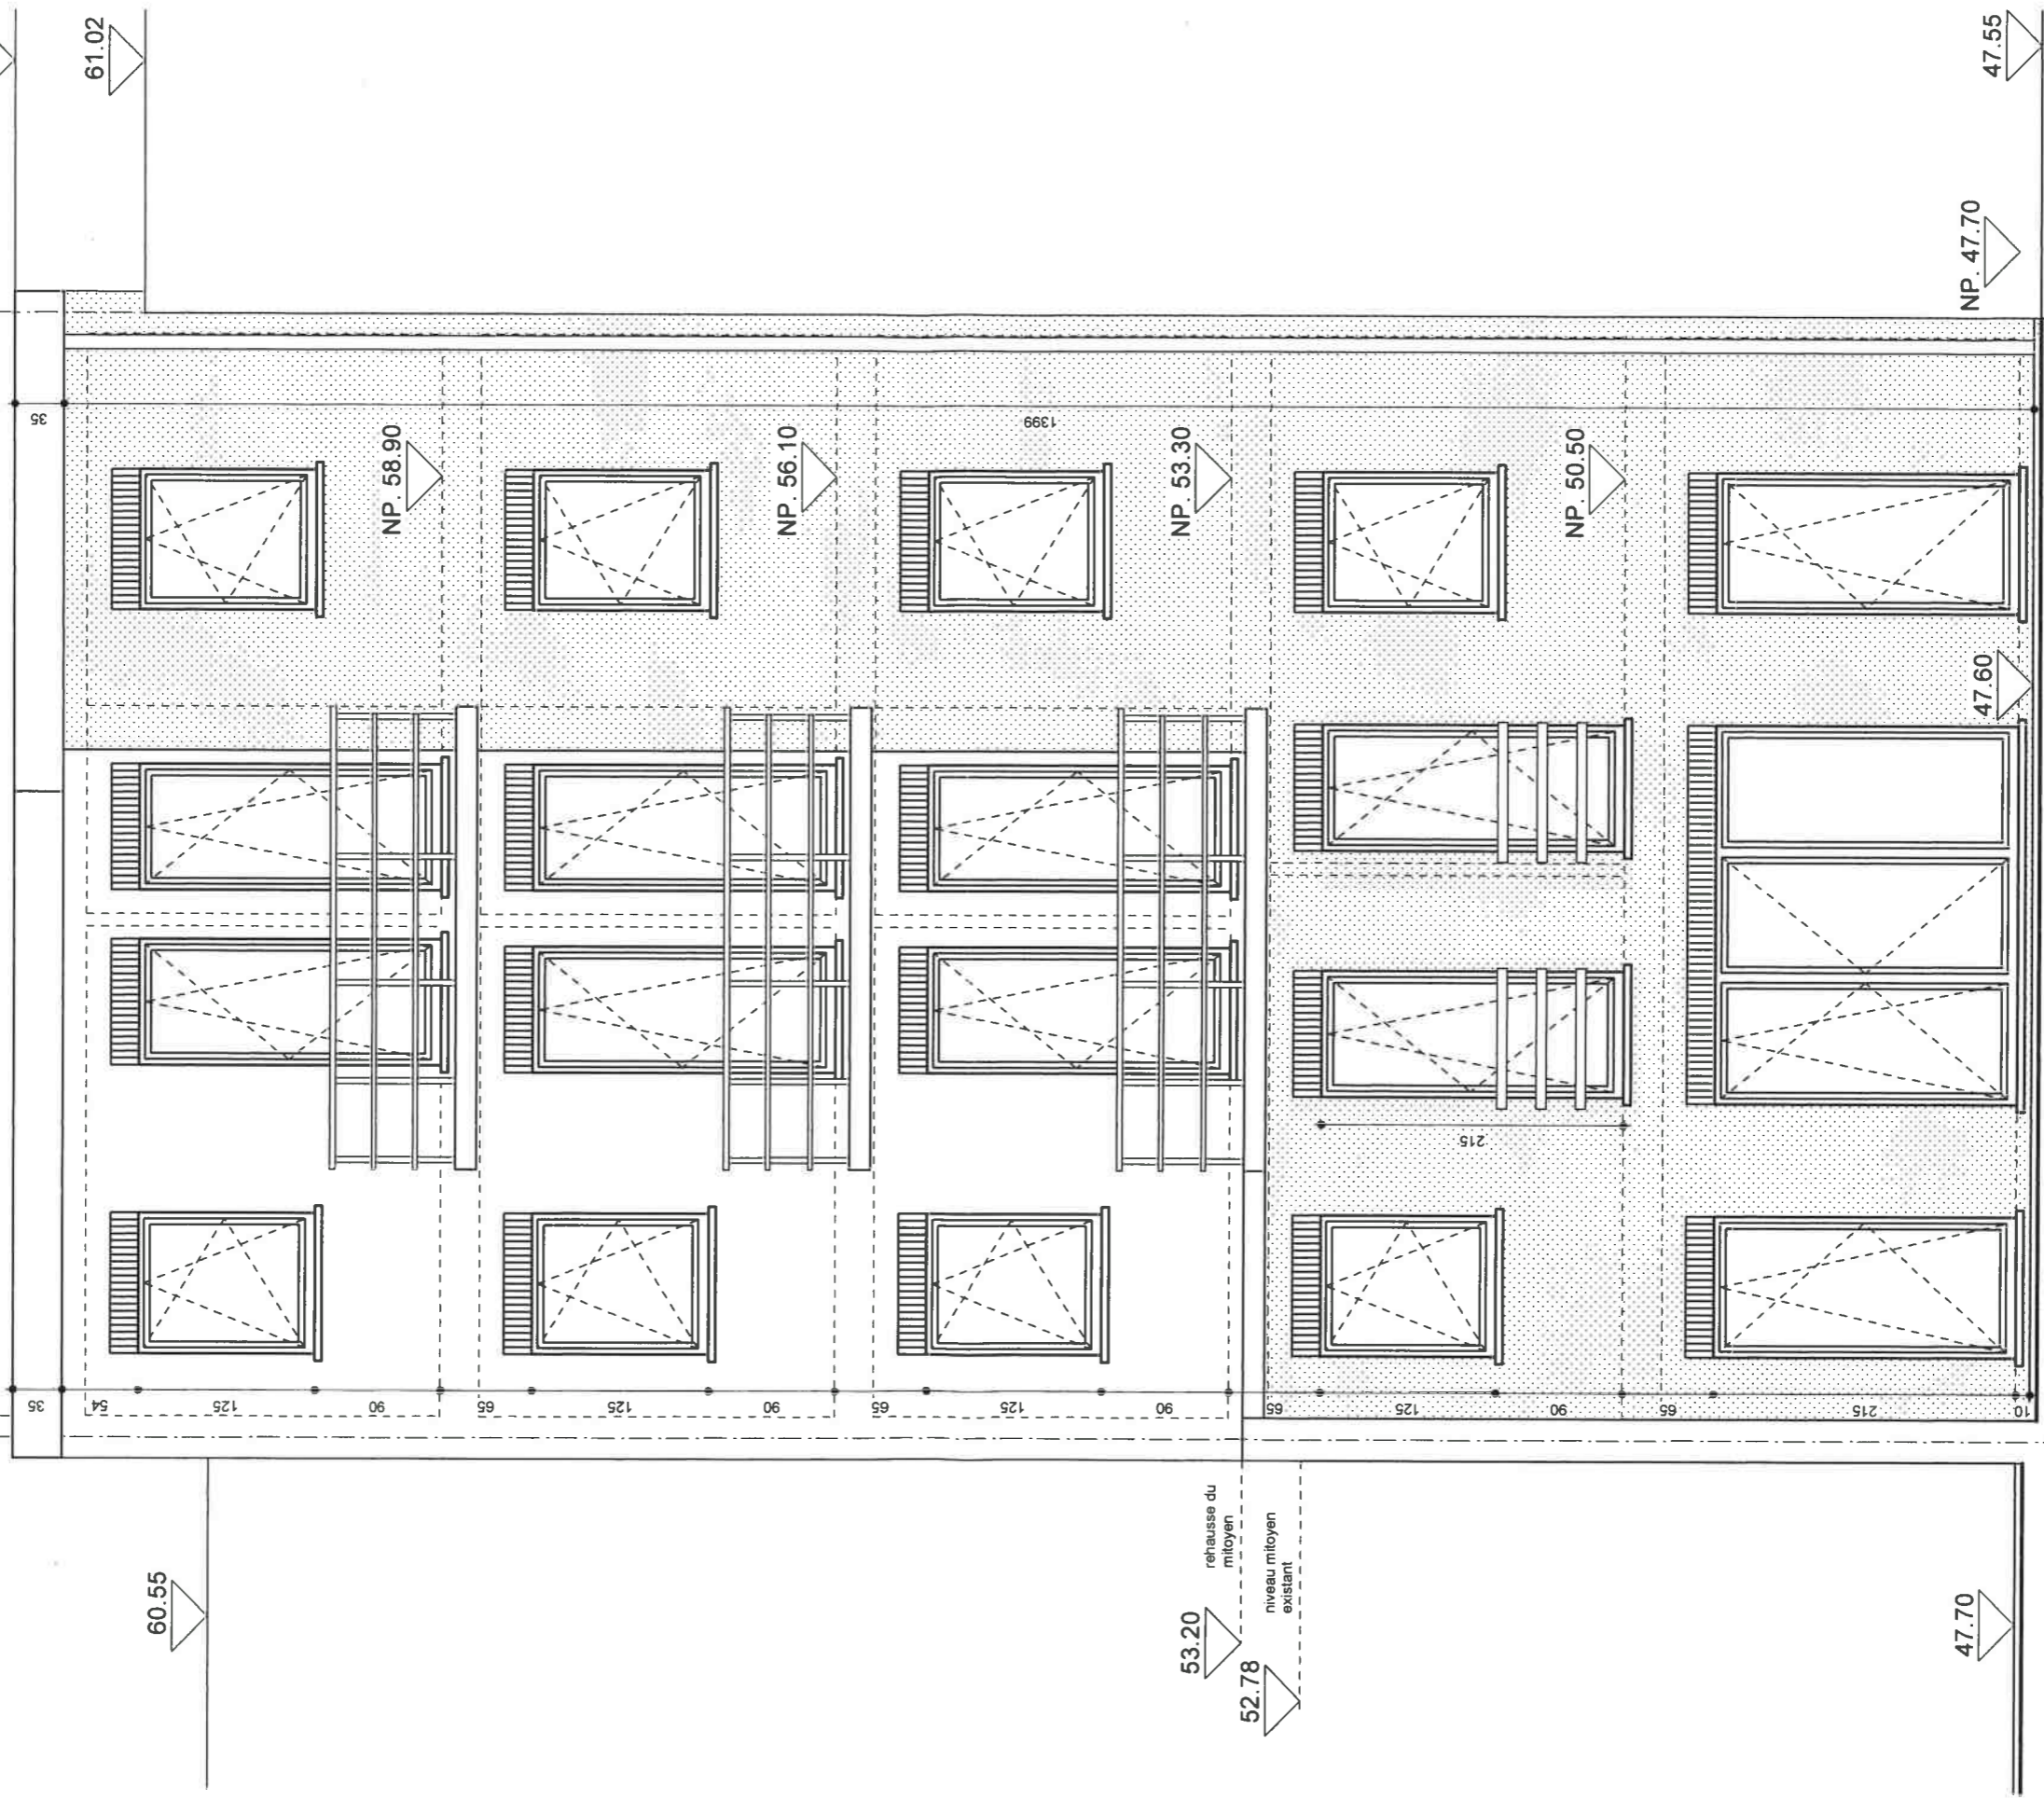

53.20
rehausse du
mitoyen

52.78
niveau mitoyen
existant

47.70

47.60

NP. 47.70

47.55

FACADE ARRIERE

ECHELLE 2CM/MM

Mr & Mme NEYENS-ADAM

MODIFICATIONS

452