


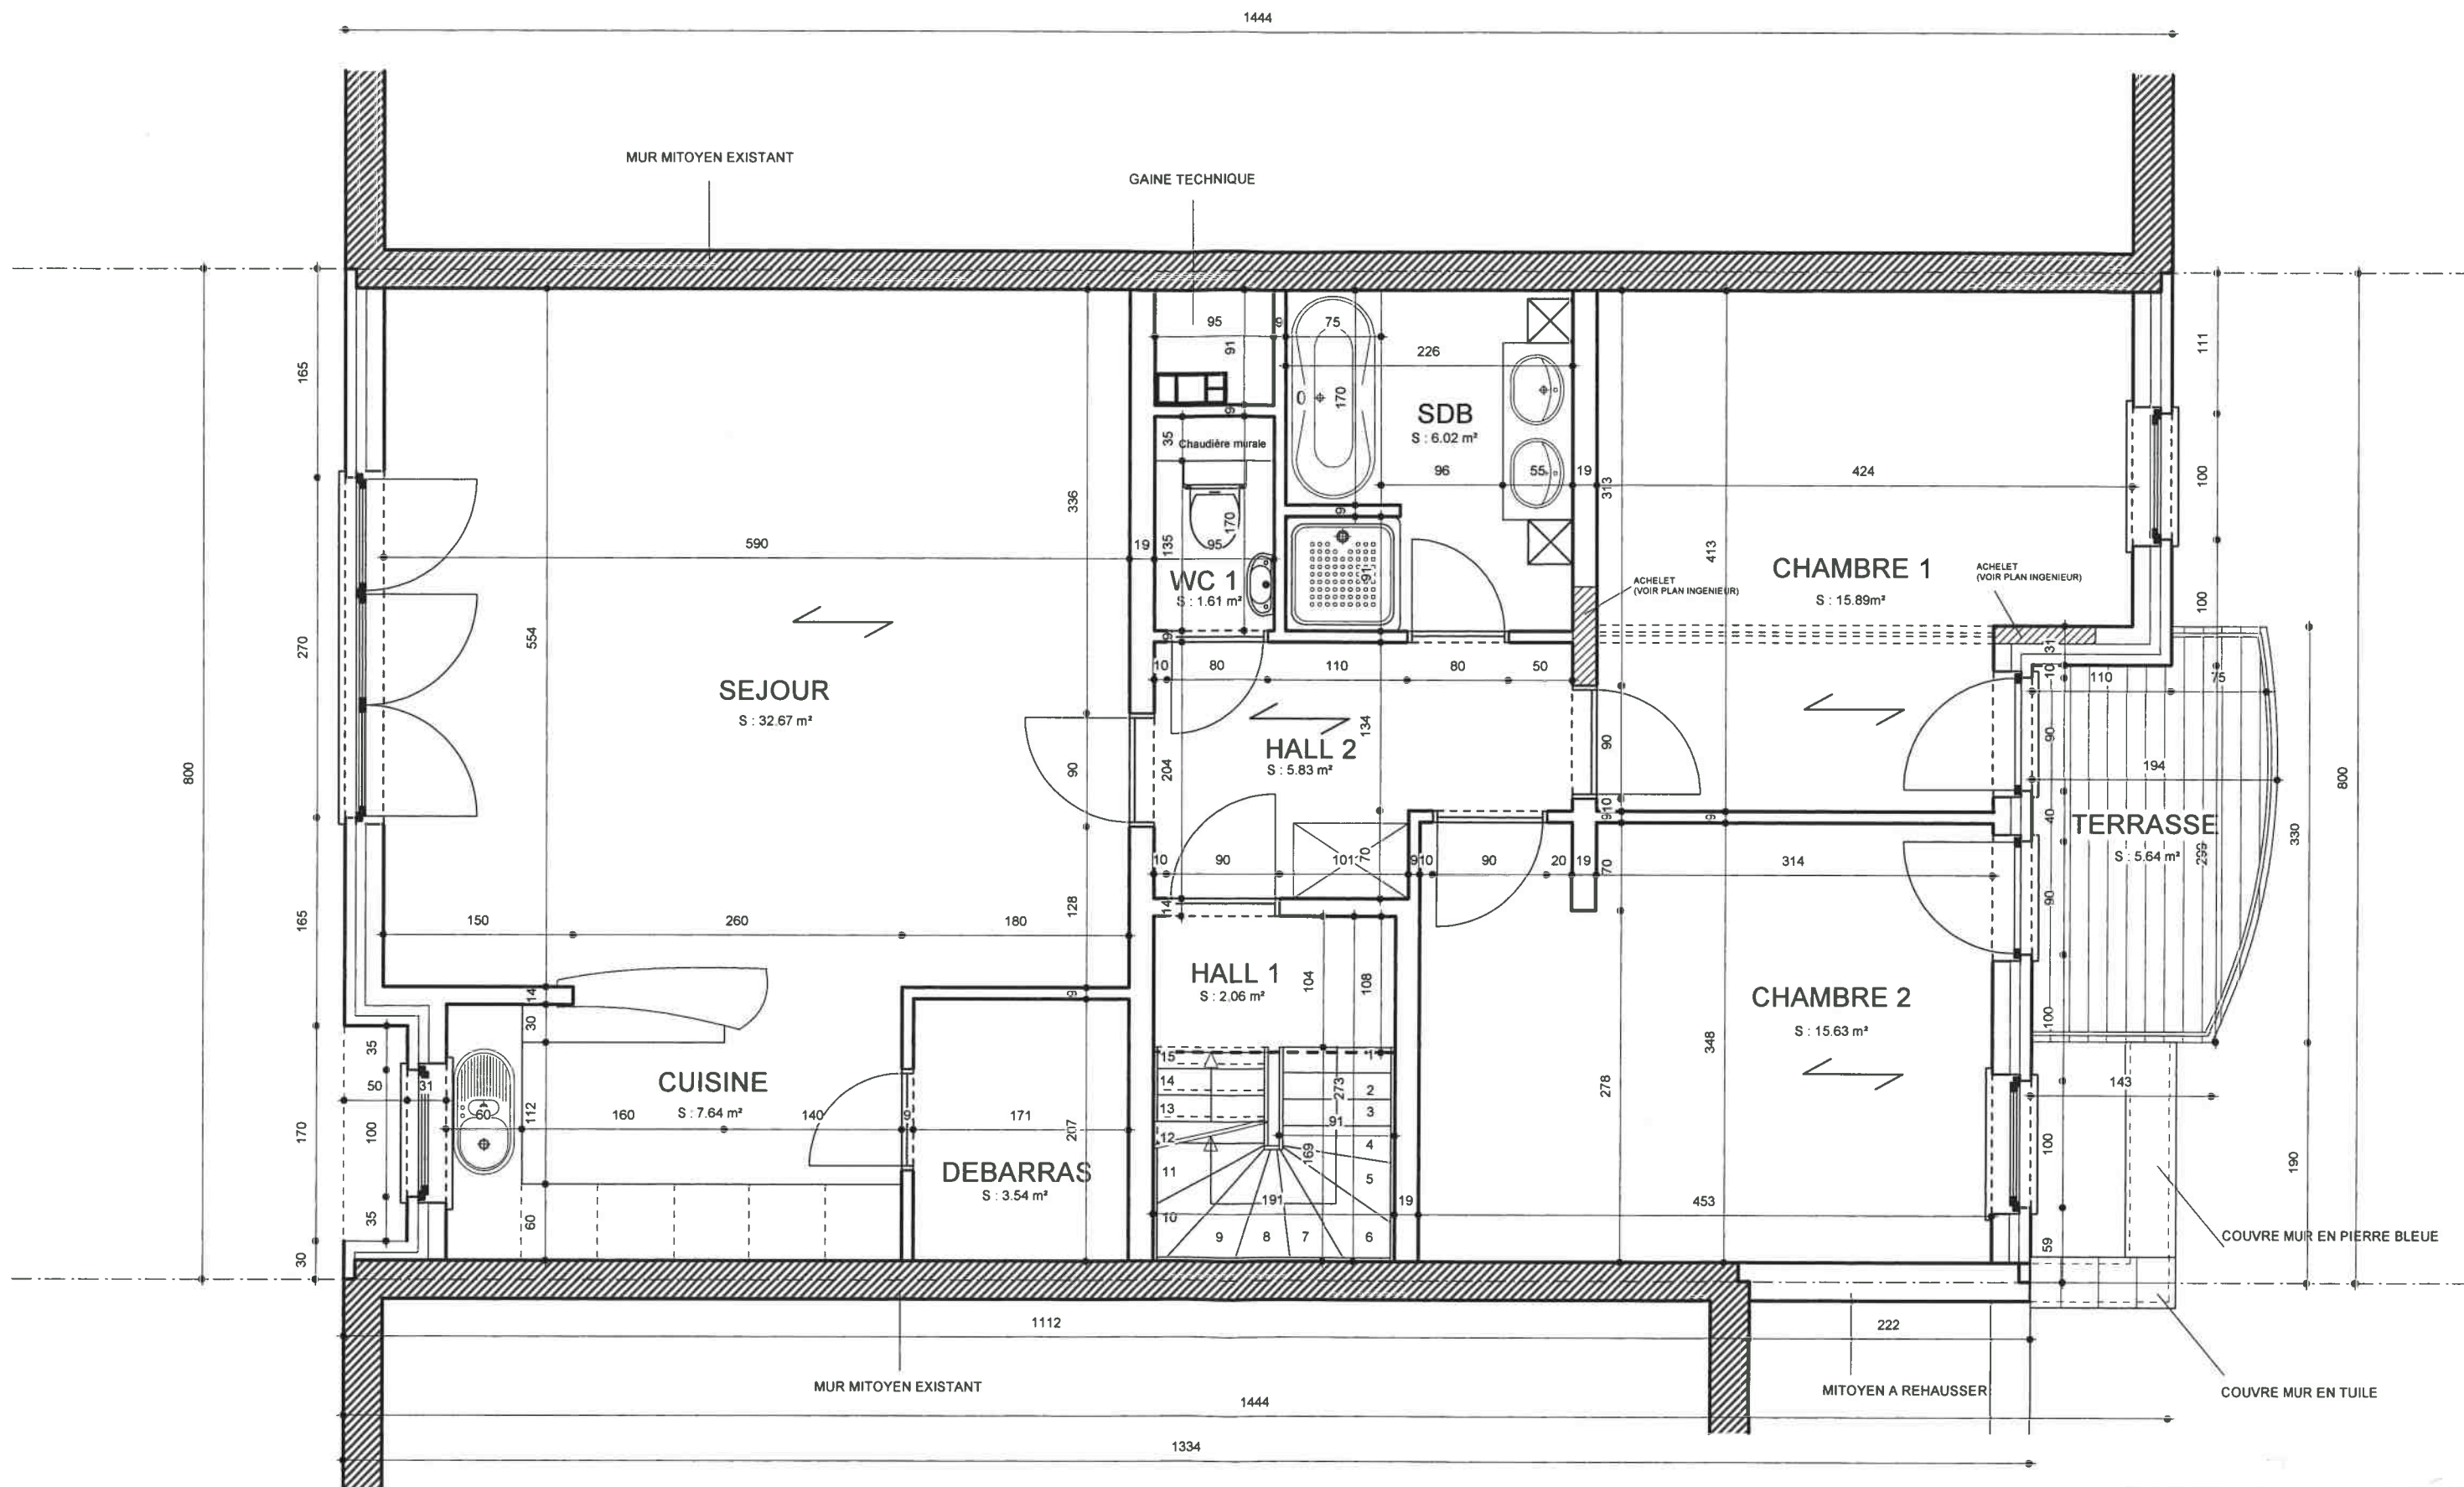

PLAN 1er ETAGE

ECHELLE 2CM/M

Mr & Mme NEYENS-ADAM		
MODIFICATIONS		452