


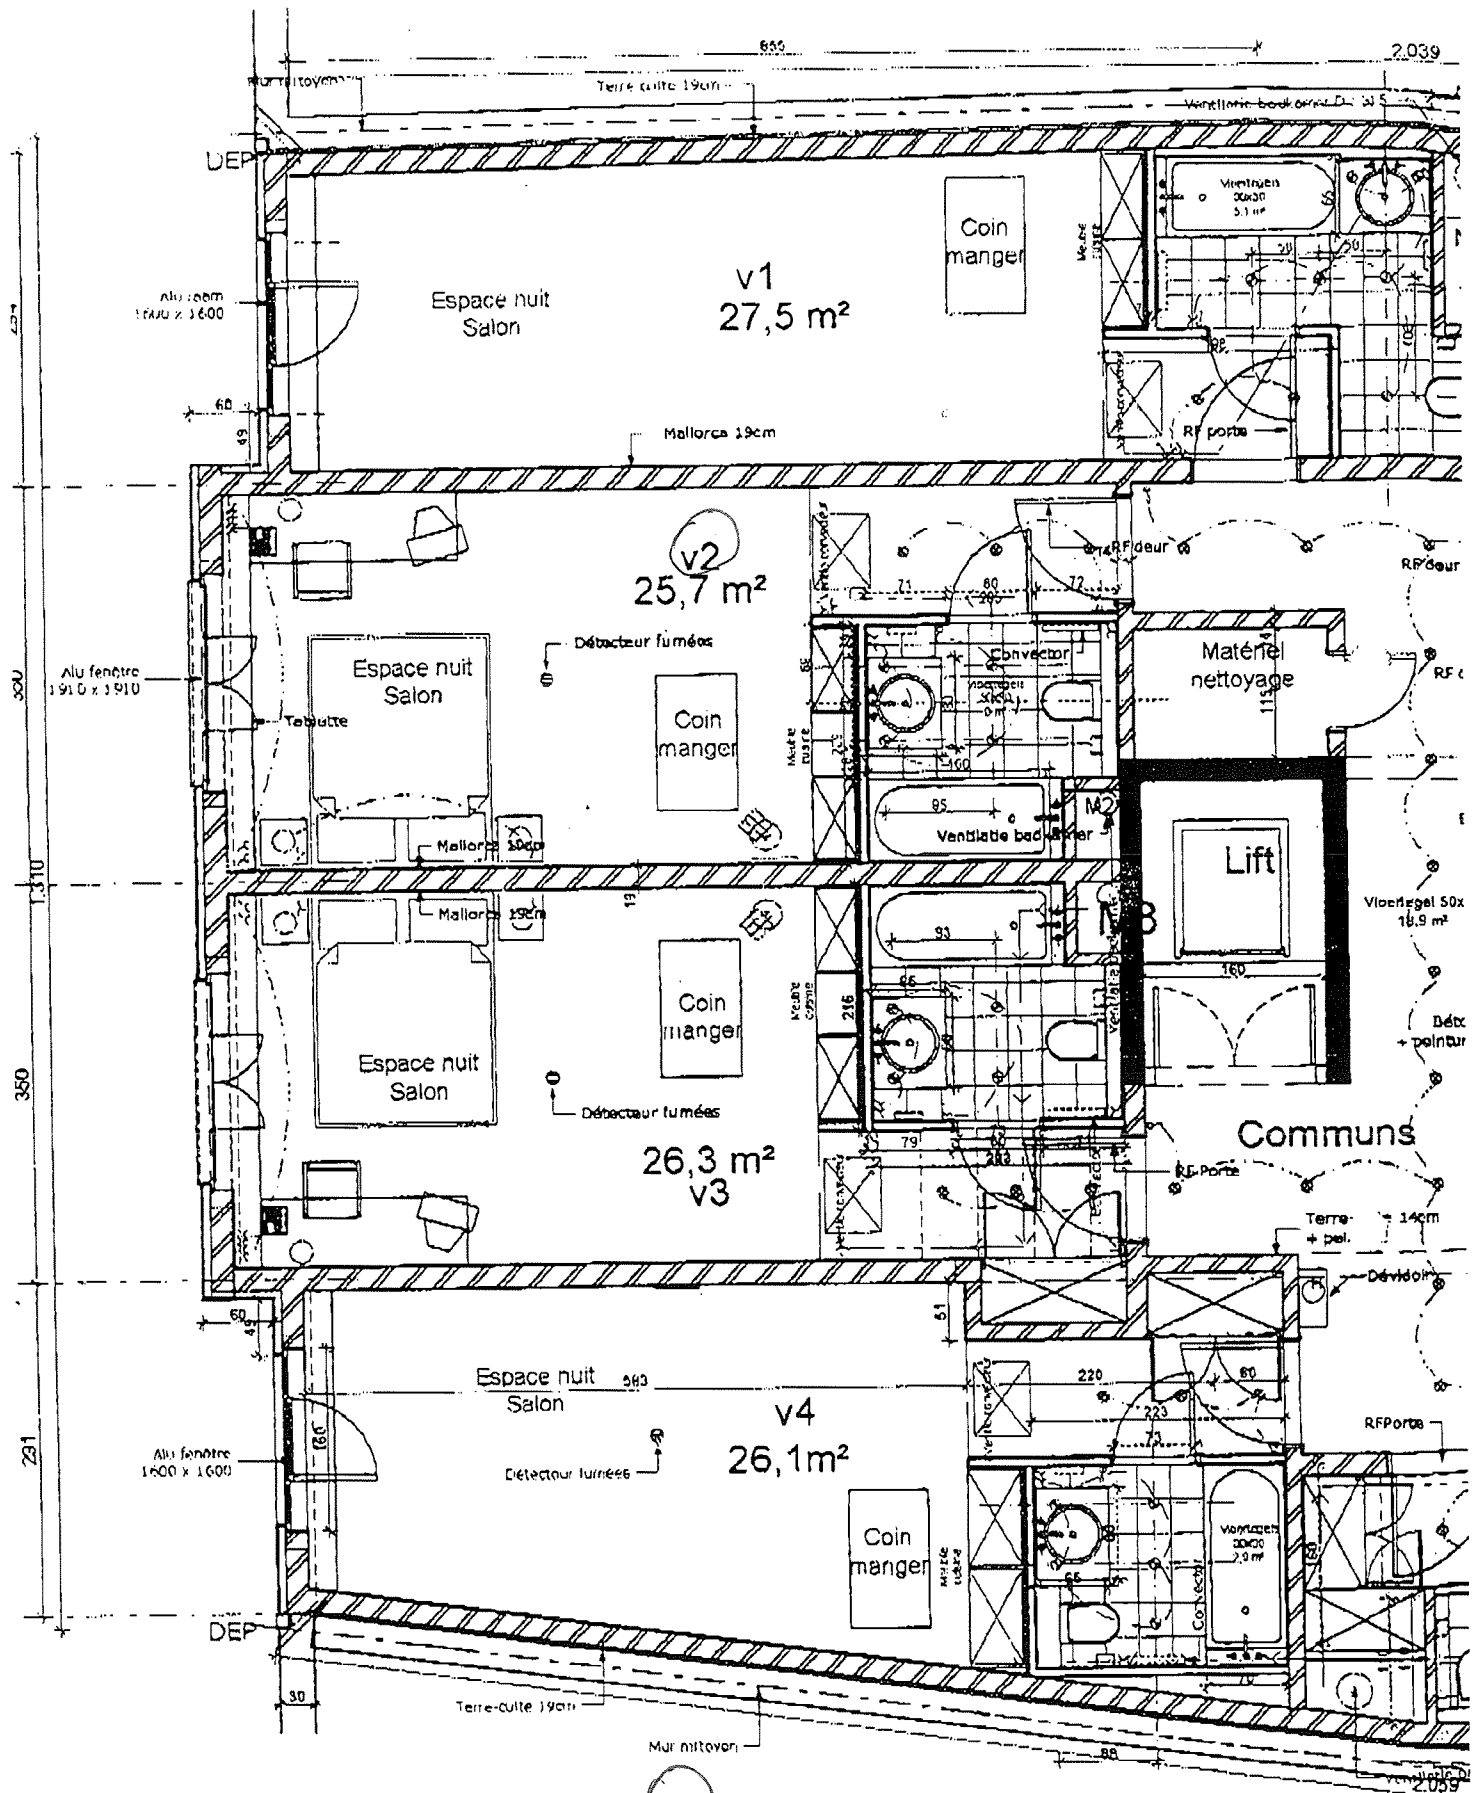

Etage type 1°-2°-4° - 1/50