



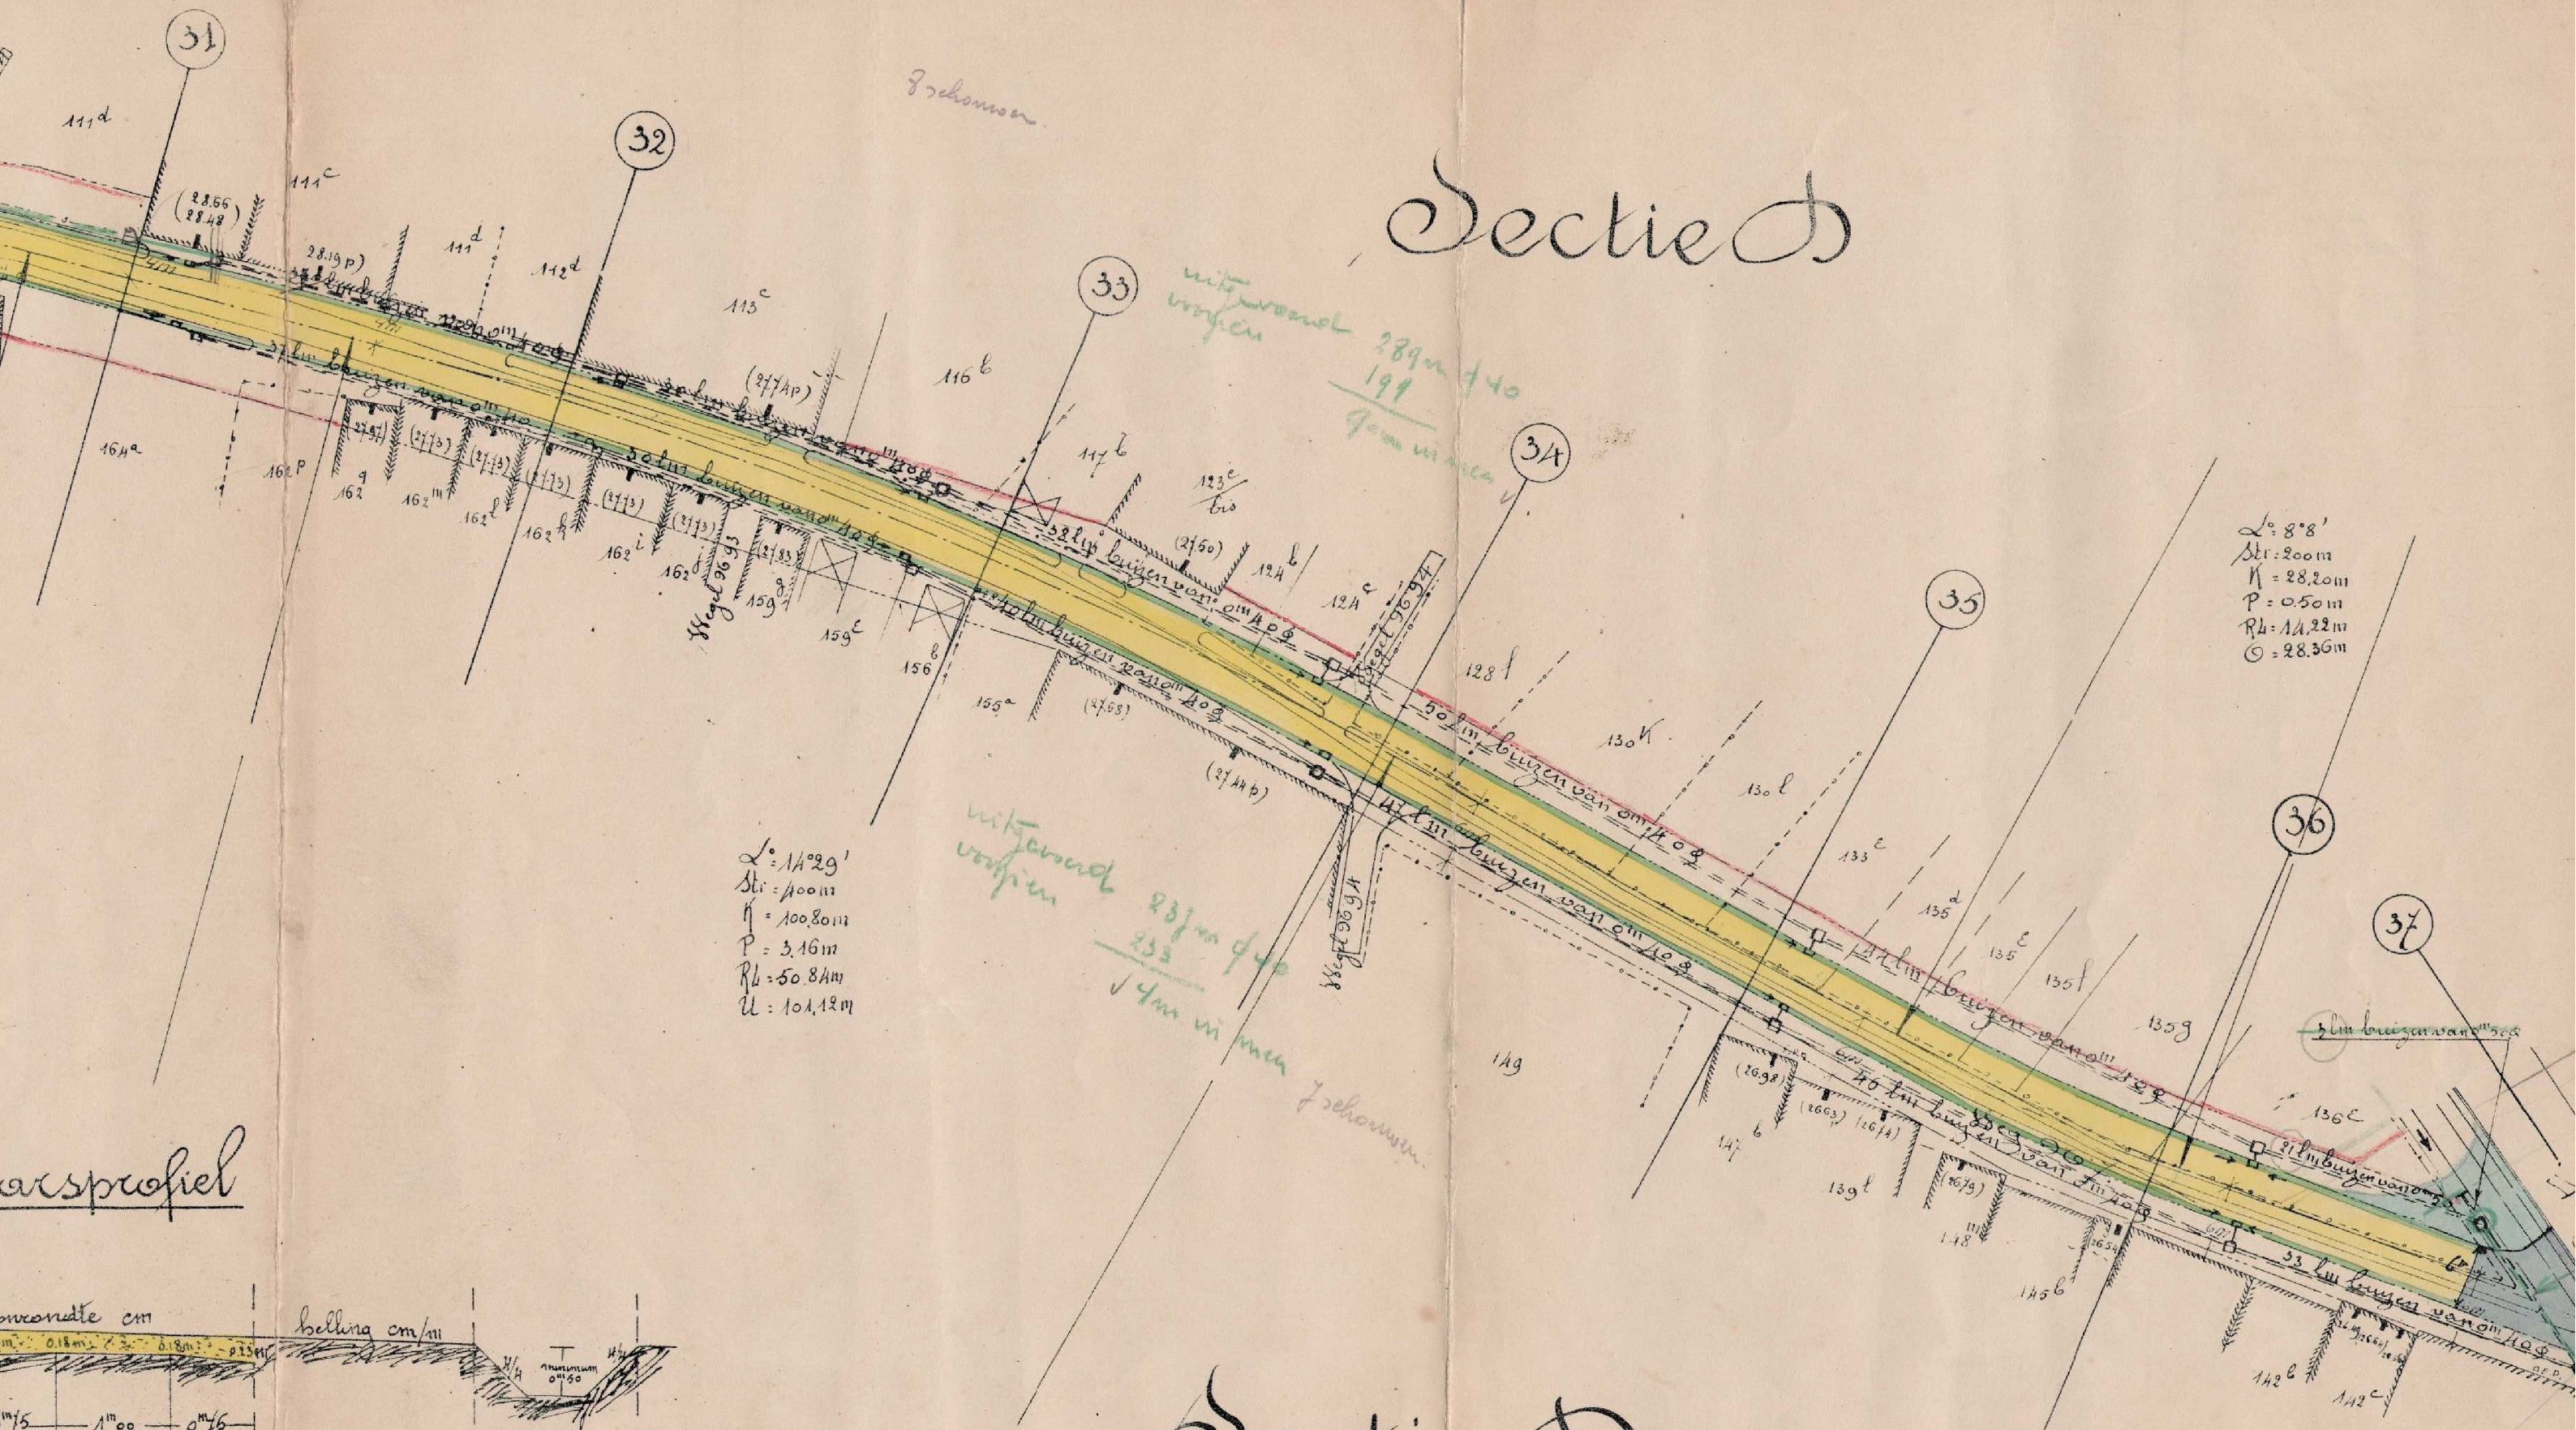

Sectie D

Sectie D.

arsprofiel

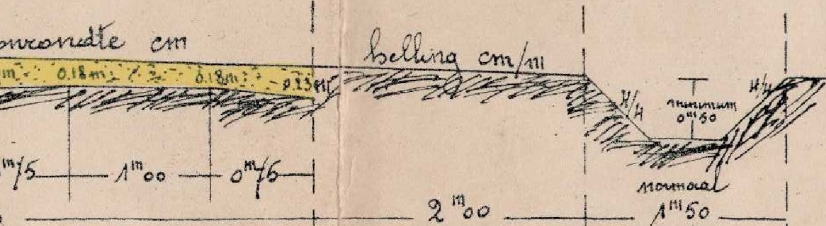

Schaal 1/50

$L = 8.8'$
 $St = 200m$
 $H = 28.20m$
 $P = 0.50m$
 $R_k = 14.22m$
 $U = 28.36m$

$L = 14.29'$
 $St = 100.00m$
 $H = 100.80m$
 $P = 3.16m$
 $R_k = 50.84m$
 $U = 101.12m$

uitkomst
 289m 440
 199
 9m in de

uitkomst
 233m 440
 233
 4m in de

overdekte schouw
 fonder deksel