


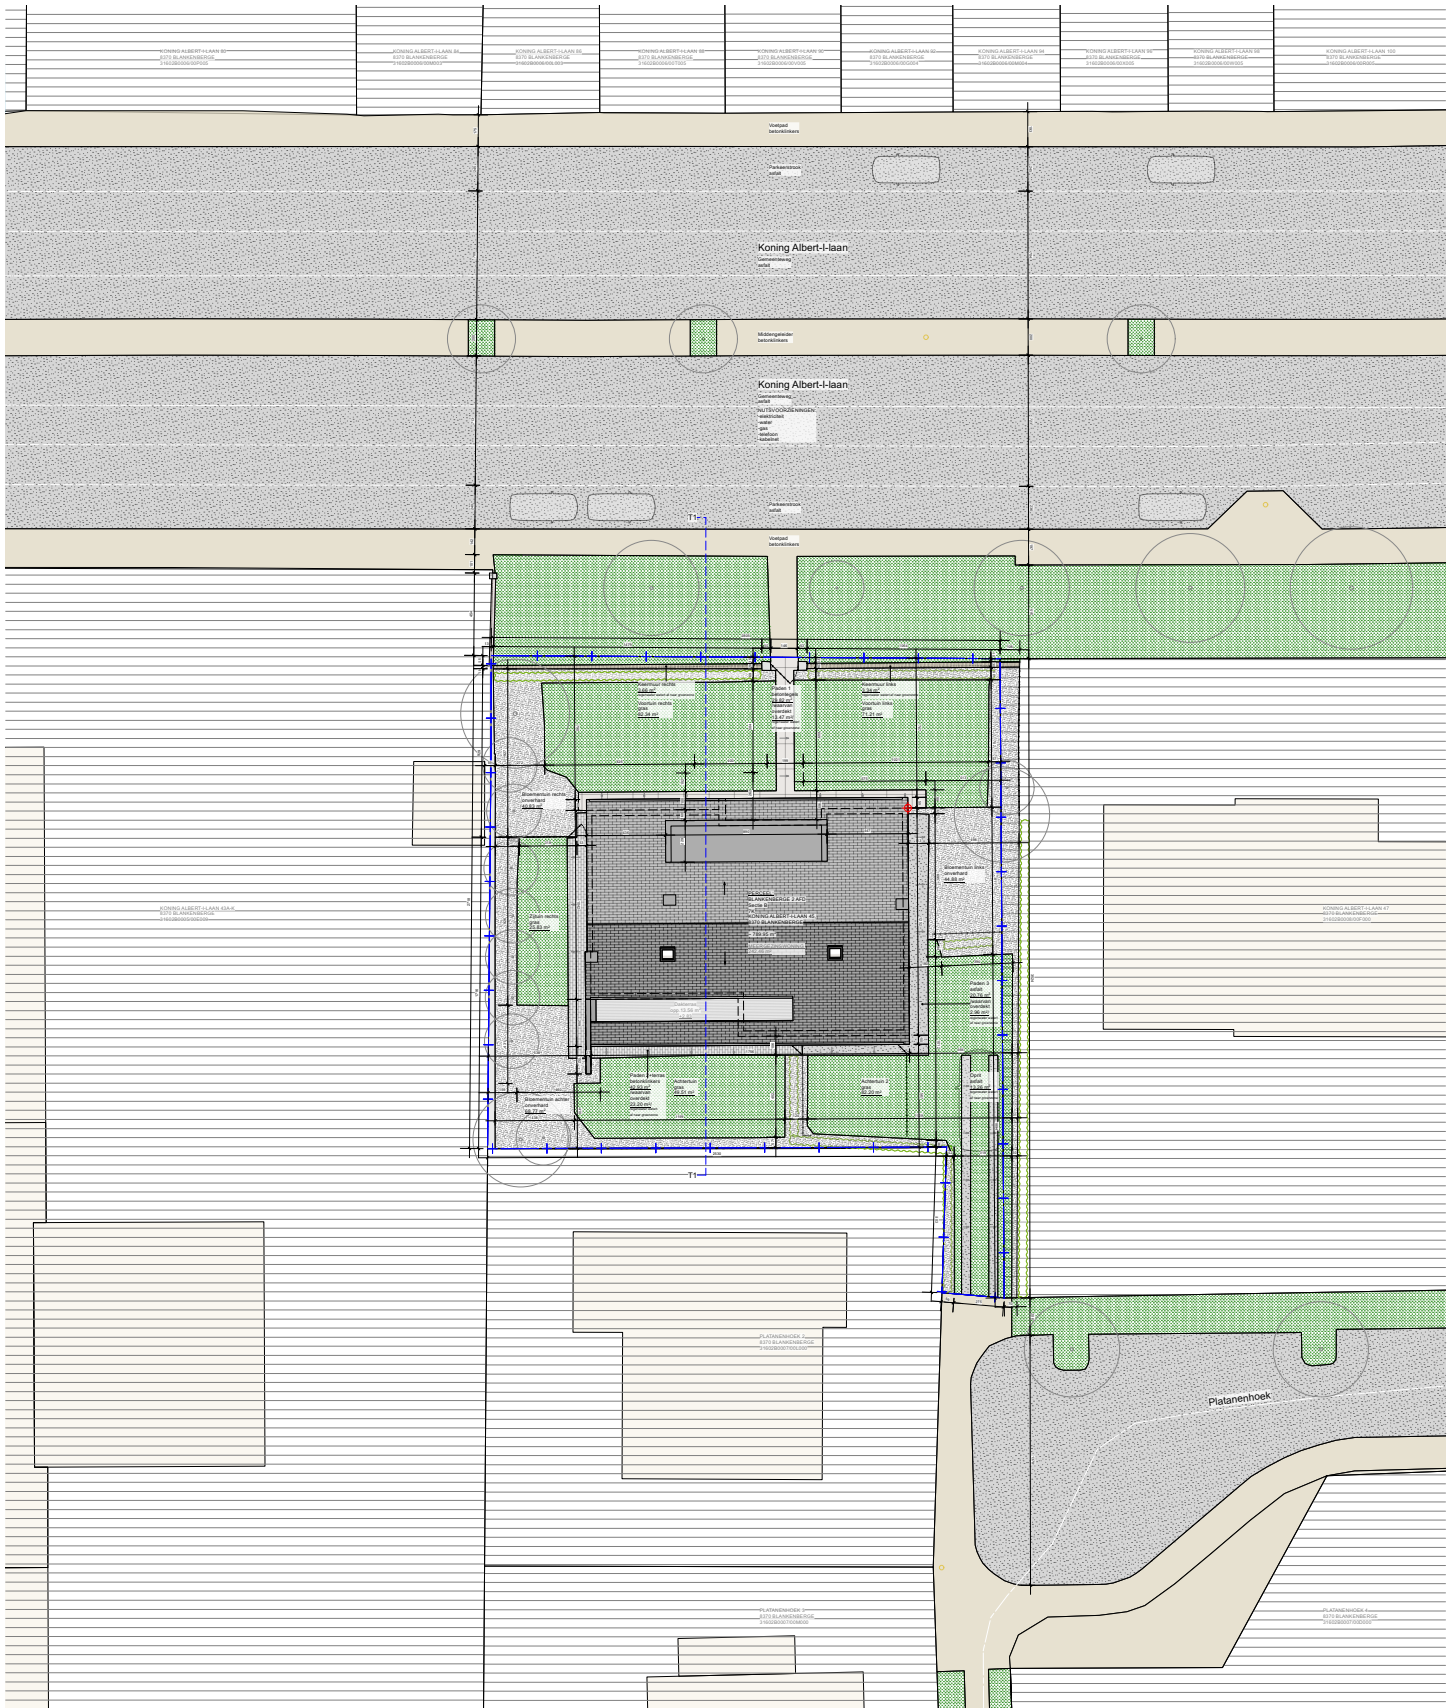

REG091

NT - inplantingsplan

0 200 500 cm

1:200
18.2026