


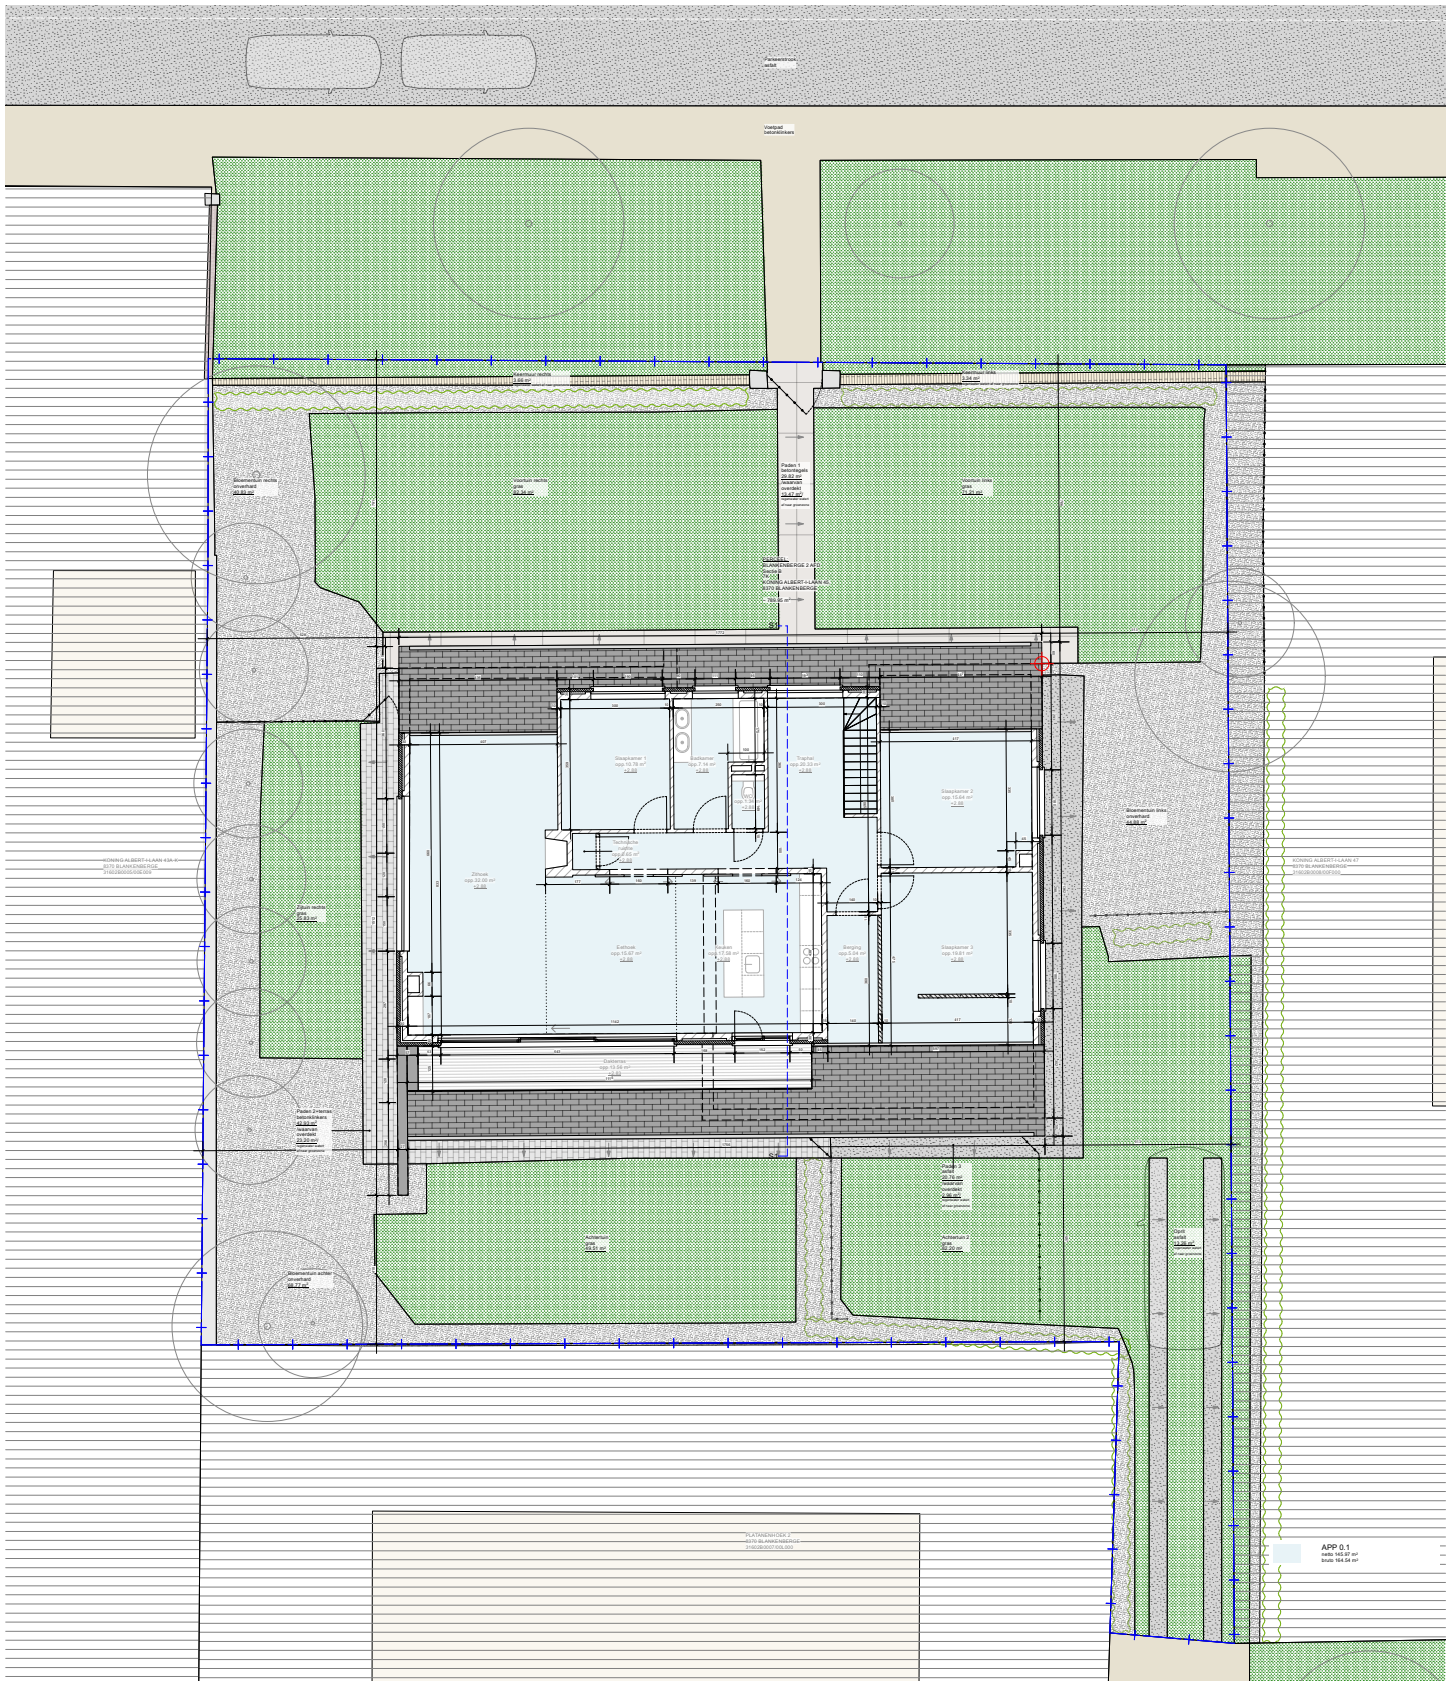

REG091

NT - verdieping 1_V2

0 100 300 cm

1:100
III 2026