


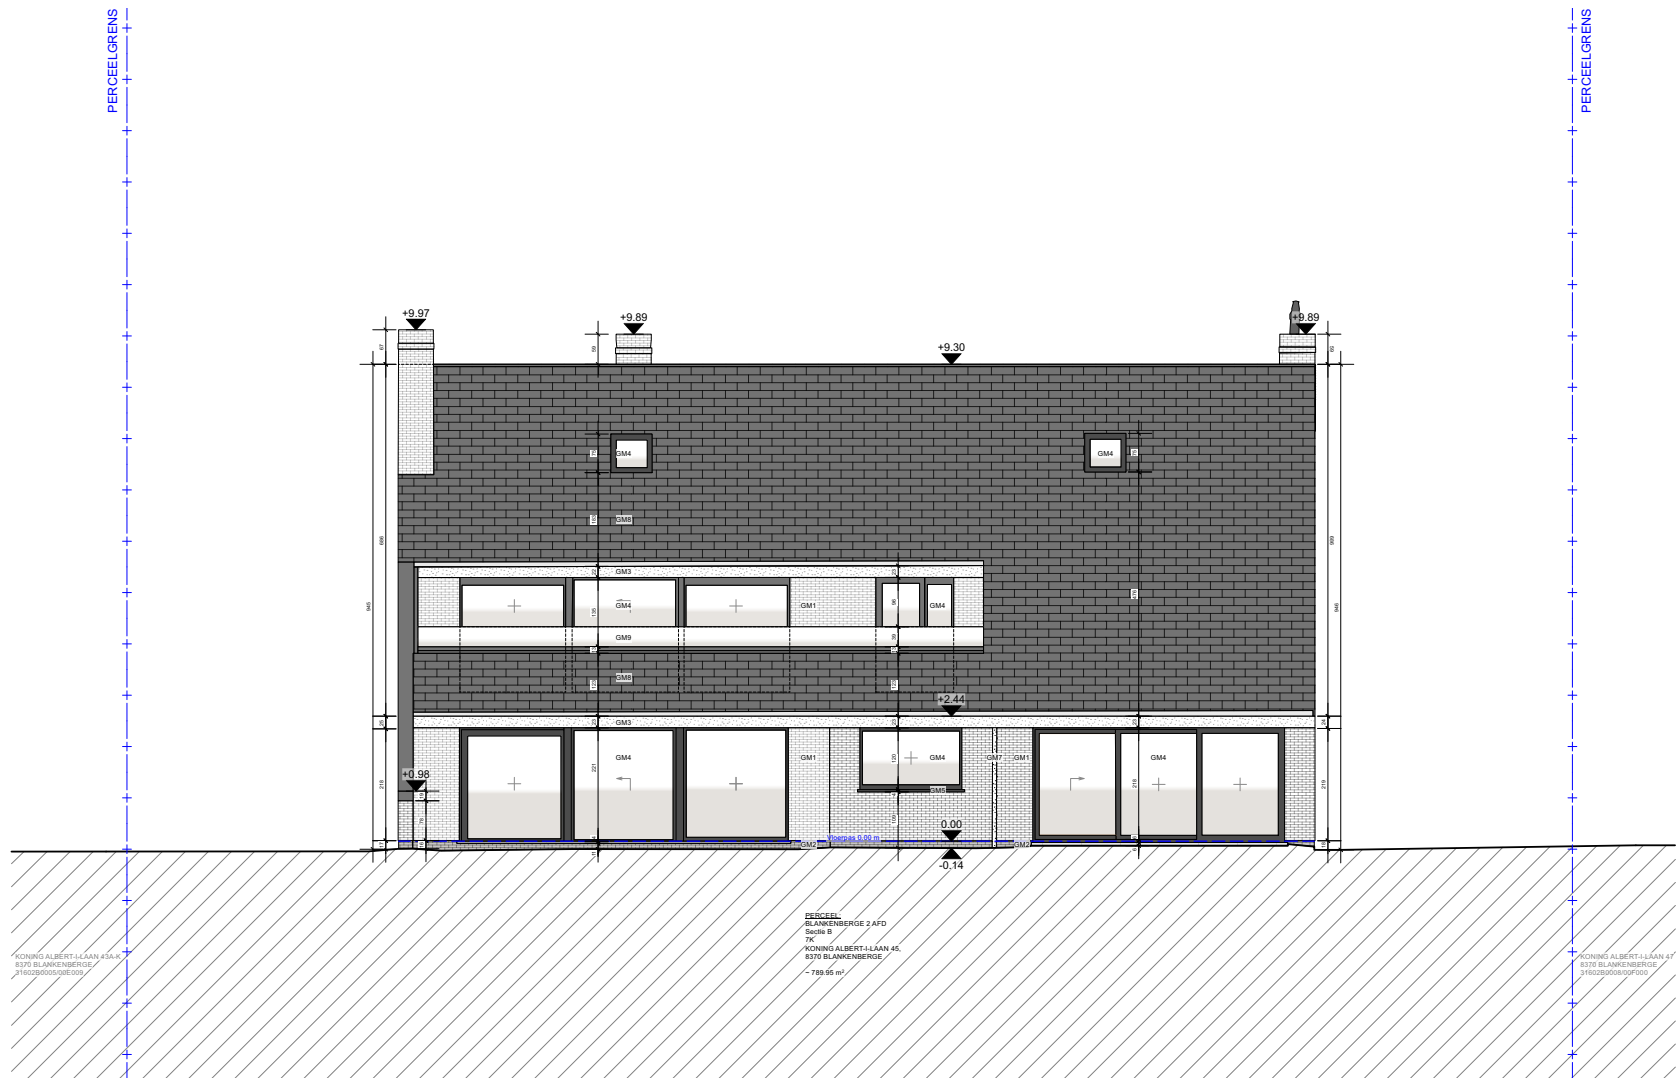

REG091

NT - gevel achter

0 100 300 cm

1:100
11.2026