



INPLANTING SC

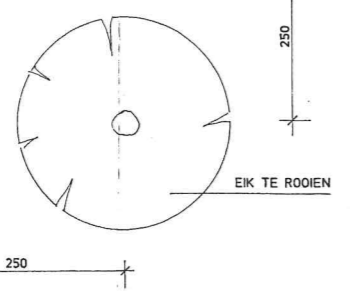

GELIJKVLOERS

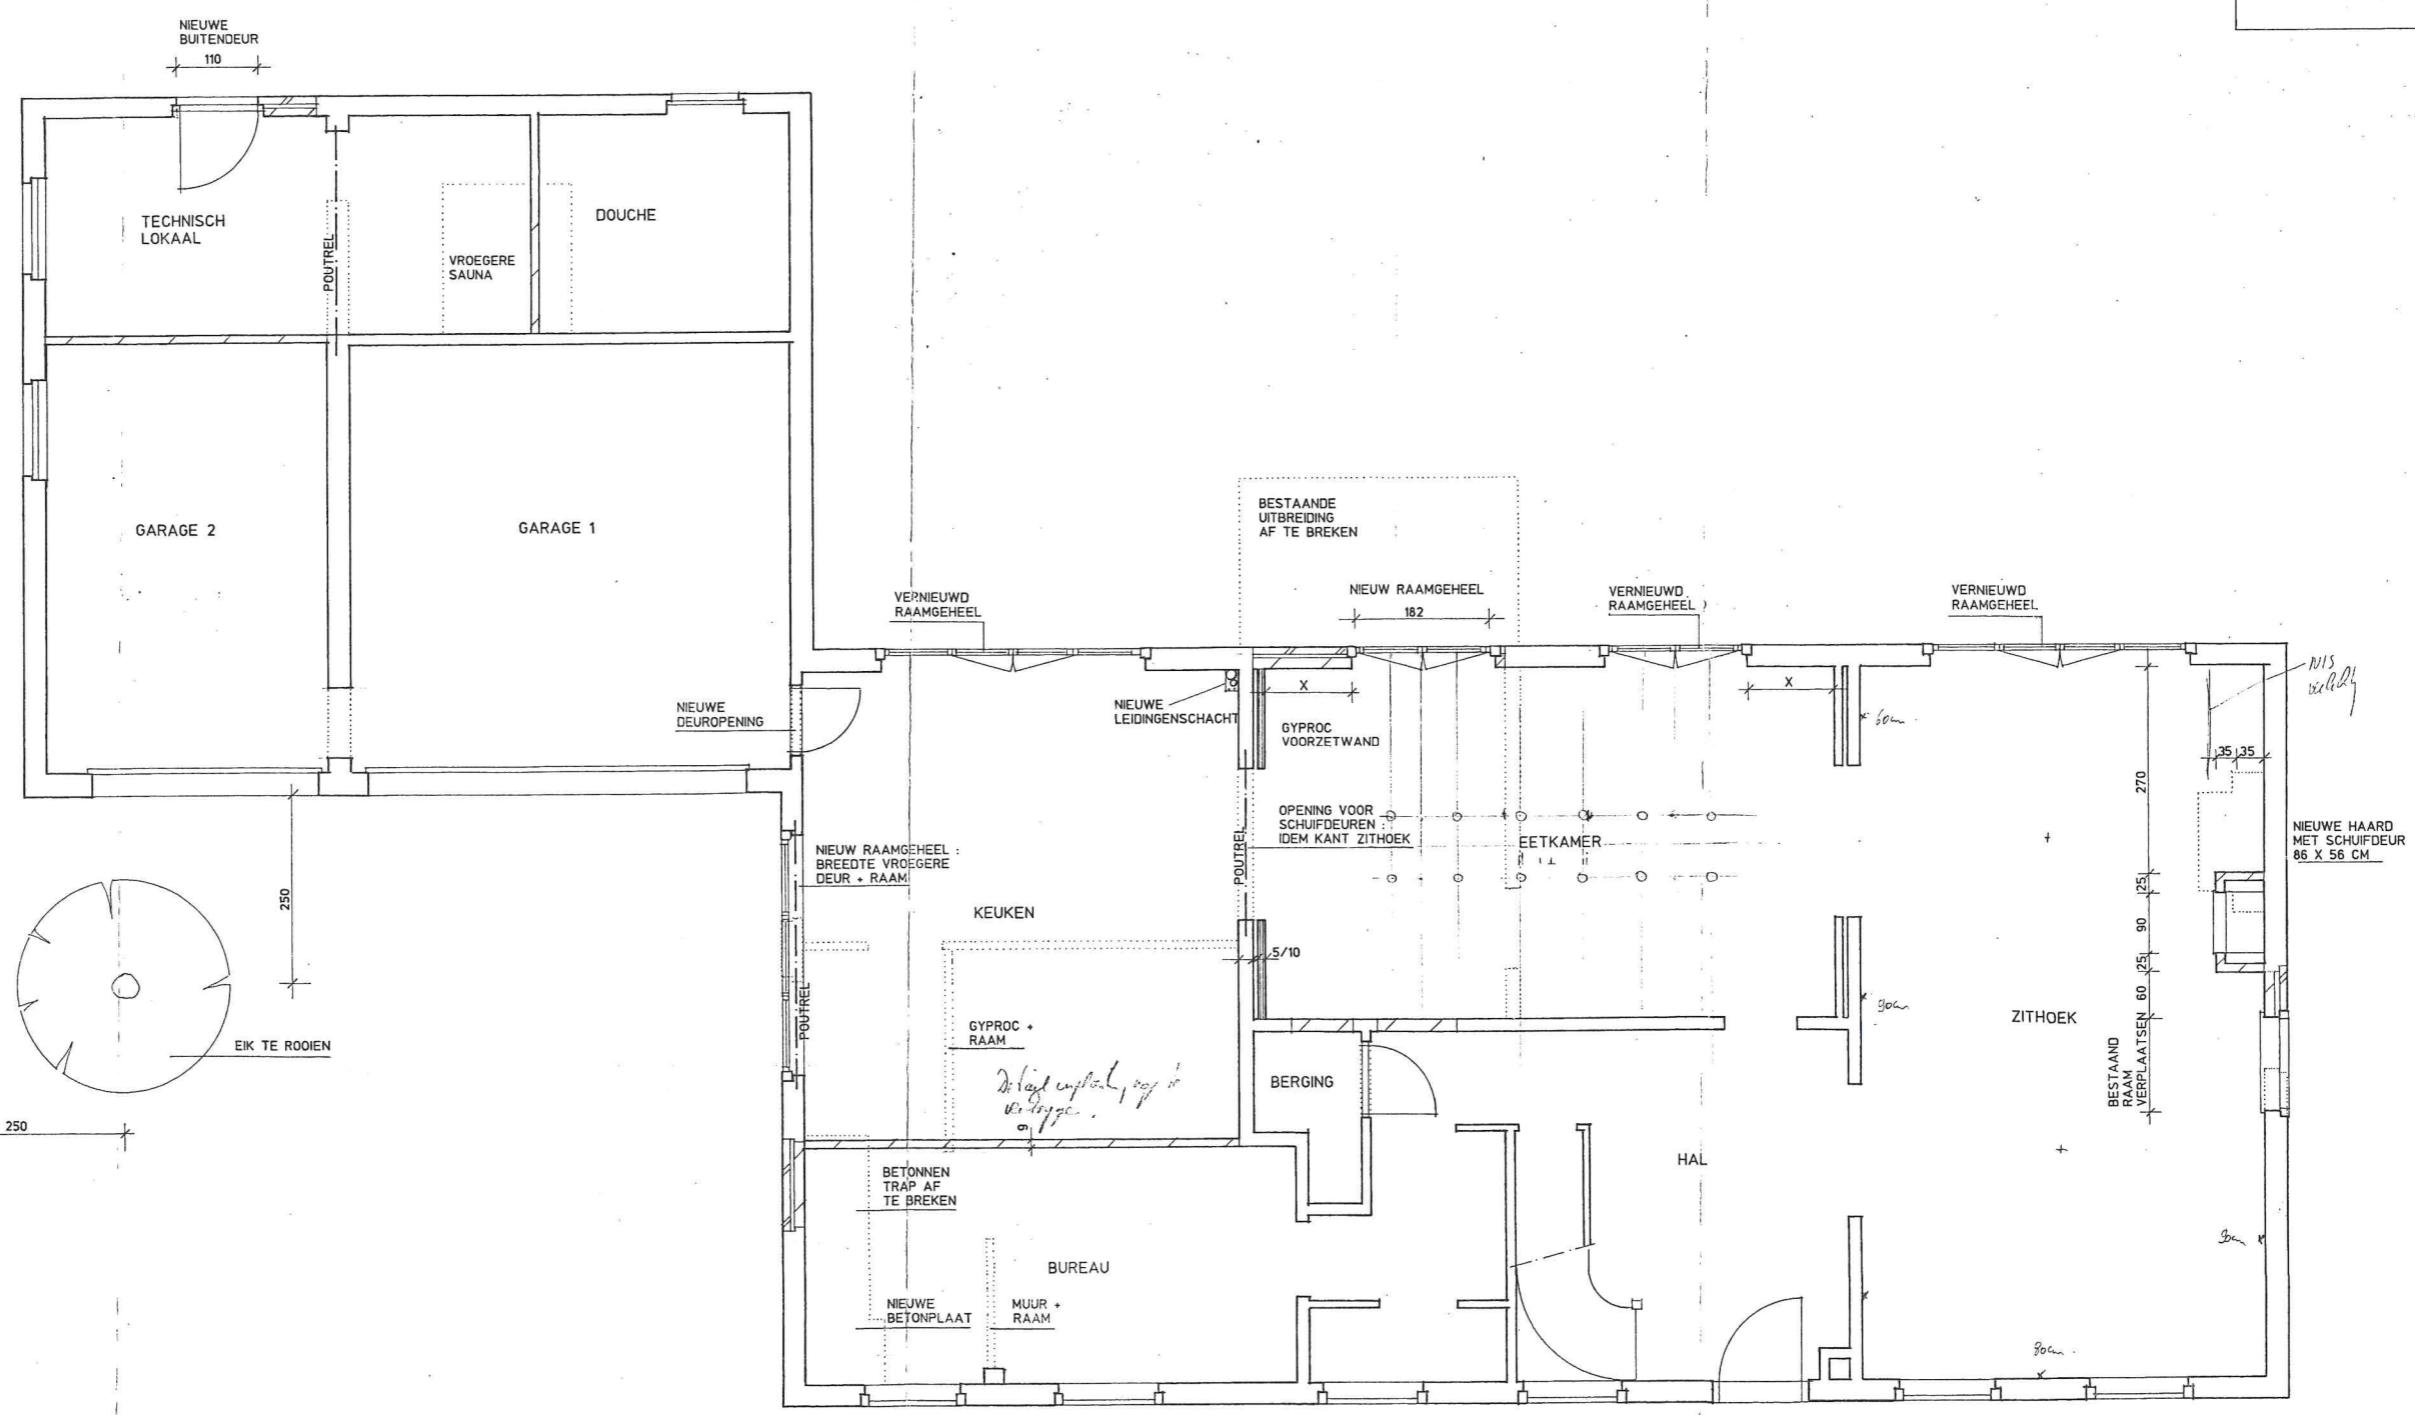

LIGGING

LEGEND

[Pattern]	
[Pattern]	
[Pattern]	
[Pattern]	

LIGGING

PROJEC

OPDRAC

ARCHITE

PLAN

A	25.11.02
B	06.01.03
C	10.02.03
D	