



# Kelders.

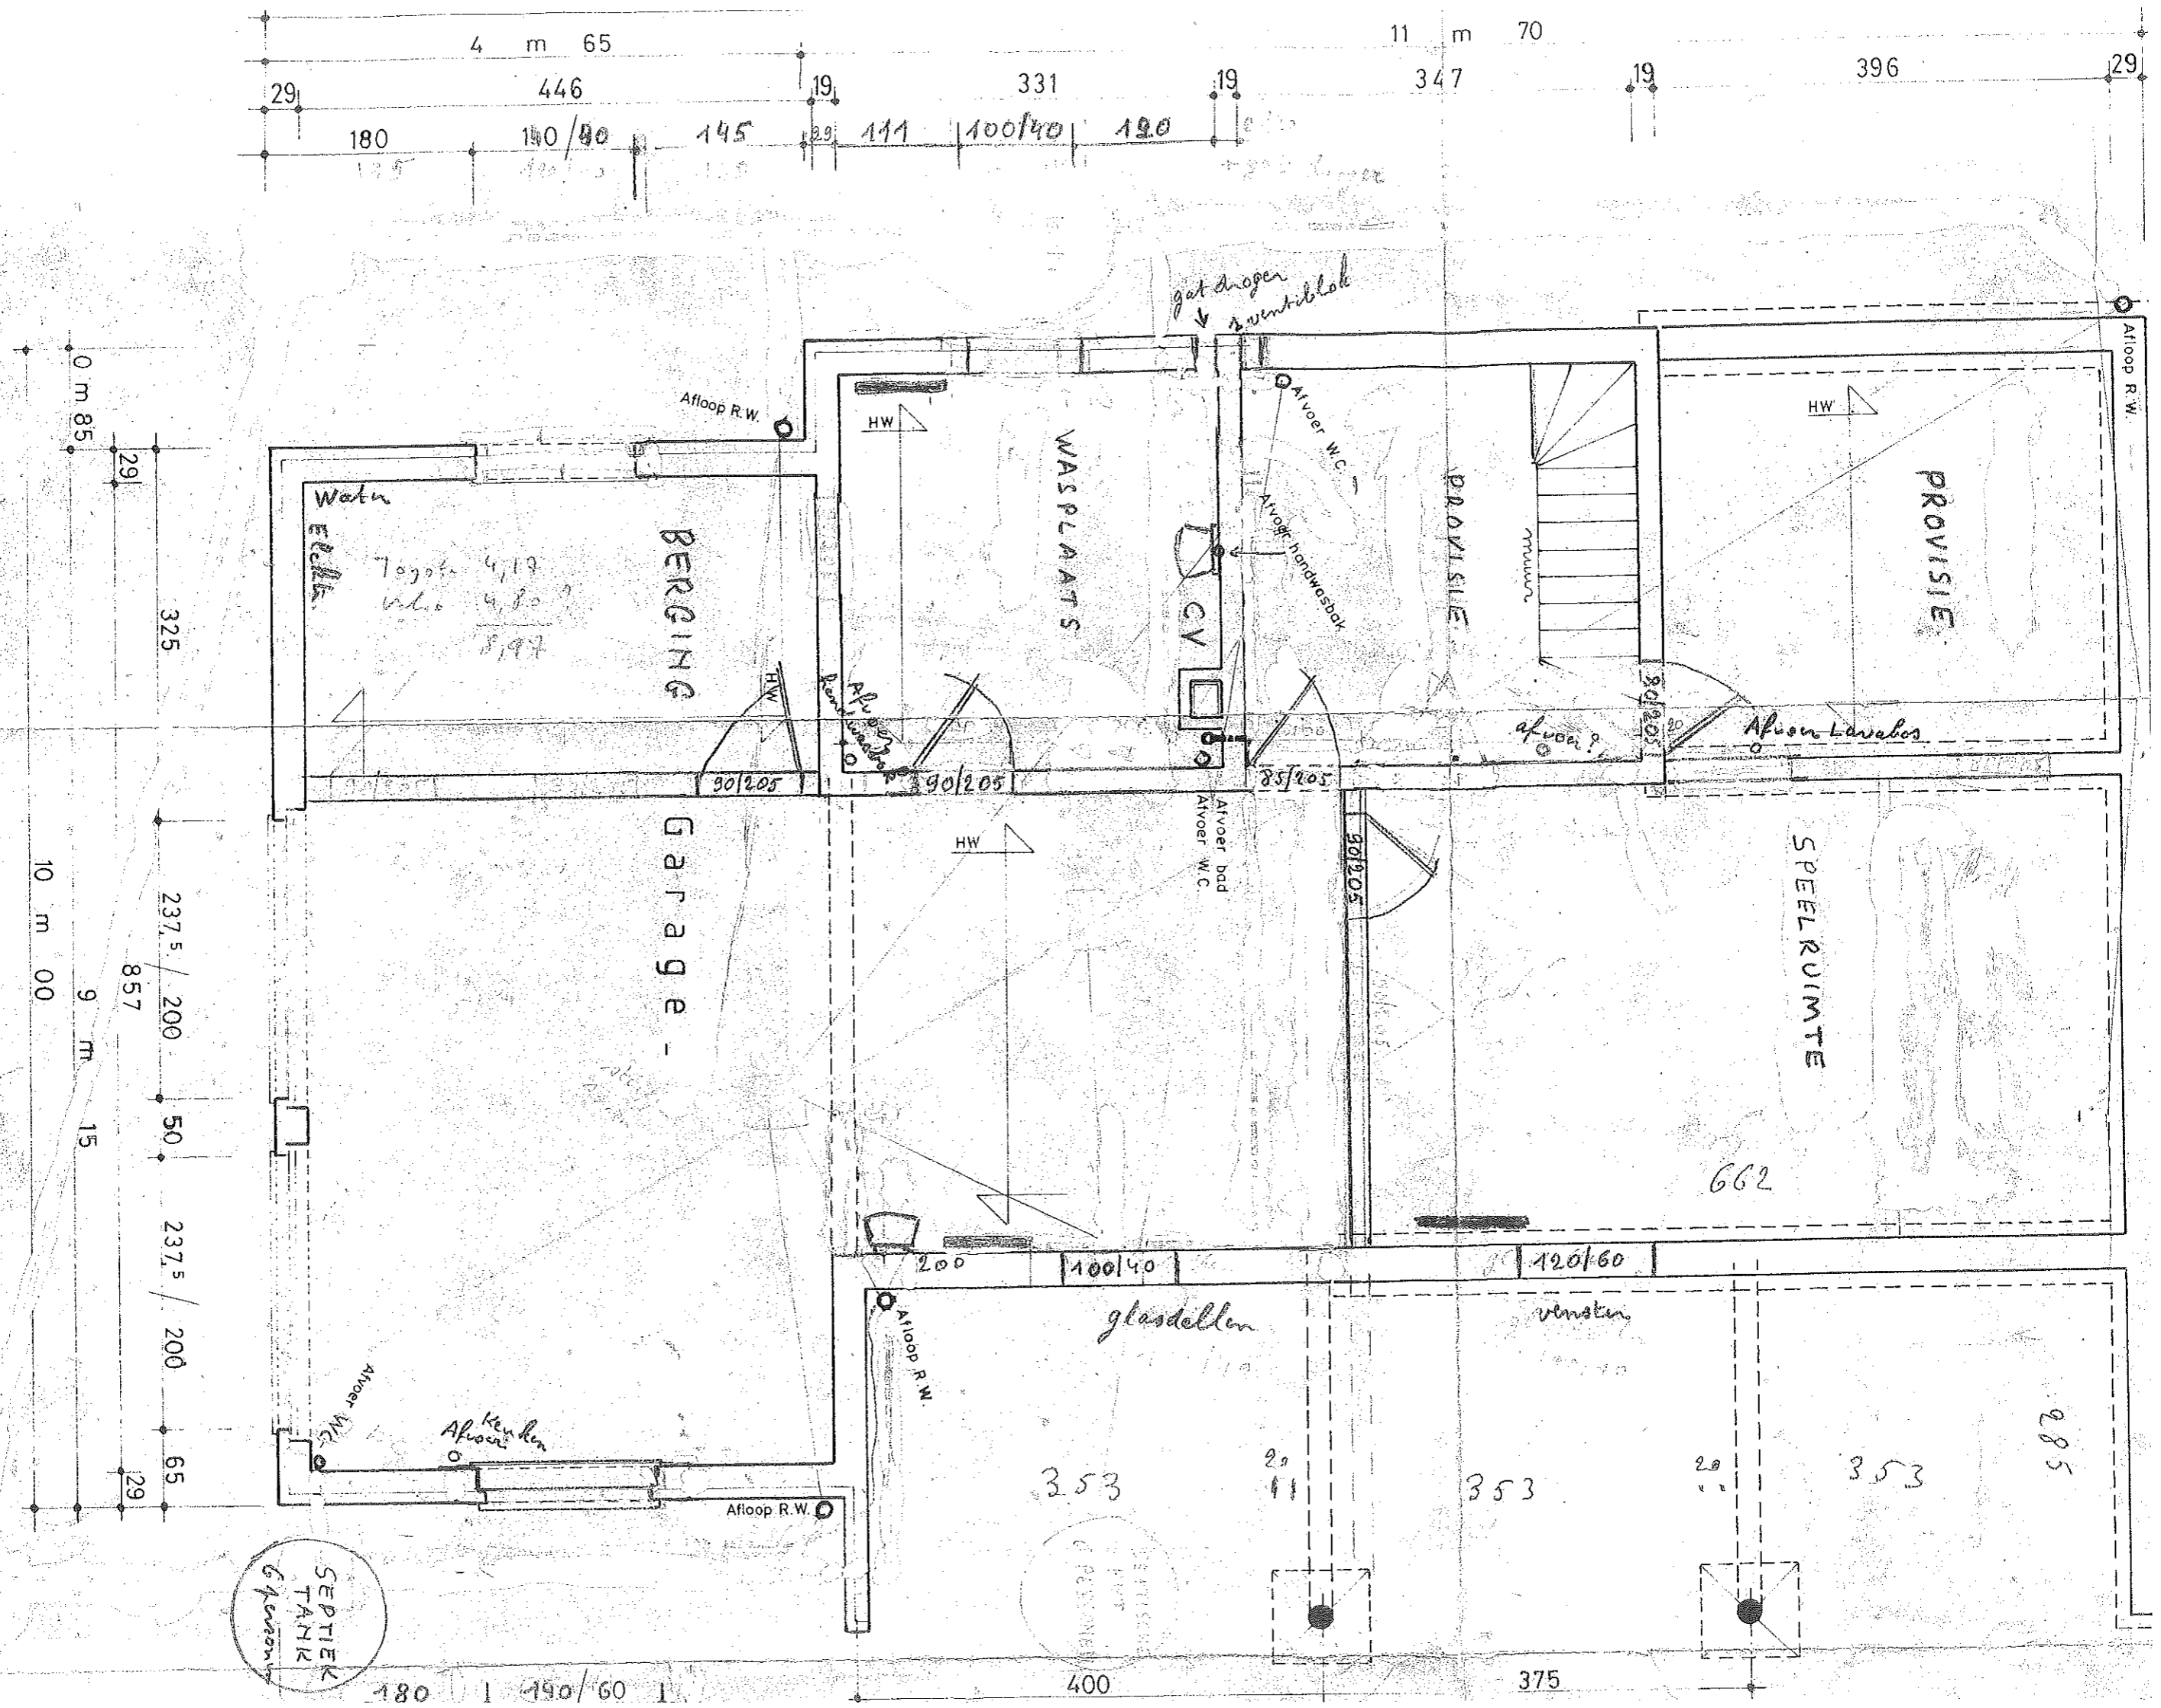

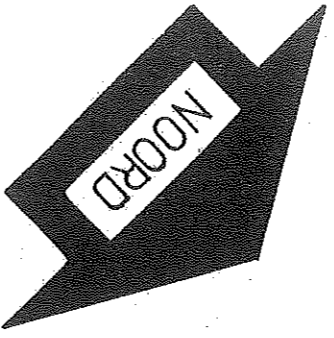


guchboom

320 70

350

# Dwarsdoorsnede

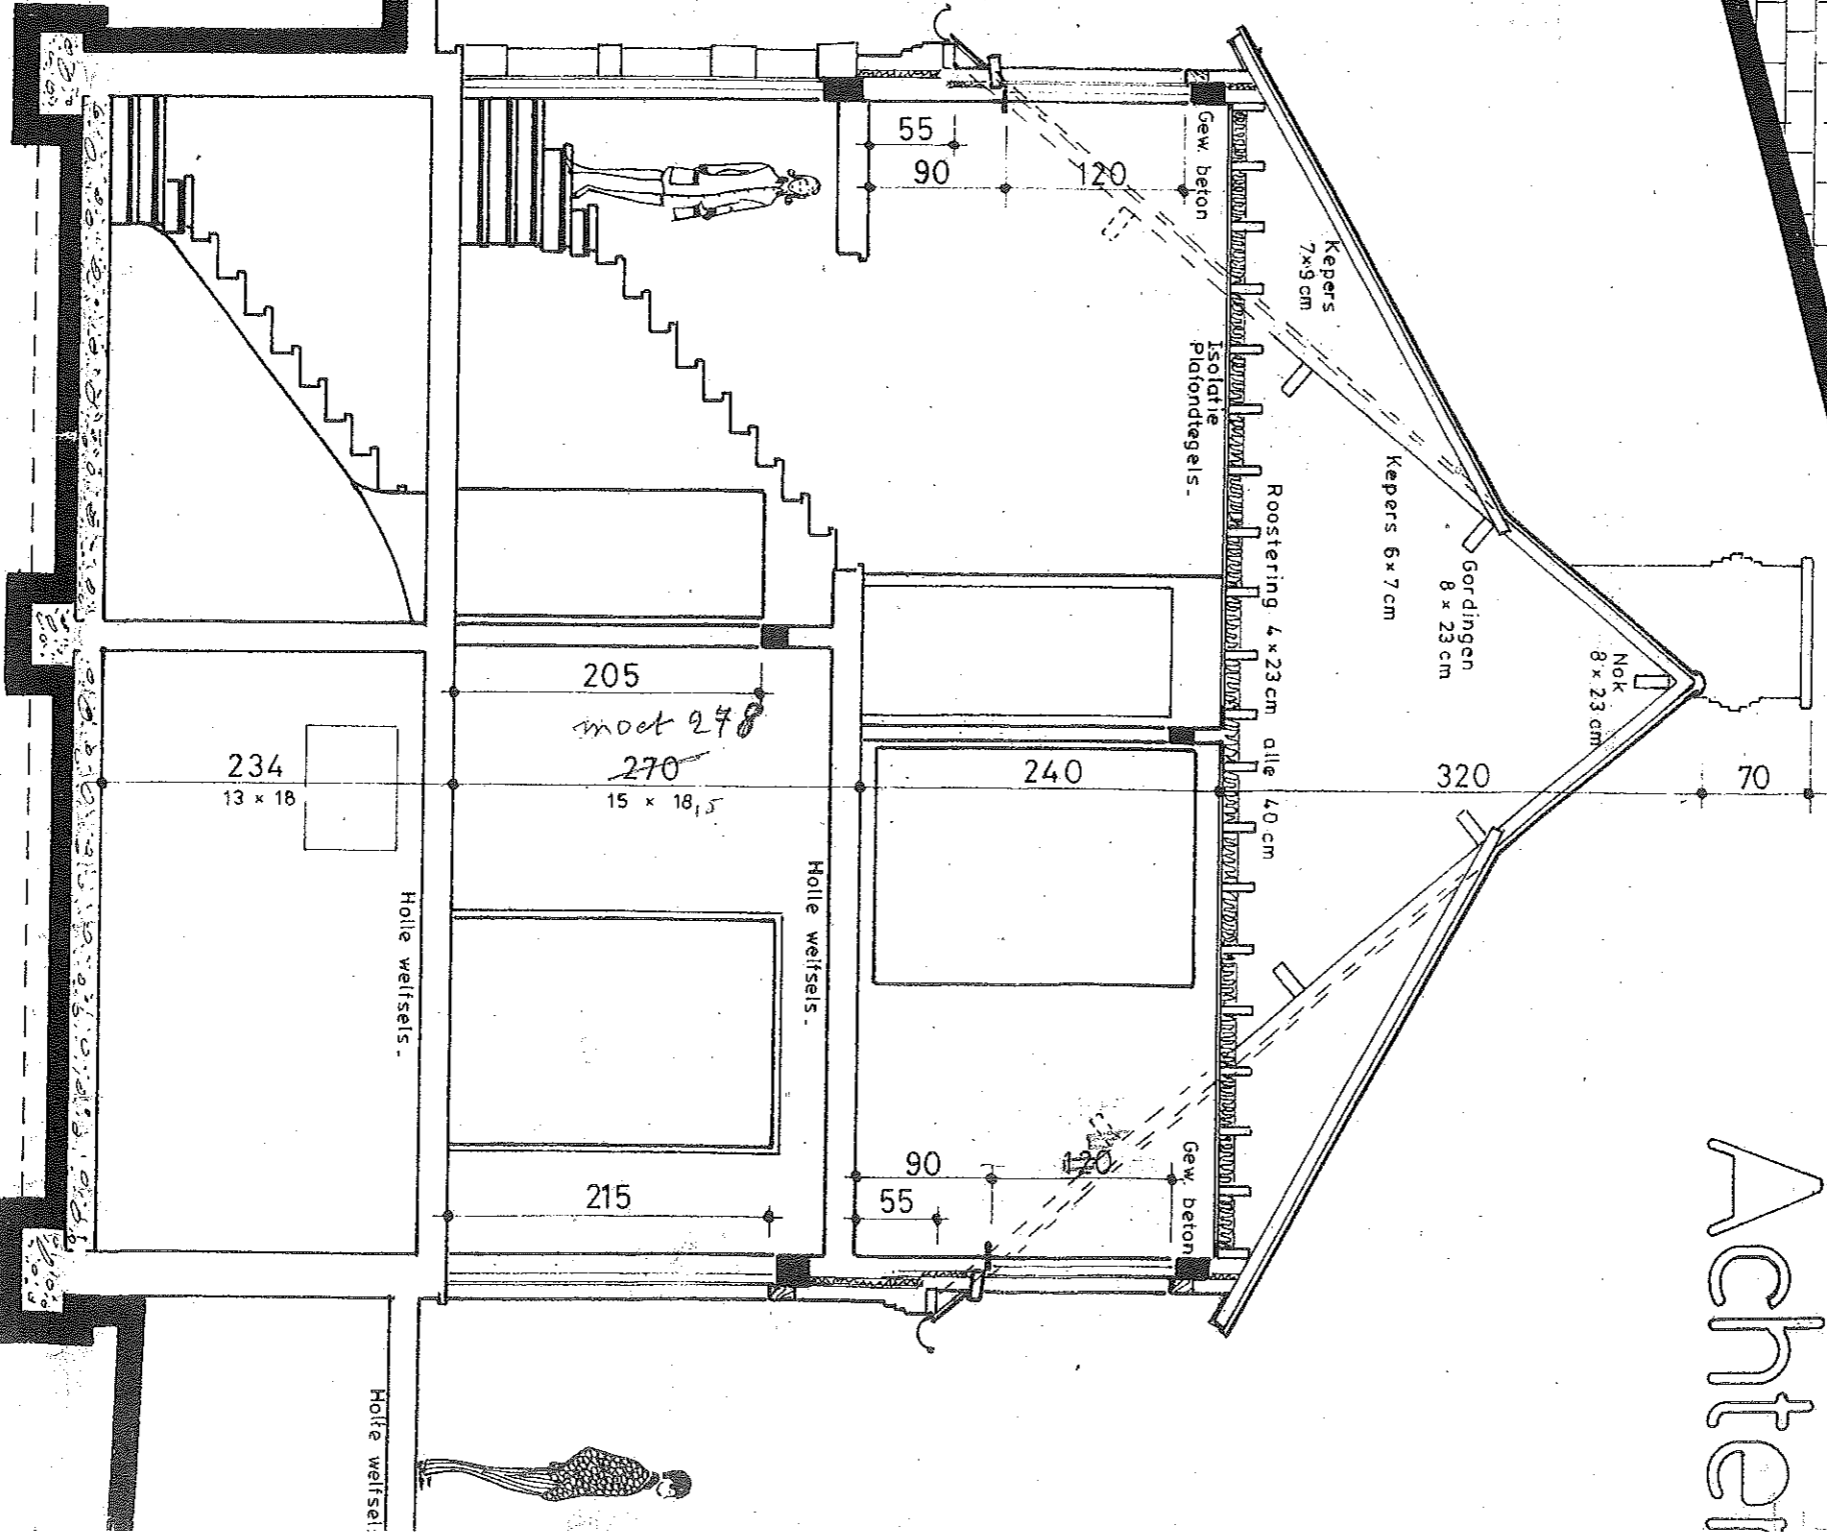

Nok 8 x 23 cm.  
 Keper 6 x 7 cm  
 Gordingen 8 x 23 cm.

# Achter

