


**APPARTEMENT 1.4**

schaal 1/50

04/12/2019

ventilatie ø380mm APP 1.4 - 2.8  
3 cv-ketels ø180mm bank giv - APP 1.4 -  
2x ø110 sanitair

sanitair ø110mm

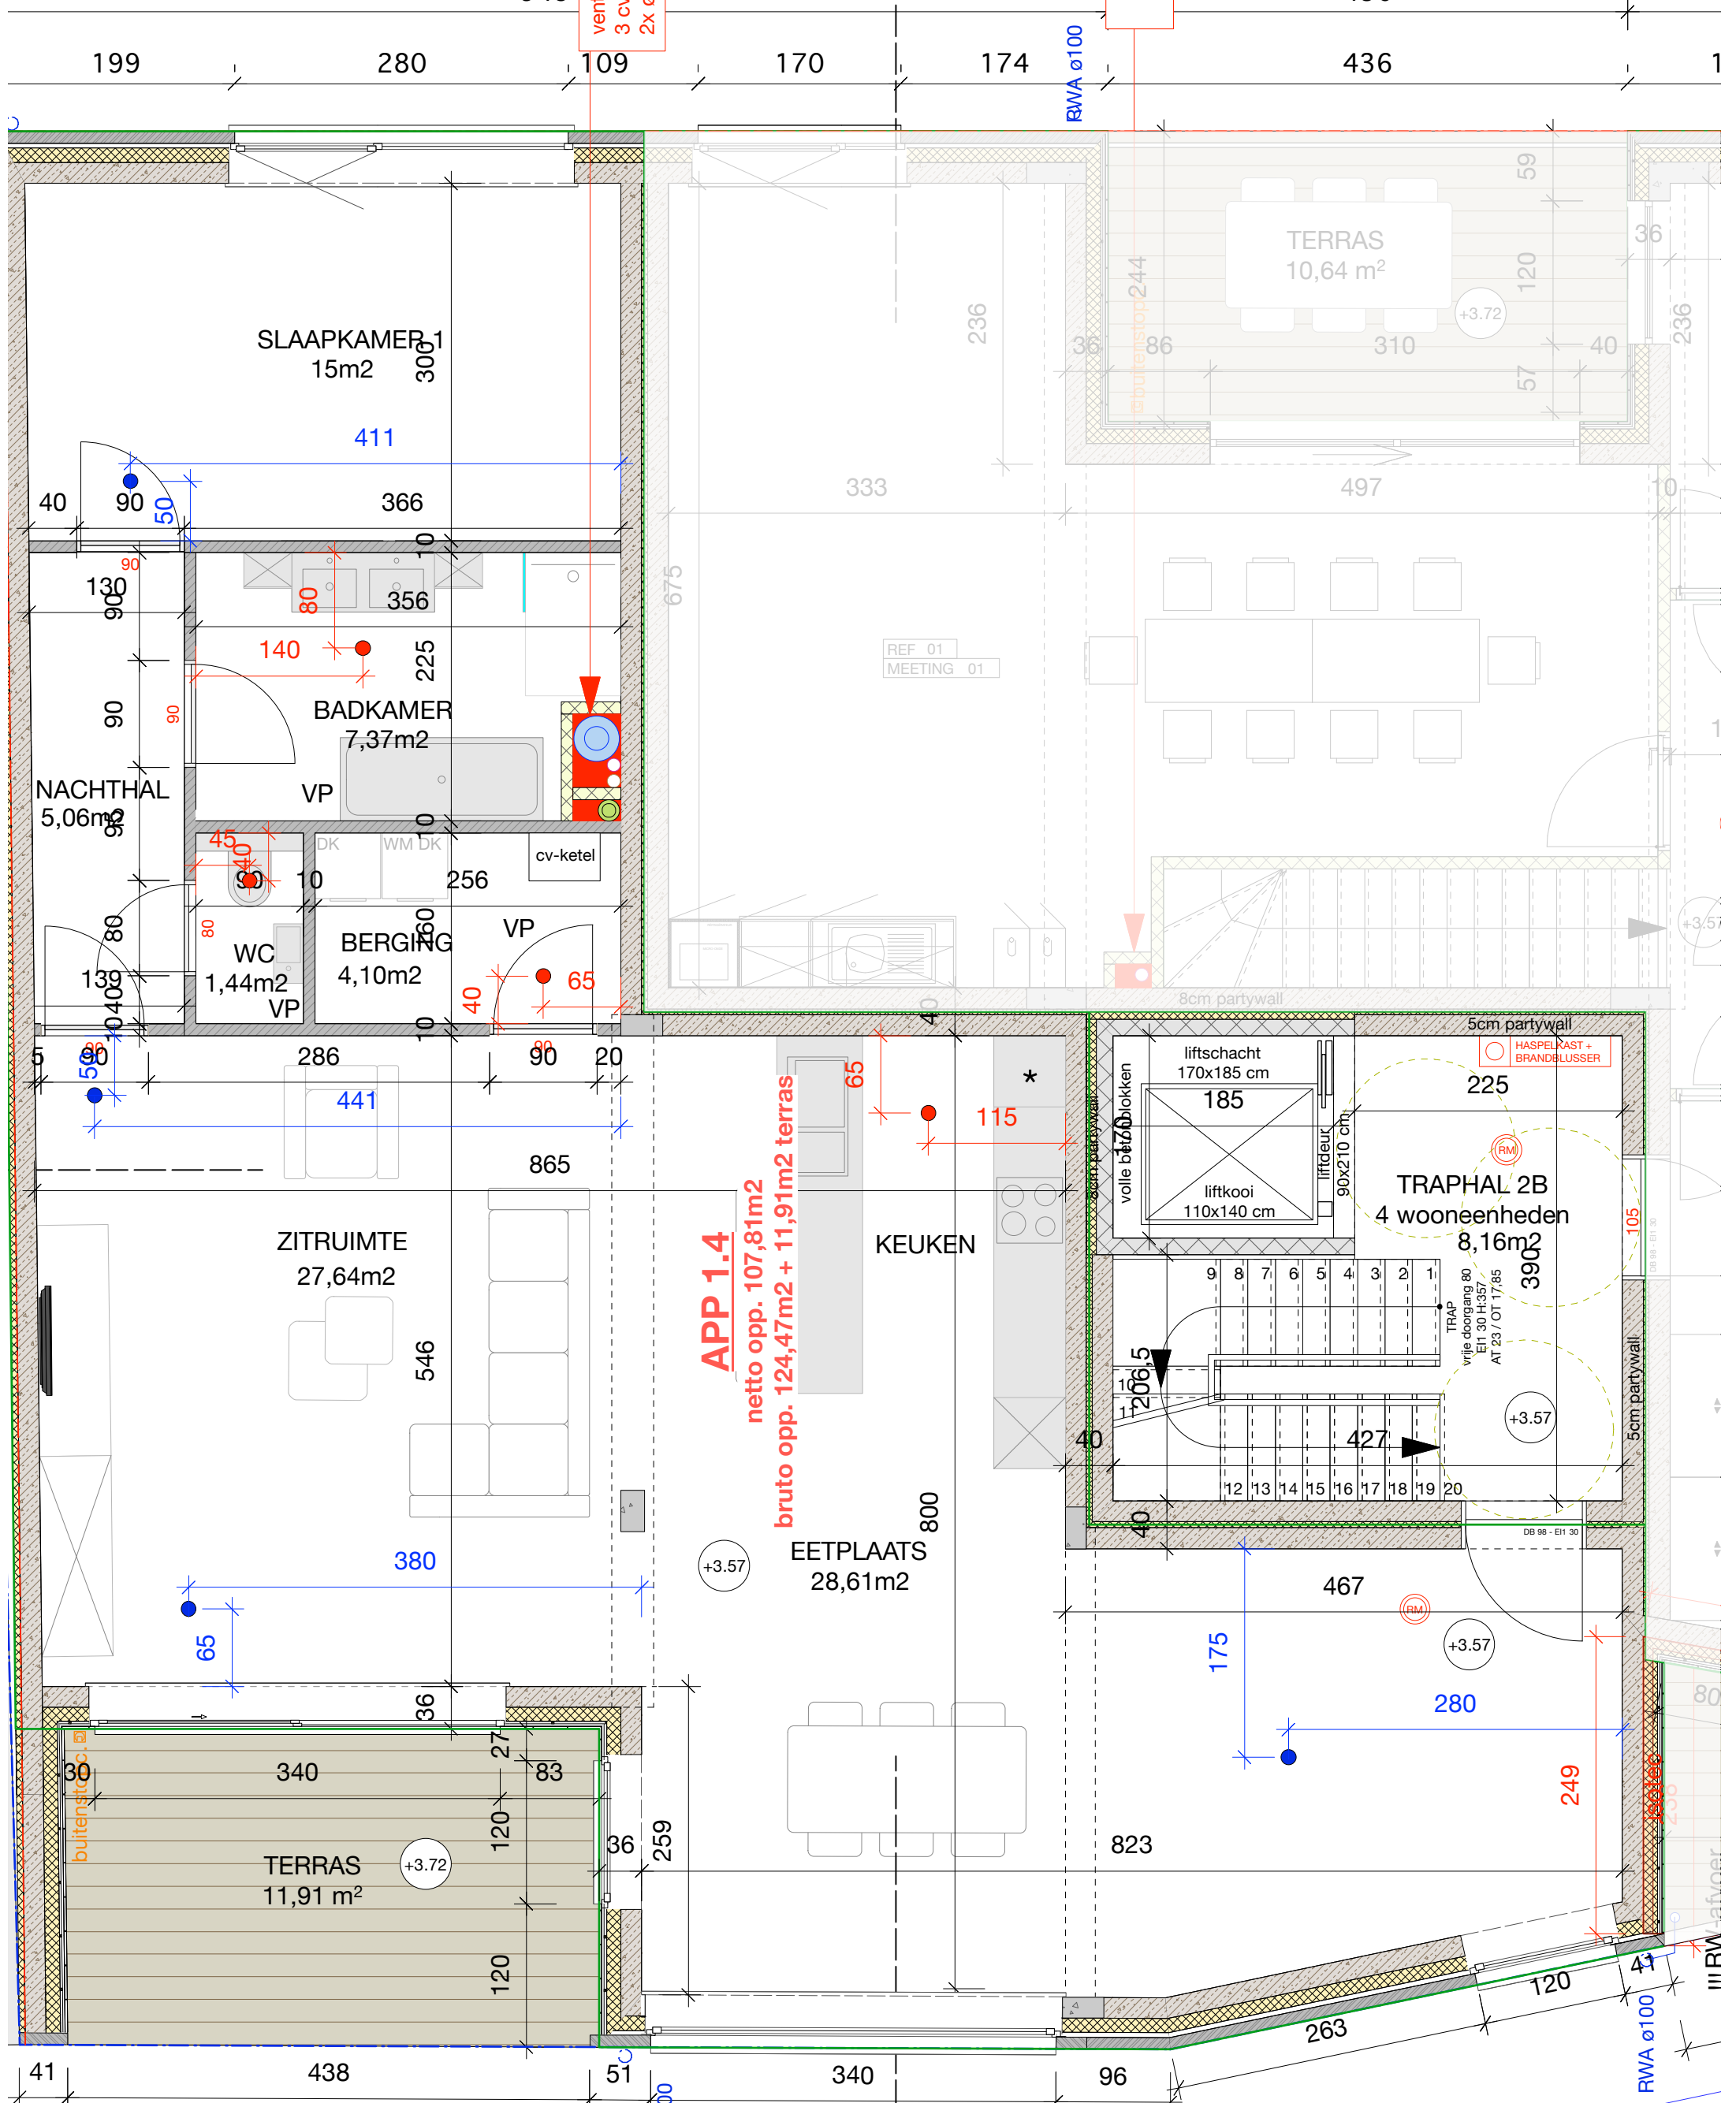

**APP 1.4**  
netto opp. 107,81m<sup>2</sup>  
bruto opp. 124,47m<sup>2</sup> + 11,91m<sup>2</sup> terras