



L 2-3 (Niveaux +2 et +3)



Situation 1/1000

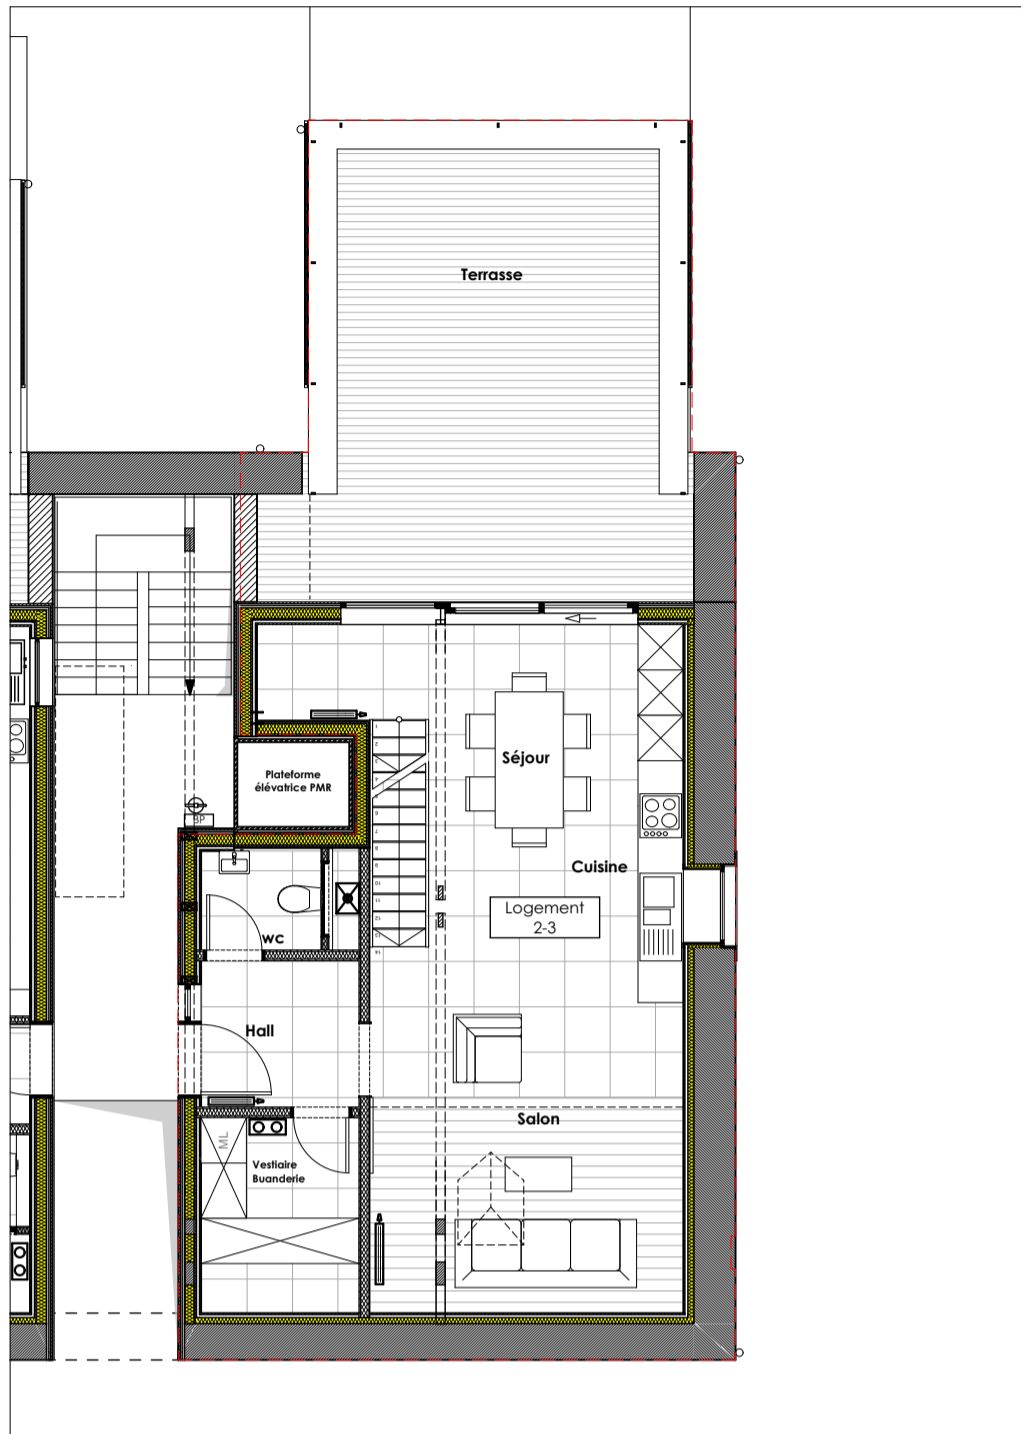

Plan Niveau +2 1/100

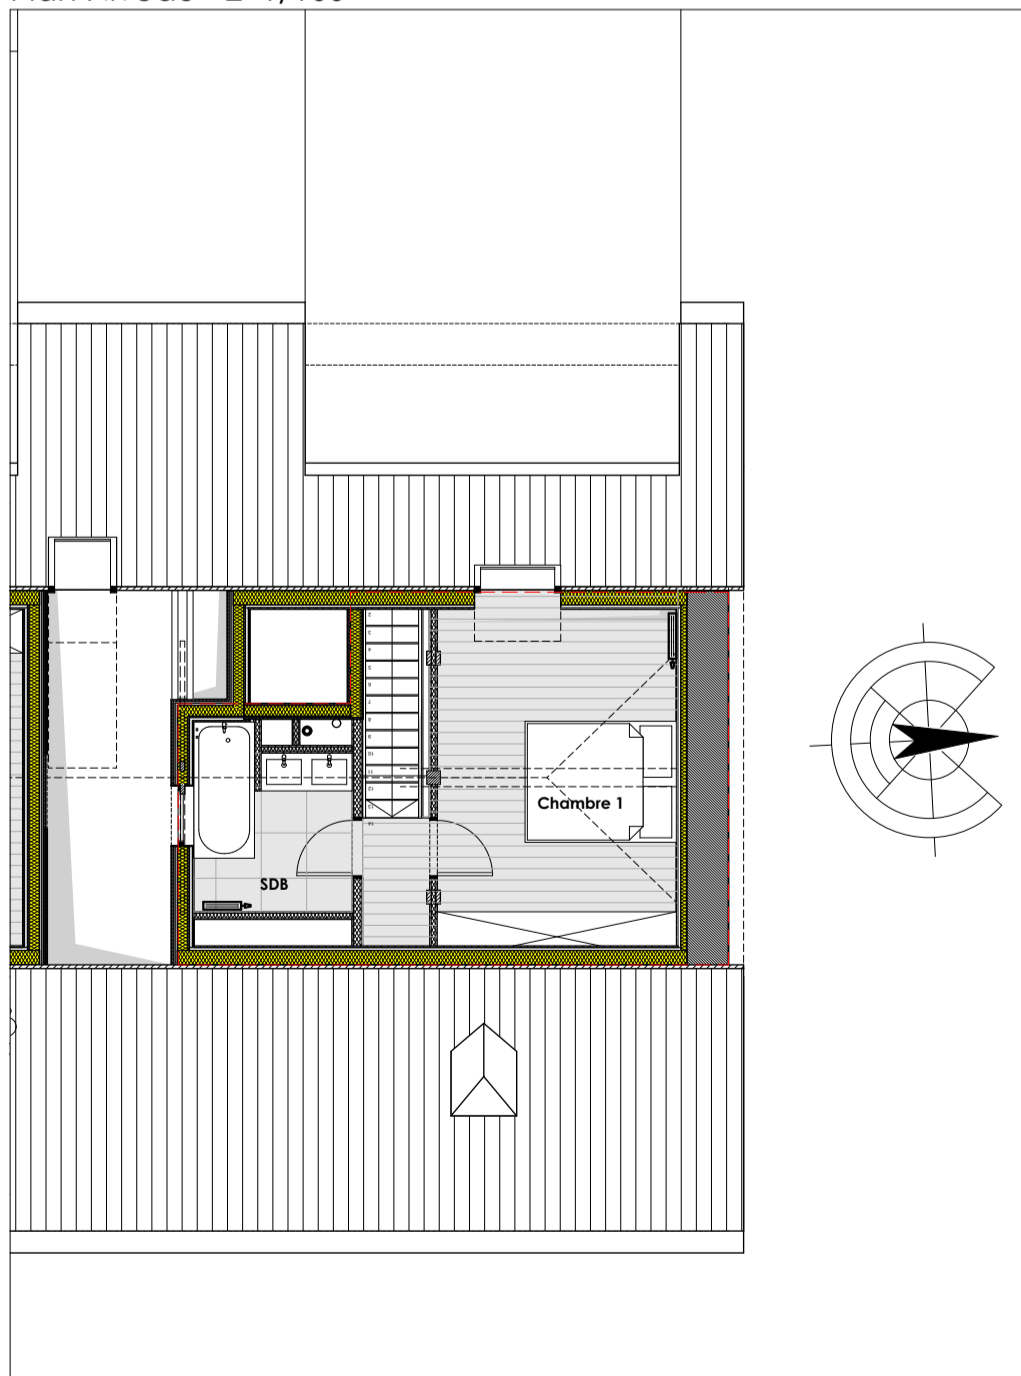

Plan Niveau +3 1/100