




tank mazout

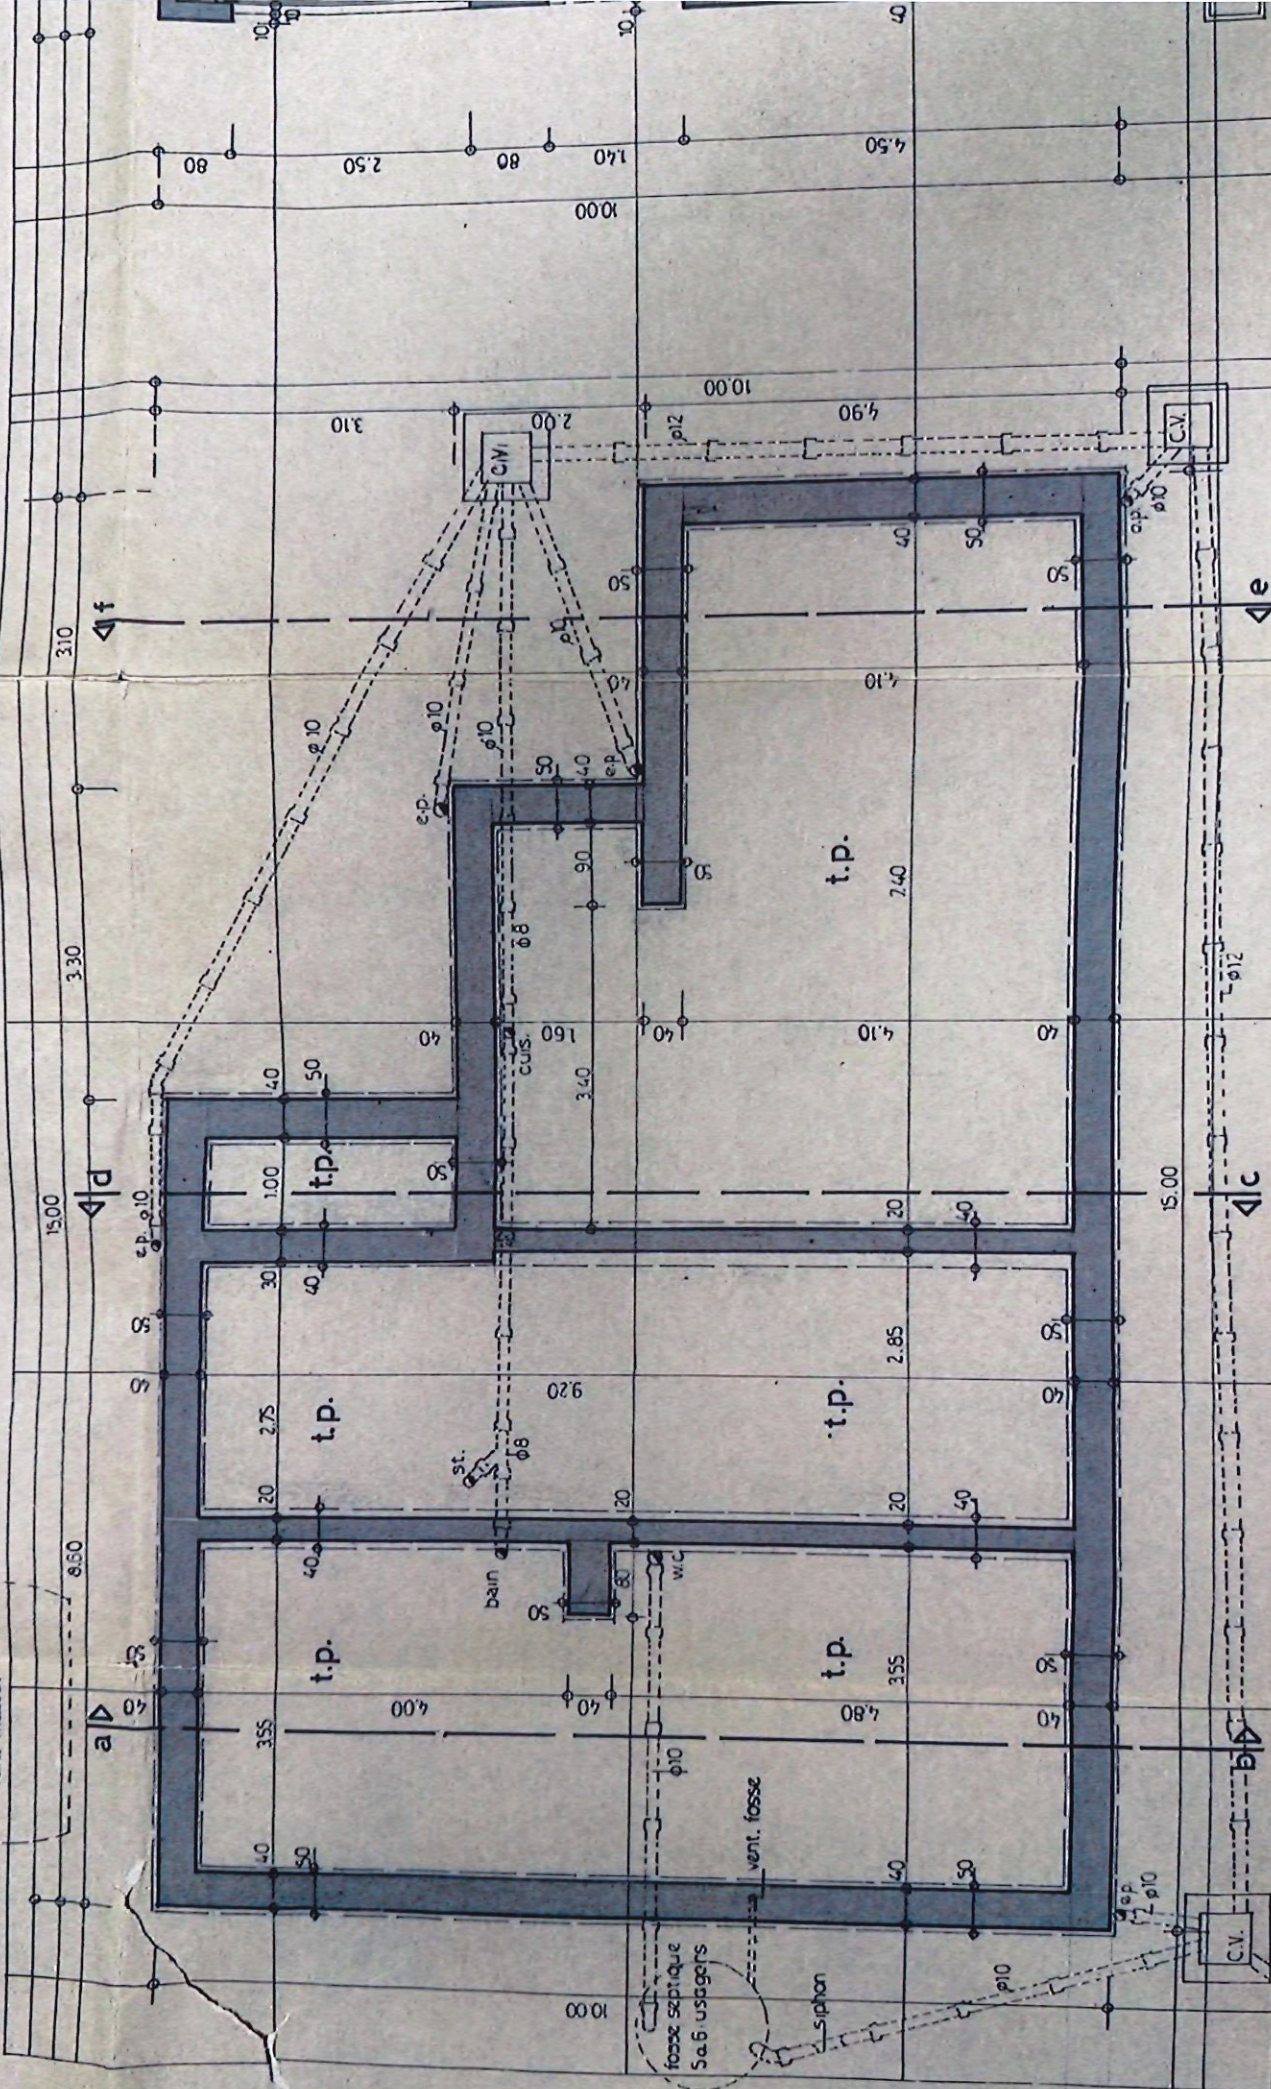


plan fondations

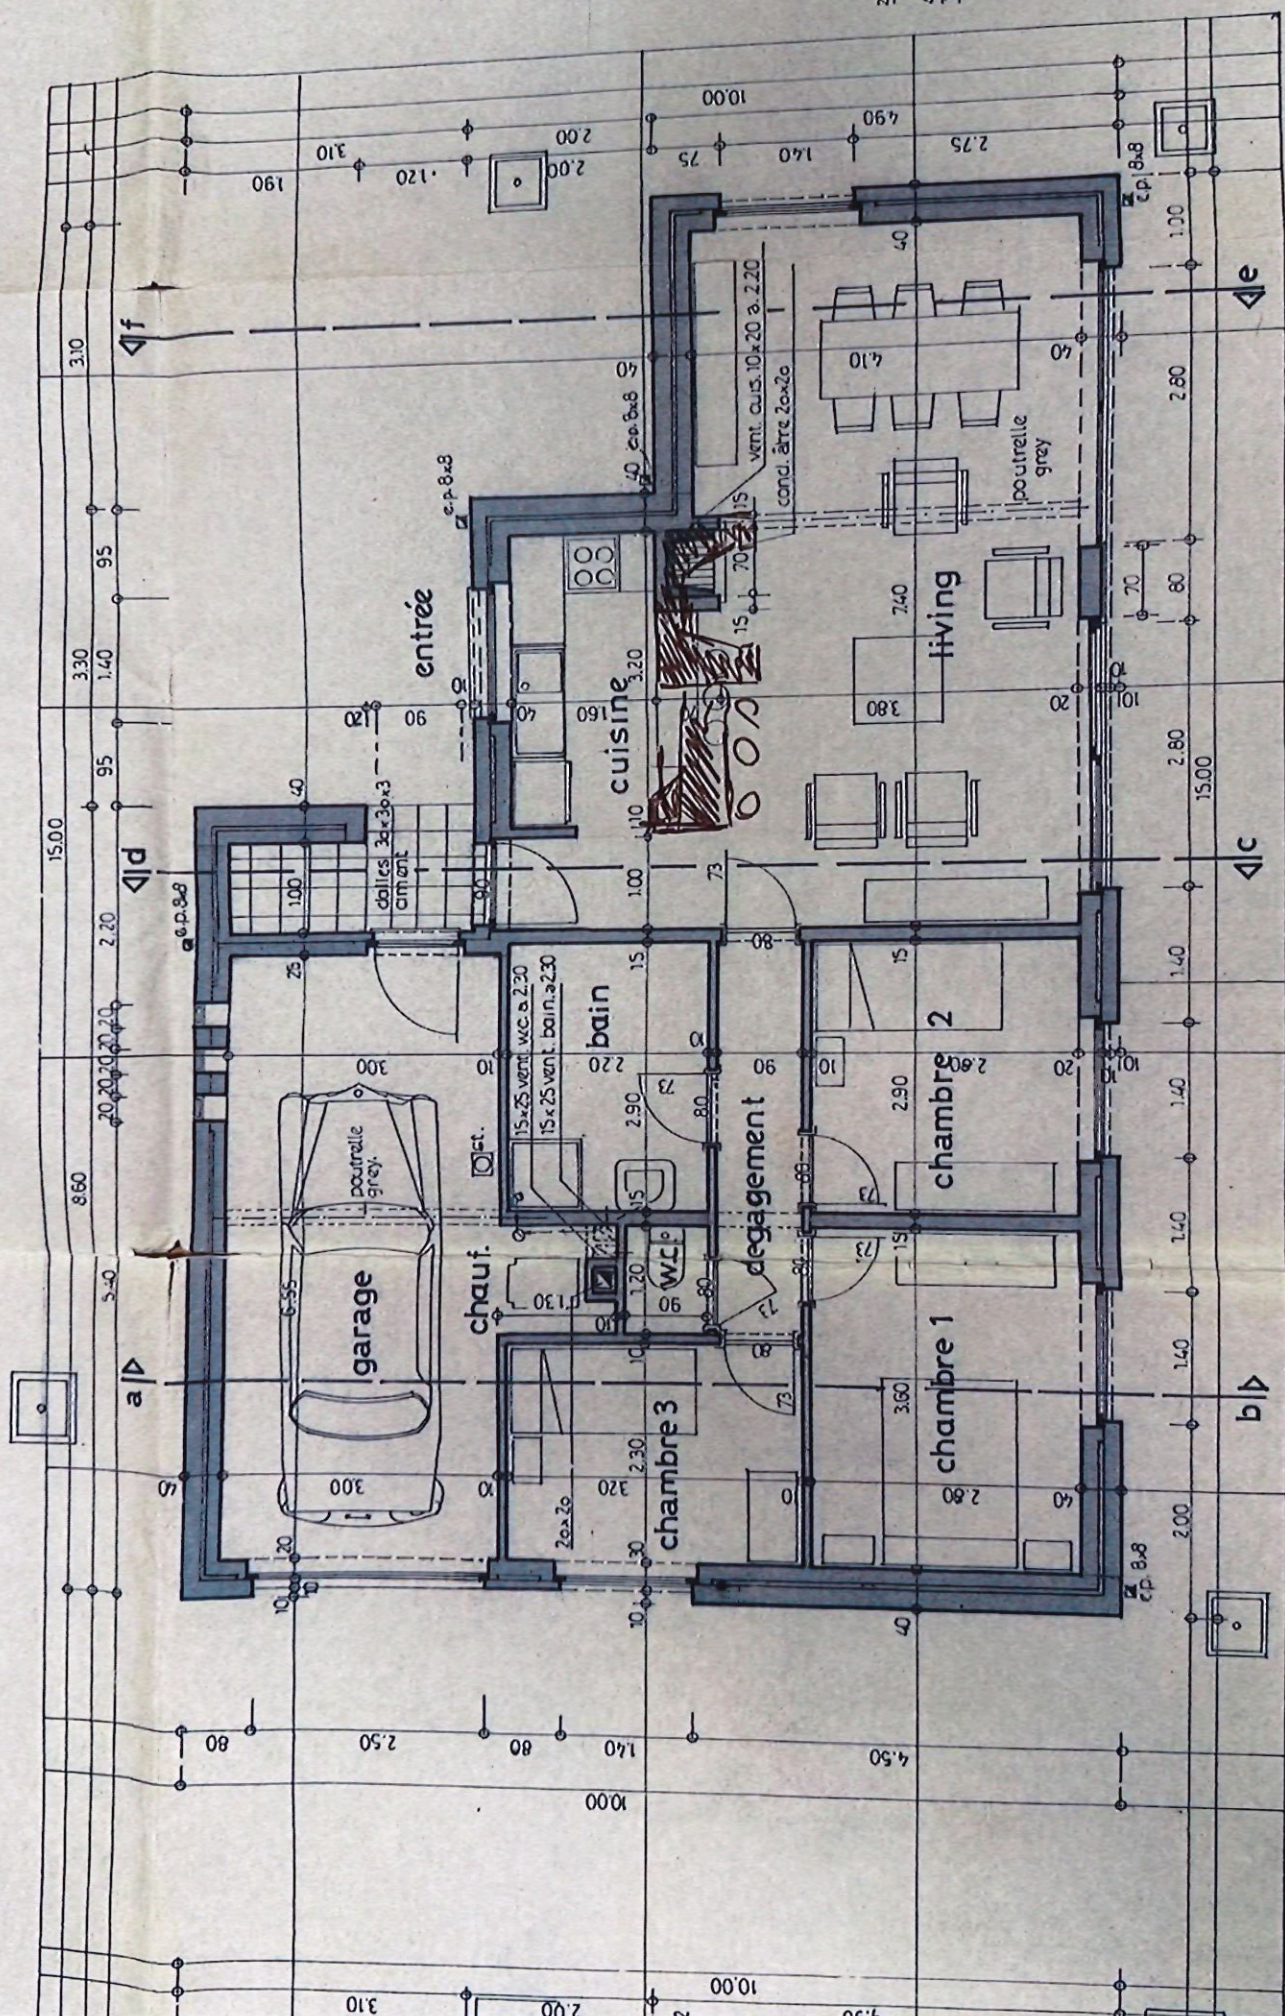






plan rez de chaussée

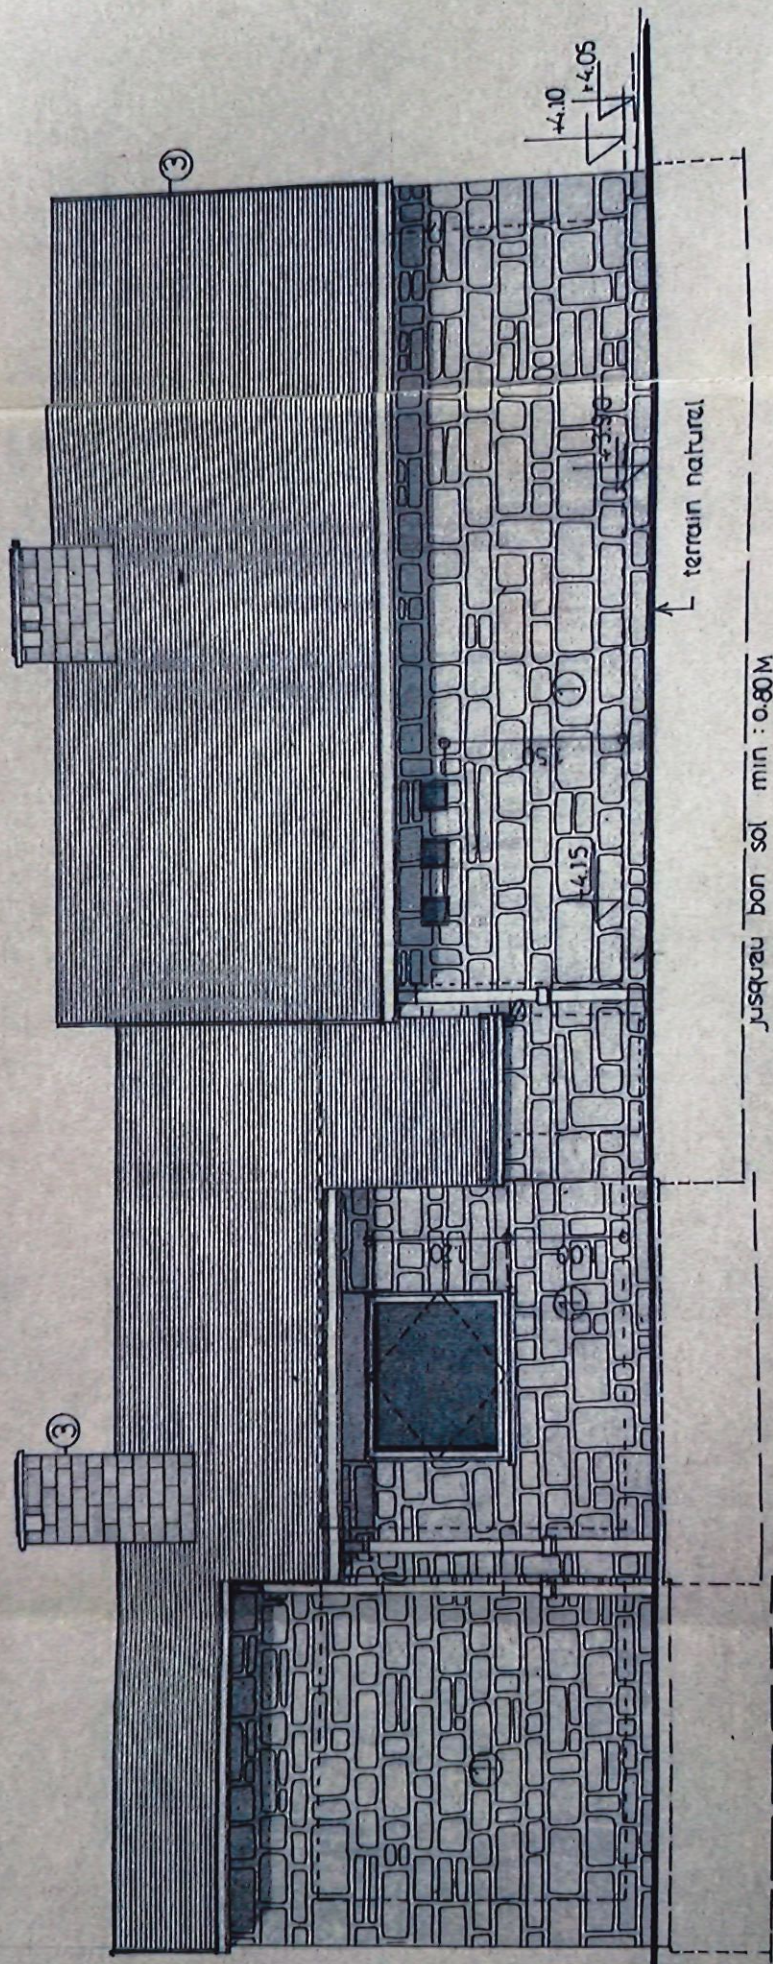

façade est

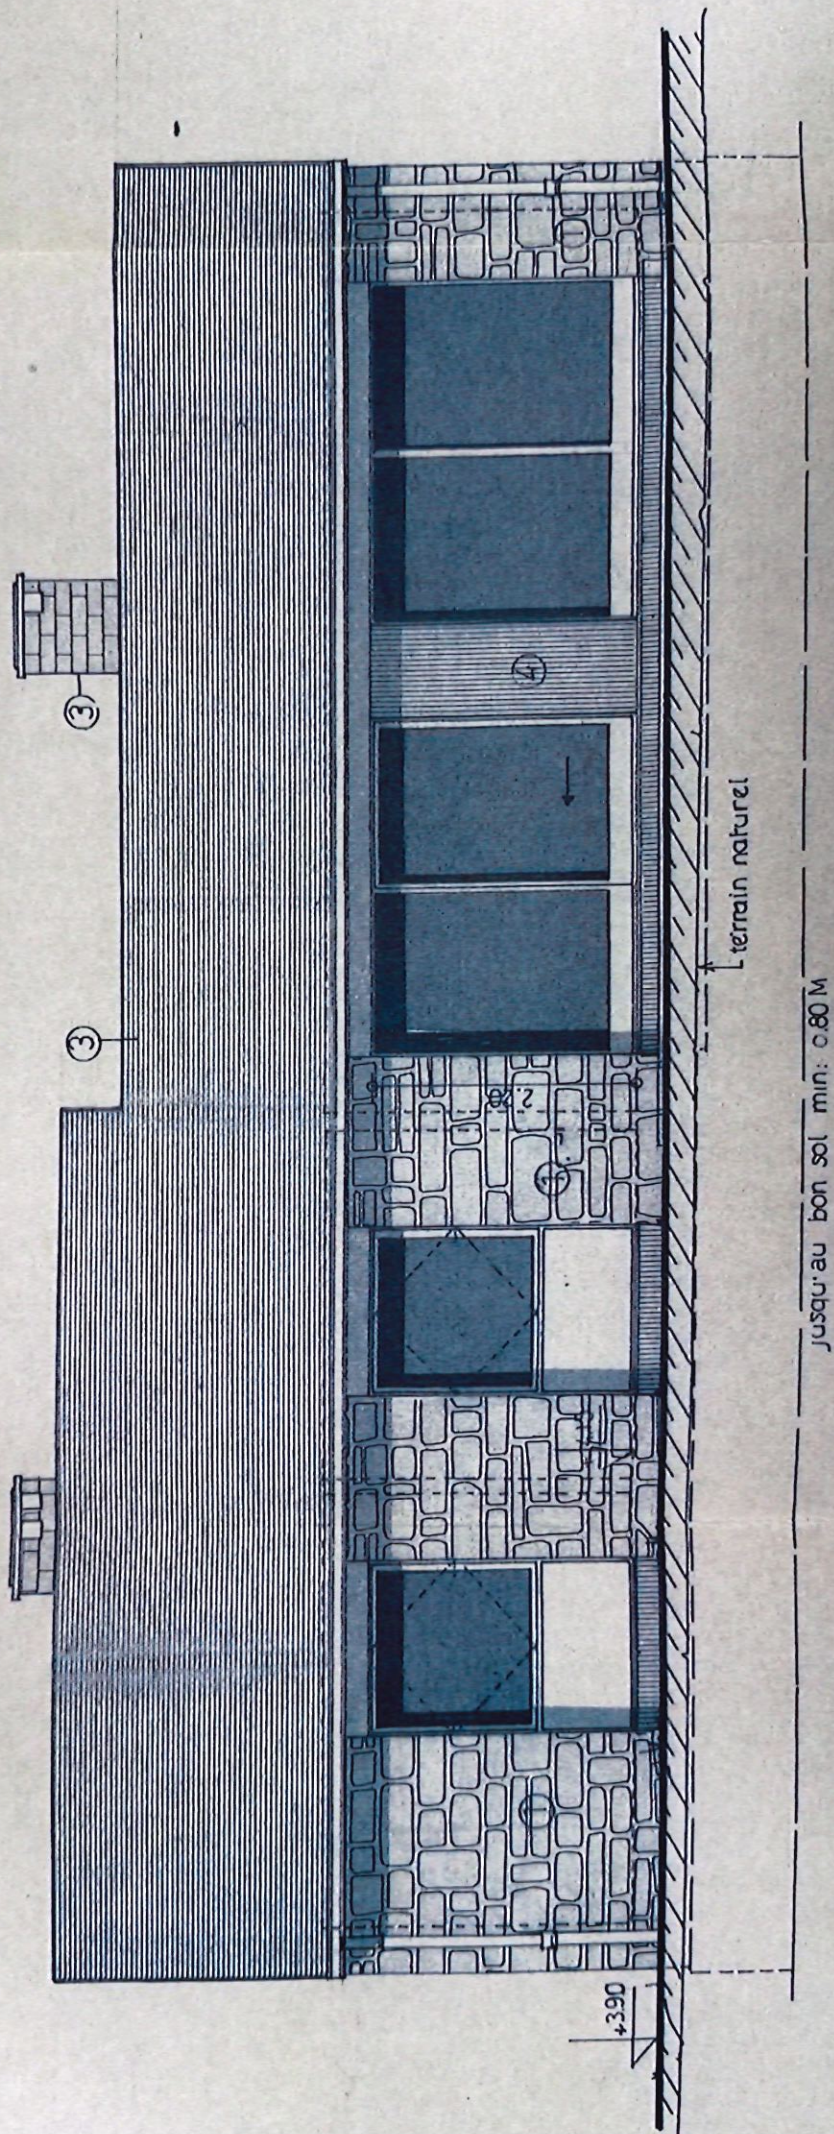

façade ouest

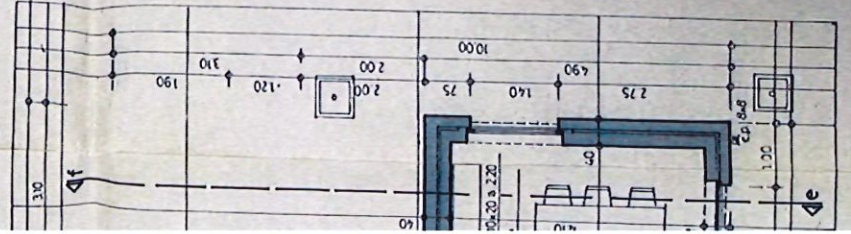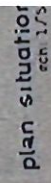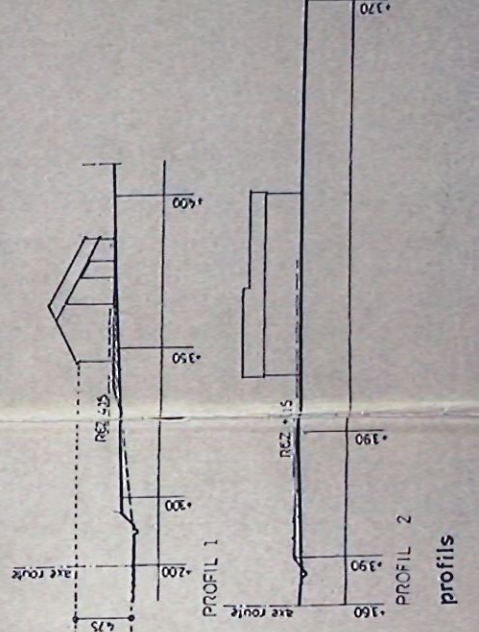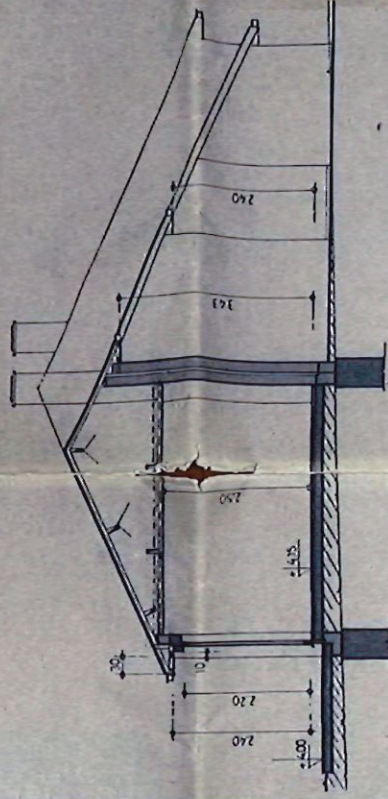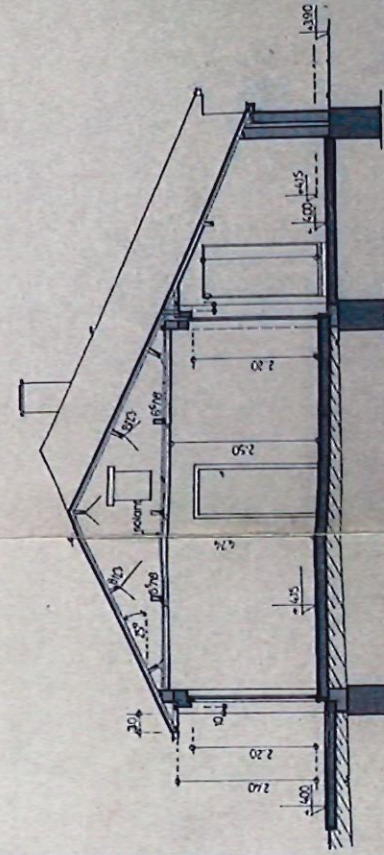



PROFIL 1

PROFIL 2

NELLES Joseph

NELLES Joseph

h. 1.25
haie ligustrum 2795


15.00
600

1200

4150 4850

haie ligustrum
h. 1.25

Forêt de la Chapelle

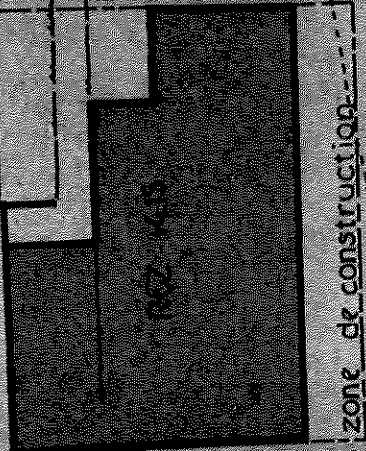

zone de construction

LOT N° 3
superficie : 1.105 M²

accès garage
rampes 4%
1000

chemin communal

haie vive h. 0.80

tarmacadam

niveau repère
+2.00

+2.00

