


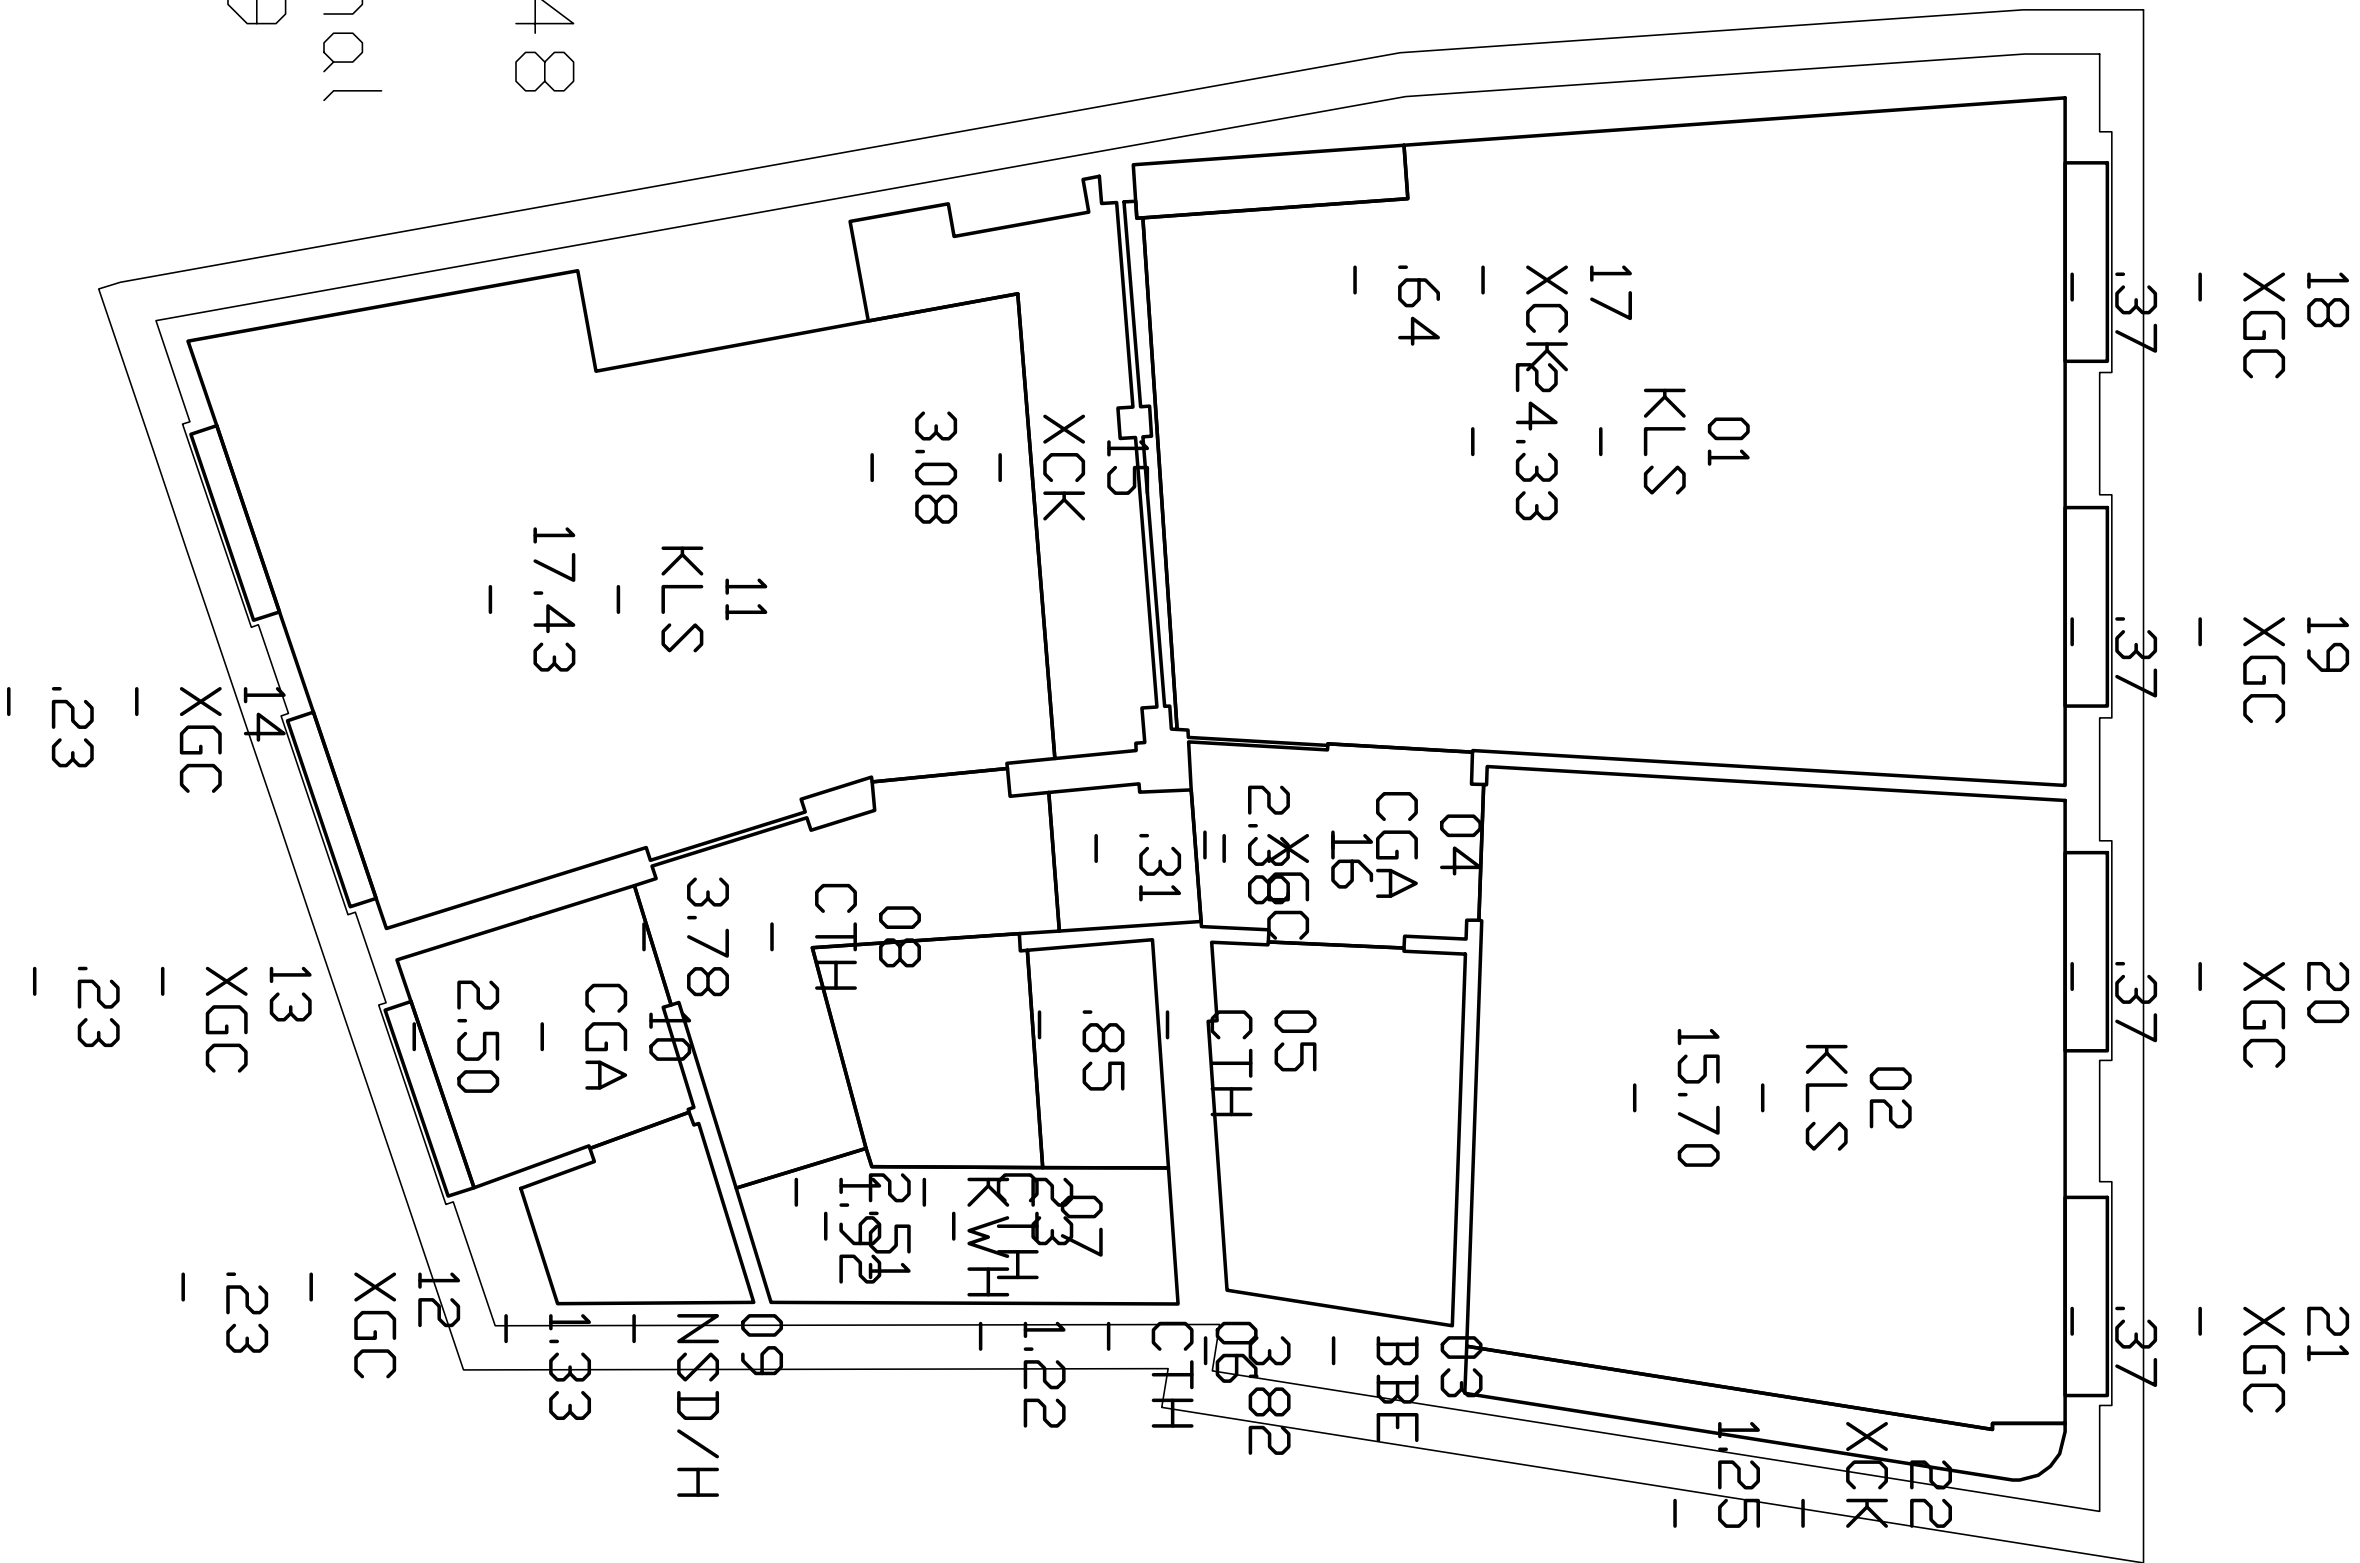

Plan : ALG_01_Aa	ZOUTLEEUW – KC4415–Z0	
Datum : 31-05-23		
Schaal : 1/50		
C.A.D. : Voornaam Naam AR_ALG_KC4415-Z0_GR_01_Aa		
	Algemeen	
	1e verdieping	



001B0448
01

External
108.29

001B0448
01

Internal
96.81