


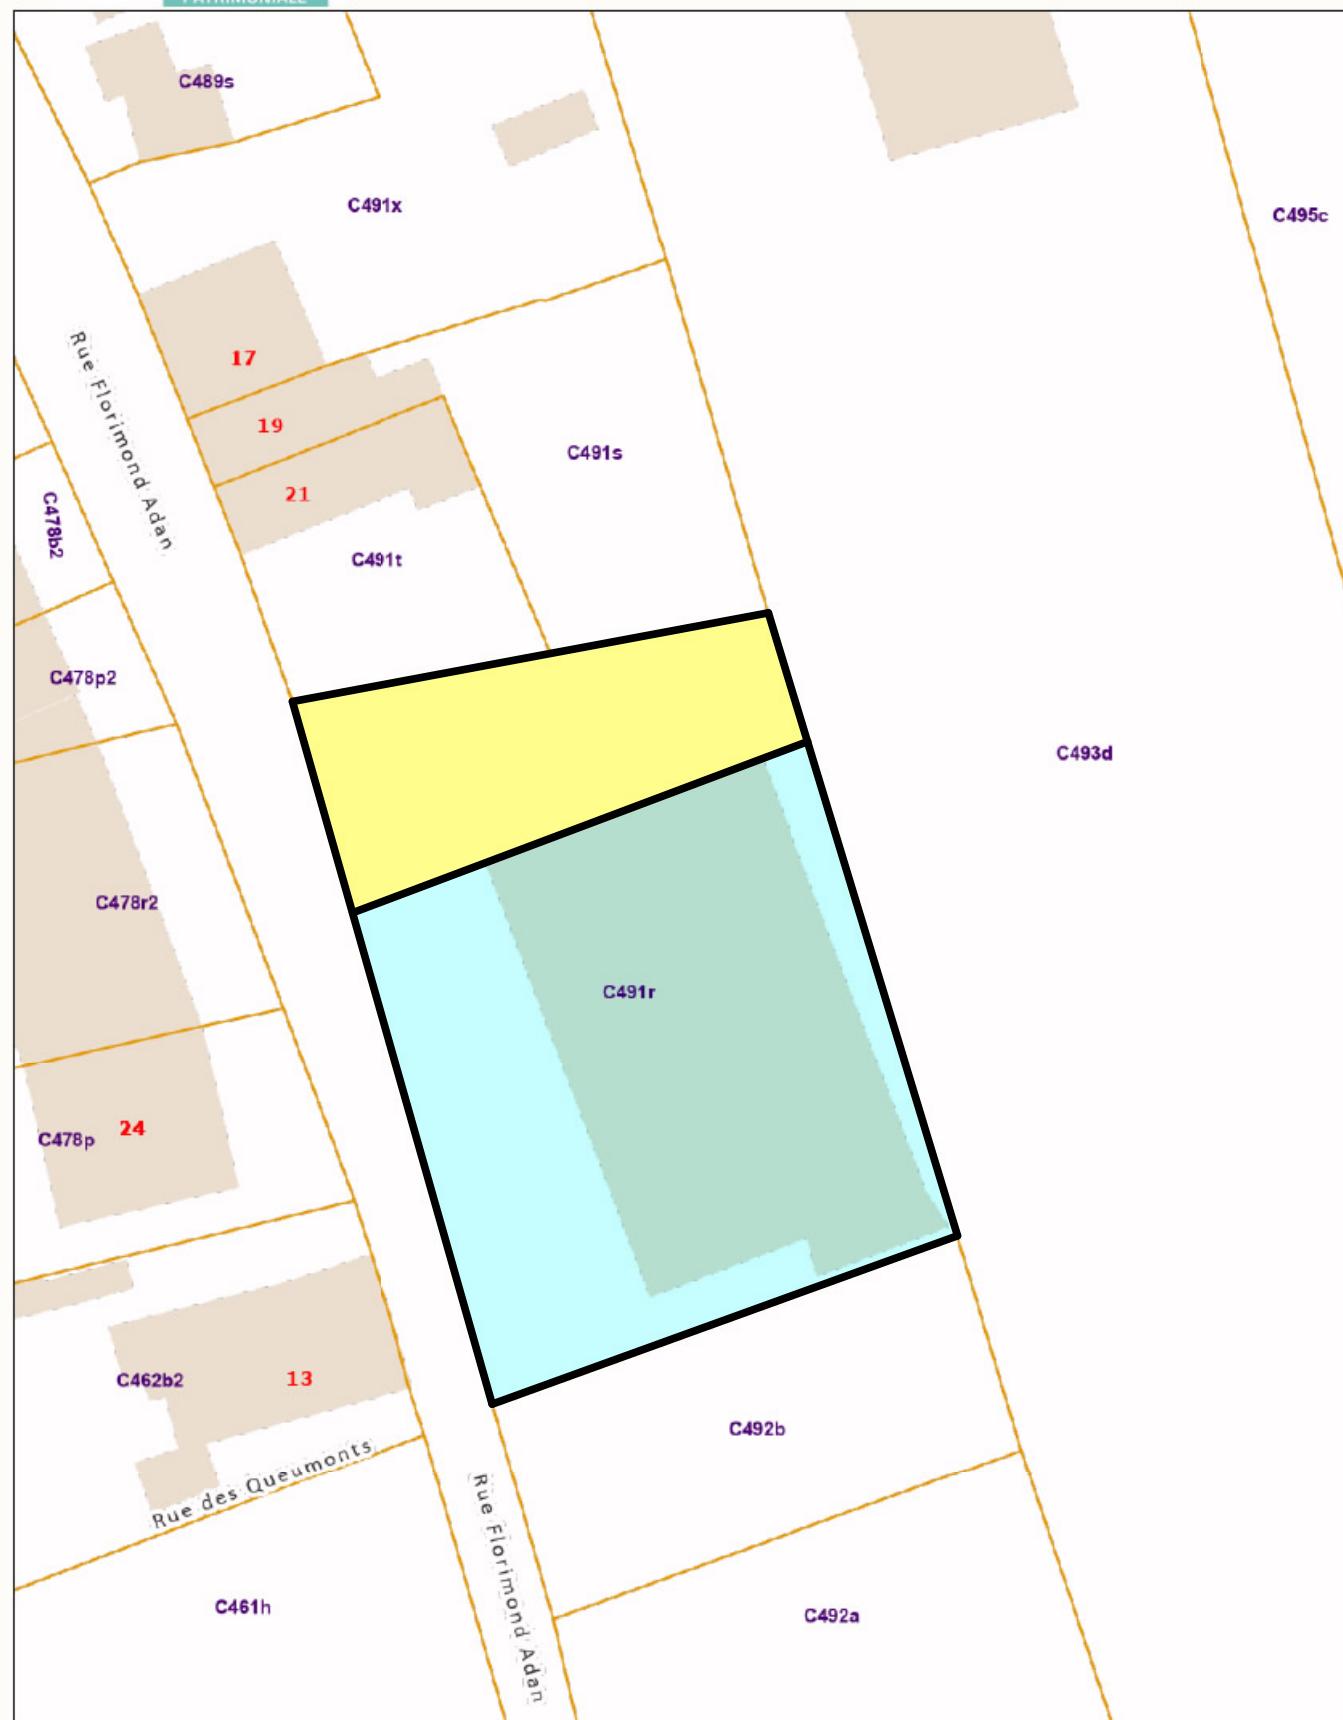

Extrait du plan parcellaire cadastral

Centré sur :
LA LOUVIERE 6 DIV/SAINT-VAAST/

Situation la plus récente
Fait le 29/07/2024
Échelle : 1:500



Liste de coordonnées
système Lambert 72

N°	X	Y
004	135441.279	126657.631
005	135422.651	126650.547
007	135405.297	126649.611
008	135406.621	126644.794
009	135392.815	126641.022
038	135403.264	126657.183
039	135391.491	126688.895
041	135395.068	126700.495
044	135430.267	126686.876
045	135398.455	126690.846
050	135430.917	126696.548
051	135443.461	126654.985
053	135402.636	126676.340
054	135433.468	126688.097
055	135411.577	126679.749
056	135416.311	126693.982
1001	135410.844	126644.696
1002	135400.491	126677.277

