


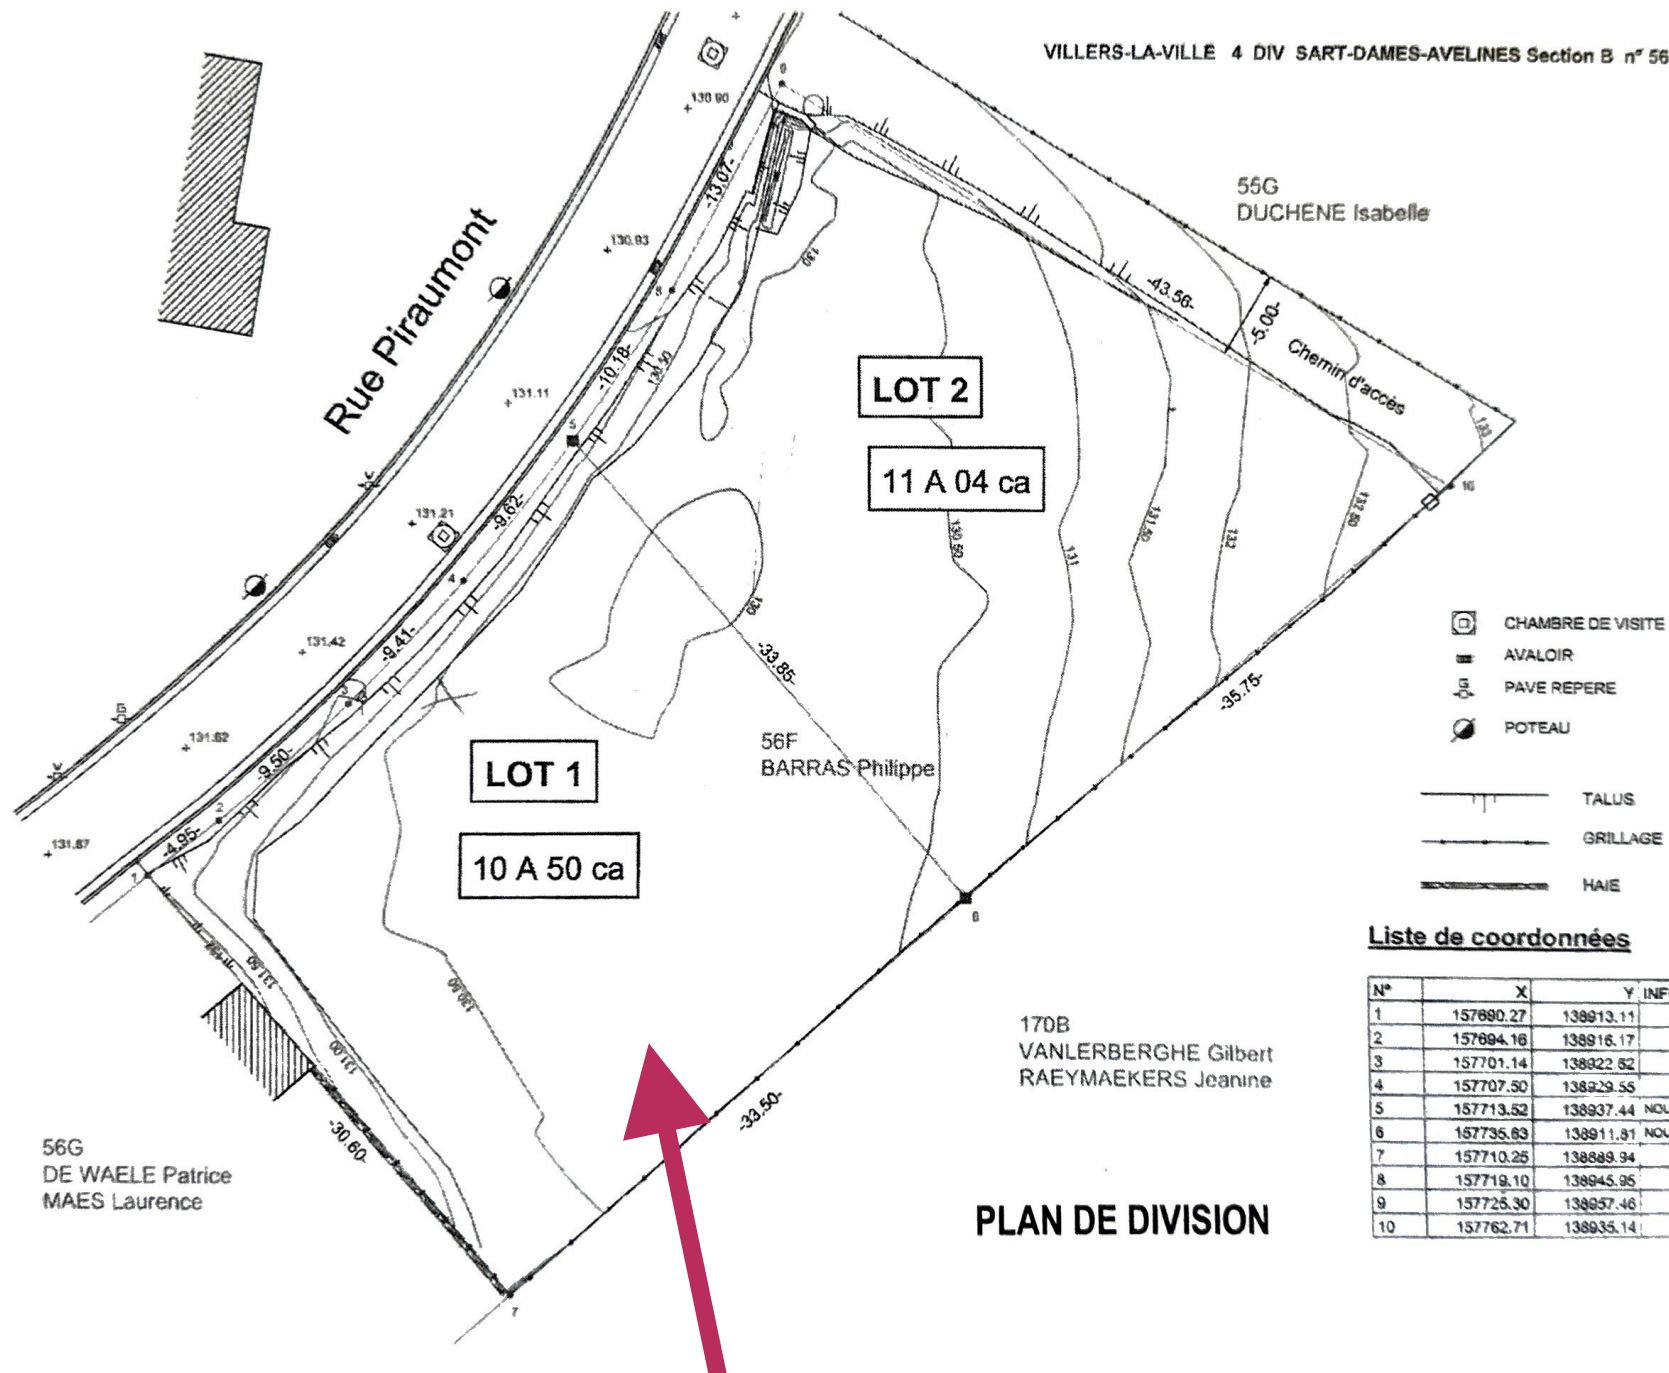


- CHAMBRE DE VISITE
- AVALOIR
- PAVE REPERE
- POTEAU

- TALUS
- GRILLAGE
- HAIE

Liste de coordonnées

N°	X	Y	INFO
1	157690.27	138913.11	
2	157694.16	138916.17	
3	157701.14	138922.82	
4	157707.30	138929.55	
5	157713.52	138937.44	NOUVELLE BORNE
6	157735.83	138911.31	NOUVELLE BORNE
7	157710.25	138889.94	
8	157719.10	138945.95	
9	157725.30	138937.46	
10	157762.71	138935.14	

PLAN DE DIVISION

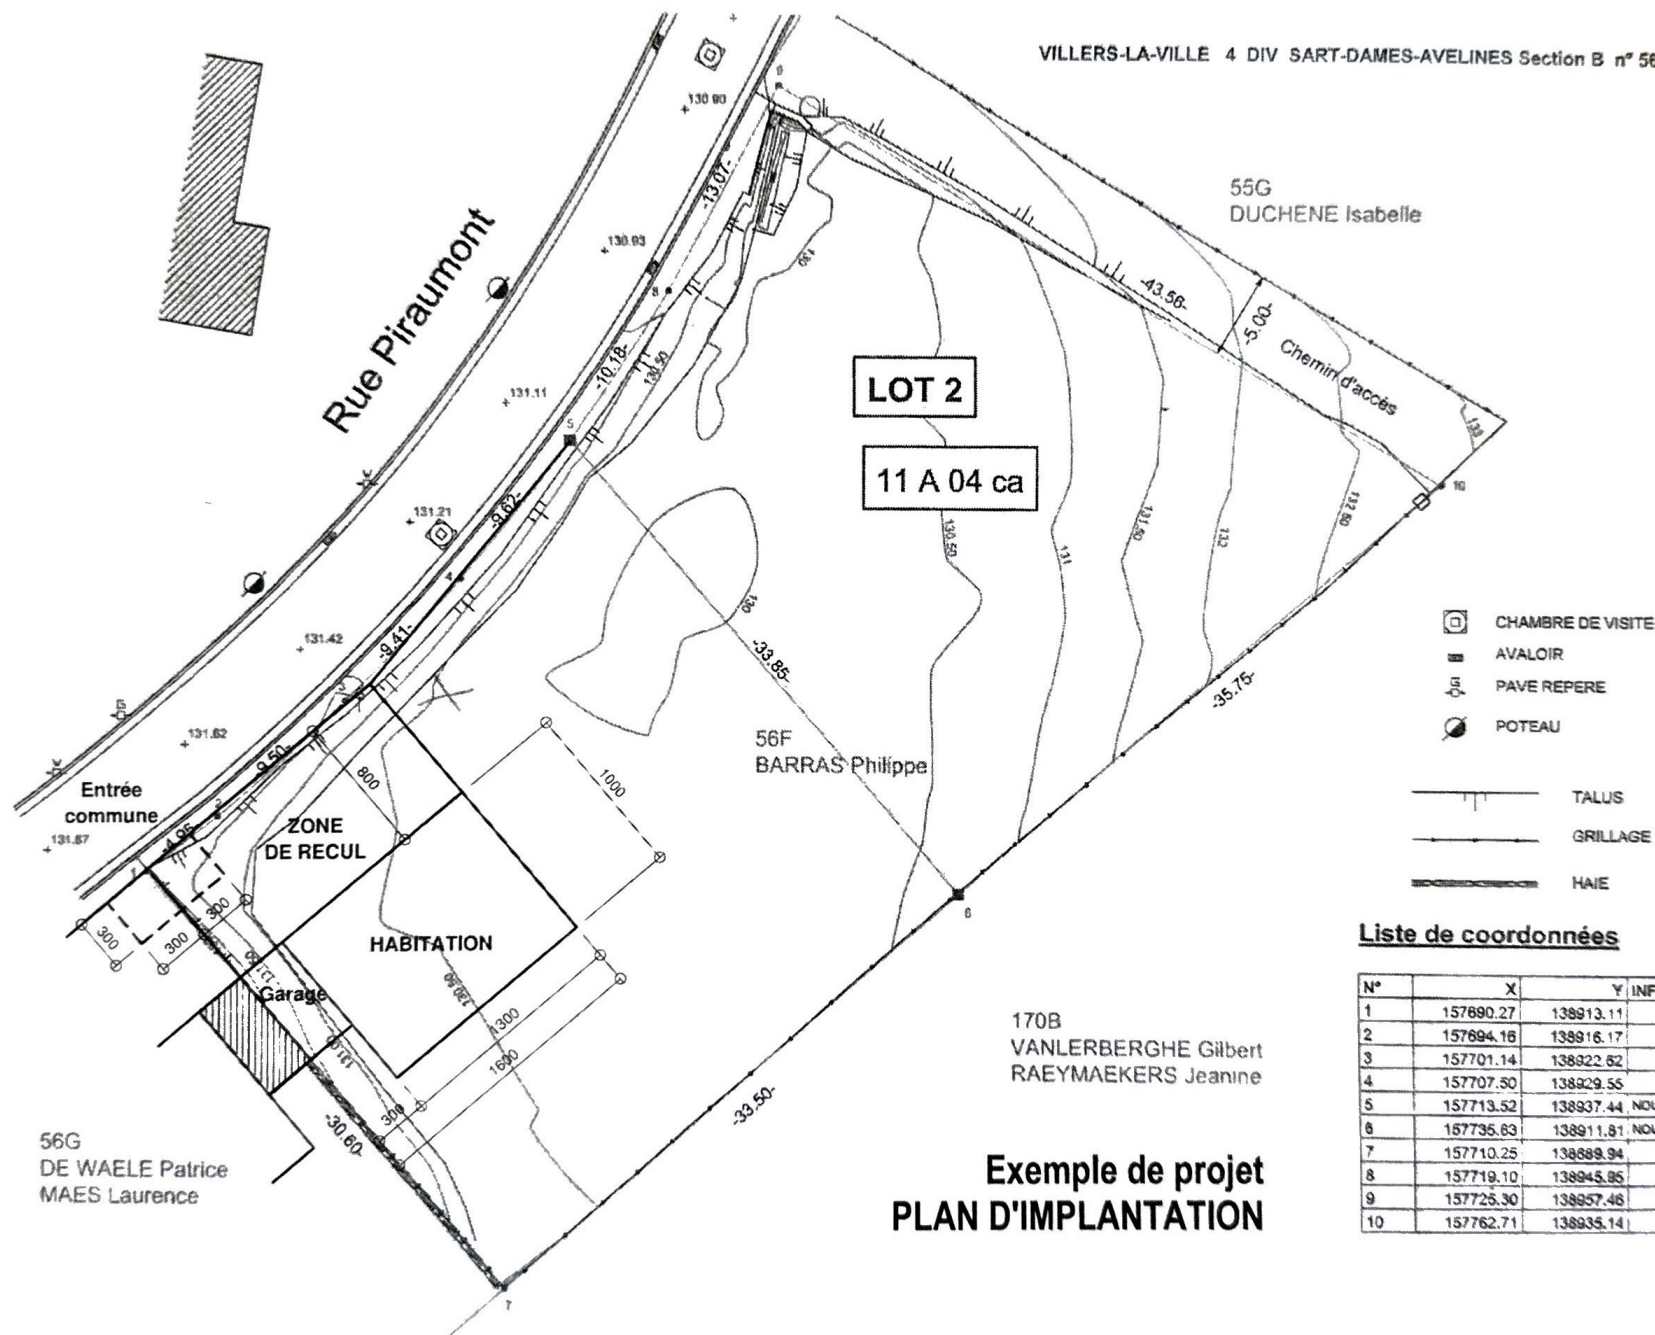

**Exemple de projet
PLAN D'IMPLANTATION**

