

A

DIF 2P 40A 300mA

B


DIF 2P 40A 30mA


(1)
M2 16A
D
M2 16A
M
M2 16A
π
M2 16A
⊙
M2 16A
I
M2 16A

SONET
~~M2 16A~~
q.
M2 16A
λ
M2 16A
Γ
M2 16A
3
M2 16A
Z
M2 16A
O
M2 16A
2
M2 16A

ψ ψ
ψ ψ ψ ⊗
⊗ ⊗ ⊗
2 ψ ψ ⊗ ⊗
2 2 2 ⊗ ⊗
ψ
ψ 2 2 ⊗
2 2 2 ⊗ ψ
3 2 2 ⊗ ⊗ ⊗
2 2 3 ⊗
ψ ψ ψ ψ ⊗ ⊗
ψ ψ ⊗
⊗ ⊗

31644
Inspector
MINOR SOTTE
Intervento-test be
Gen +32 0475 40 04 59

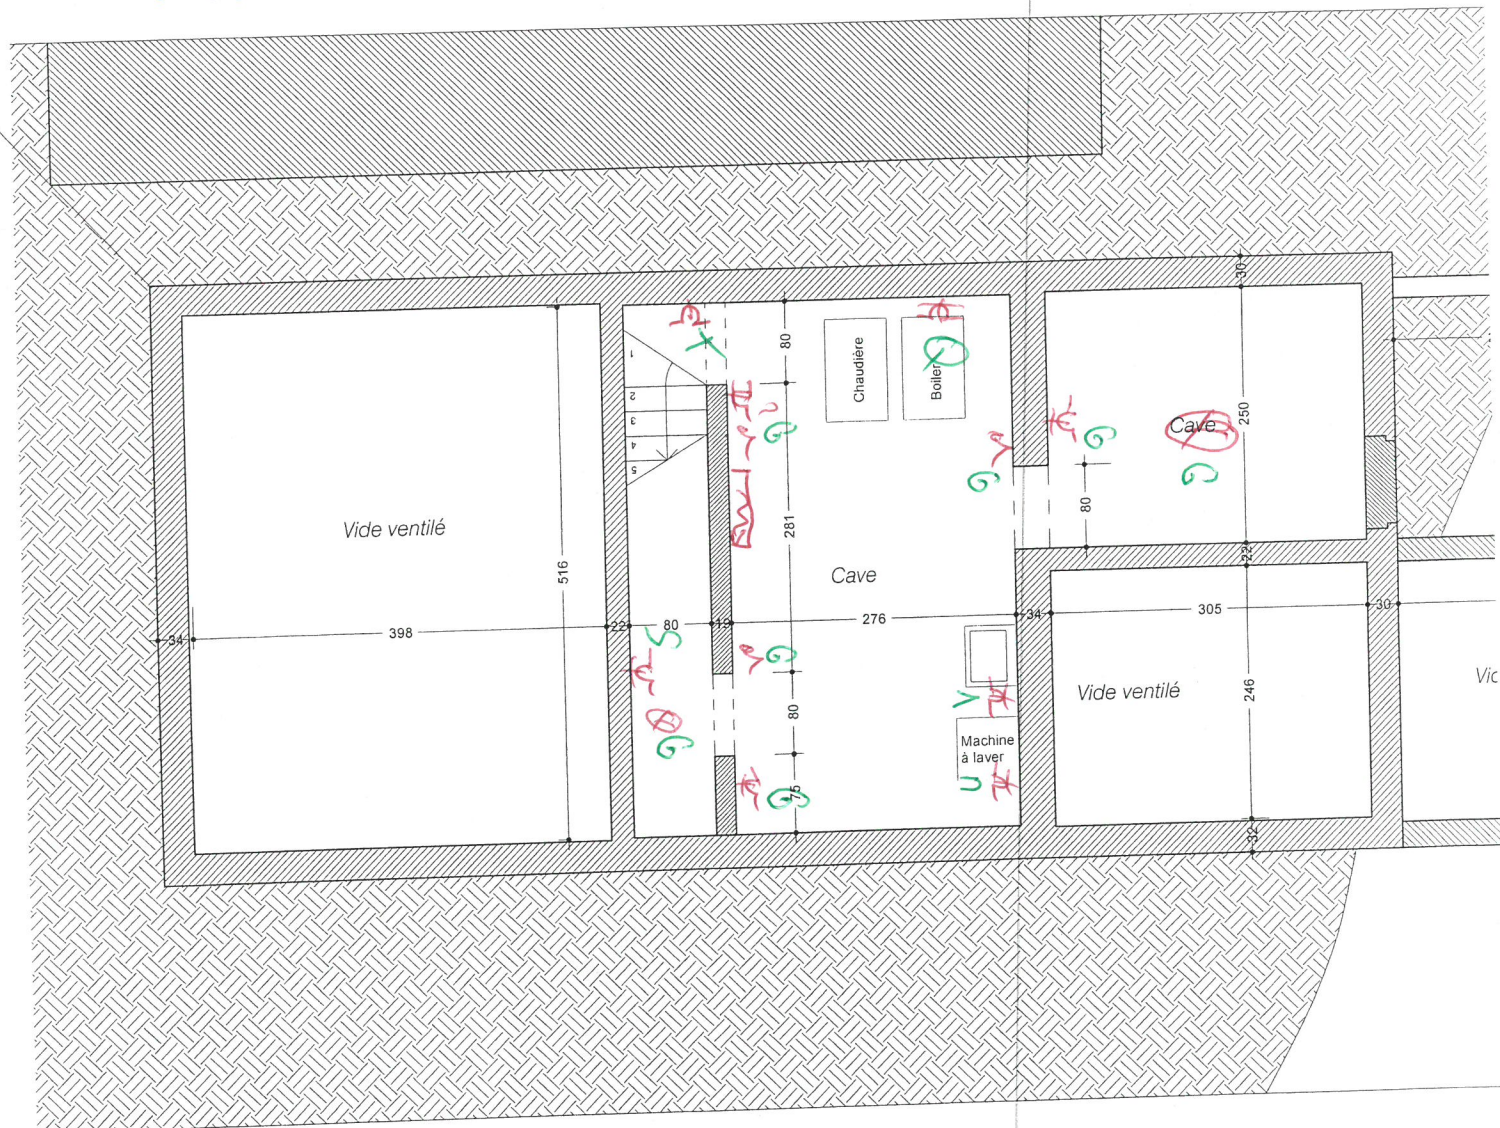

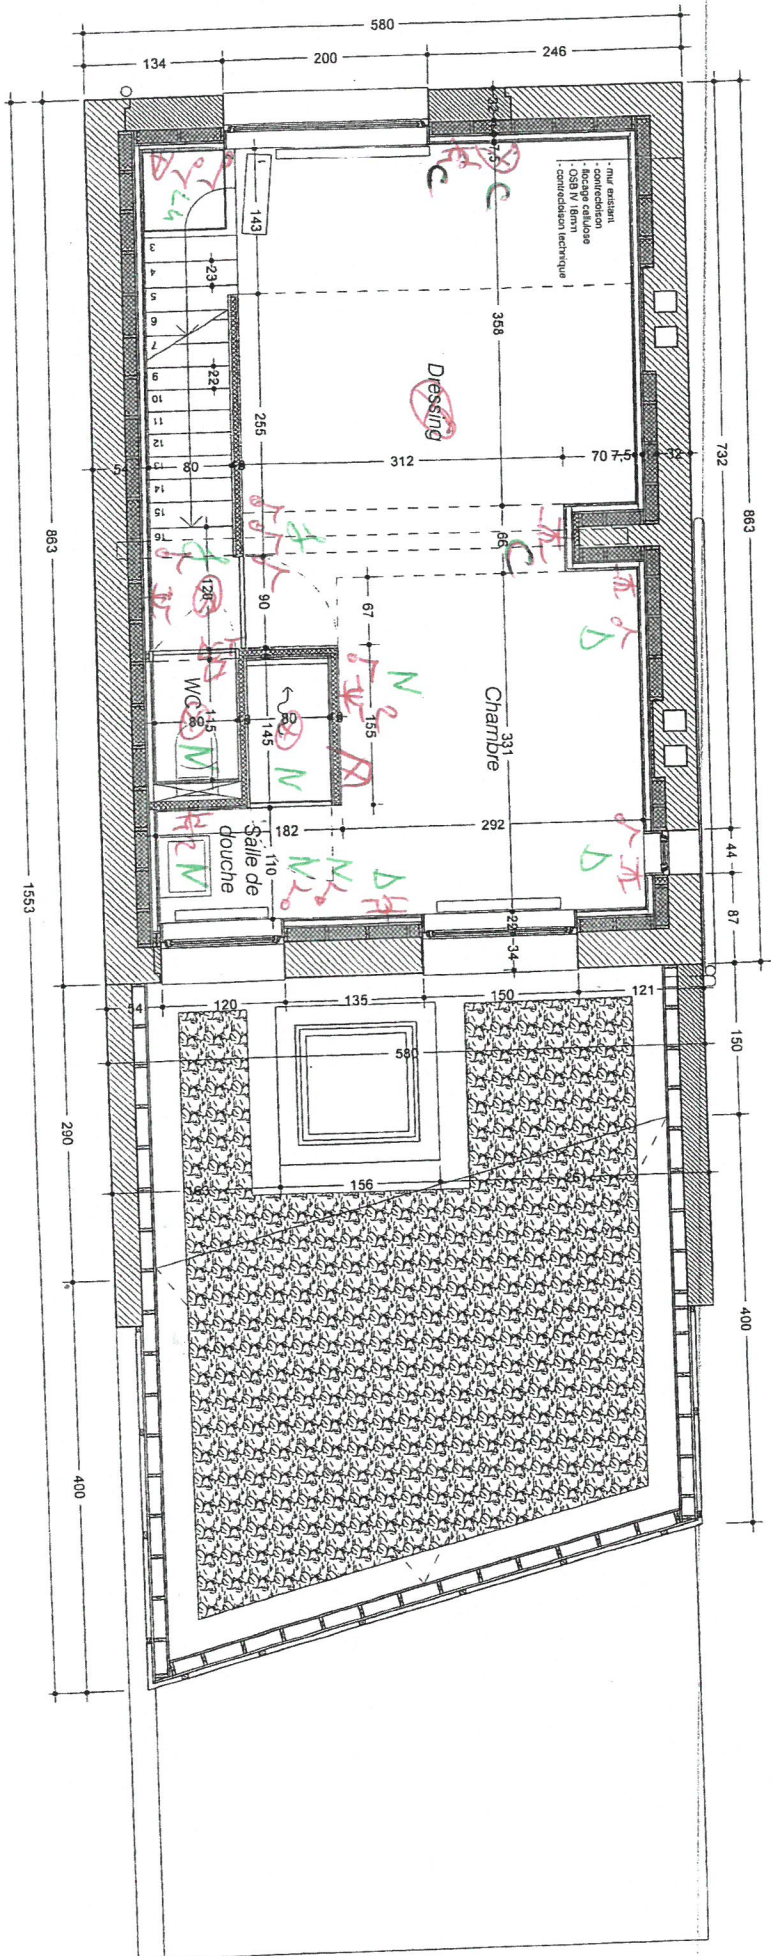

DESCRIPTION
Situation projetée : 1er étage

ECHELLE DATE INDICE
1/50 30/05/13 F


INSPECTEUR
ELECTRO-TEST
Emmanuel RANSOTTE
inspecteur
info@electro-test.be
Gsm : 99 0475 45 45 50


PROJET
0781 LUYCKX
2 rue Raymond Luyckx


PHASE
Sourisition

MAÎTRE DE L'OUVRAGE
Mme Lebun

55 10 97 51.00 715 - 000
 Gen-1914
 by 1914
 1914
 1914

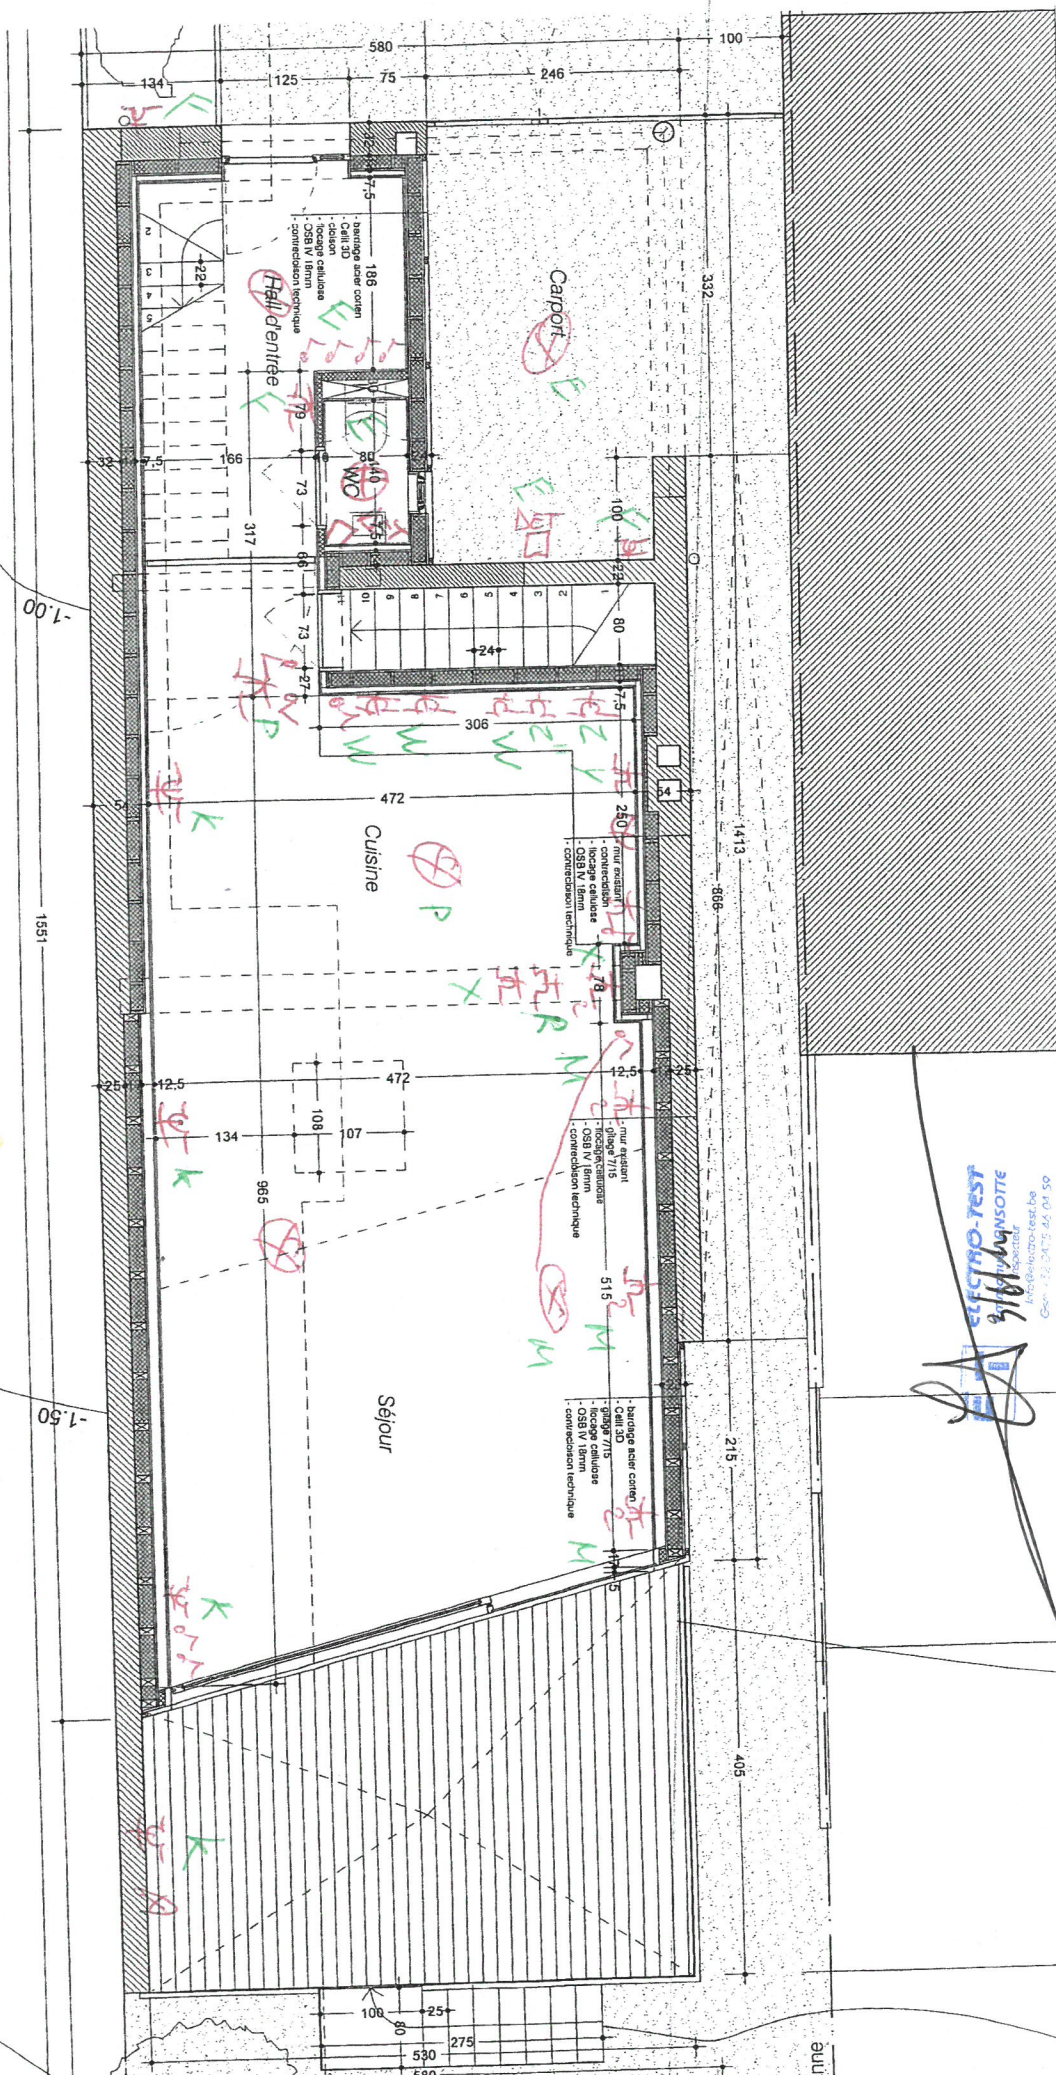

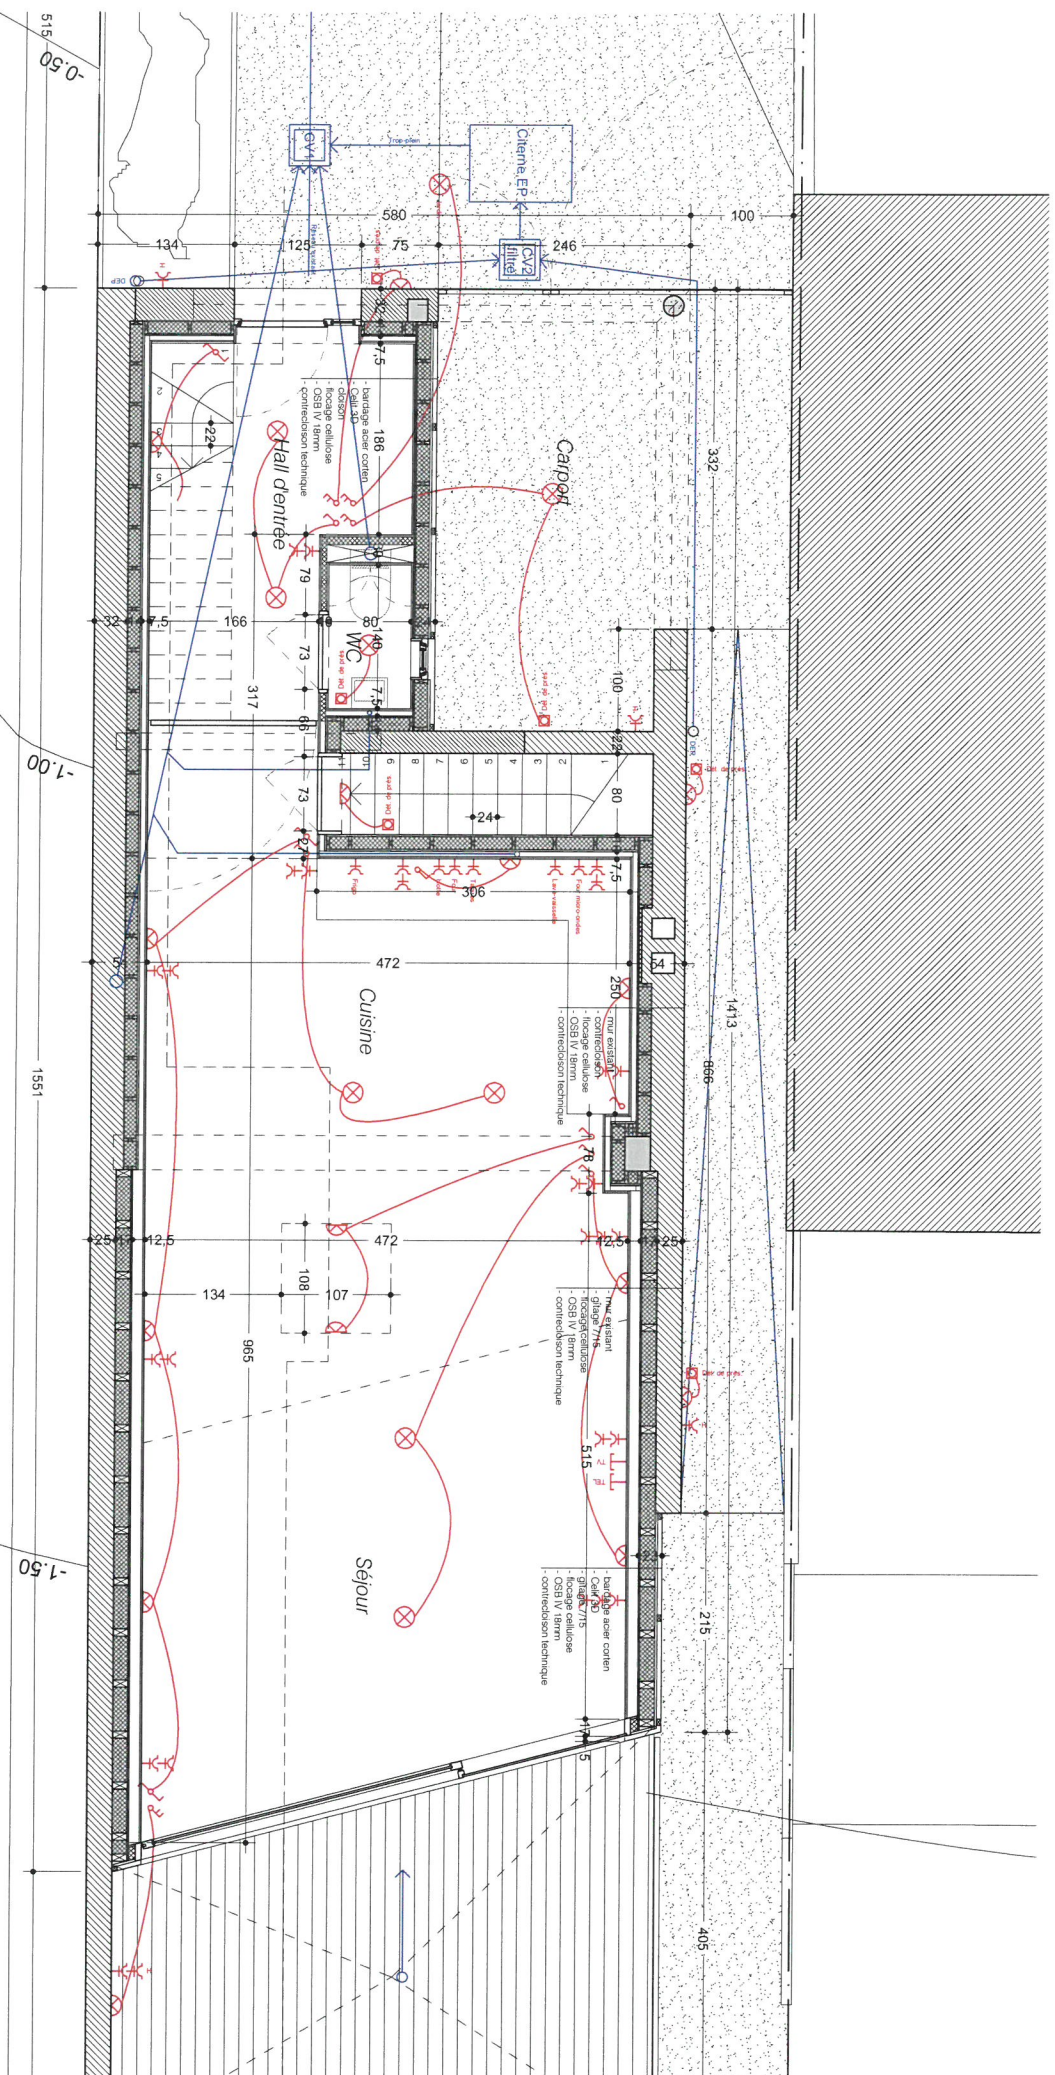

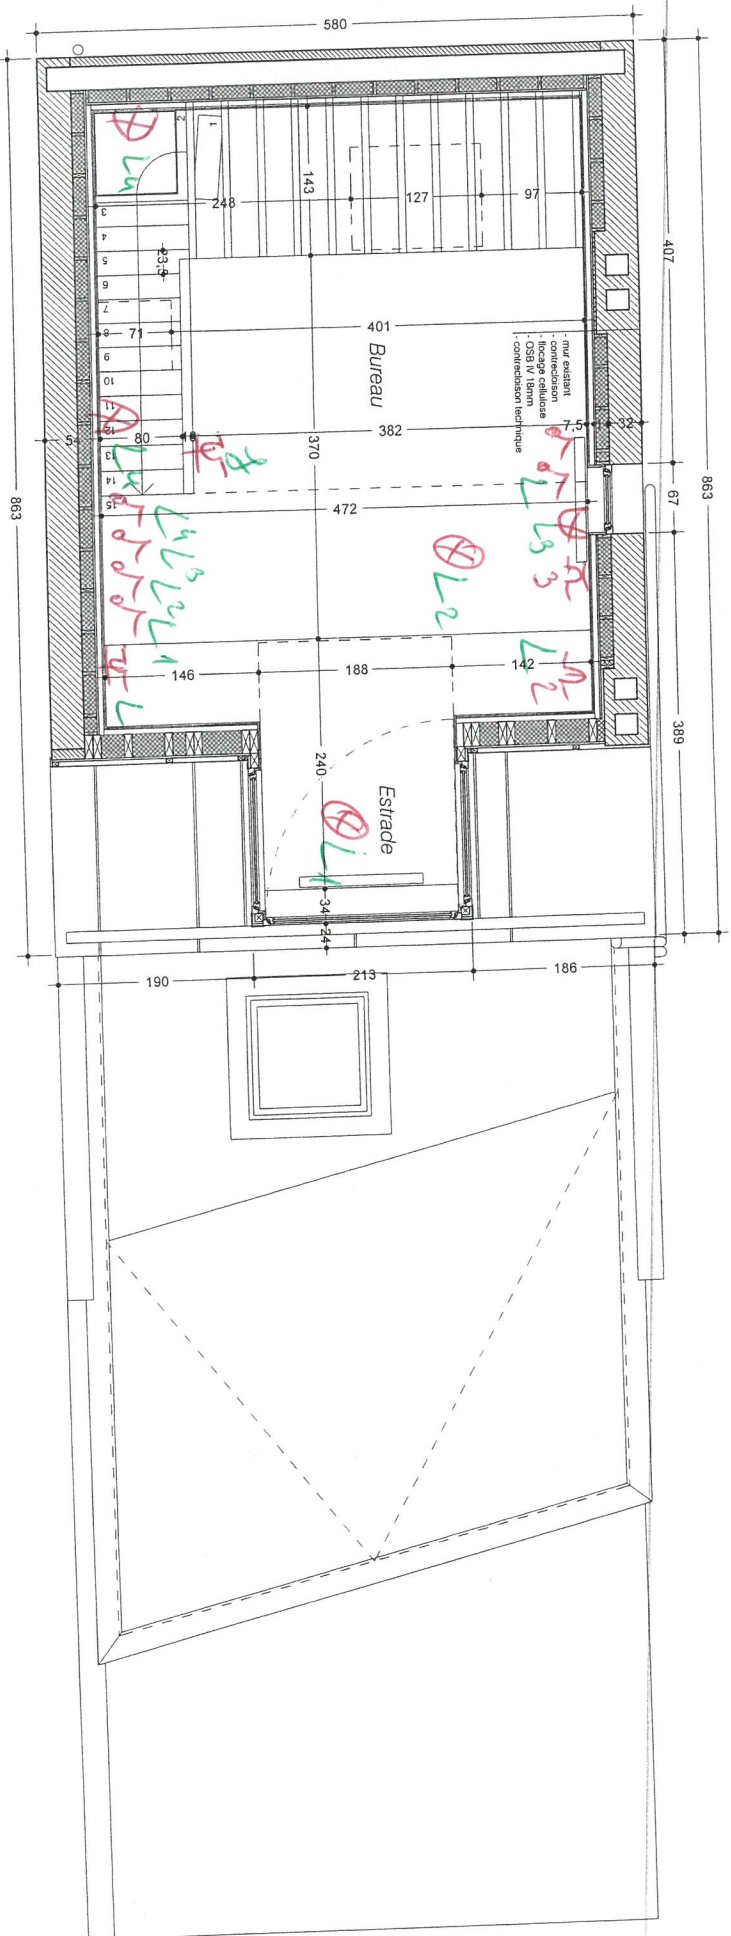

ELECTRO-TEST
Emmanuel INSOLITE
info@electro-test.be
Gen +32 0475 40 04 50

