


TAB. 1


	NORM		NIEUWE TOESTAND
	Algemeen 7 kamers		
kookruimte	12m ² +3m ²	15m ²	zie tab. 2
lijke wc	1 per 4 kamers	2st	2st
cel	1 per 4 kamers	2st	2/3st
te	1m ² per kamer	7m ²	17,43m ²
rging	1m ² per kamer	7m ²	10,55m ²
imte	2m ² per kamer	14m ²	15,60m ²

TAB. 2

KAMER	M ²
1	18,54m ²
2	17,36m ²
3	16,38m ²
4	17,36m ²
5	25,51m ²
6	15,94m ²
7	16,90m ²

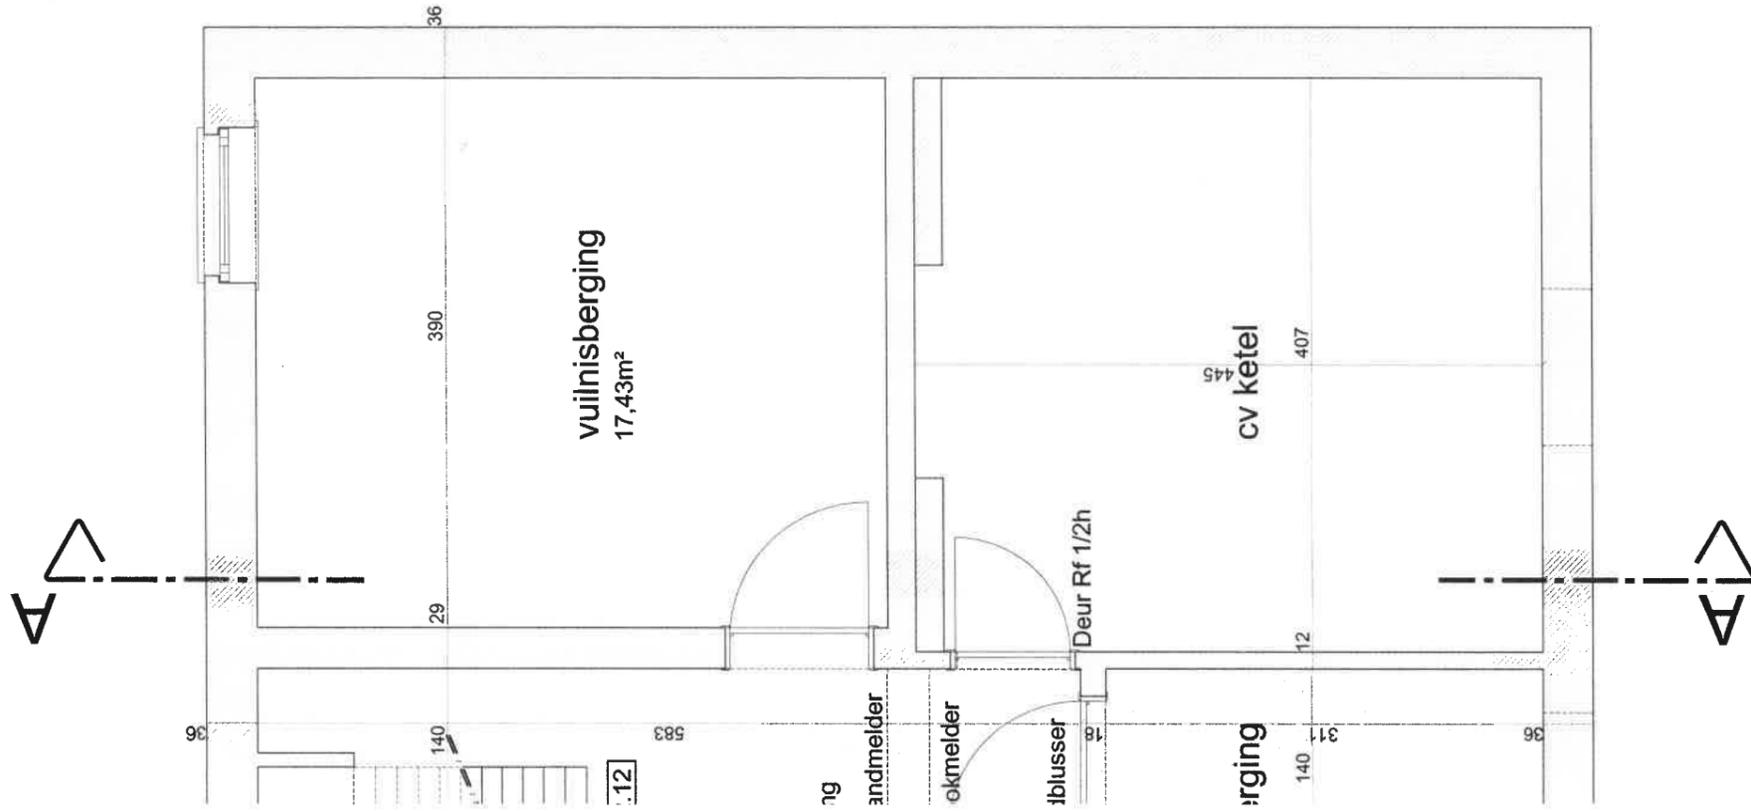

KELDER NIEUW

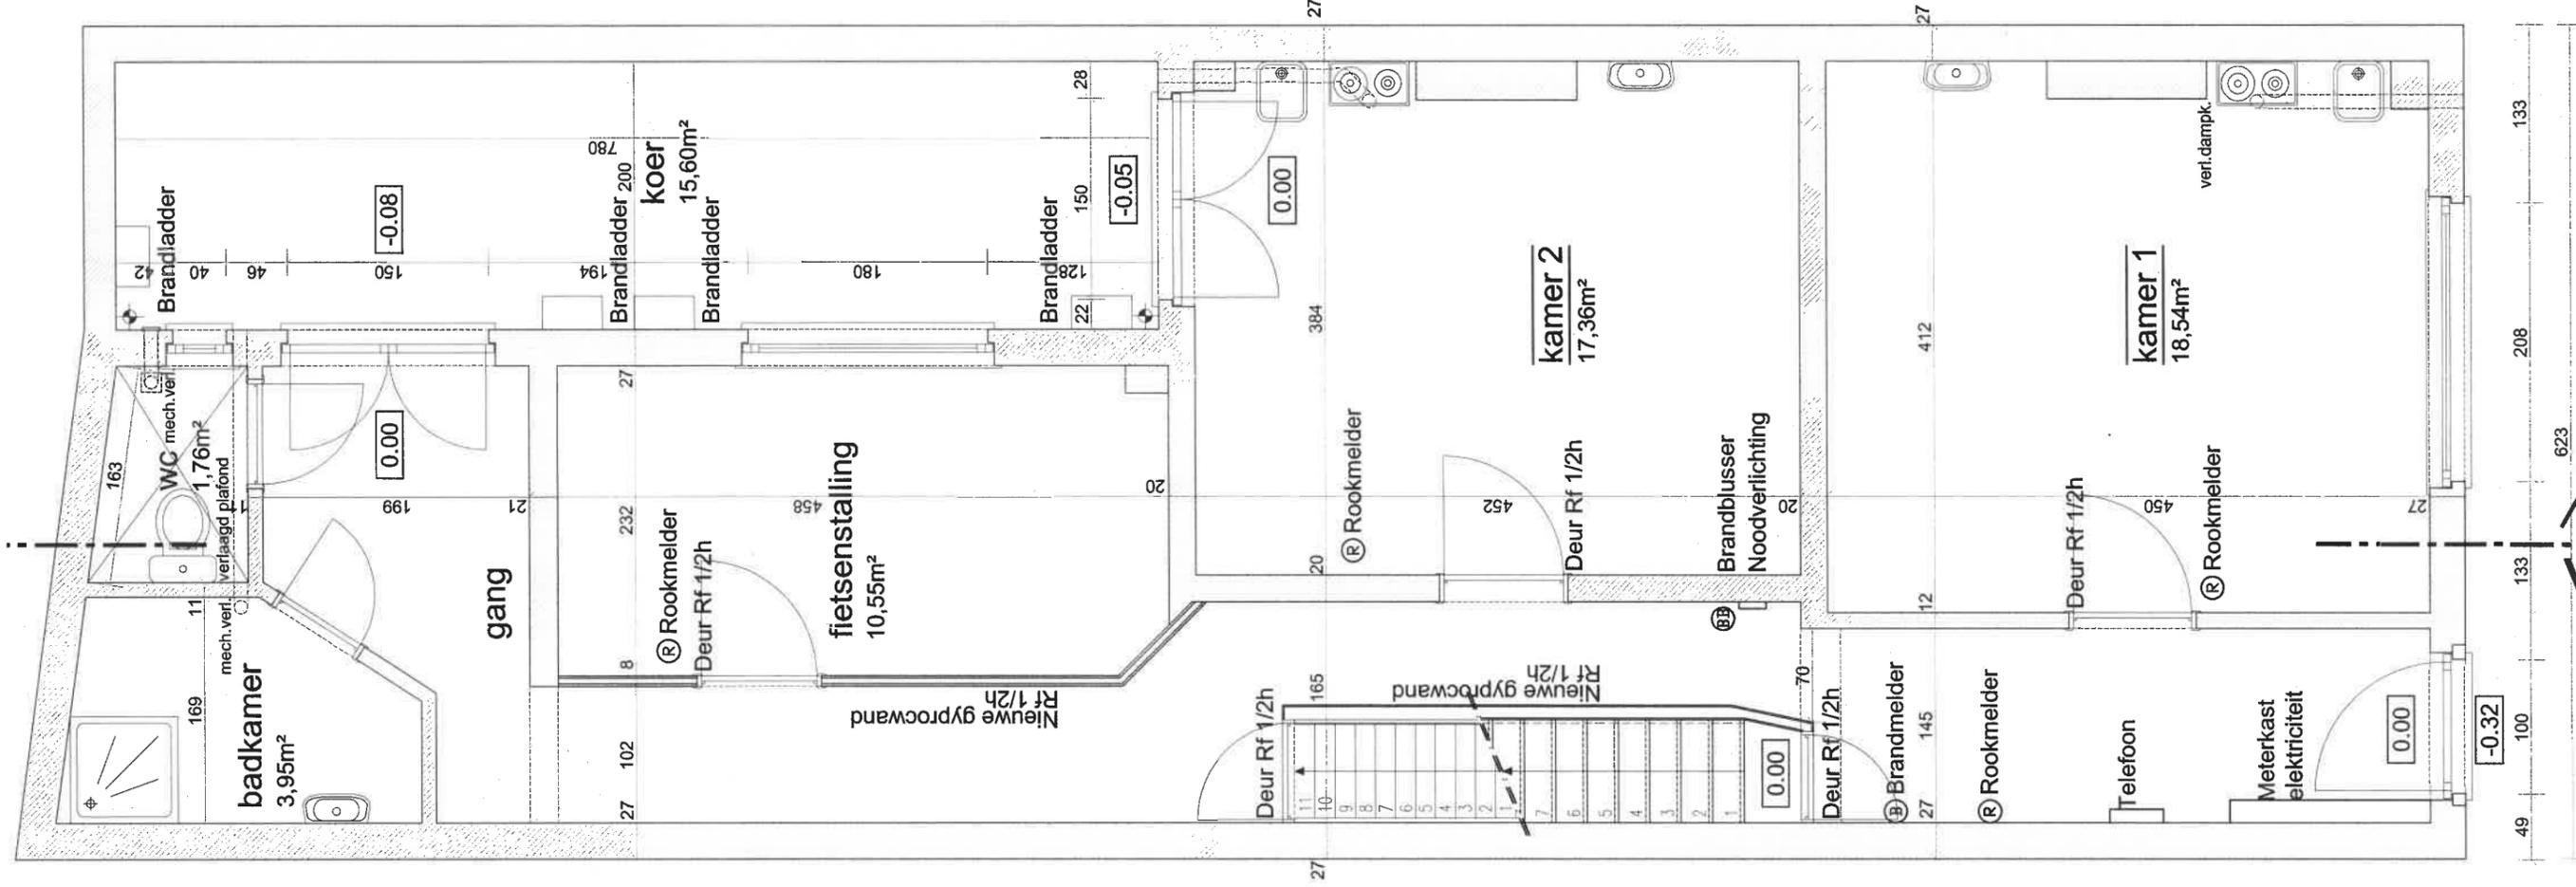

GELIJKVLOERS NIEUW