

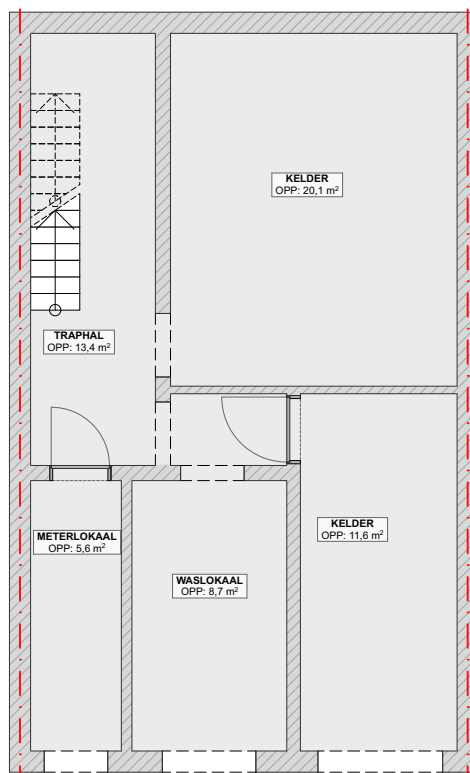
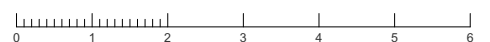


KELDER
NIEUWE TOESTAND


1:100


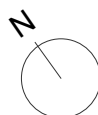


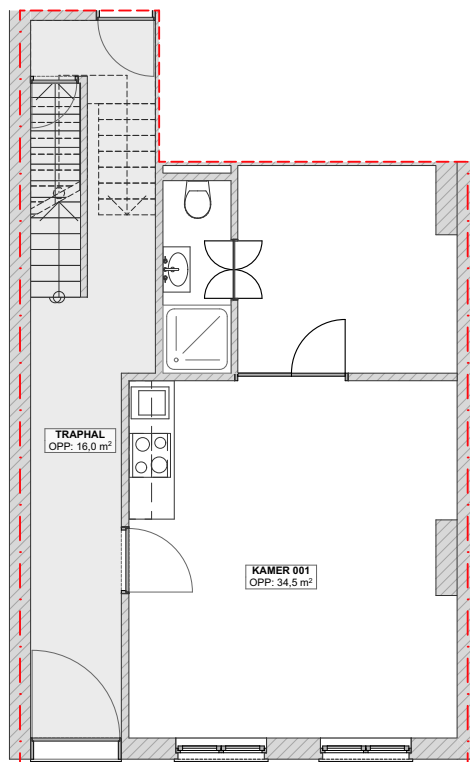

GELIJKVLOERS
KAMER 001


1:100

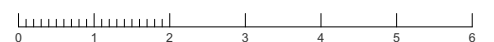


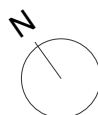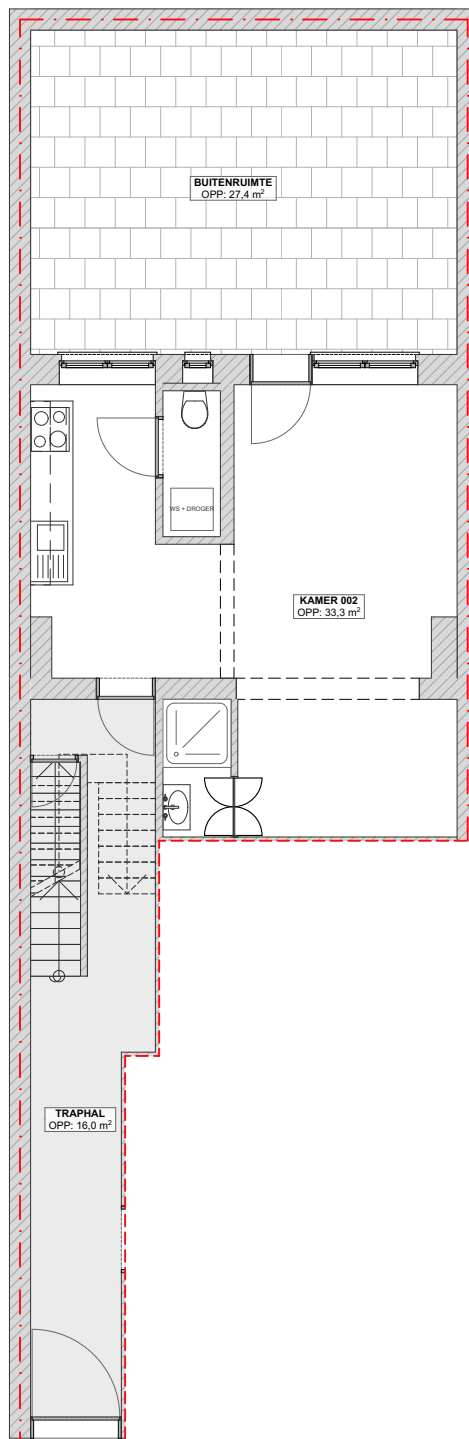

GELIJKVLOERS
KAMER 002


1:100

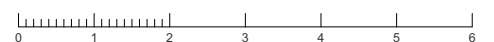


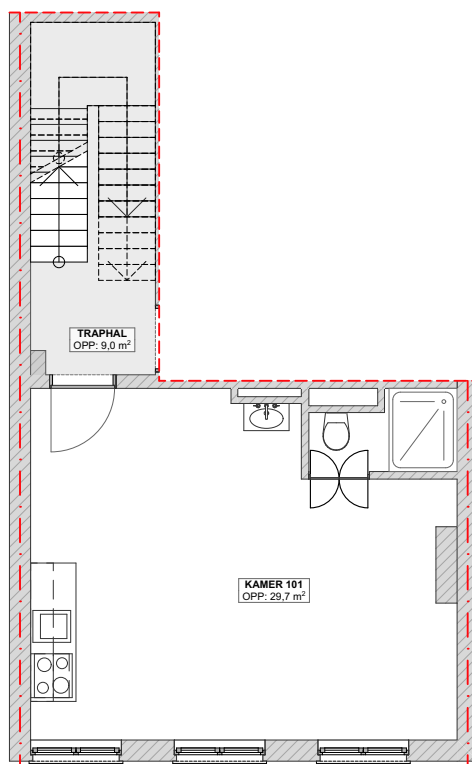

NIVEAU 01
KAMER 101

1:100


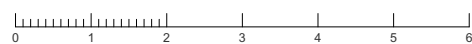


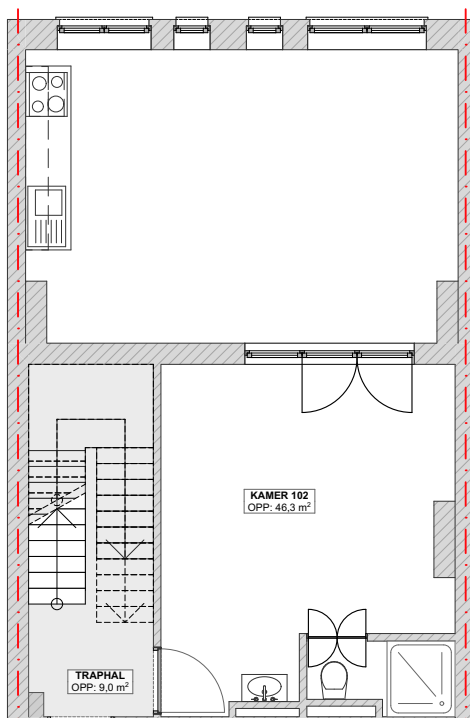

NIVEAU 01
KAMER 102


1:100




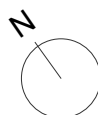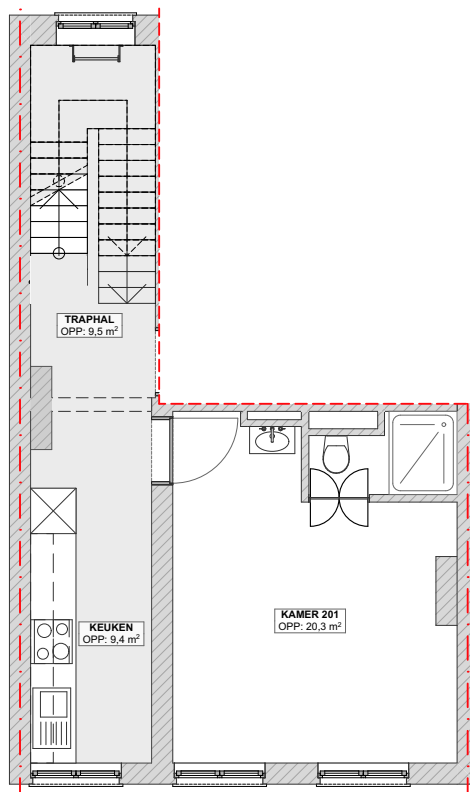

NIVEAU 02
KAMER 201


1:100


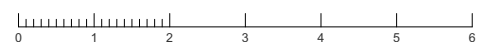


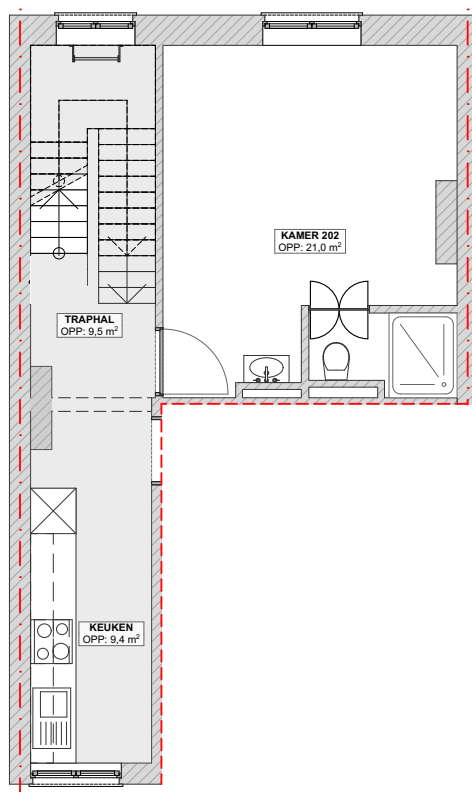

NIVEAU 02
KAMER 202


1:100


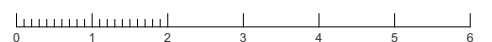


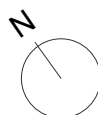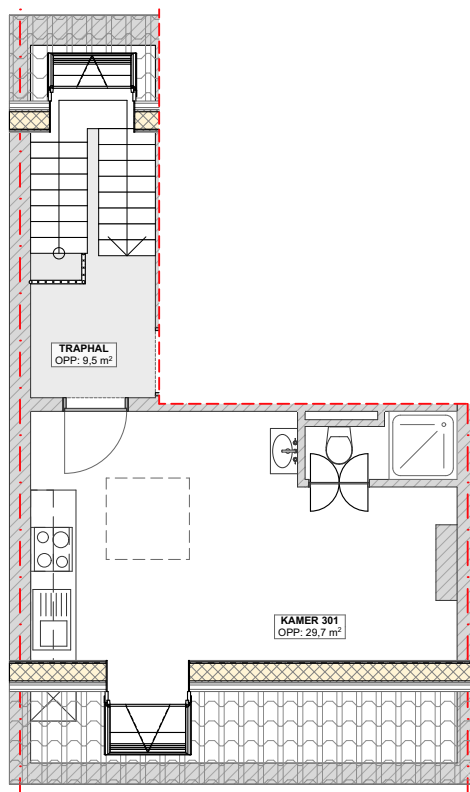

NIVEAU 03
KAMER 301

1:100

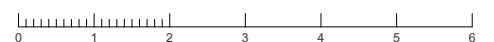

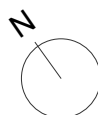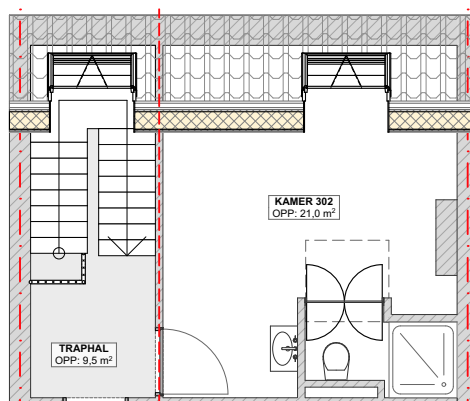

NIVEAU 03
KAMER 302

1:100

