



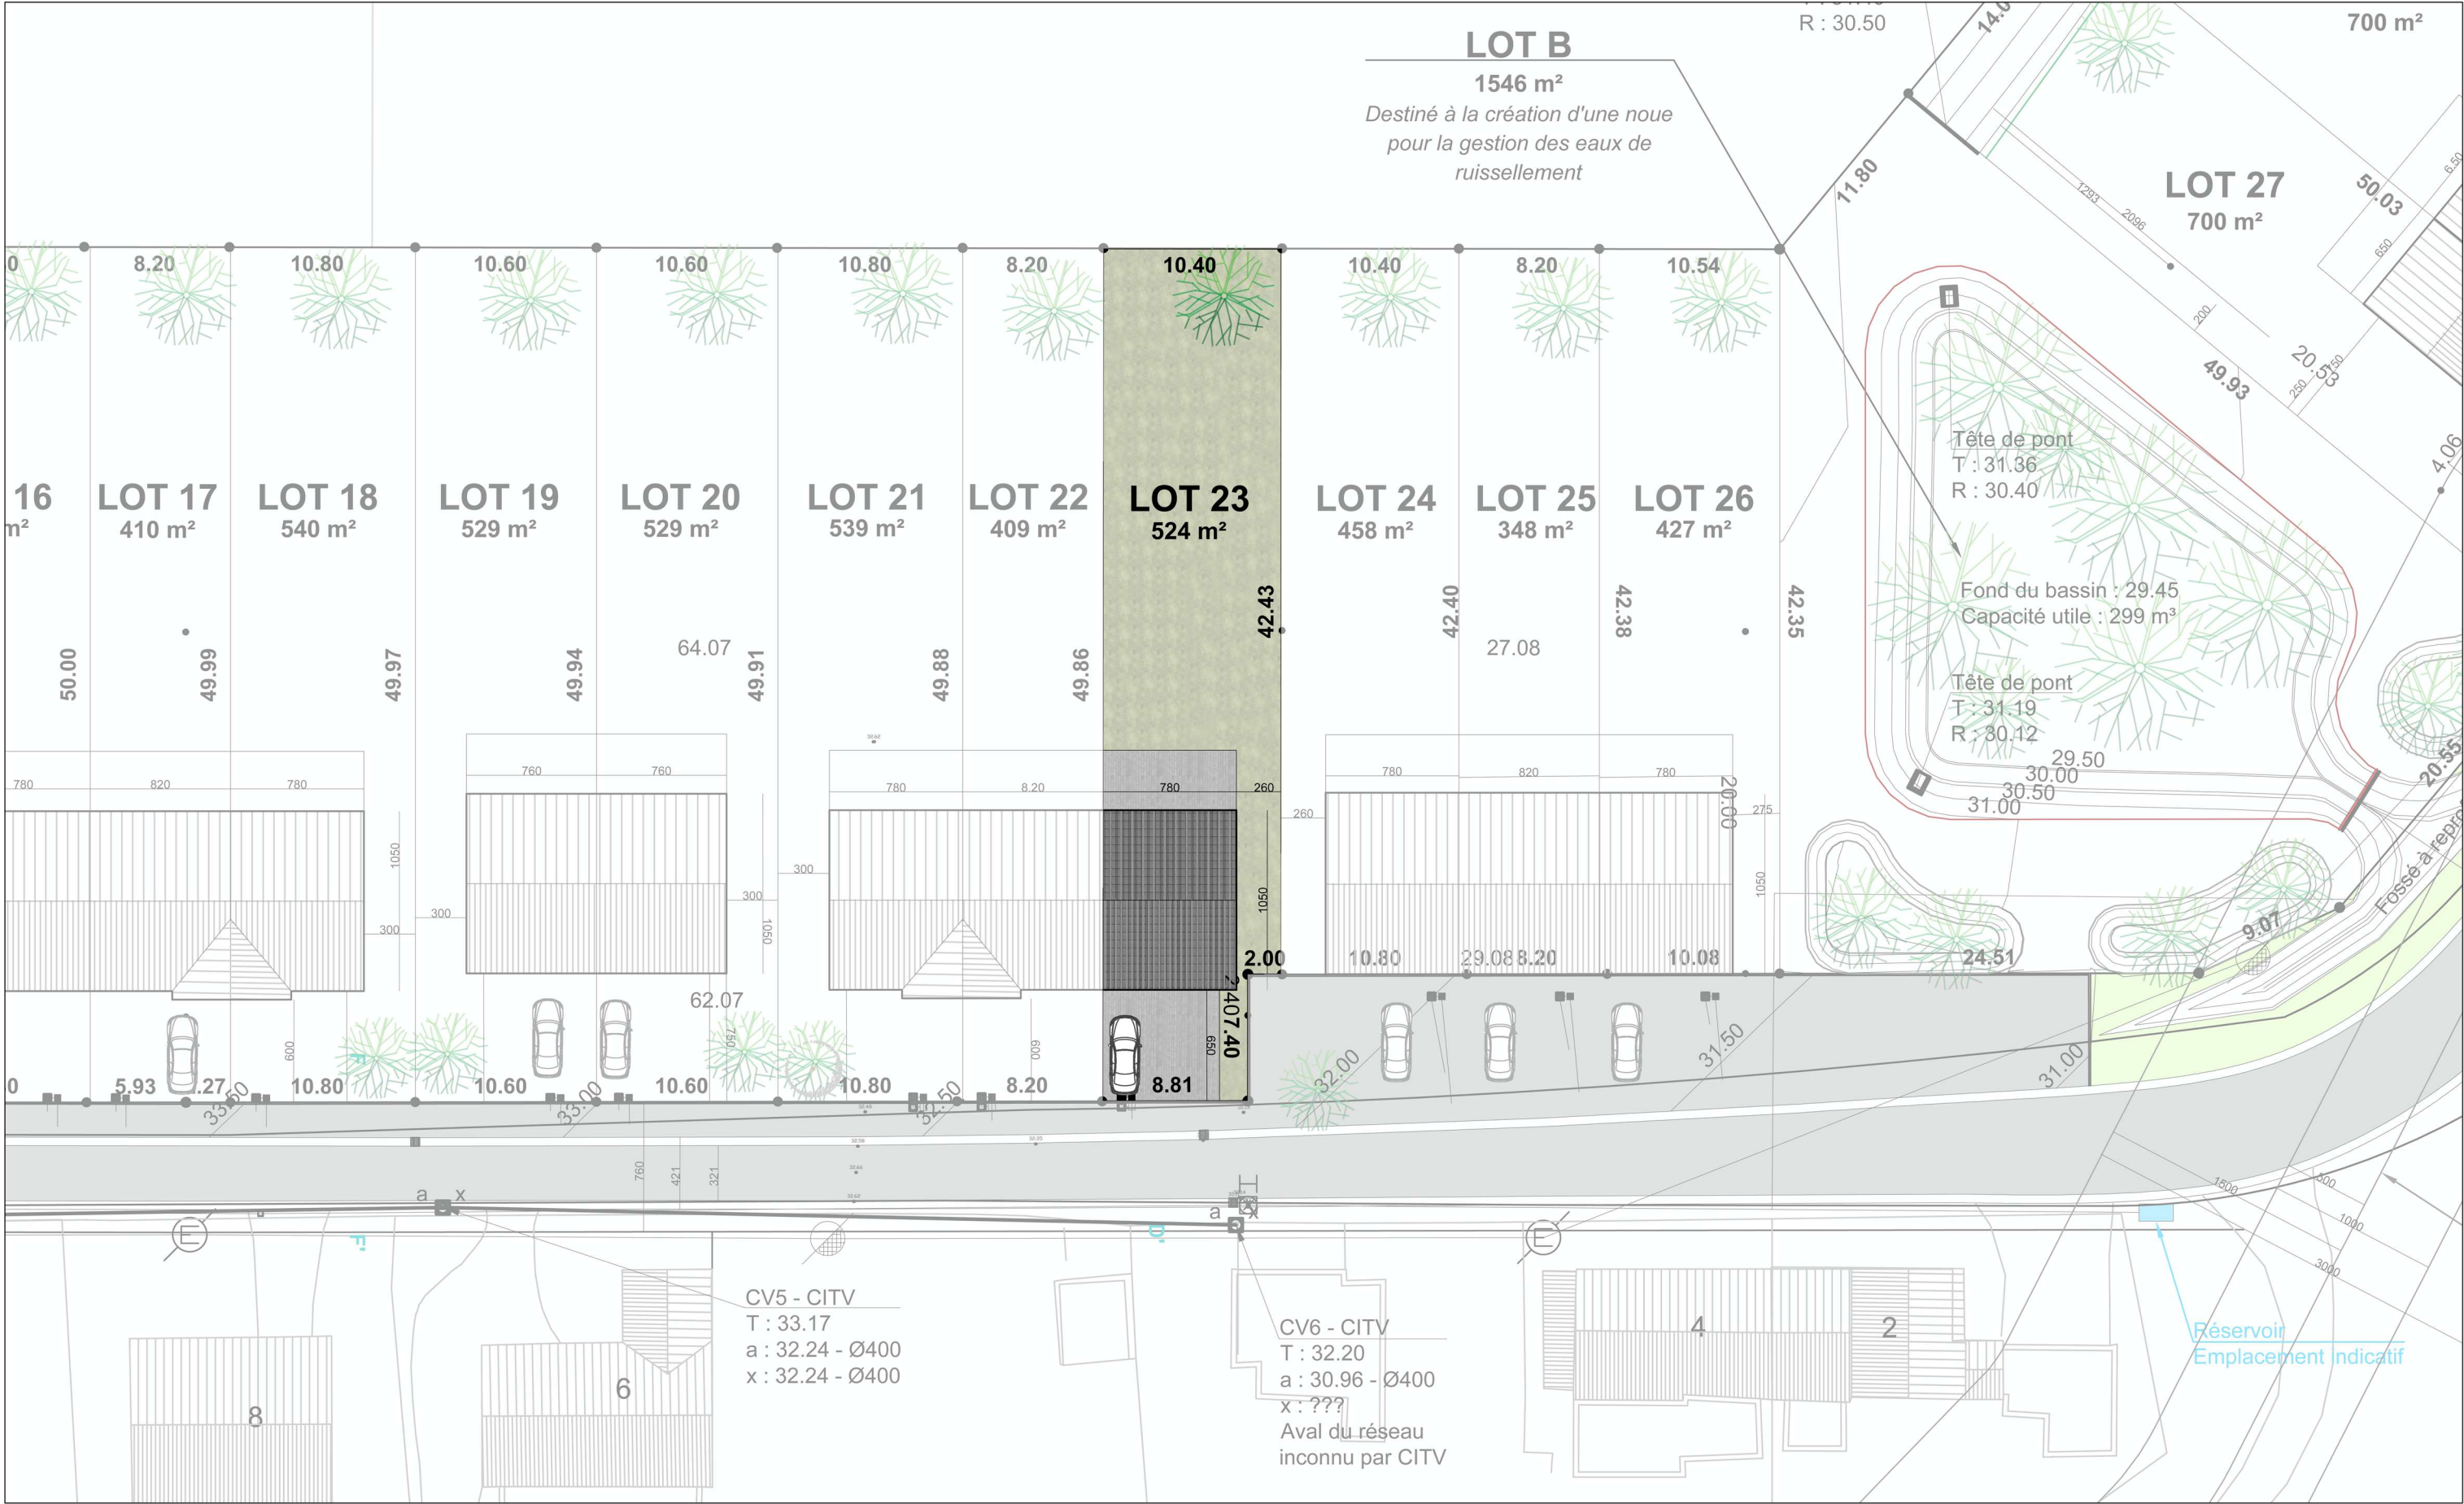


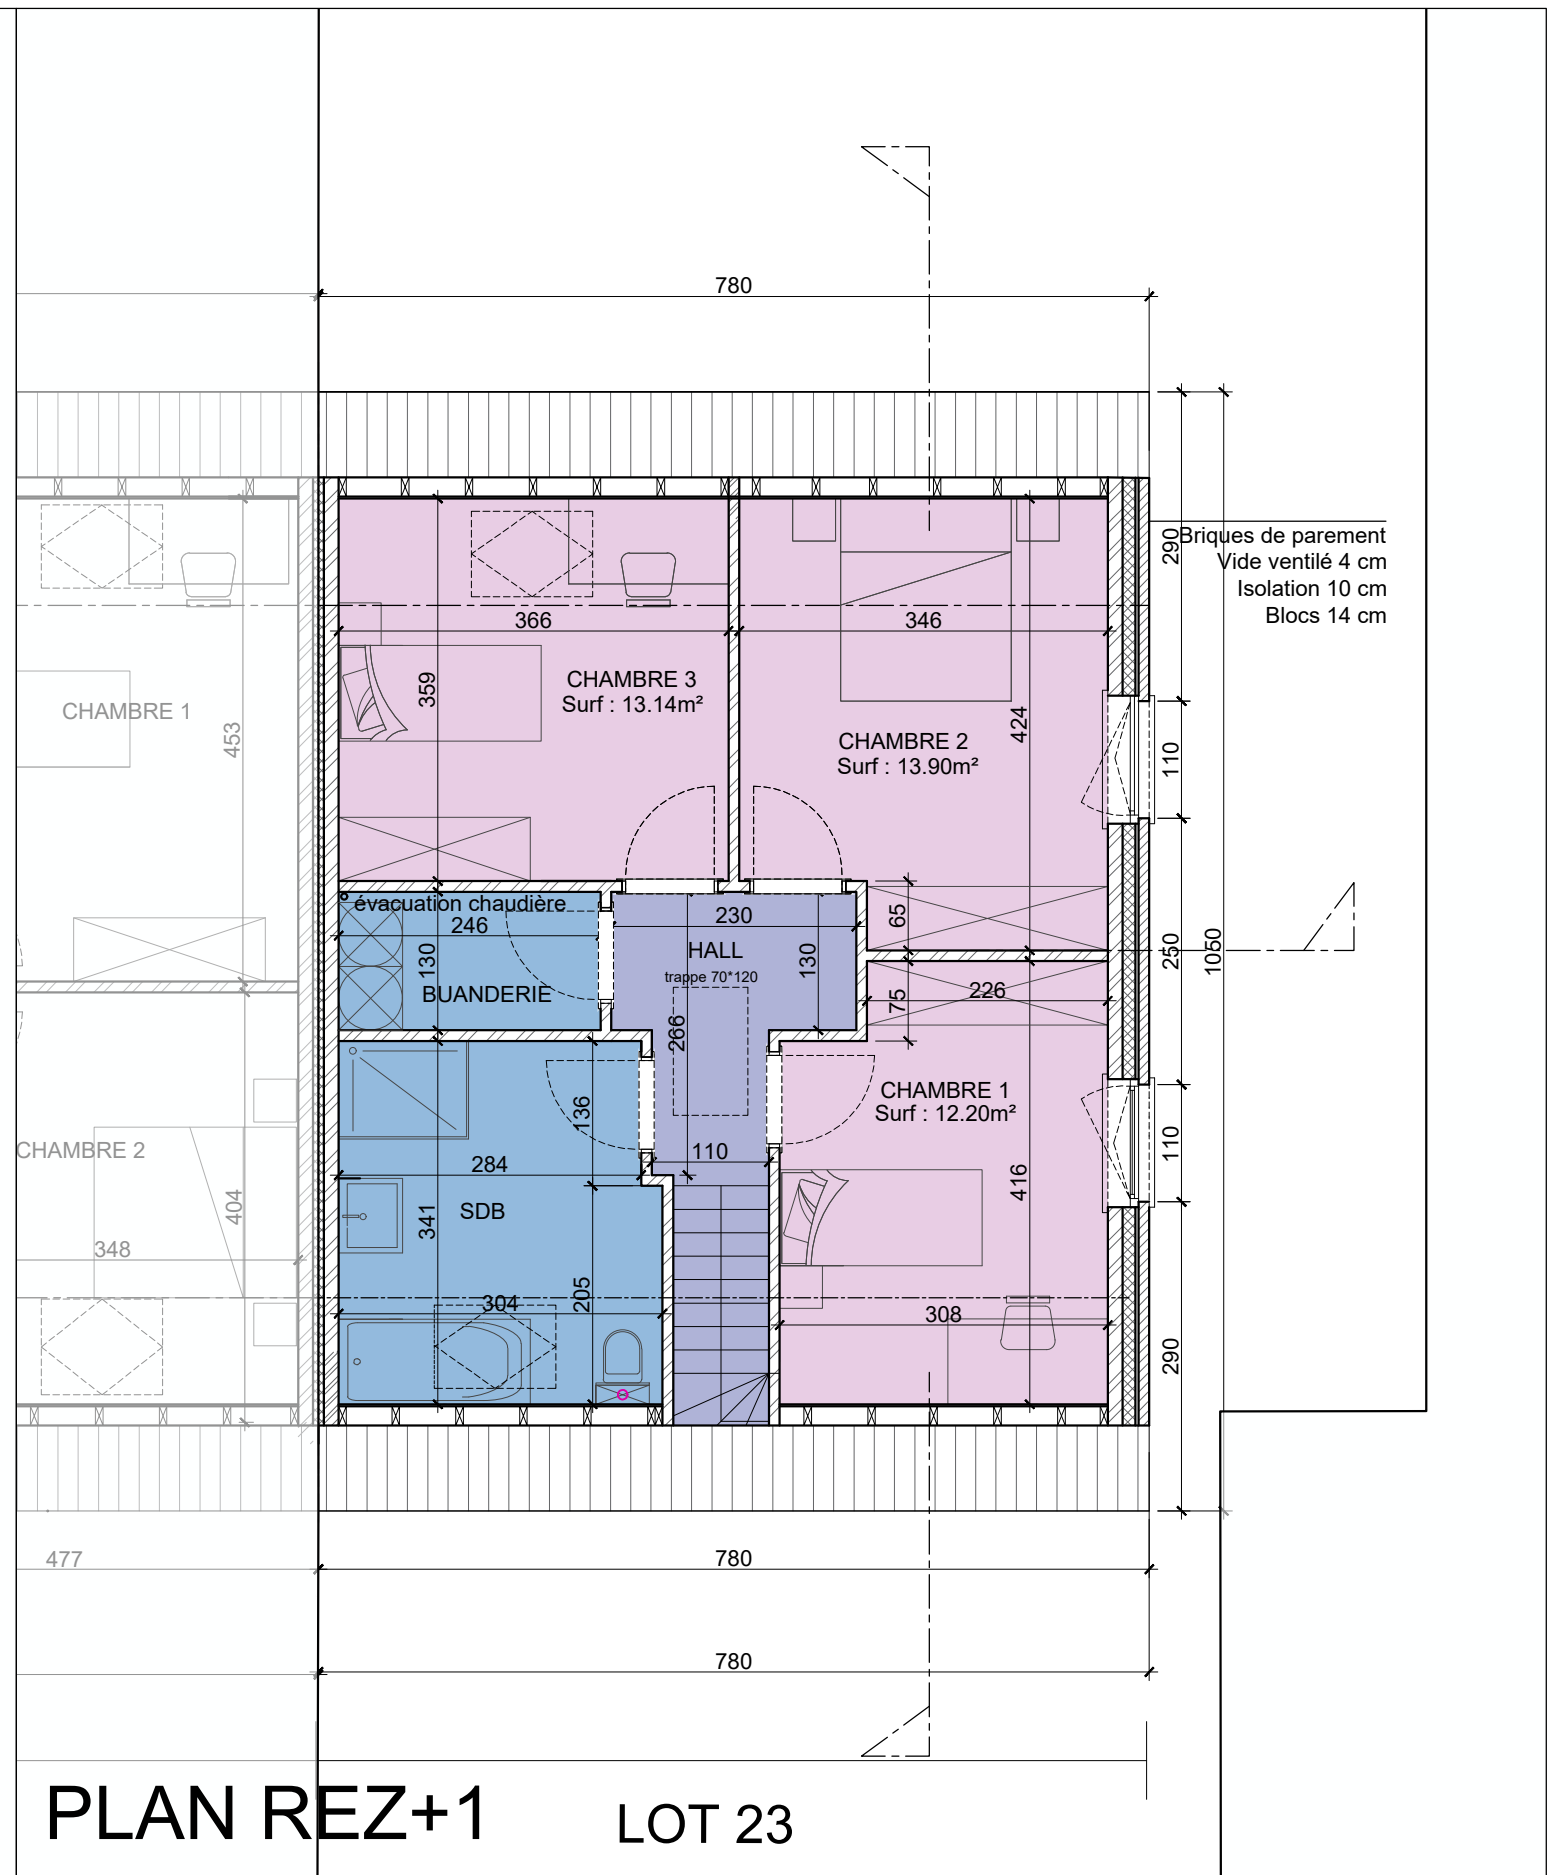

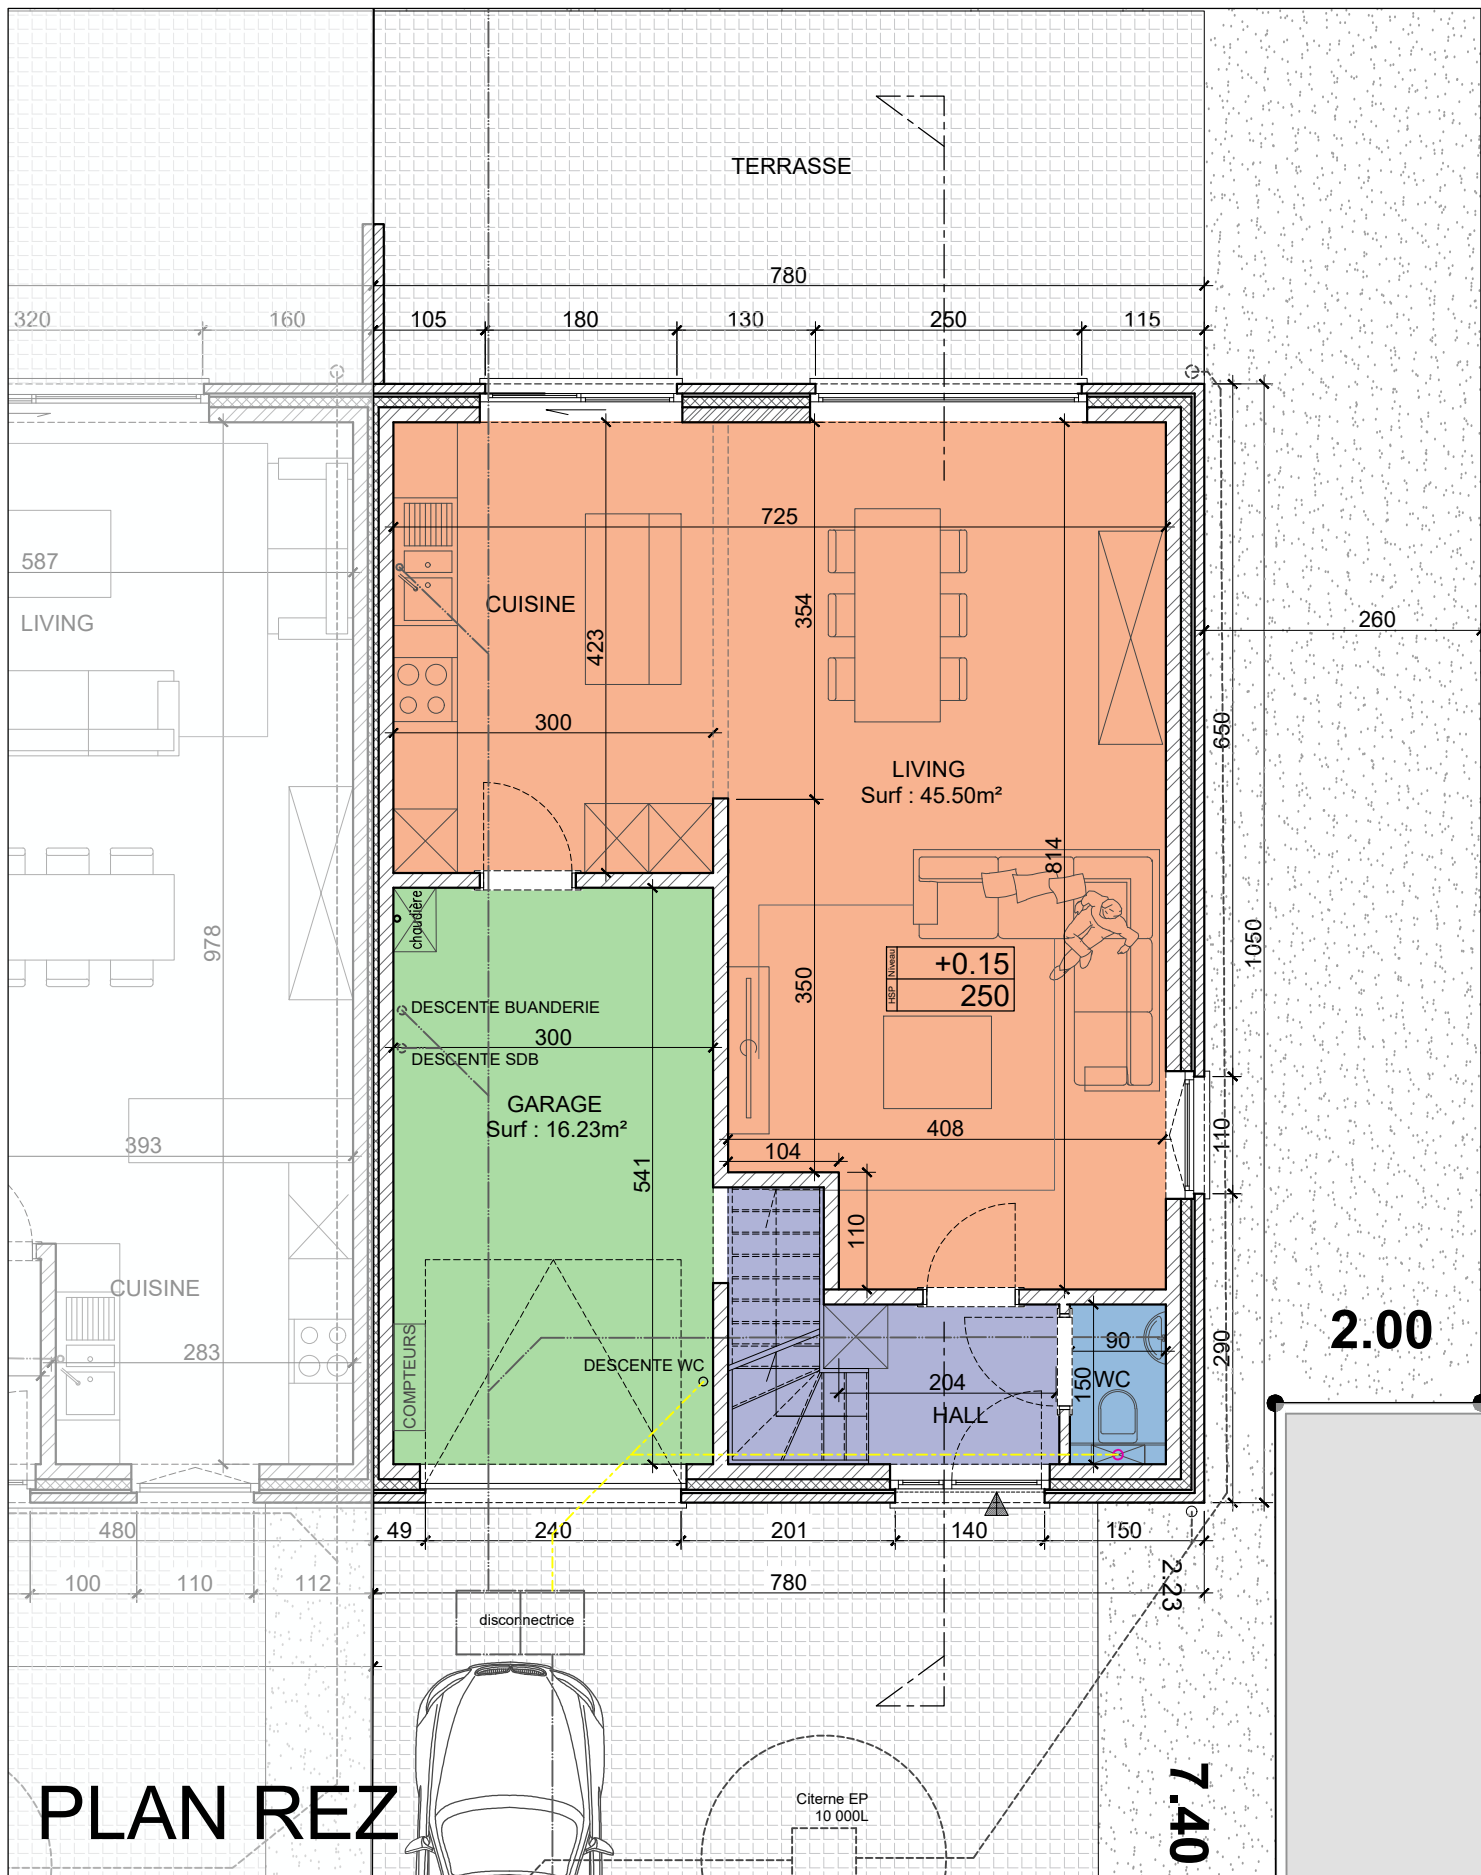


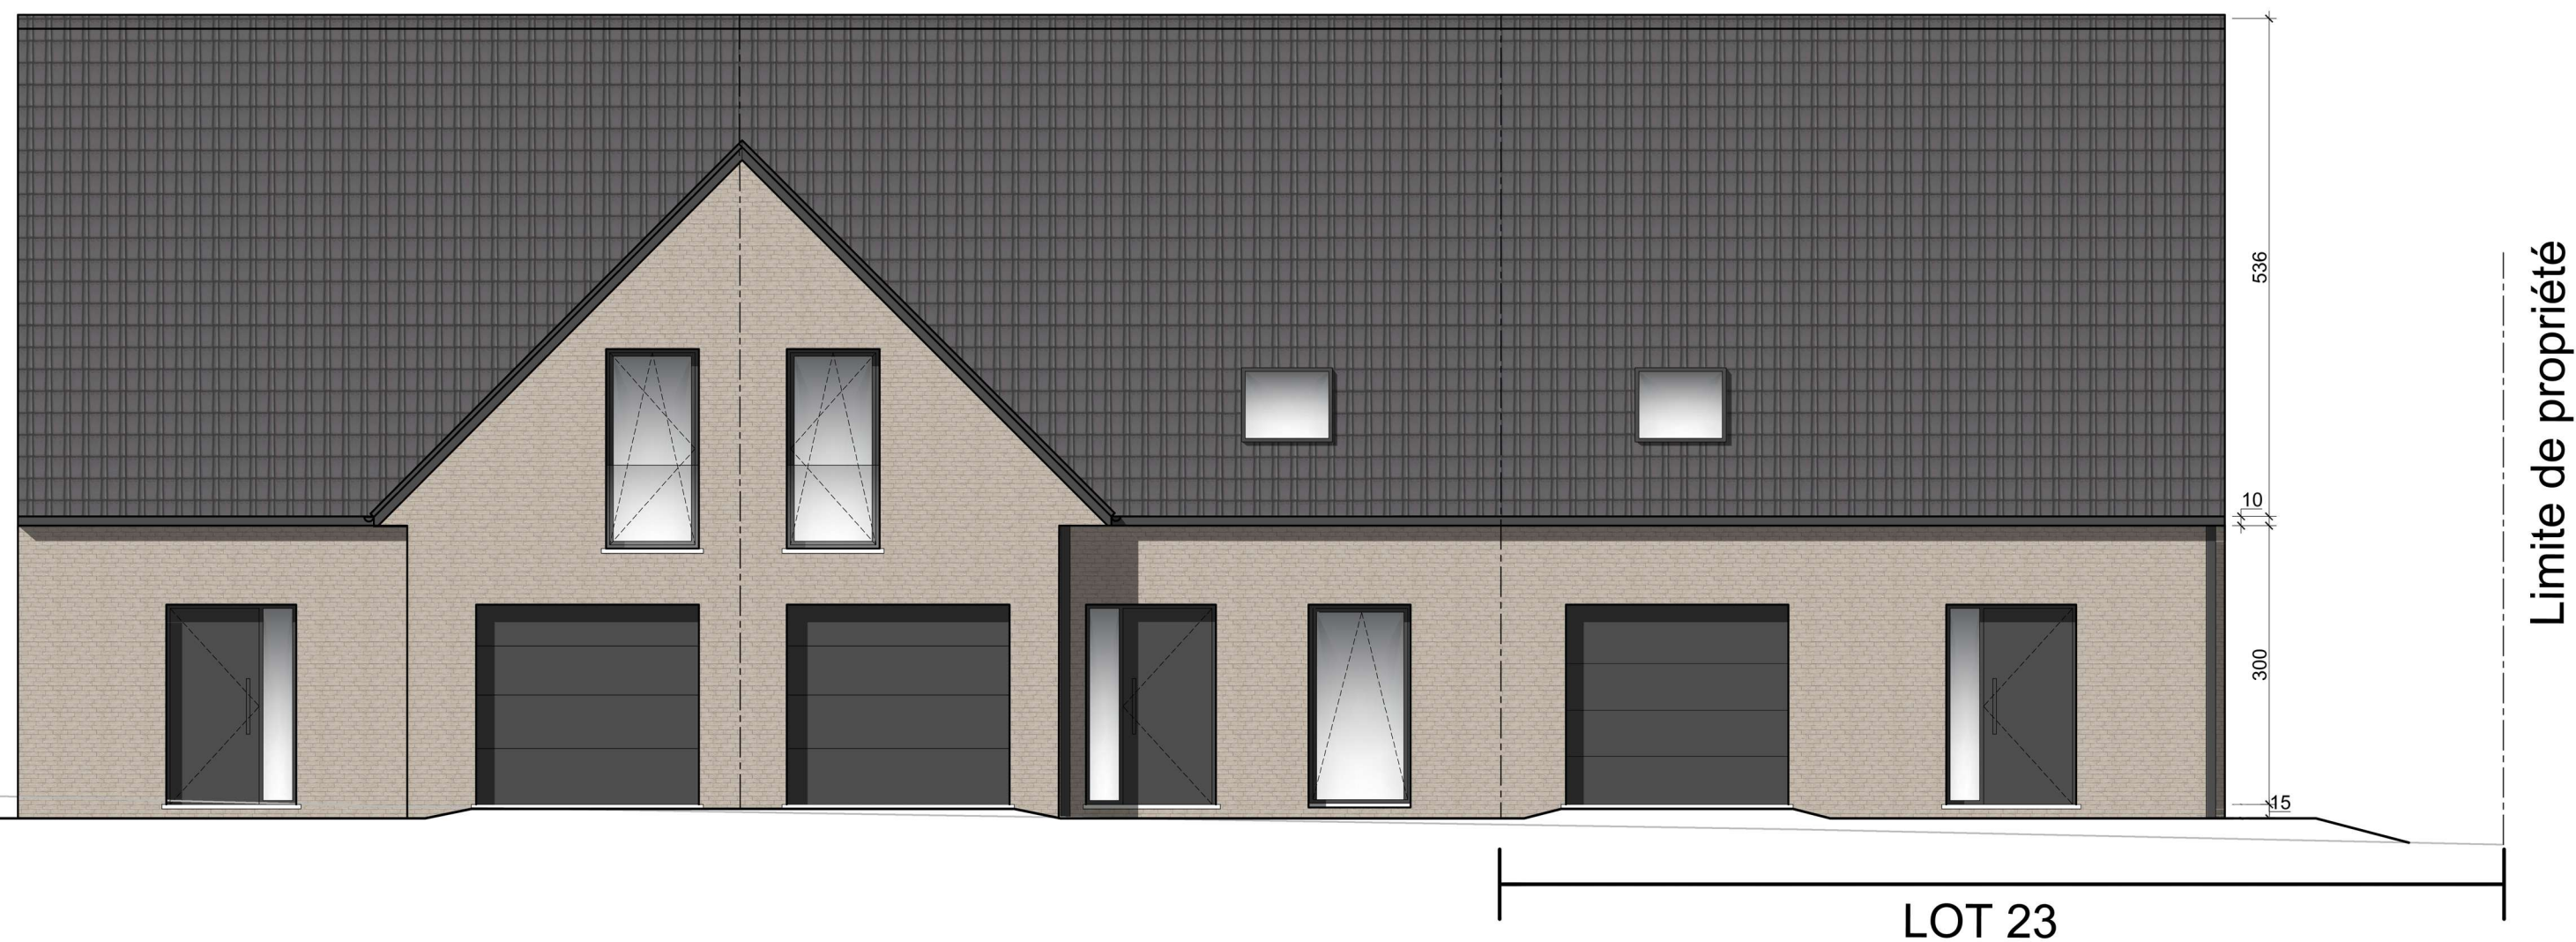

FACADE AVANT

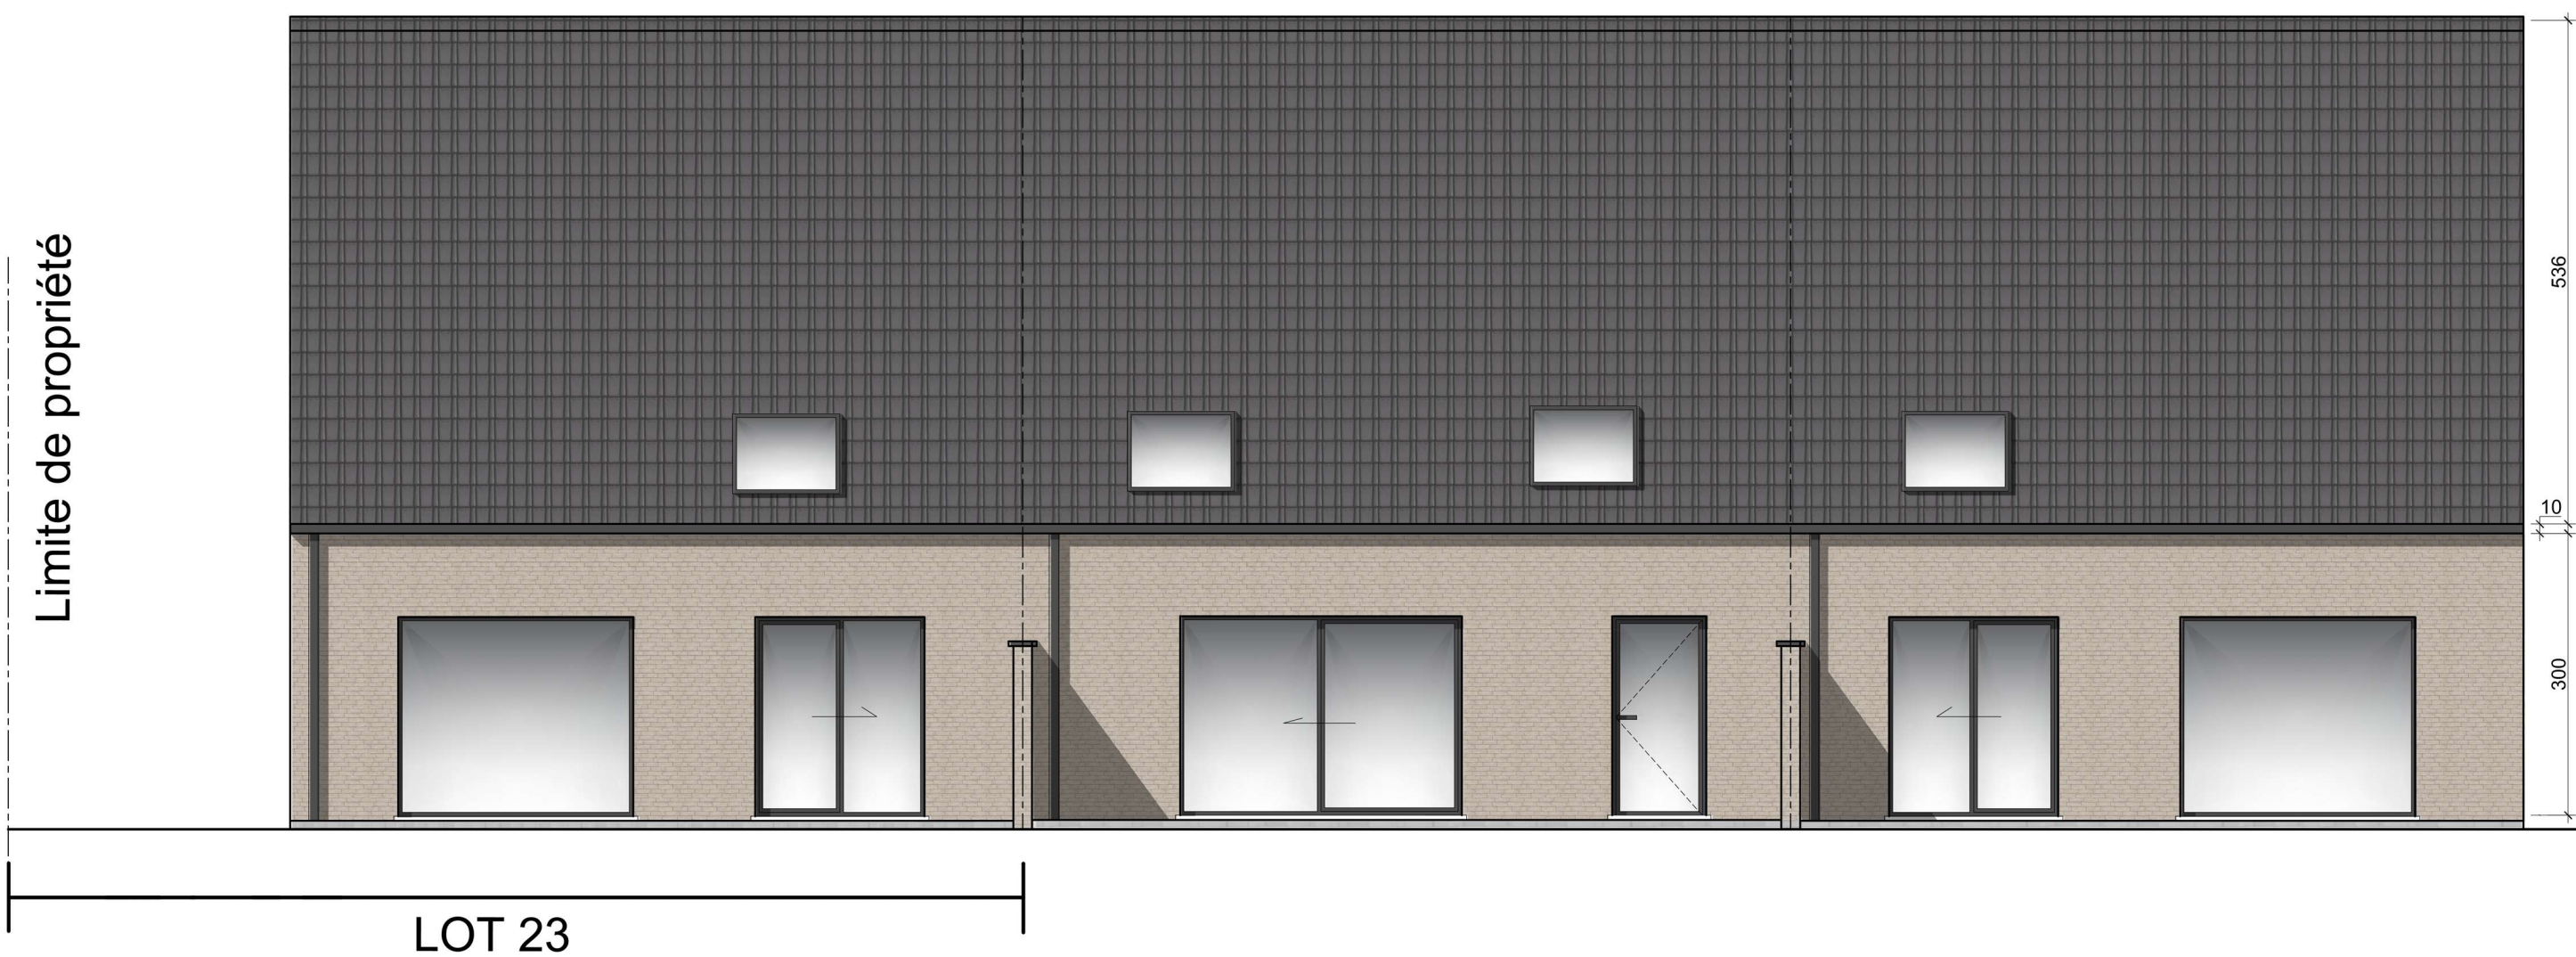

FACADE ARRIERE

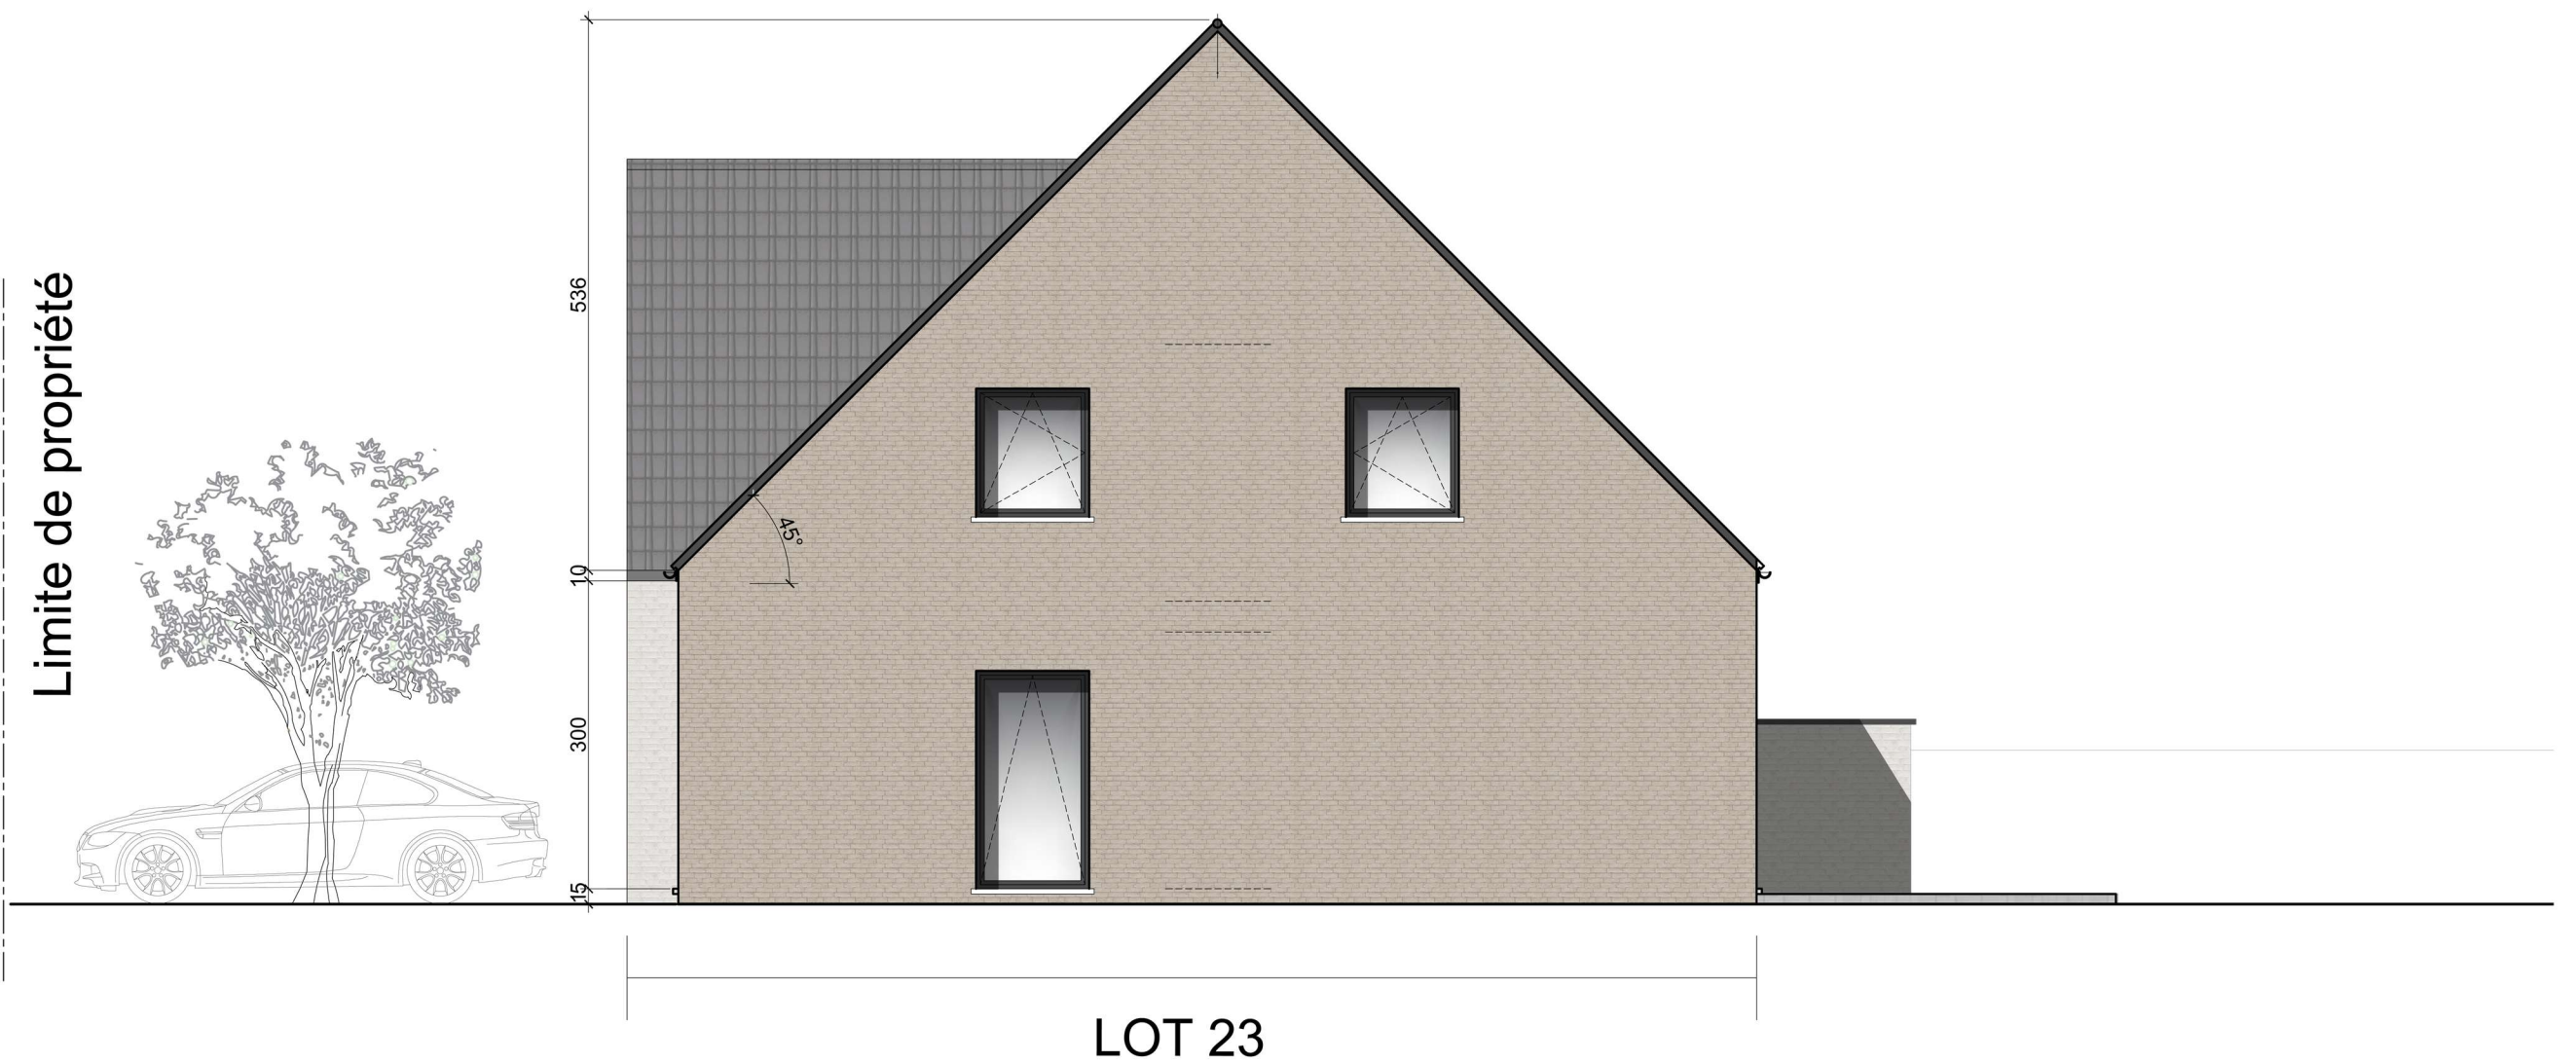

FACADE LATERALE