




Erkend Organisme
Argus Security
Aarschotbaan 23
2580 Putte
Tel.: 015 24 73 41
e-mail: info@argussecurity.be - www.argussecurity.be
0554 782 293

Plaats van de elektrische installatie
The Antwerp Brainwork Company
Londenstraat 28 - 30
2000 ANTWERPEN 1
Tel.: 03/205 60 60
e-mail: claudine@imagebuilding.be
BE0441497379
95-0225

Installateur
Argus Security bv
Aarschotbaan 23
2580 Putte
Tel.: 015 24 73 41
e-mail: info@argussecurity.be
BTW BE 0554.782.293

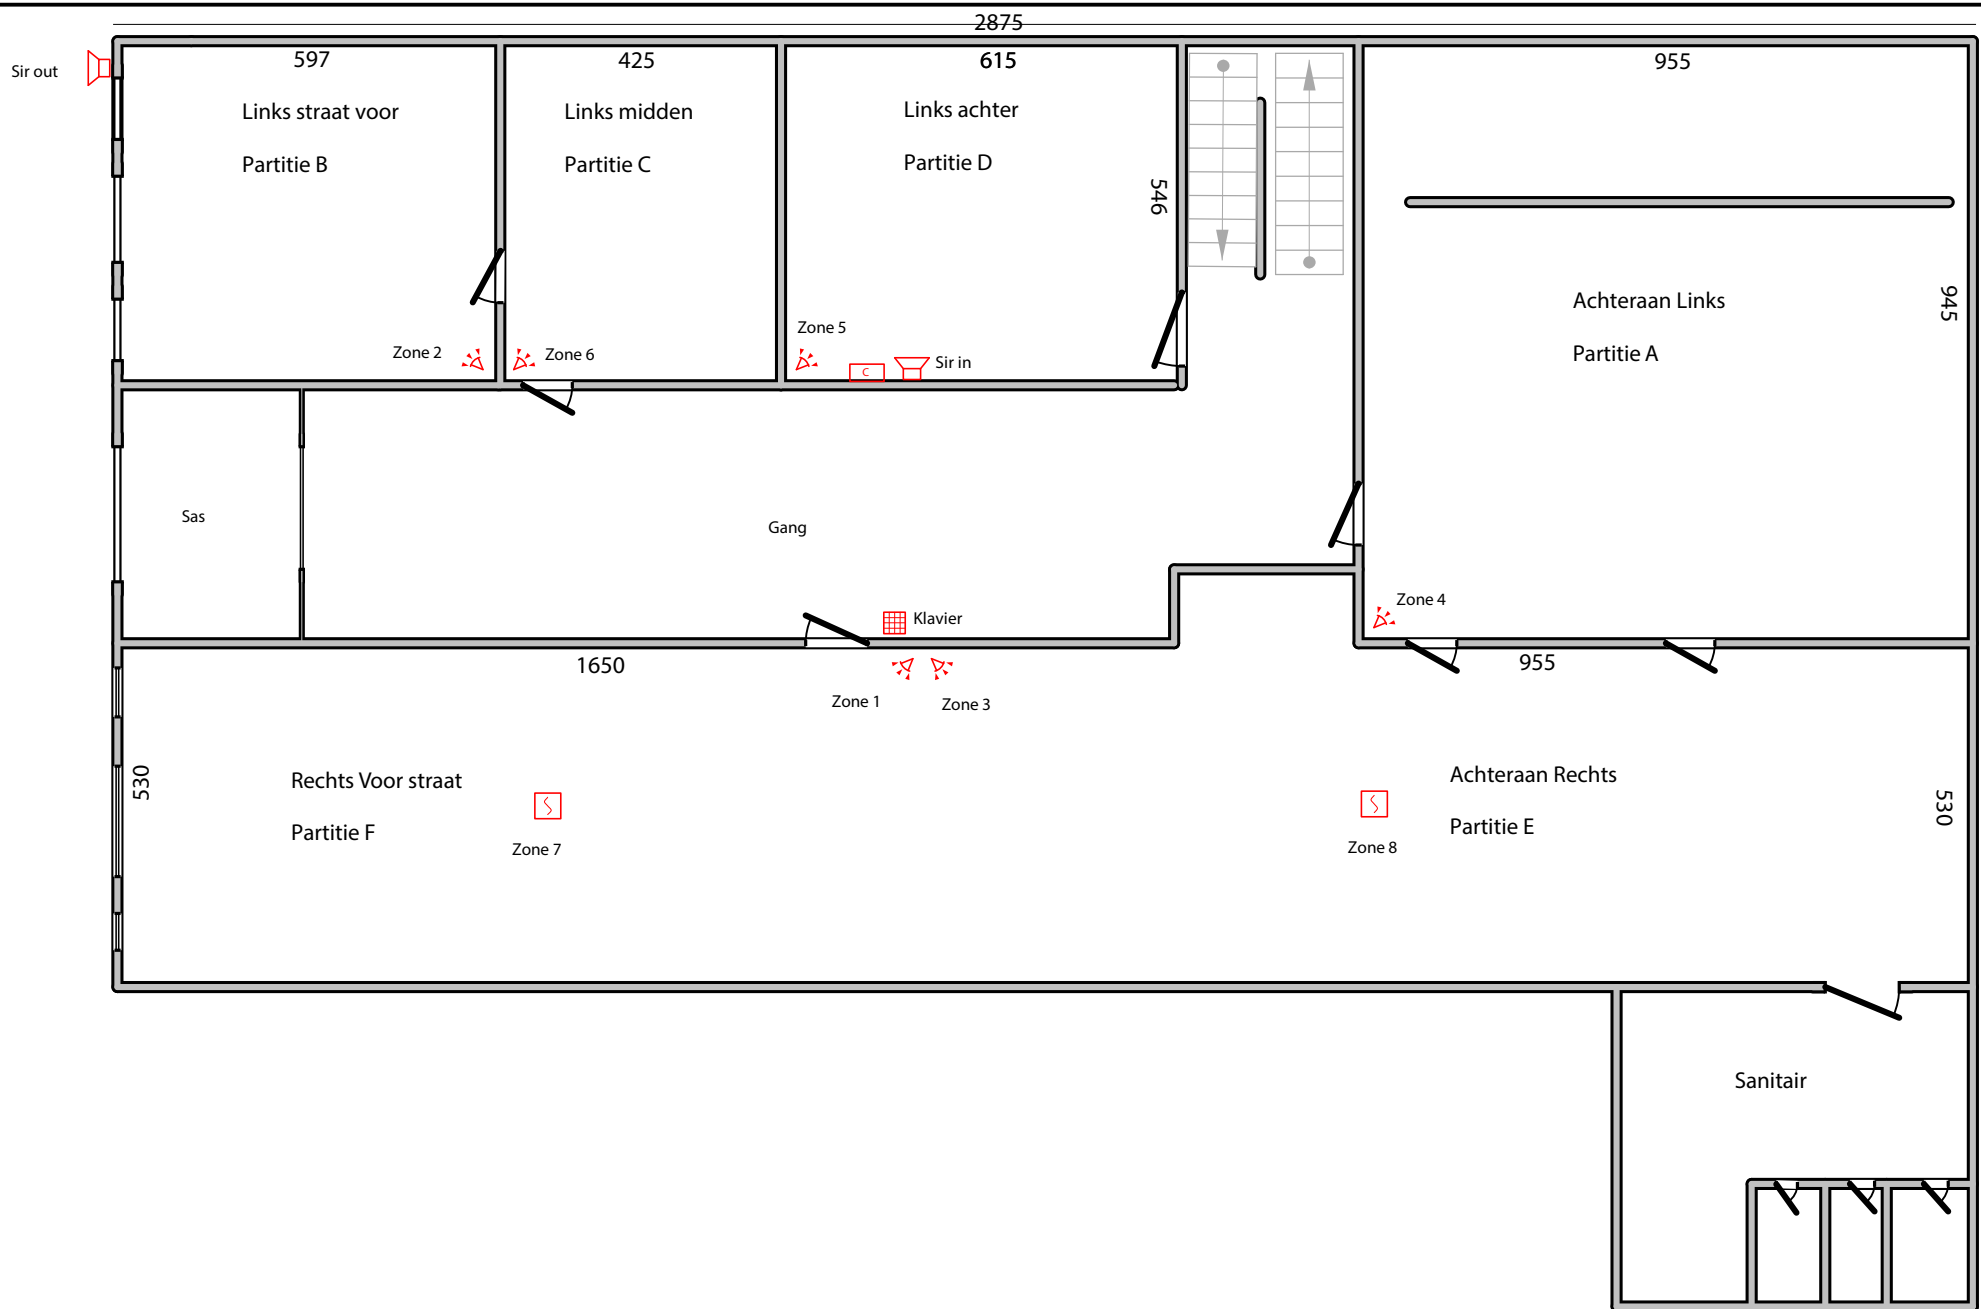

p. 1/2
Situatieschema
2 x 230V ~ 50Hz