



## COUPE AA (1/50)

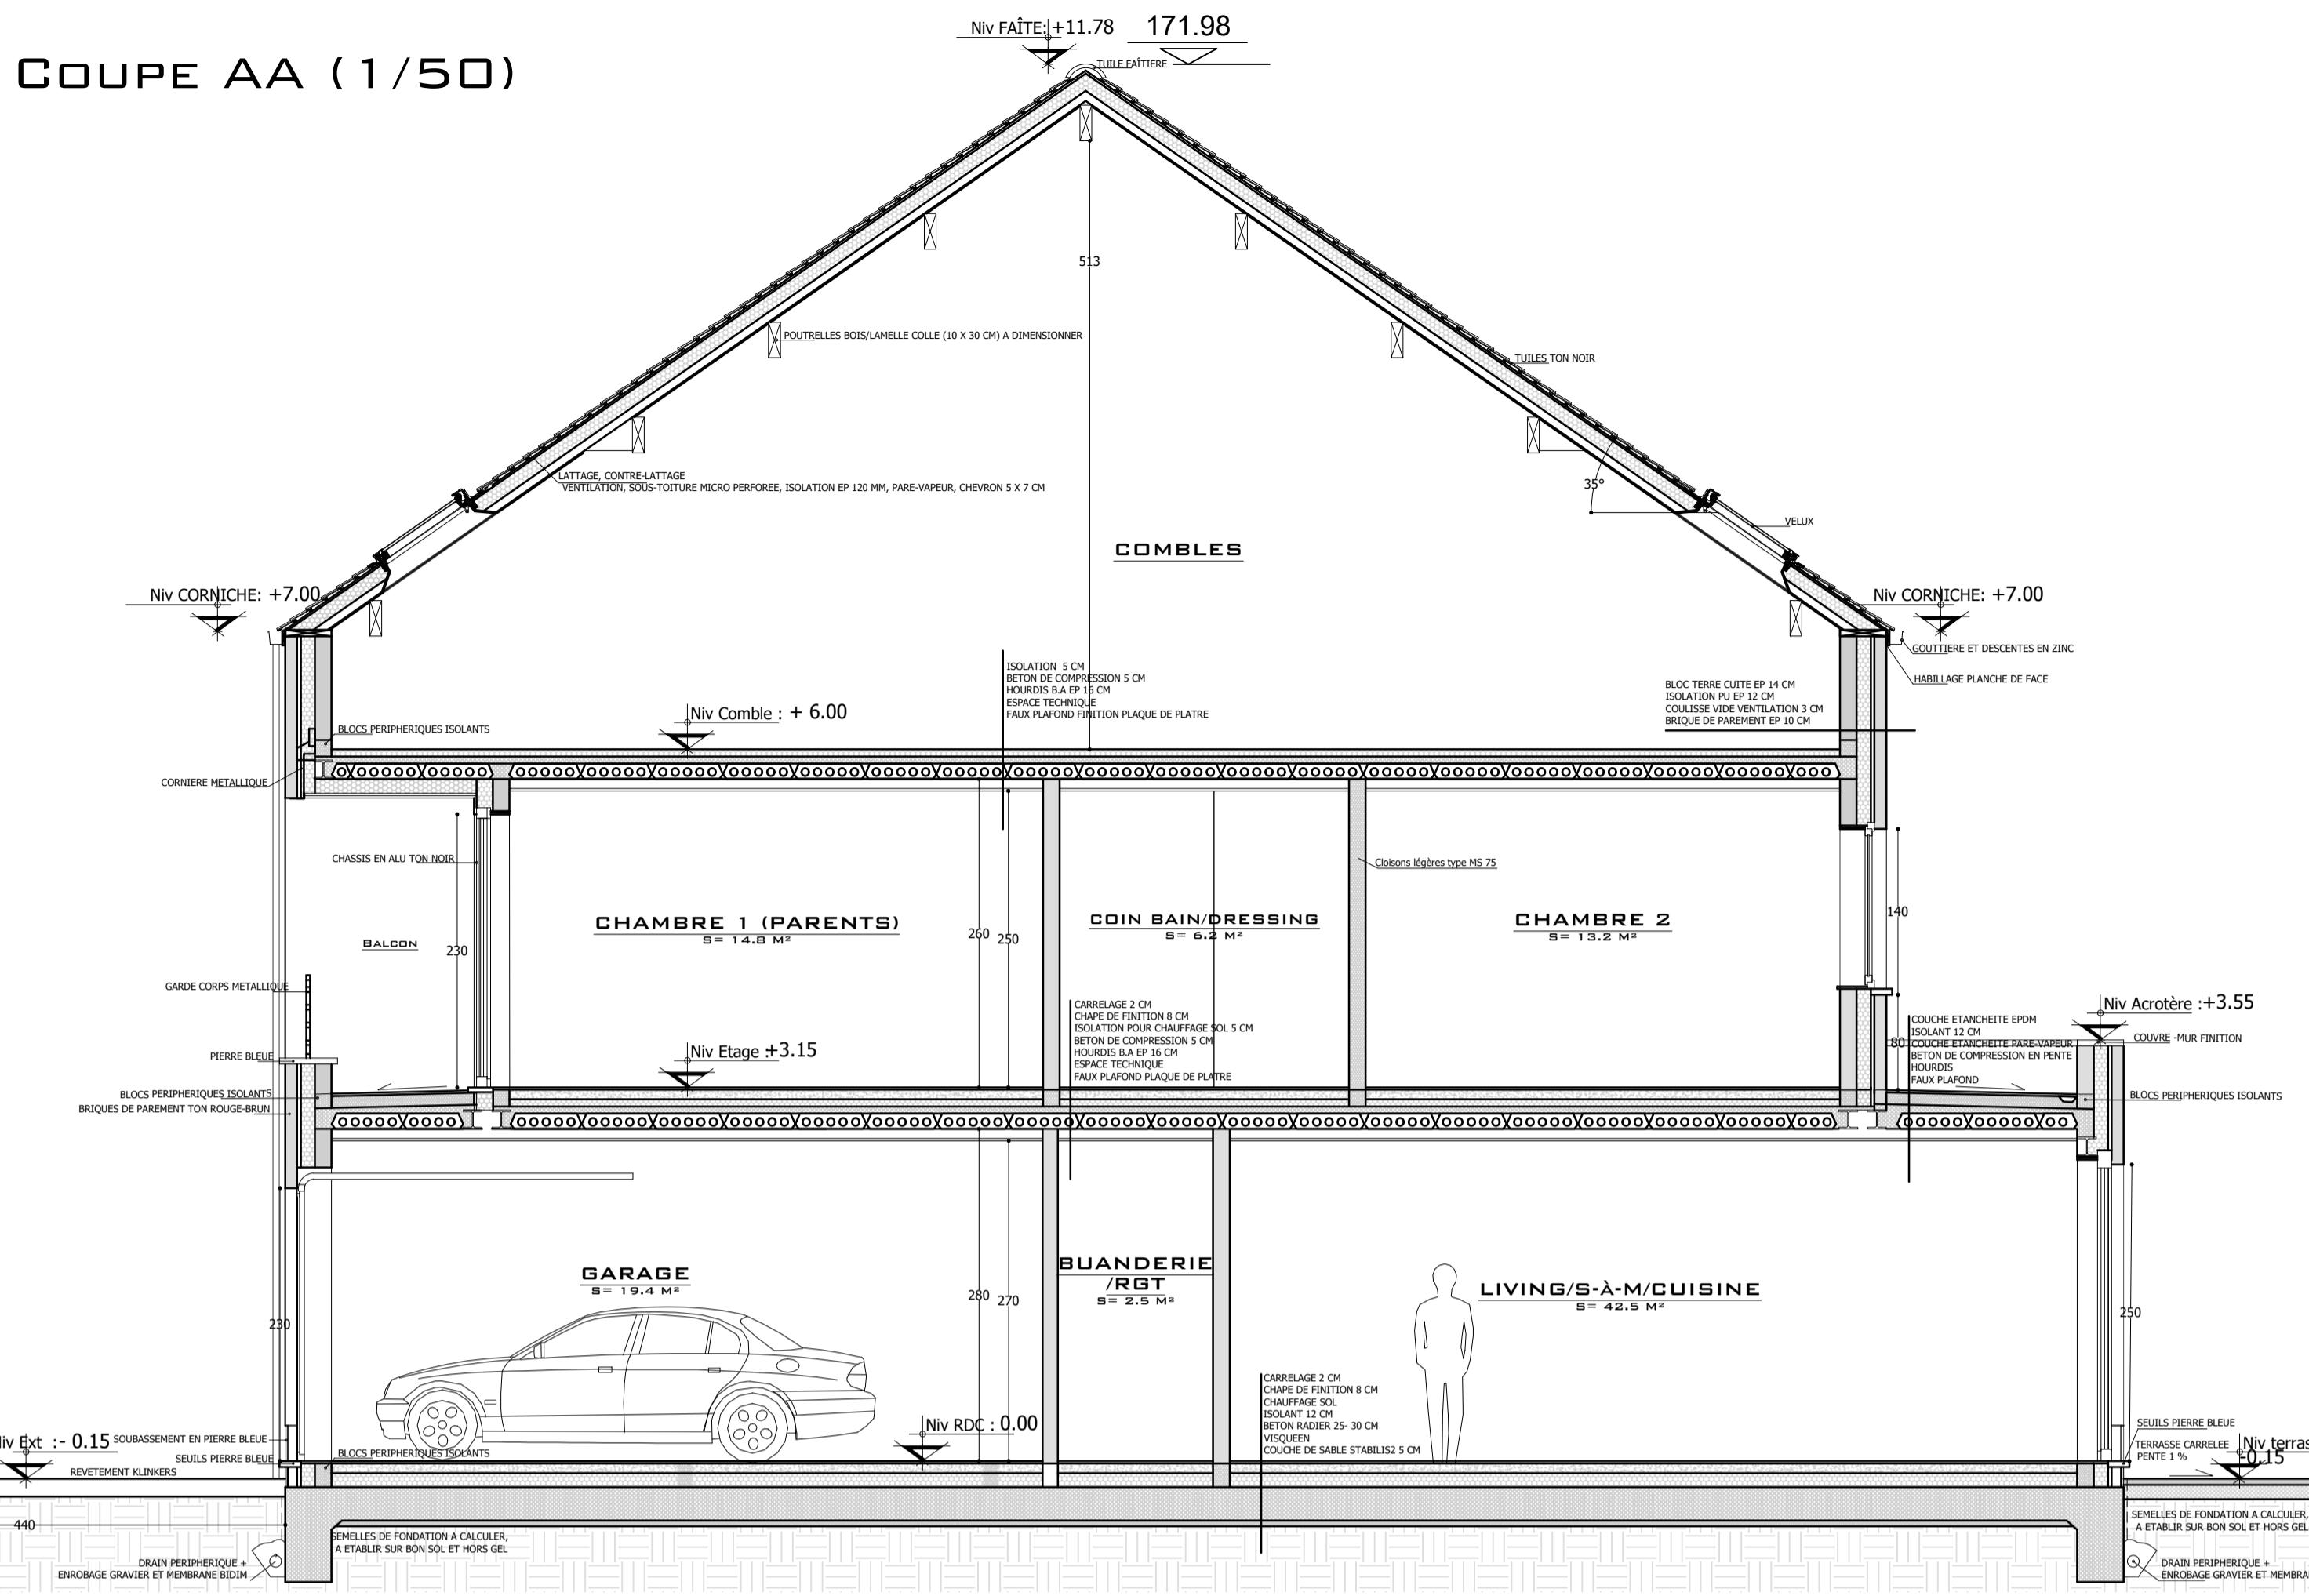

## ELEVATION LAT. GAUCHE (1/5)

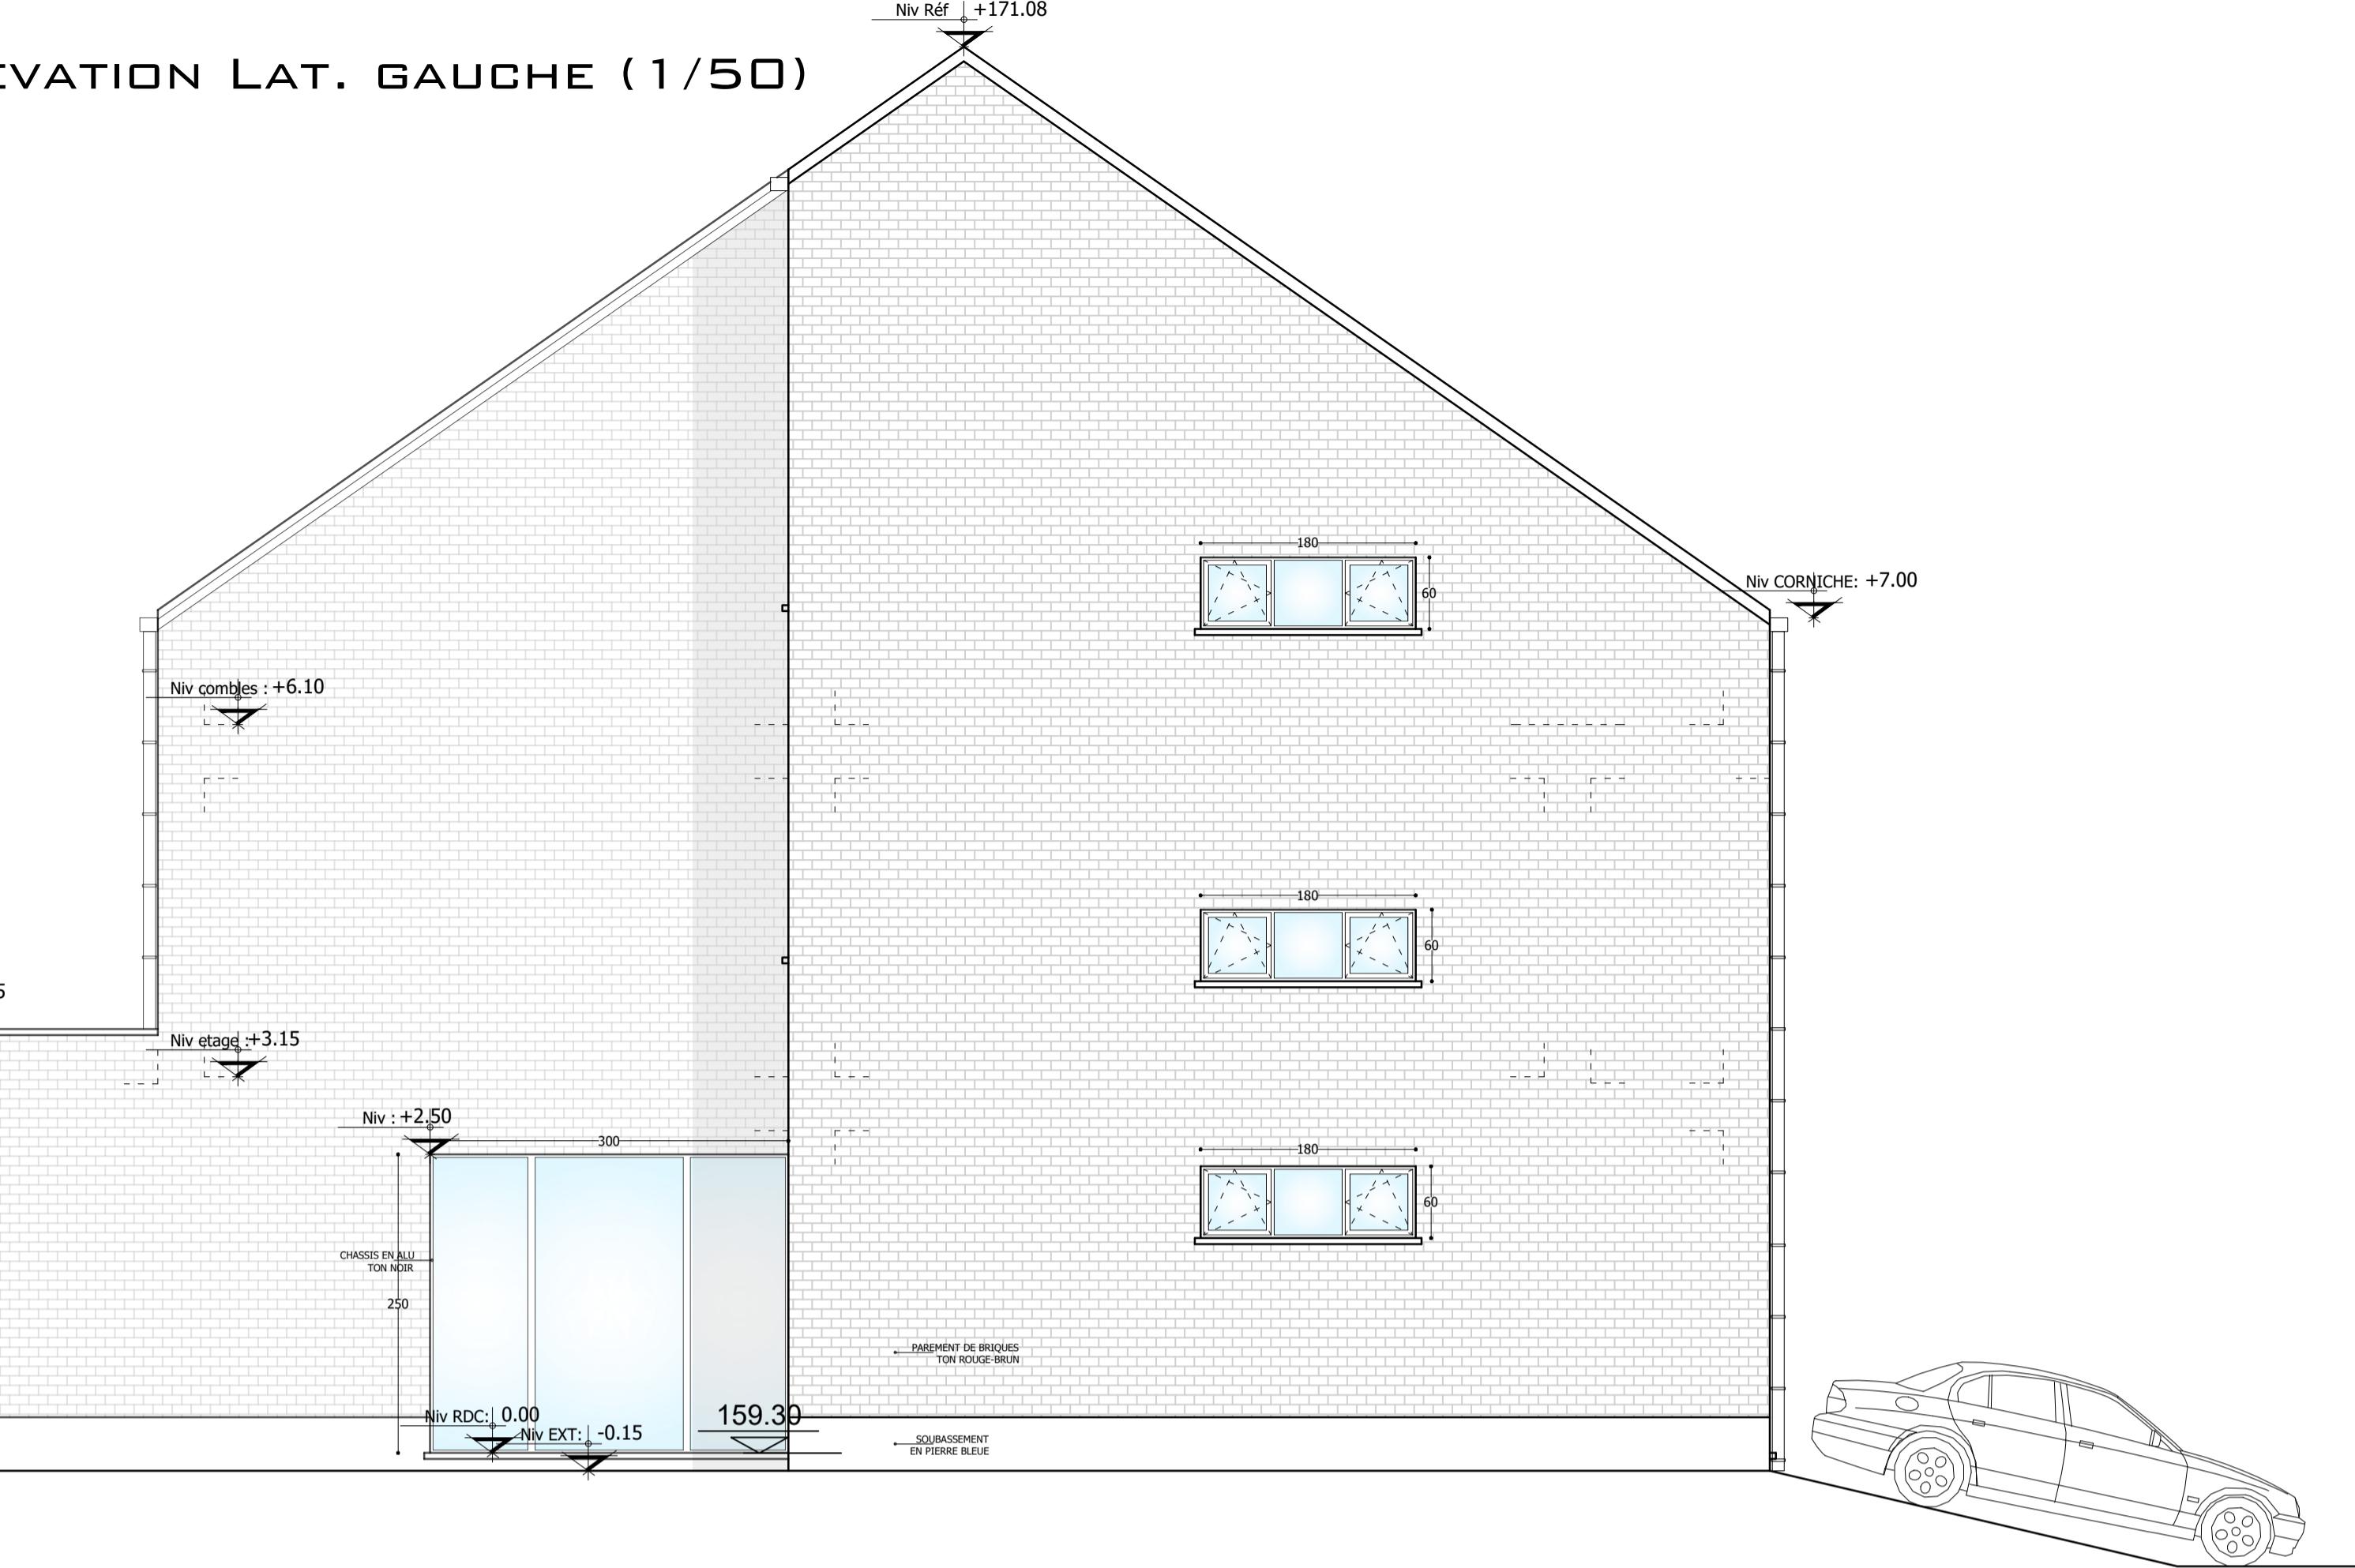

## ELEVATION ARRIERE (1/50)

