


Verbouwing kantoren
schaal 1/100
projectnr. : 4130

formaat A3
datum : 03-02-2012

BBSC-architects - Italiëlei 68 - 2000 Antwerpen
tel. +32 (0)3/238 36 33 - fax. +32 (0)3/239 36 33 - mail : post@bbsc.be

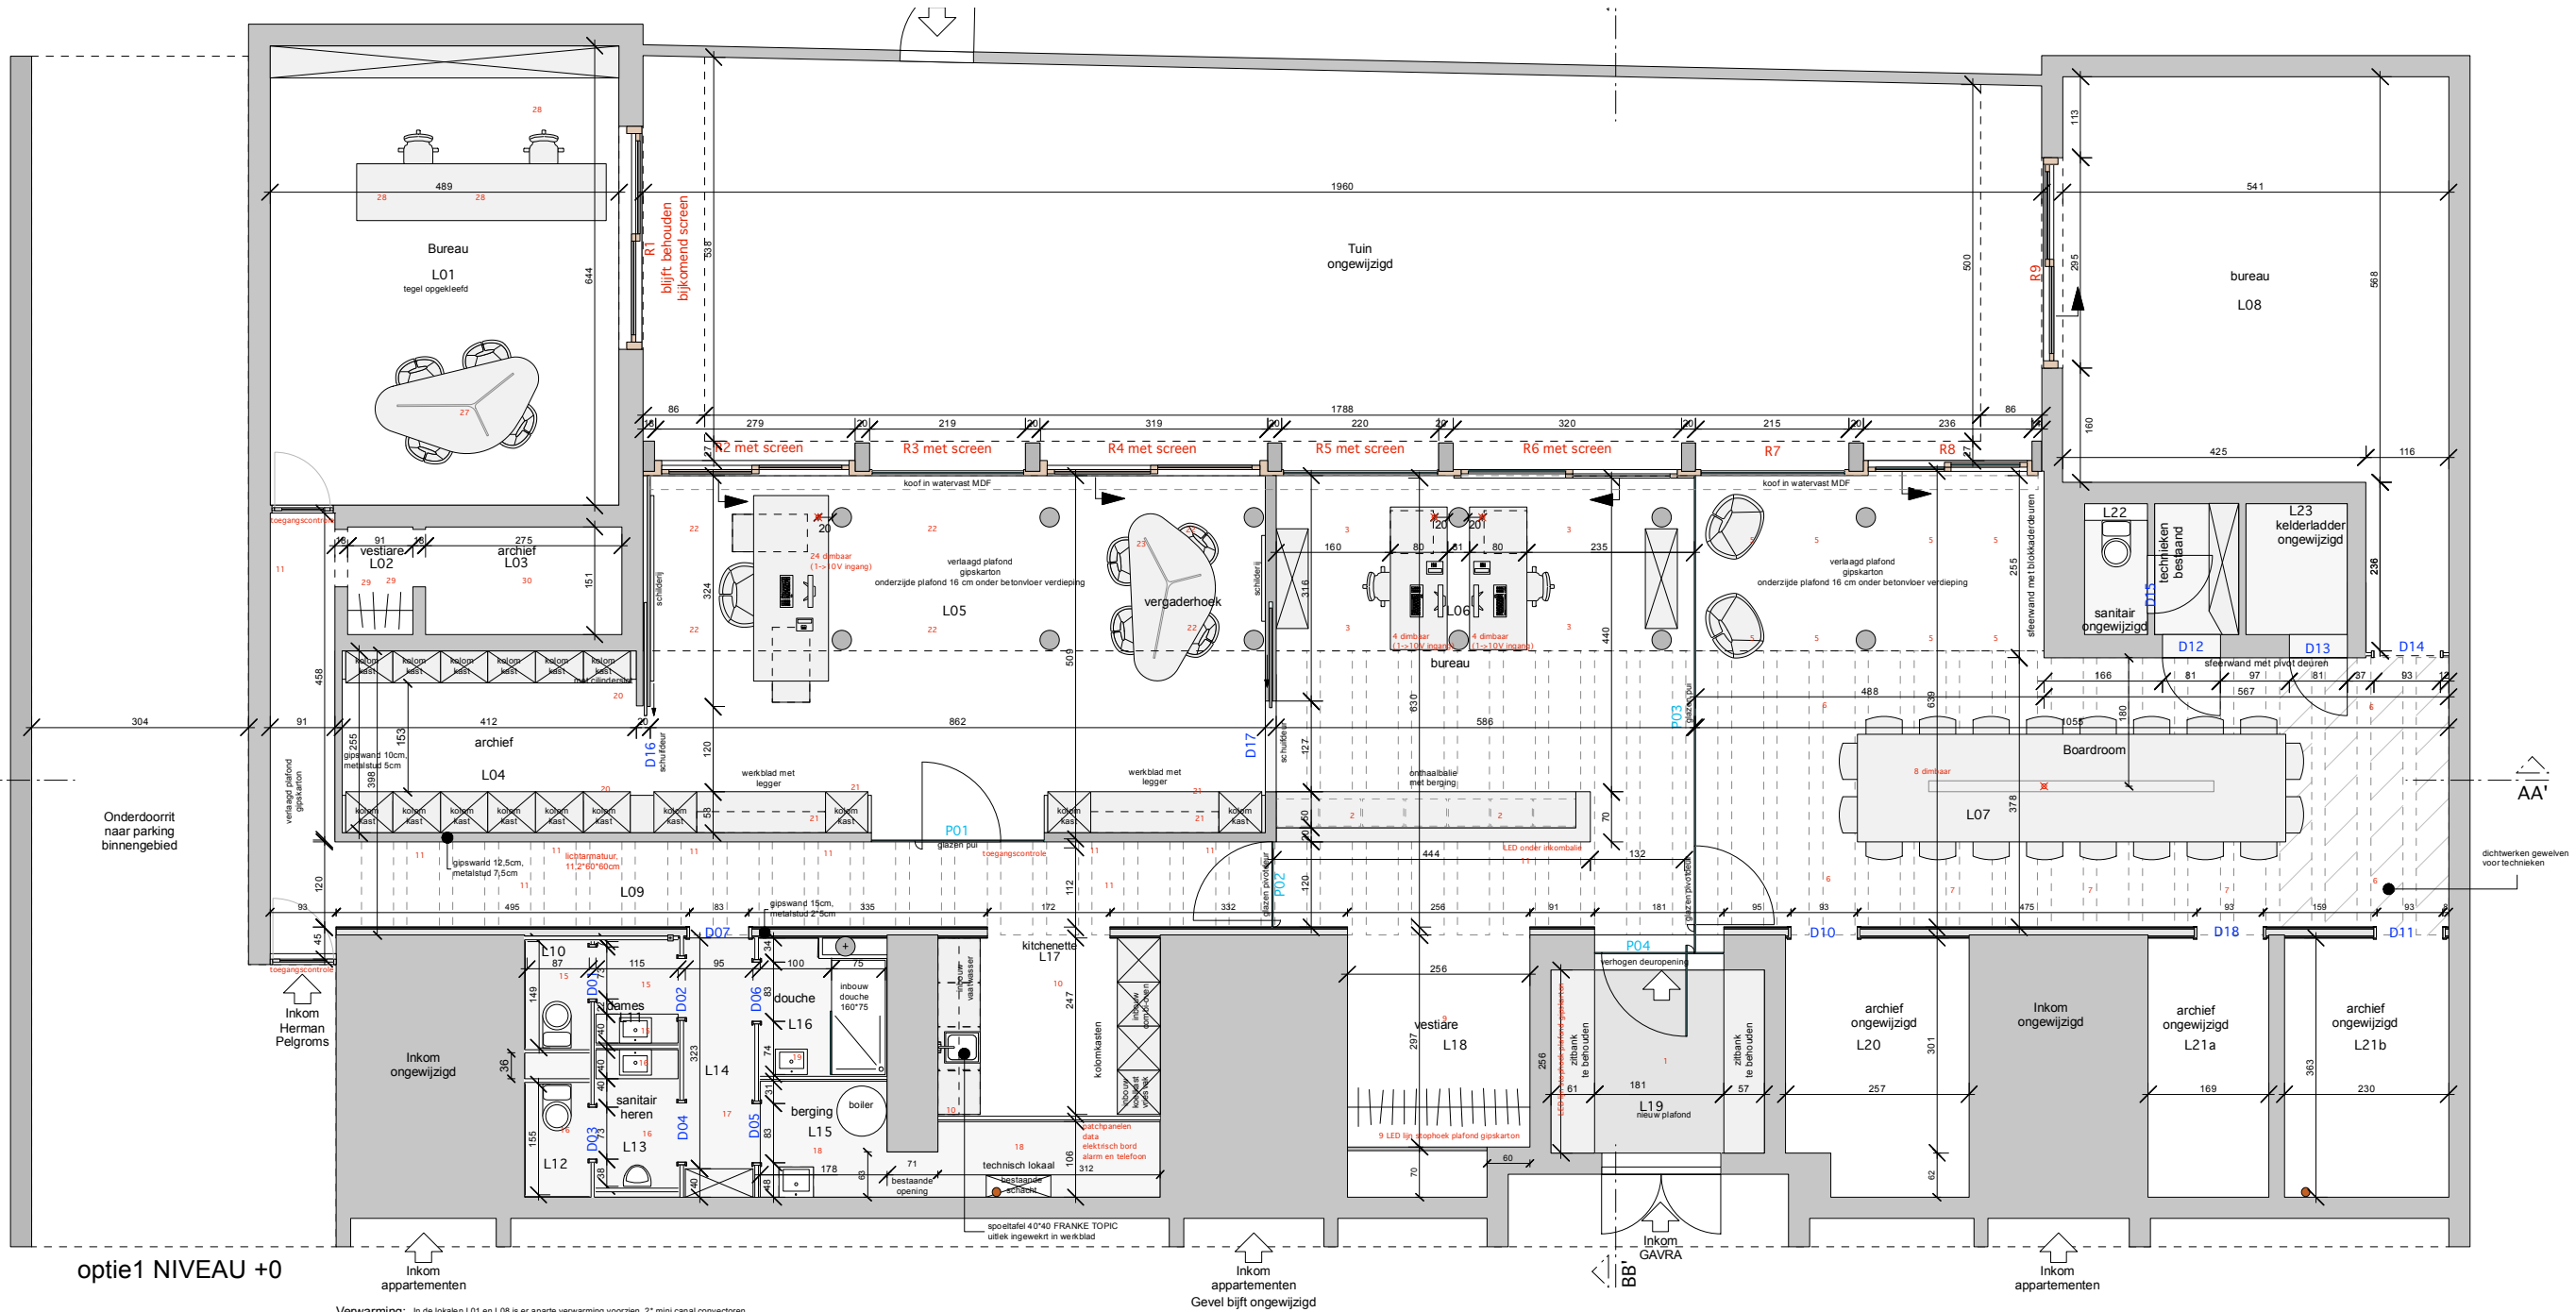