


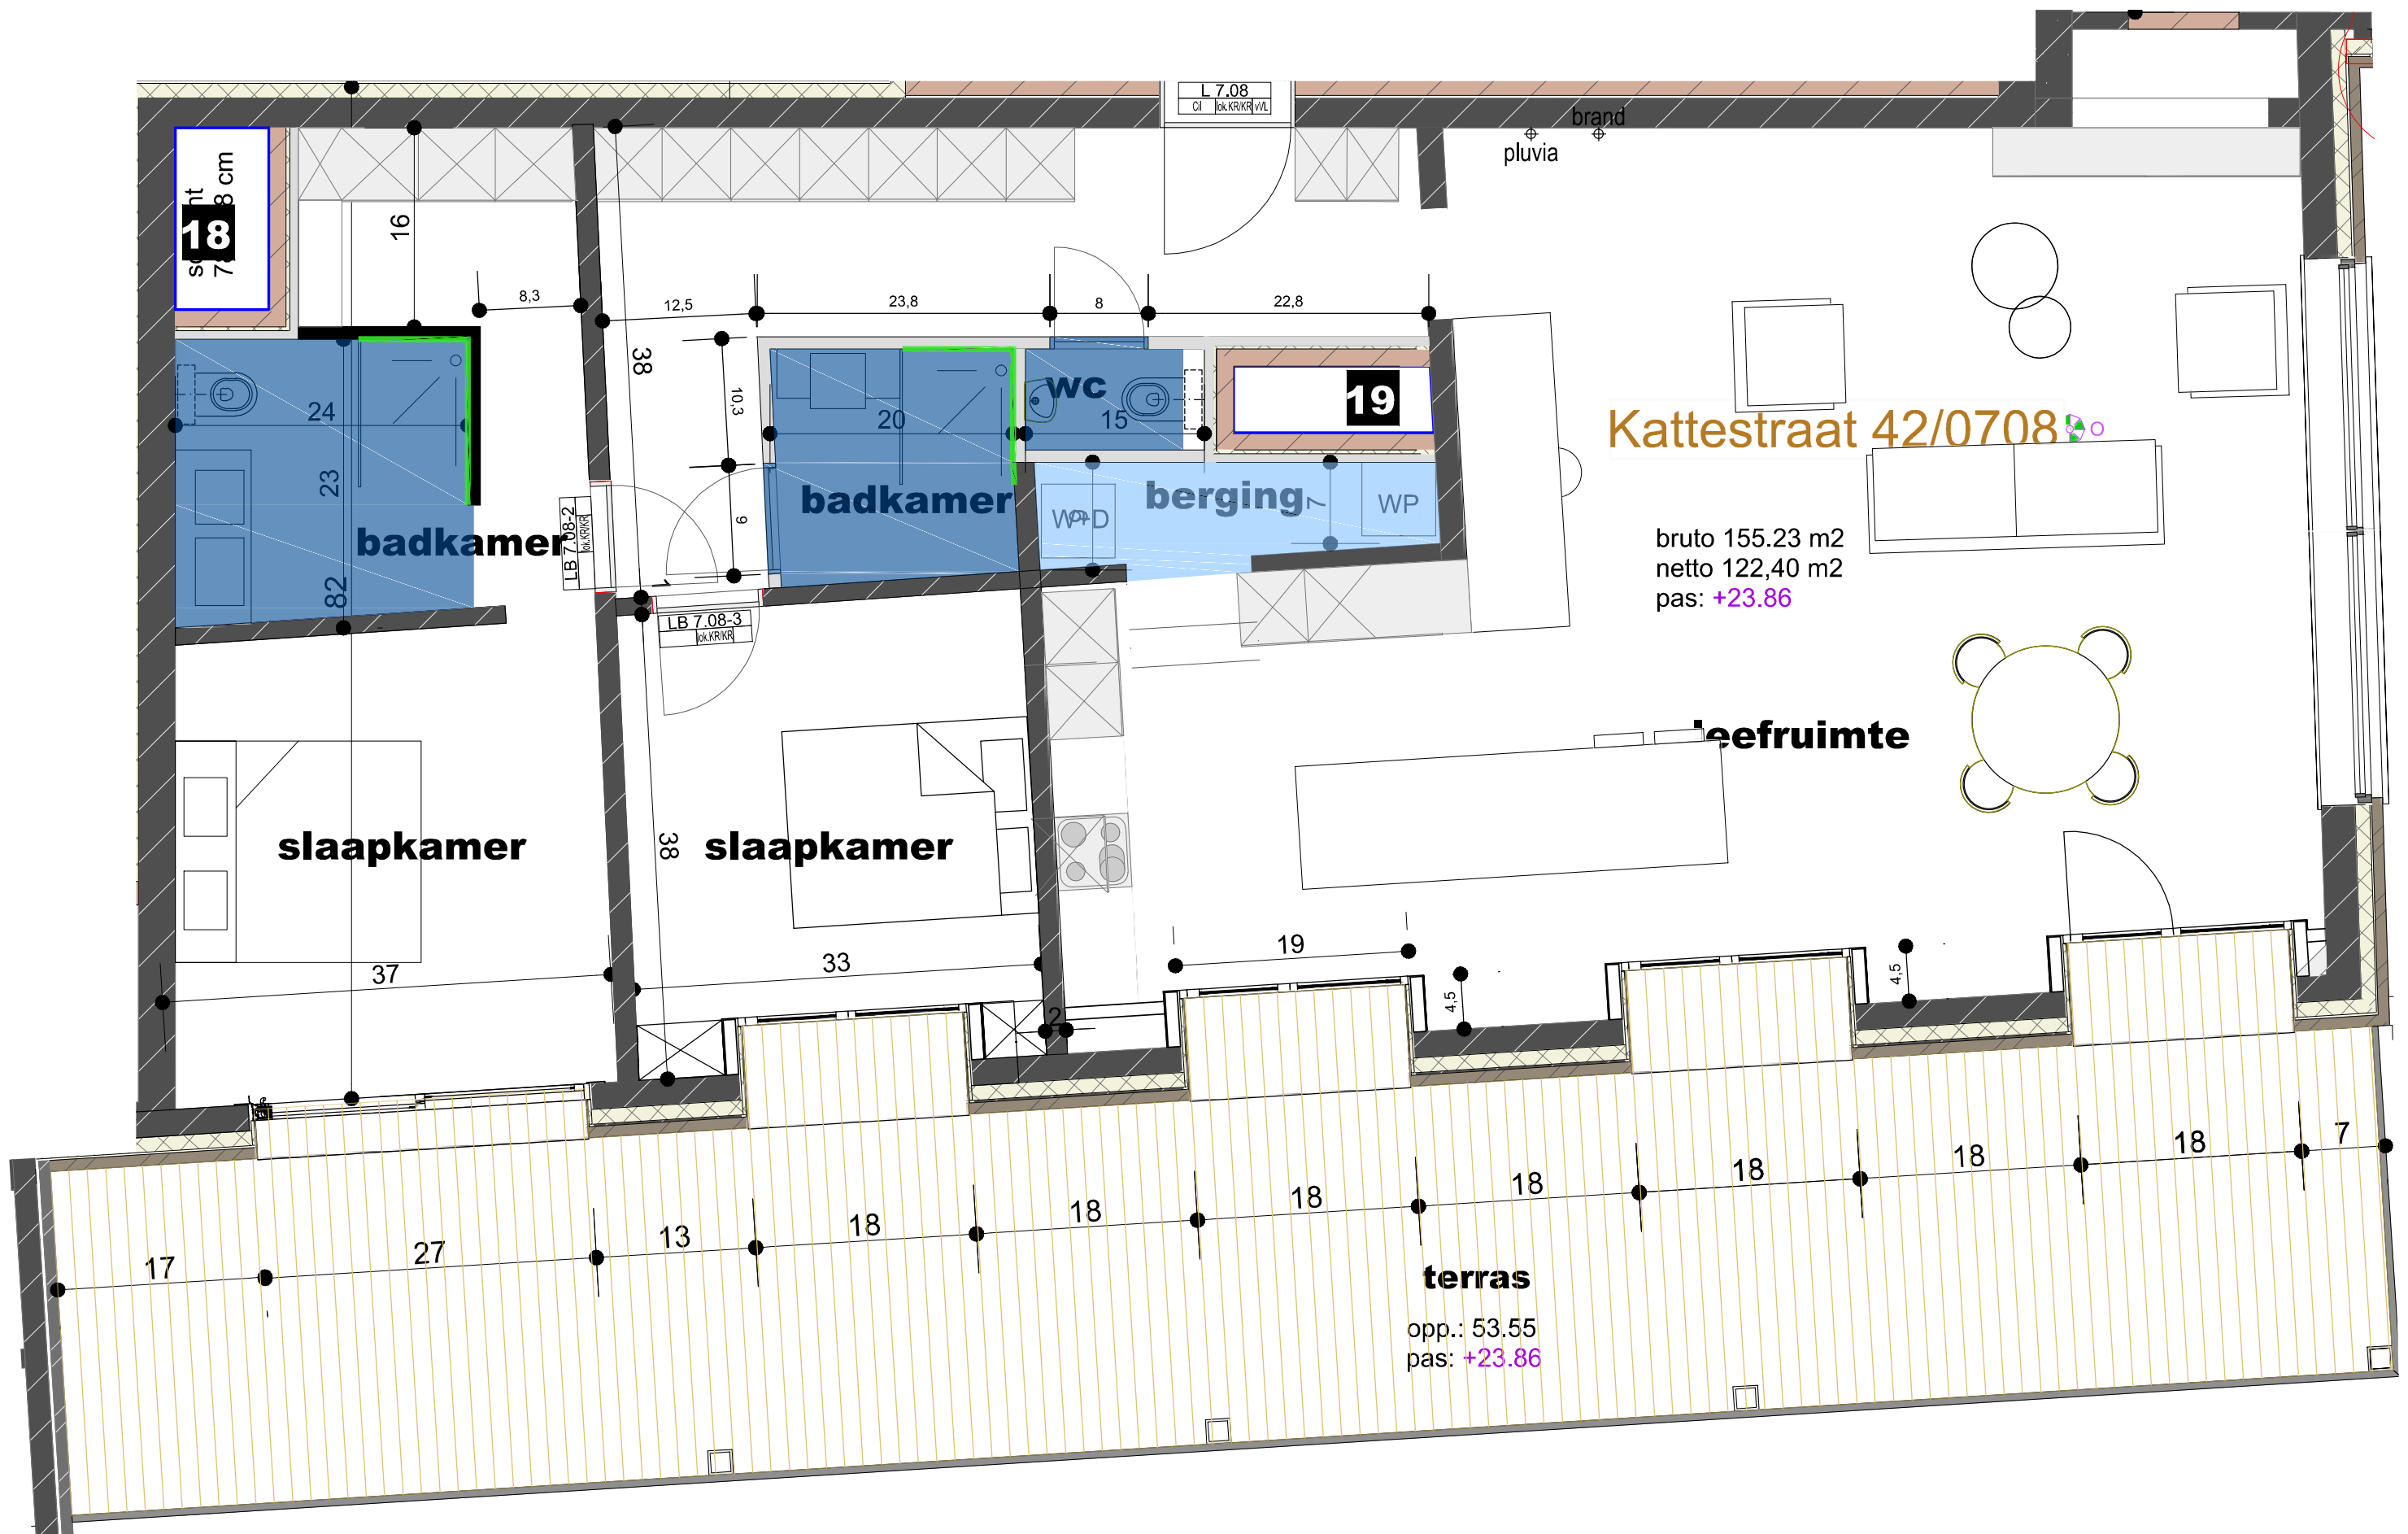

PROJECT MARTINAS Kattestraat - Langesteeweg Merchtem	schaal	1:50	ONDERWERP Kattestraat 42/0708 Loft 7.7 Bruto 155.23 m2 AS BUILT winddicht	REVISIE / OPMERKINGEN	REGACO NV KATIMMO NV MARTINAS NV Bleekstraat 19 • B-2480 Dessel TEL 014-37 75 73 • FAX 014-37 73 41 BE 0450 635 967 • info@dockx.com
	datum	02/04/2021			
	pagina	1			