


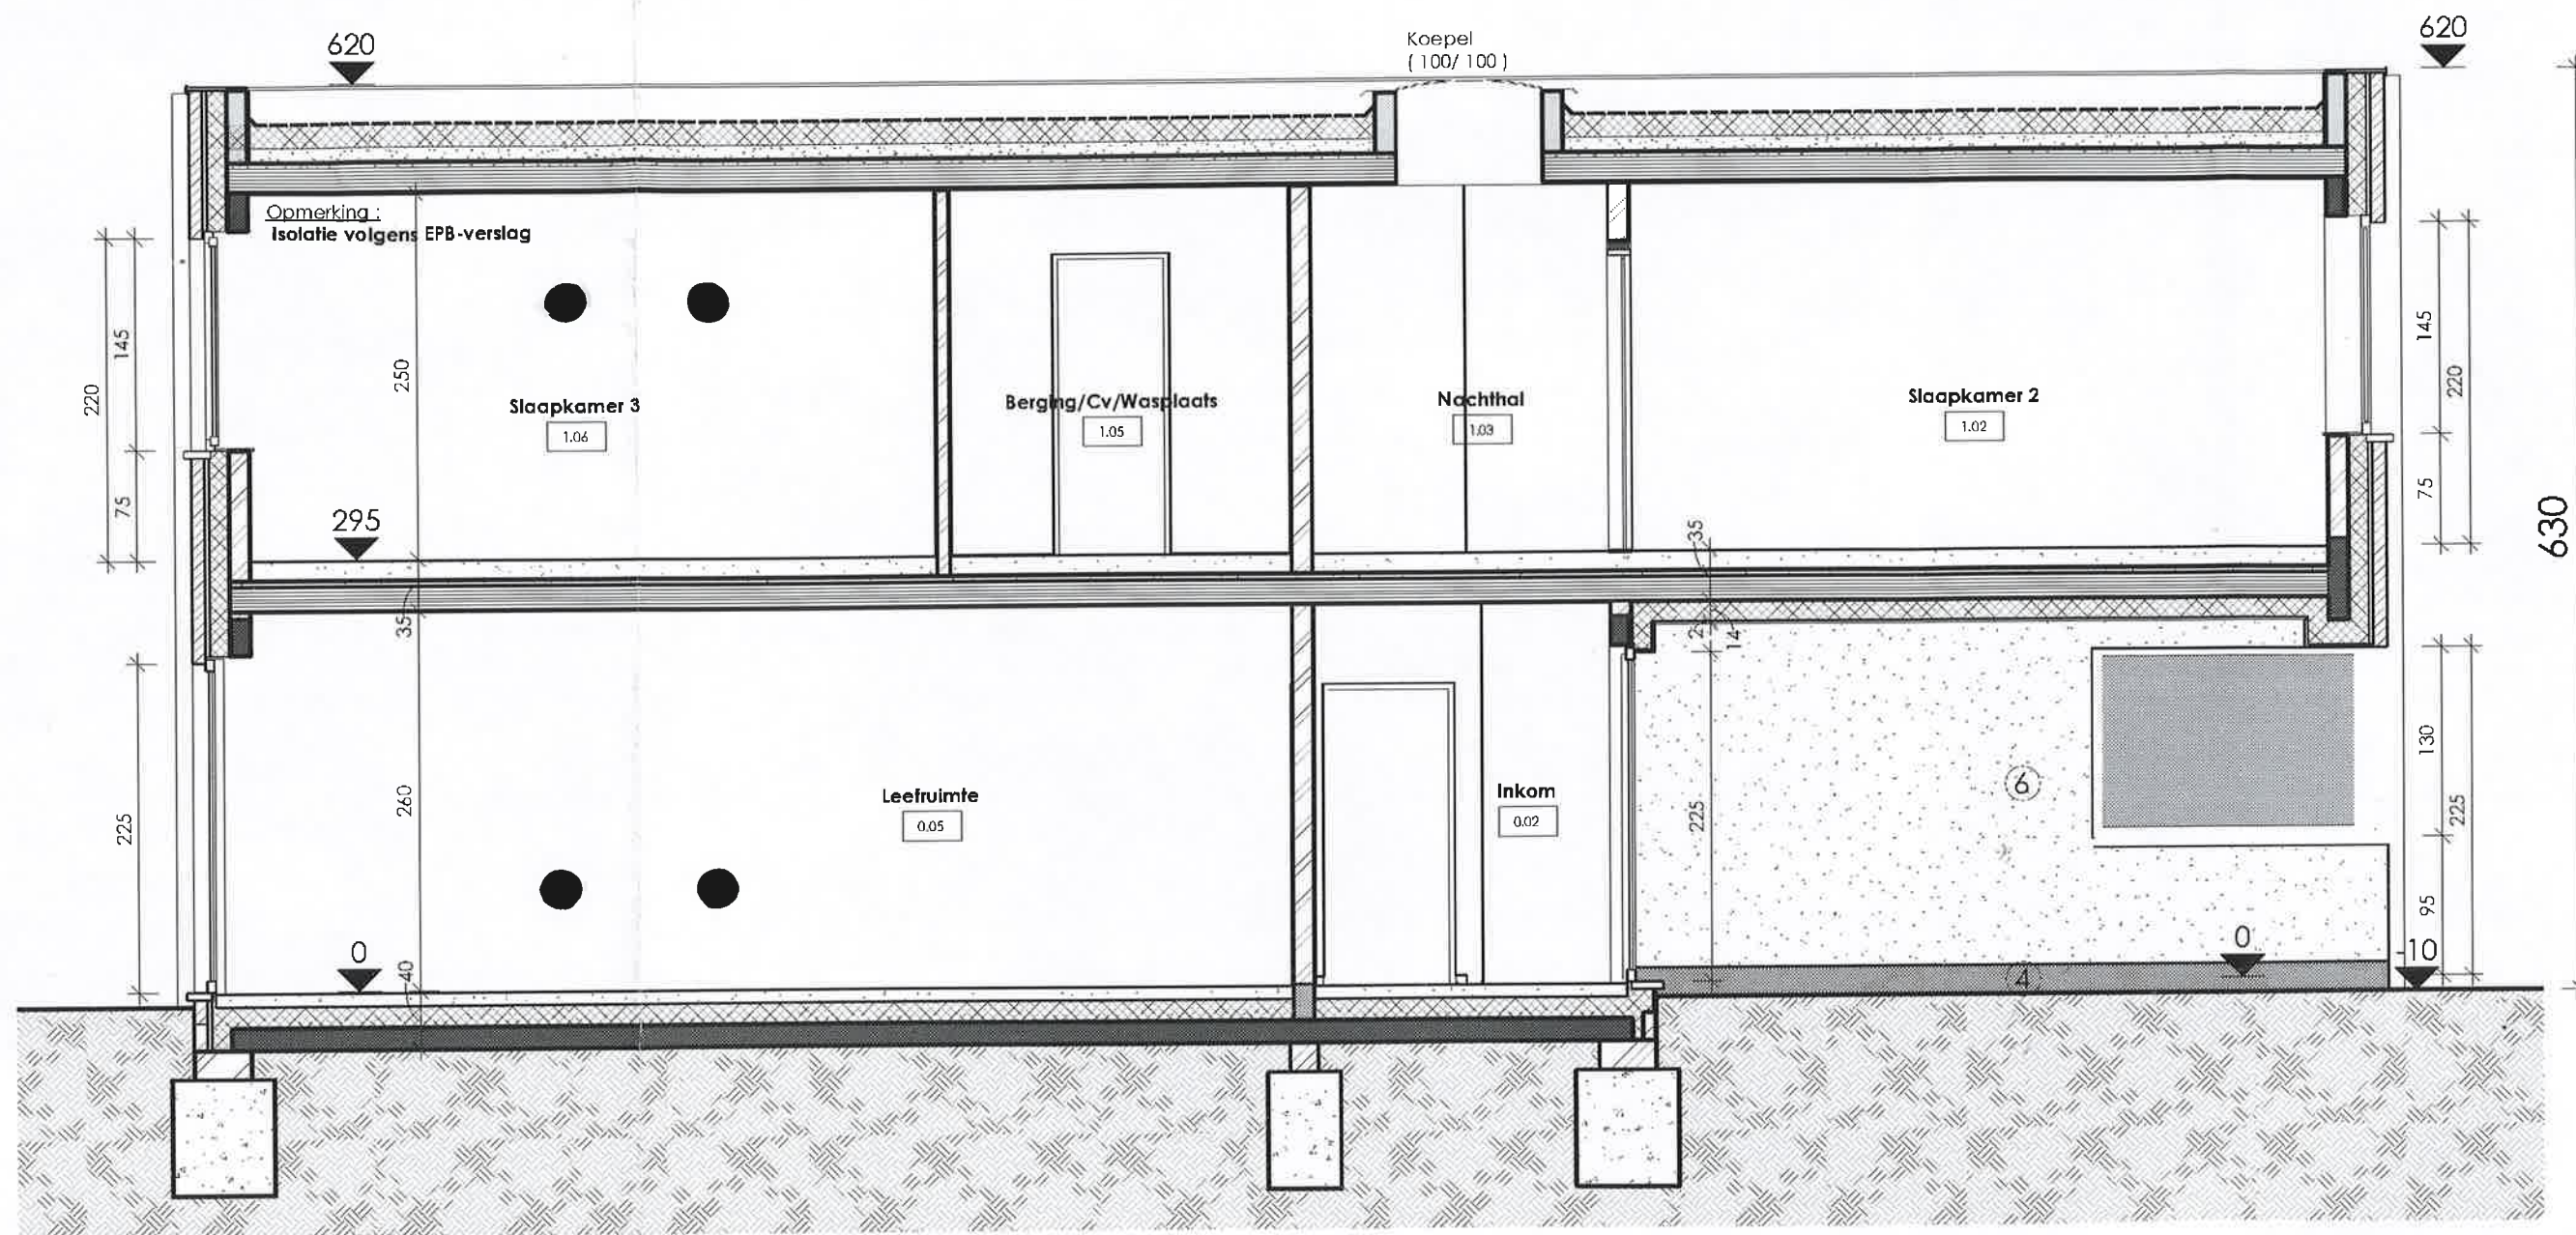

6 Doorsnede AA'
1 : 50