



LINTER
grote steenweg 444

COPYRIGHT

ATRIO nv

abrilc

ABRIC nv

Werchtersesteenweg 126
3150 Haacht

tel 016 52 58 00
mail info@abric.be


03 12 2025

PAGINA

1/7

SCHAAL

1/75

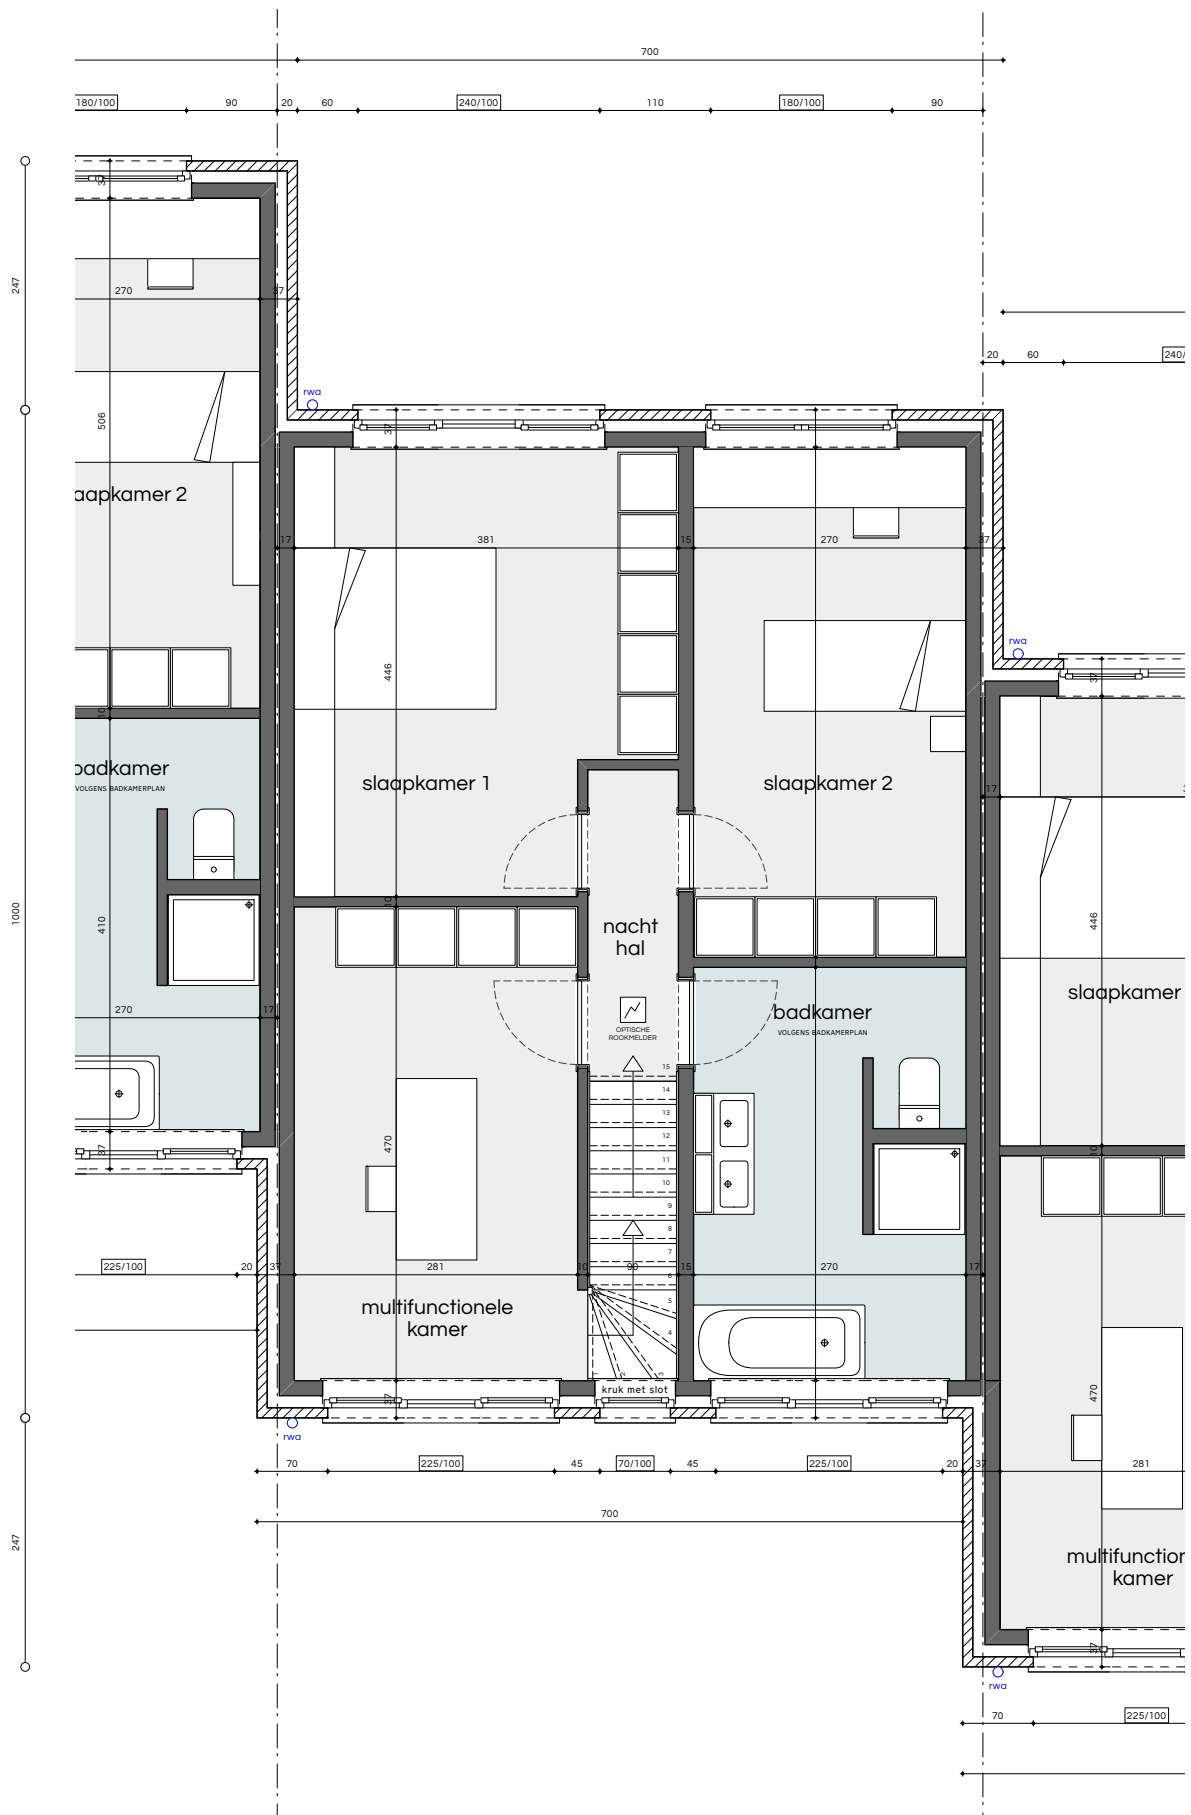

LINTER
grote steenweg 444

COPYRIGHT

ATRIO nv

abrilc

ABRIC nv

Werchtersesteenweg 126
3150 Haacht

tel 016 52 58 00
mail info@abric.be


PAGINA

2/7

SCHAAL

1/75

03 12 2025

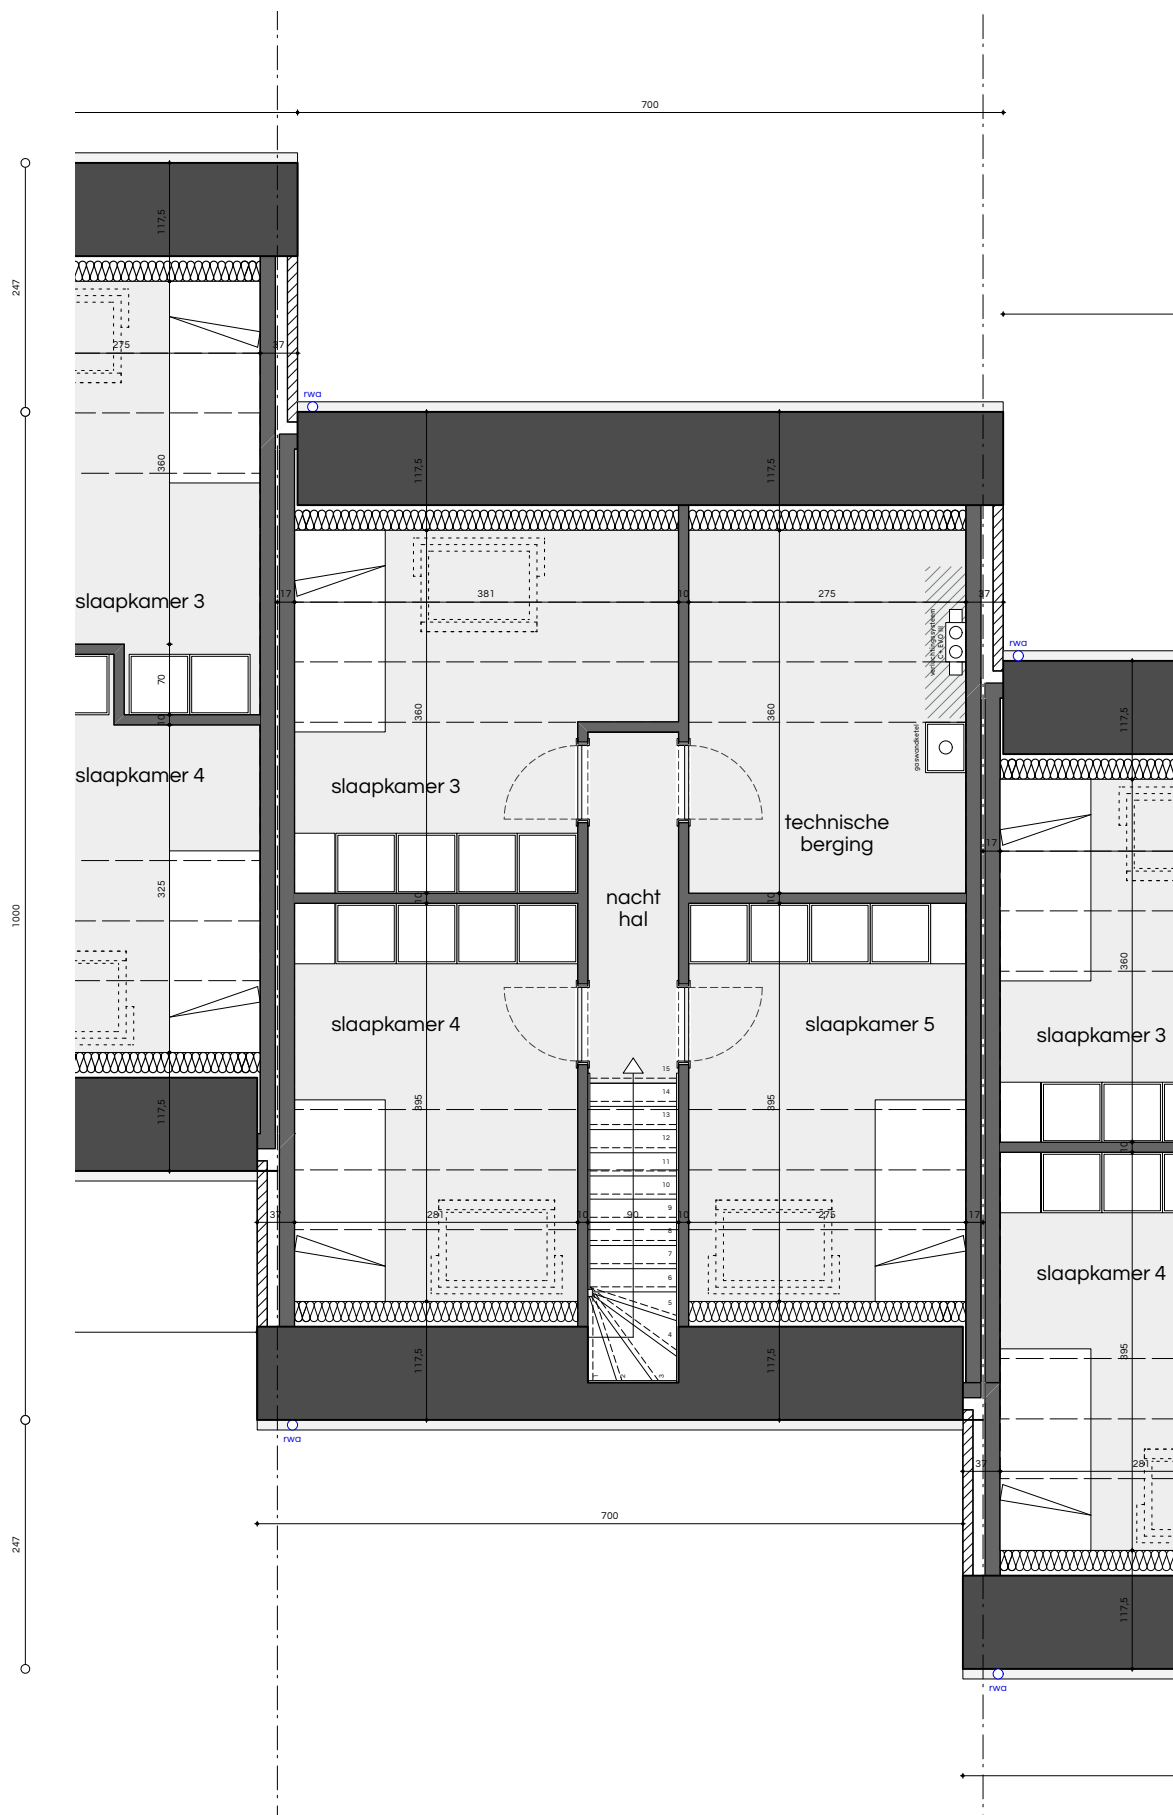

LINTER
grote steenweg 444

COPYRIGHT

ATRIO nv

abrilc

ABRIC nv

Werchtersesteenweg 126
3150 Haacht

tel 016 52 58 00
mail info@abric.be

PAGINA

3/7


SCHAAL

1/75

03 12 2025

MATERIALEN

1 GEVELSTEEN	Vandersanden Antro WF
2 DAKBEDEKKING	Creton Sneldek zwart
3 BUITENSCHRIJNWERK	PVC buitenzijde antraciet mat - binnenzijde wit
4 GOTEN EN AFVOEREN	rond zink naturel
5 DORPELS	blauwe steen

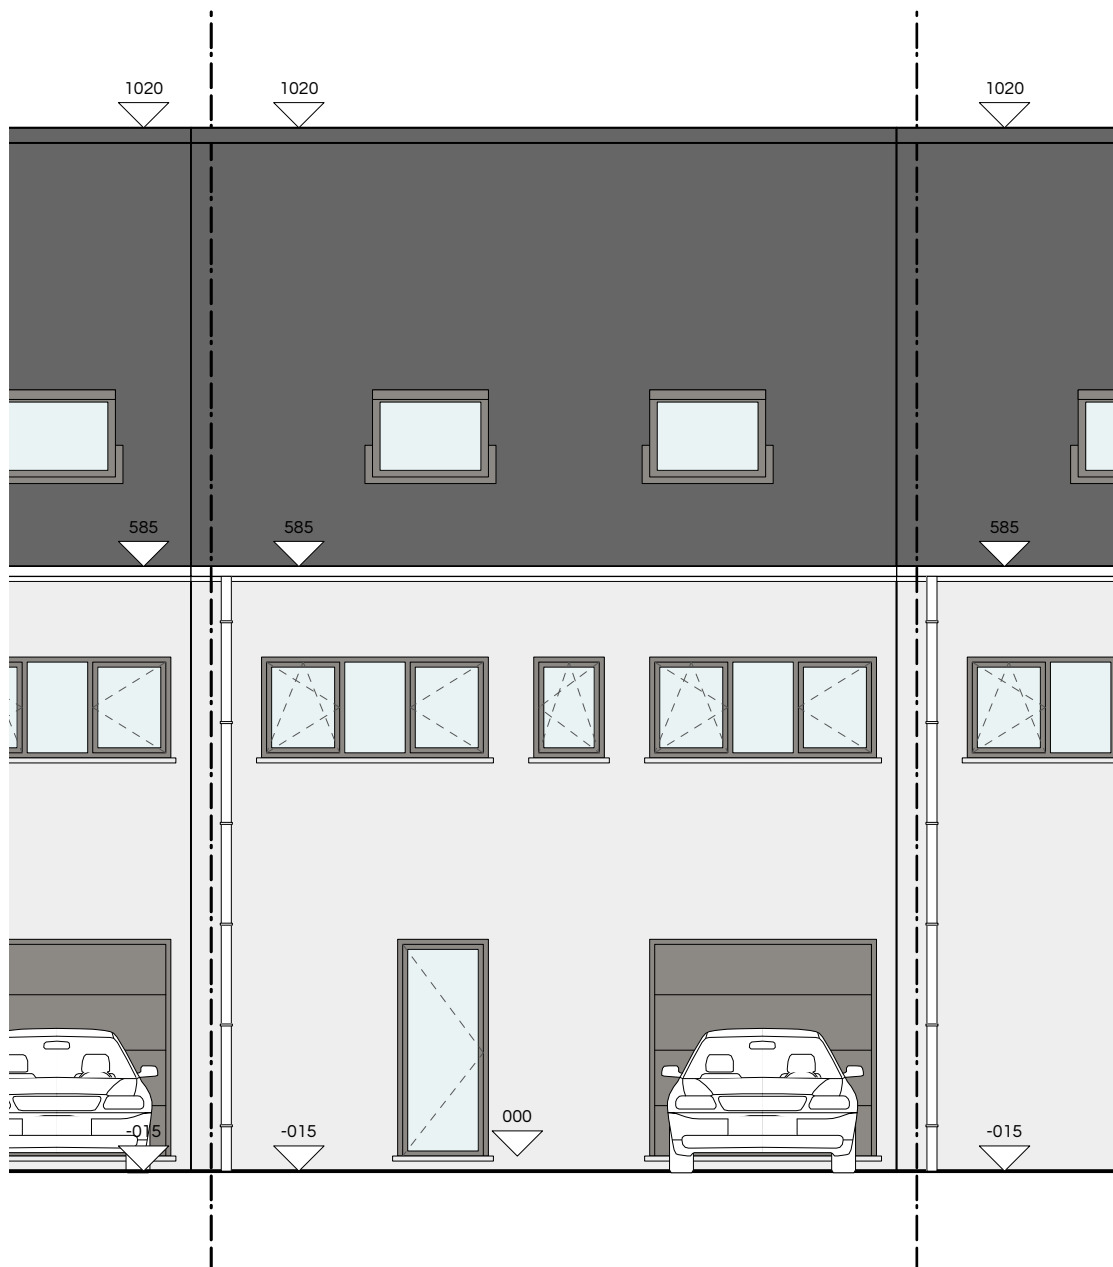

LINTER
grote steenweg 444

COPYRIGHT

ATRIO nv

abric

ABRIC nv

Werchtersesteenweg 126
3150 Haacht

tel 016 52 58 00
mail info@abric.be


PAGINA

4/7

SCHAAL

1/75

03 12 2025

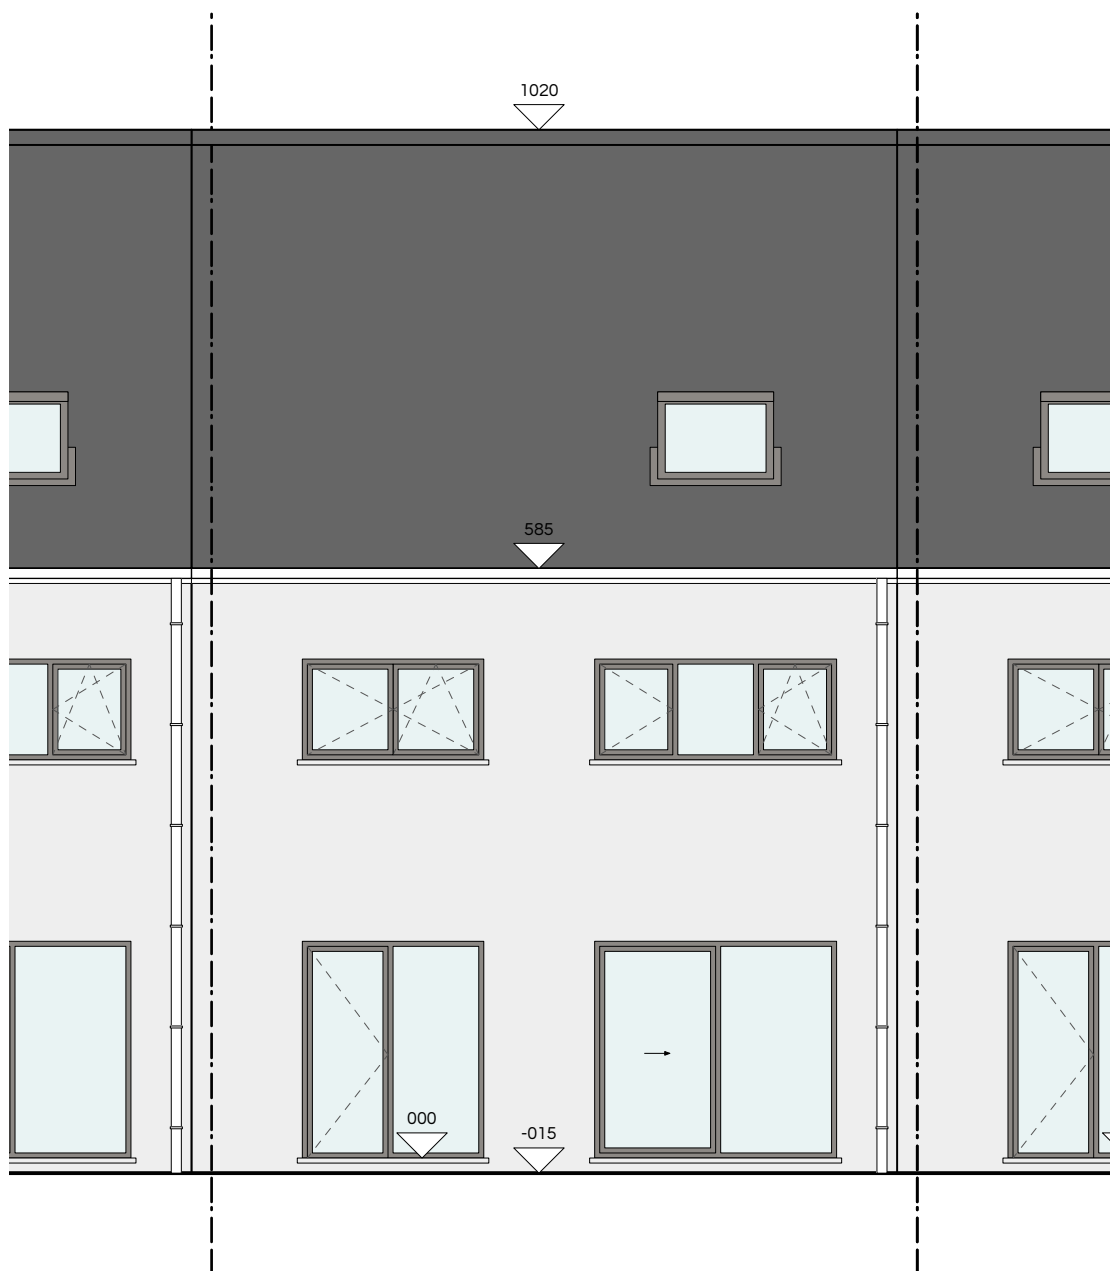

LINTER
grote steenweg 444

COPYRIGHT

ATRIO nv

abric

ABRIC nv

Werchtersesteenweg 126
3150 Haacht

tel 016 52 58 00
mail info@abric.be

PAGINA

5/7

SCHAAL

1/75

03 12 2025



LINTER
grote steenweg 444

COPYRIGHT

ATRIO nv

abric

ABRIC nv

Werchtersesteenweg 126
3150 Haacht

tel 016 52 58 00
mail info@abric.be


PAGINA

6/7

SCHAAL

1/75

03 12 2025

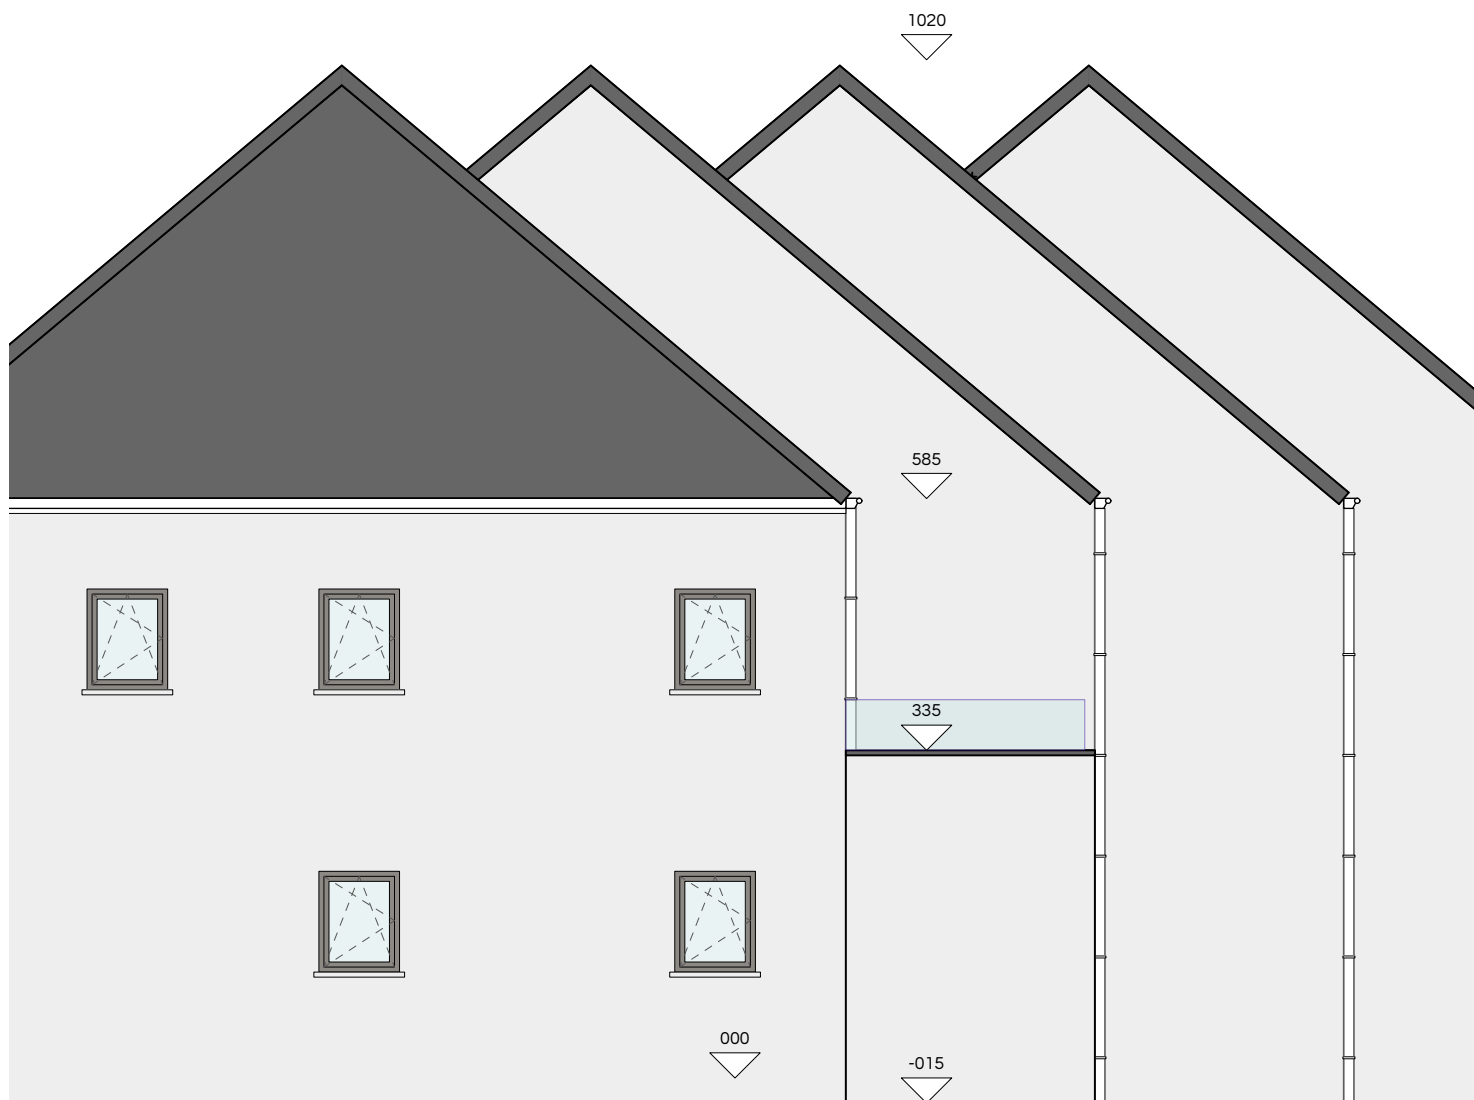

LINTER
grote steenweg 444

COPYRIGHT

ATRIO nv

abric

ABRIC nv

Werchtersesteenweg 126
3150 Haacht

tel 016 52 58 00
mail info@abric.be

PAGINA

7/7

SCHAAL

1/75

03 12 2025