


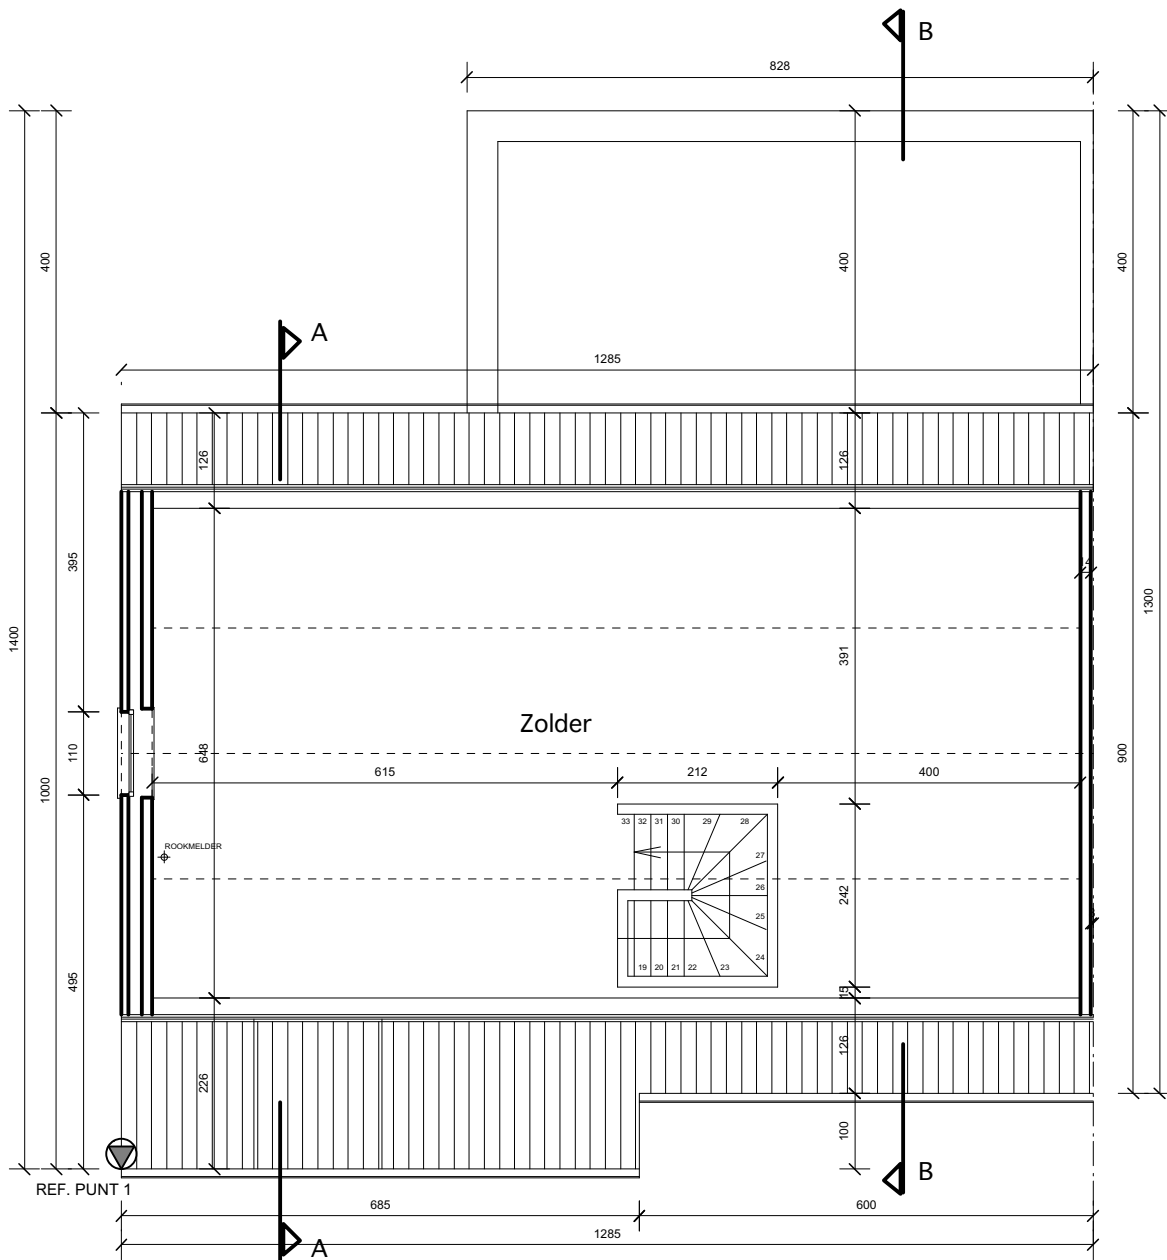

Dakverdieping

schaal 1/100