




1:100

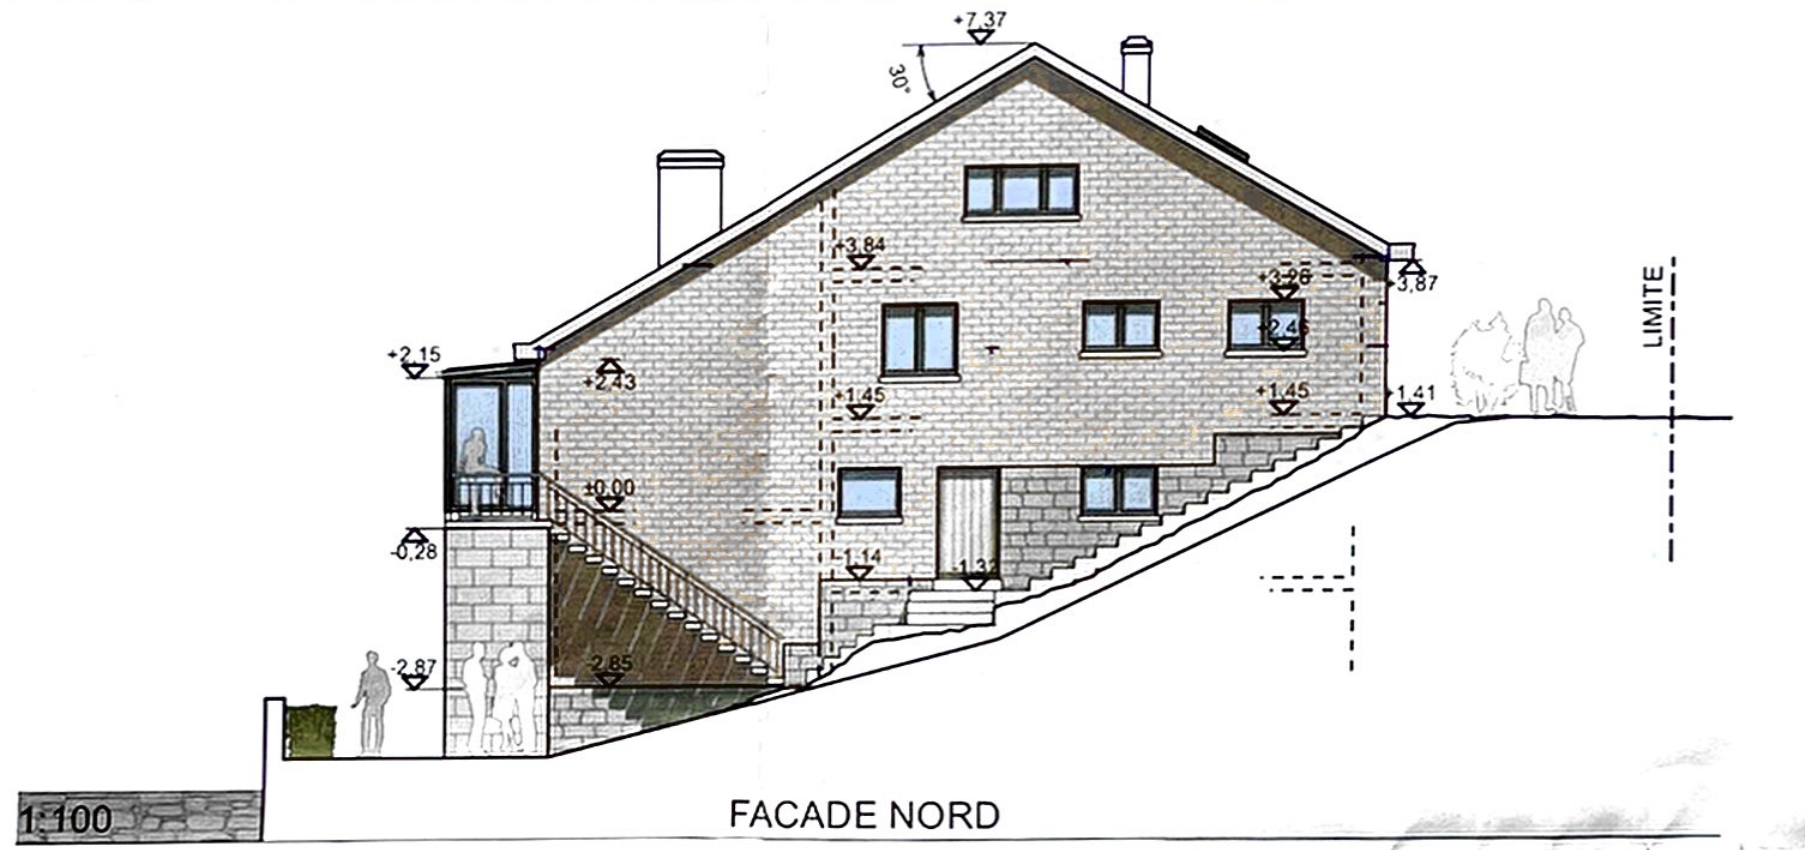

1:100

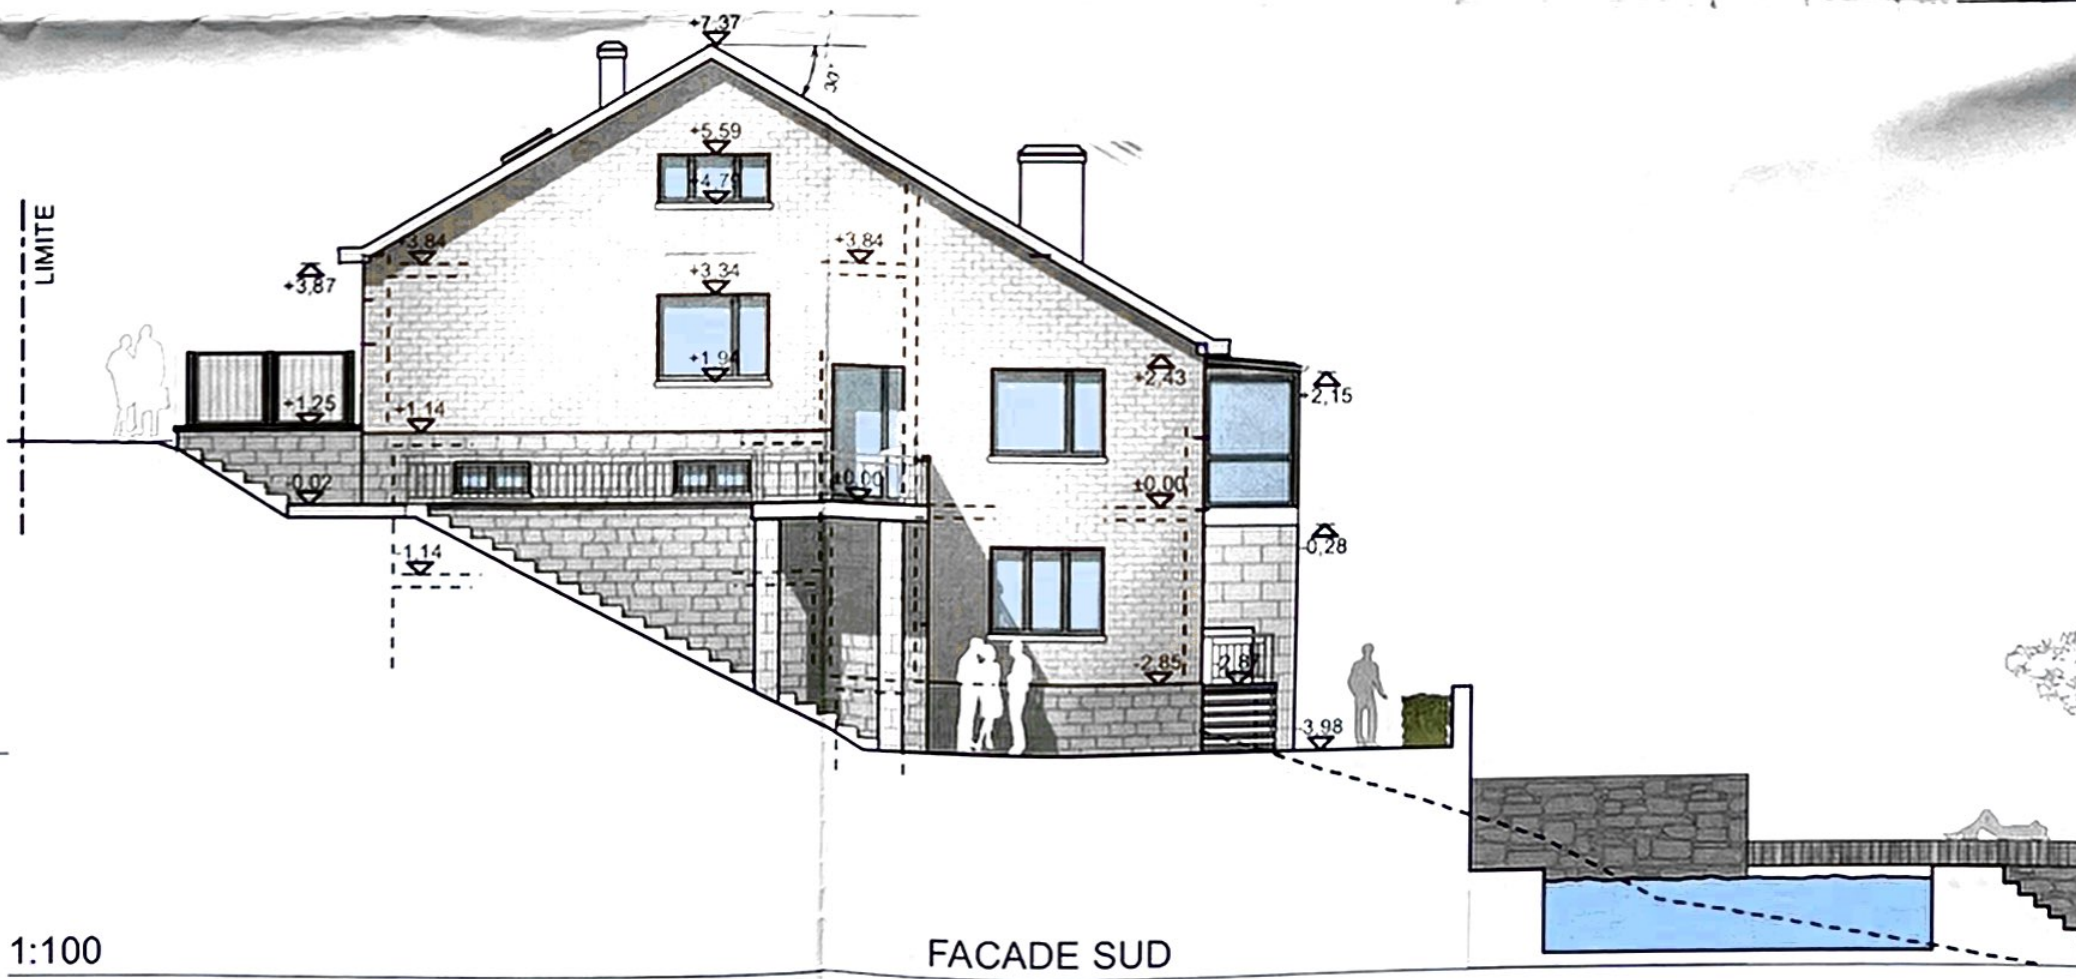

1:100

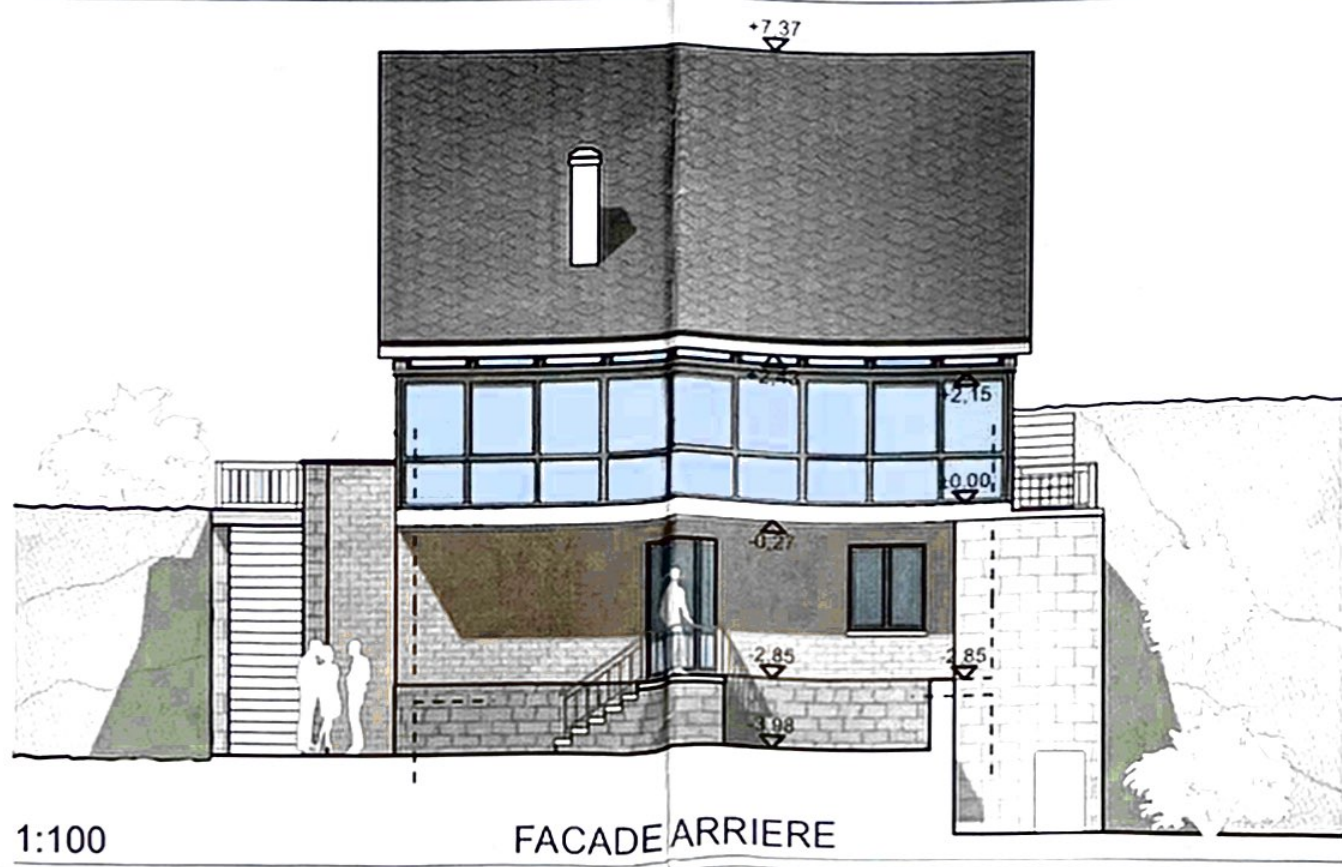

1:100