




1 Snede as 9/9' - Unit 5,3,2,1
1 : 60

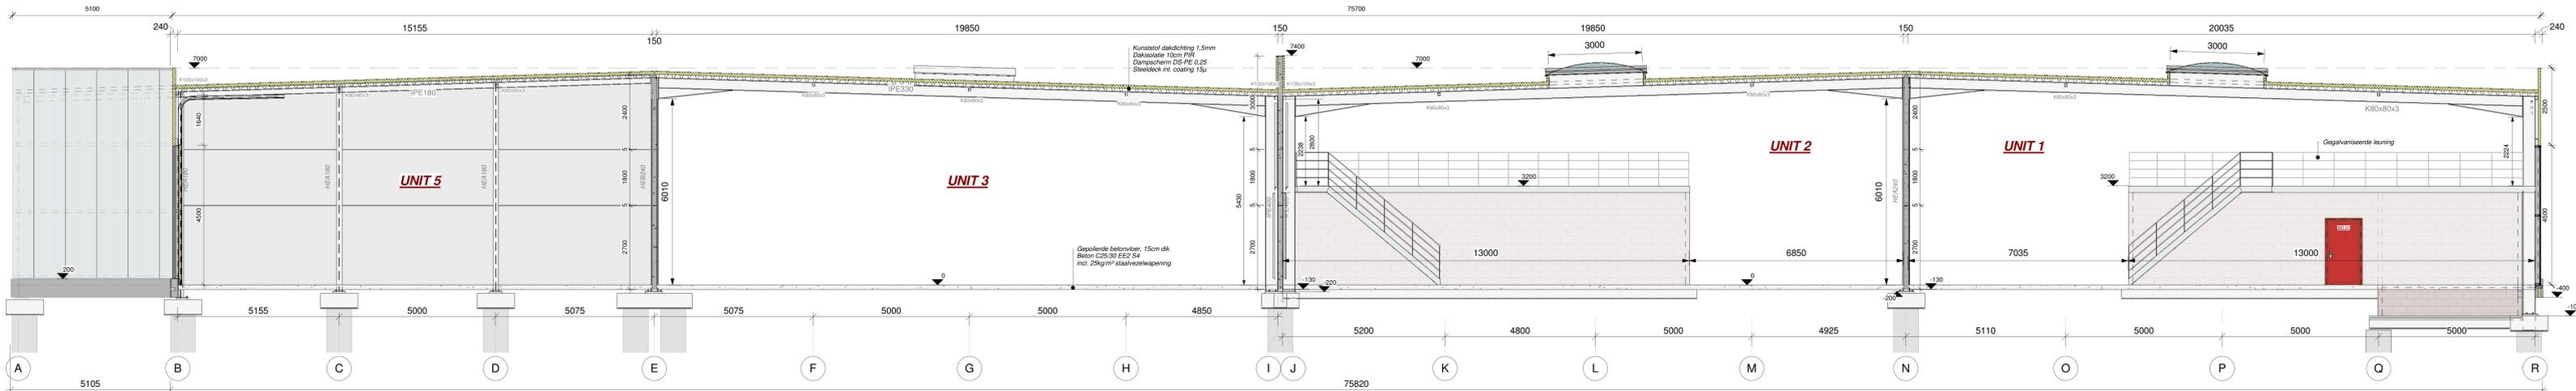


2 Snede as 12
1 : 50

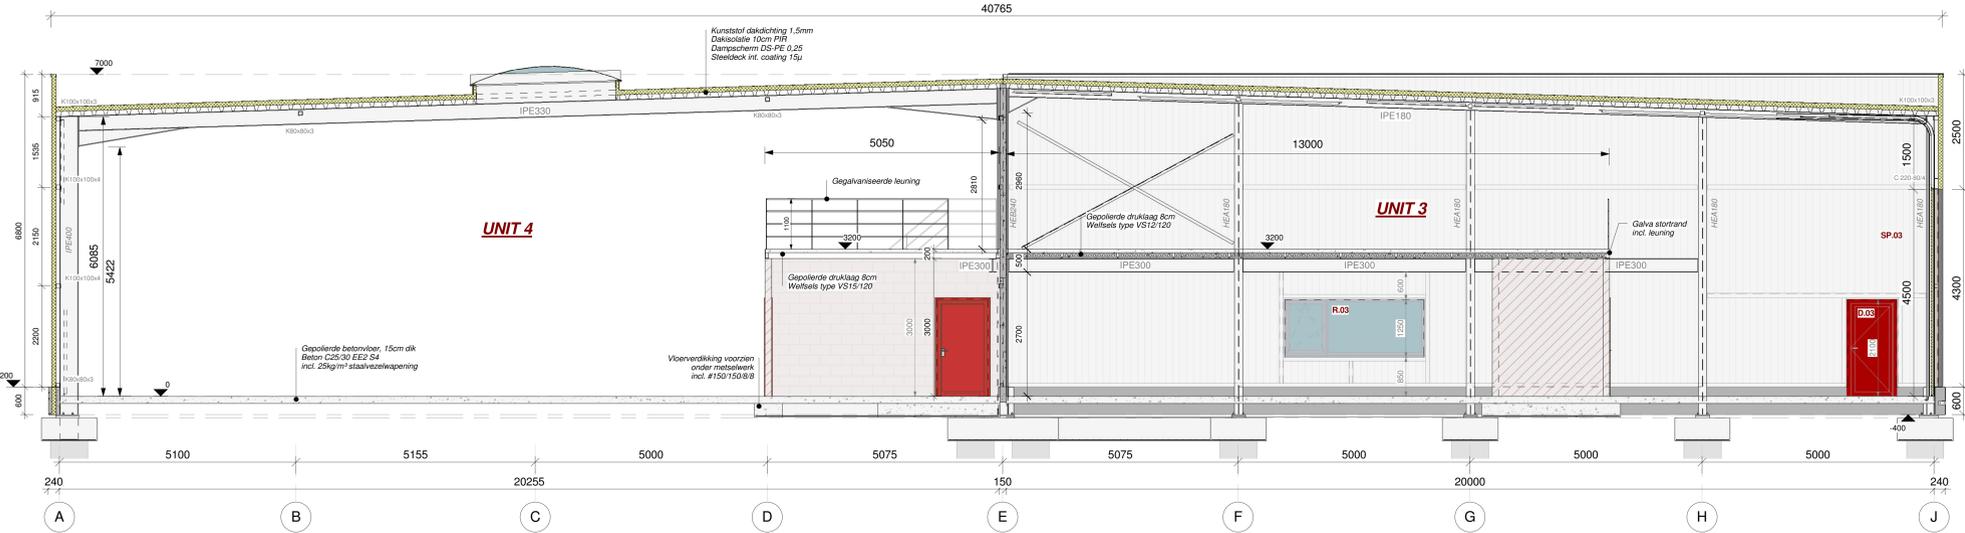


A Detail brandwand
1 : 15

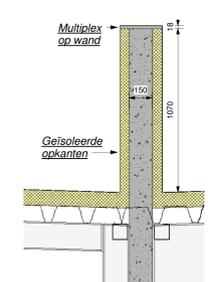


B Voetplaat brandwand
1 : 15

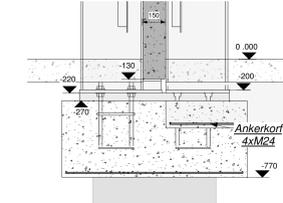


4 Snede technische lokalen
1 : 50

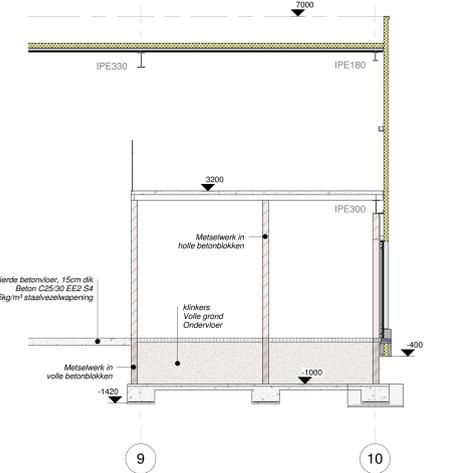

C Stortrand + leuning
1 : 15

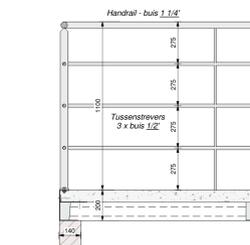

3 Snede as K
1 : 50

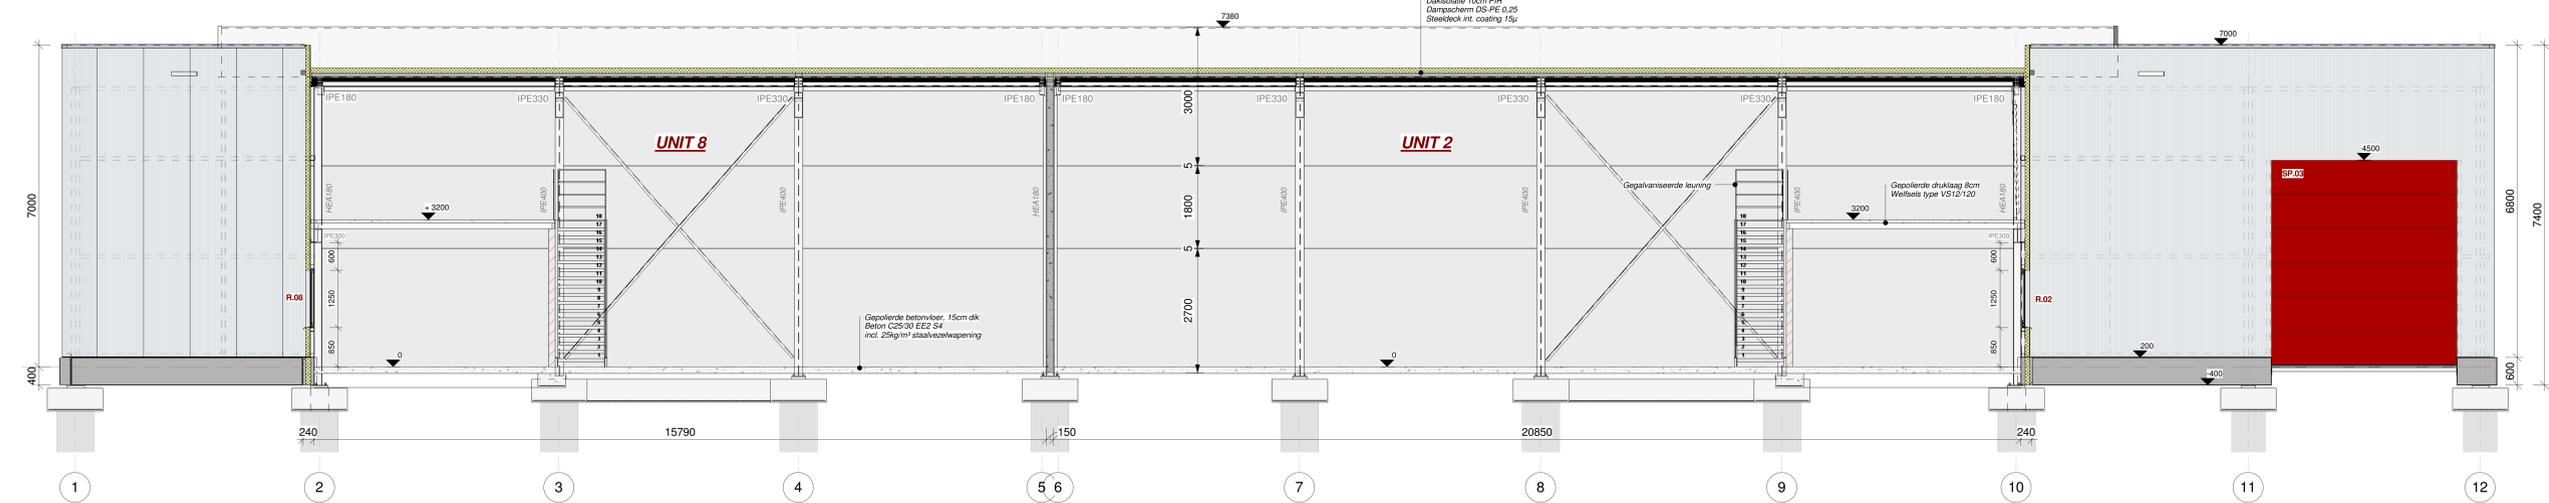

STATUS			
Nr.	Onderwerp	Datum	PVB
N			
M			
L			
K	10 Postieplan ginkomen	14.04.2015	A.R.
J	11 Anker- & funderingsplan	14.04.2016	A.R.
I	12 Inplanting	04.28.16	A.R.
H	19 Grondplan	21.03.2016	A.R.
G	21 Dakstructuur	21.03.2016	A.R.
F	22 Dakplan	21.03.2016	A.R.
E	23 Geveelprofielen	21.03.2016	A.R.
D	30 Sneider's (as 9, 12 & K)	21.03.2016	A.R.
C	31 Sneider's (as 2)	21.03.2016	A.R.
B	50 Legplan steendeck - Unit 1,2,3 & 9	29.04.2016	A.R.
A	51 Legplan steendeck - Unit 3	29.04.2016	A.R.
REVI	52 Legplan sandwich - Unit 6 tem 9	05/03/16	A.R.

ALTEZ NV
SZAMOTULYSTRÁAT 5, B-8700 TIELT
Tel: +32 (0)70 21 11 02
Fax: +32 (0)51 25 99 98
info@altez.be www.altez.be

BOUWHEER	ARCHITECT
CeGro/Beheer buis - Césaire De Graaff	Architectuur architecten & ingenieurs
Adres: B-2050 Antwerpen	Adres: Froma Noggelplein 22
Tel: 036/53.04.99 Fax: 0495/53.19.45	Tel: 02/26.12.87 Fax: 0475/41.37.05
cegro@cegro.be	info@architectuur.be

DOSSIERNUMMER	PLANNUMMER	VERT.	PVB.	DATUM	SCHAAL	FORM.
160092	30	R.C.	A.R.	21.03.2016	Zie plan	A0+