


VERKAVELINGSPLAN


Schaal: 1/250


ASMAH -
STREBELE


COUDRE - DE LANGHE

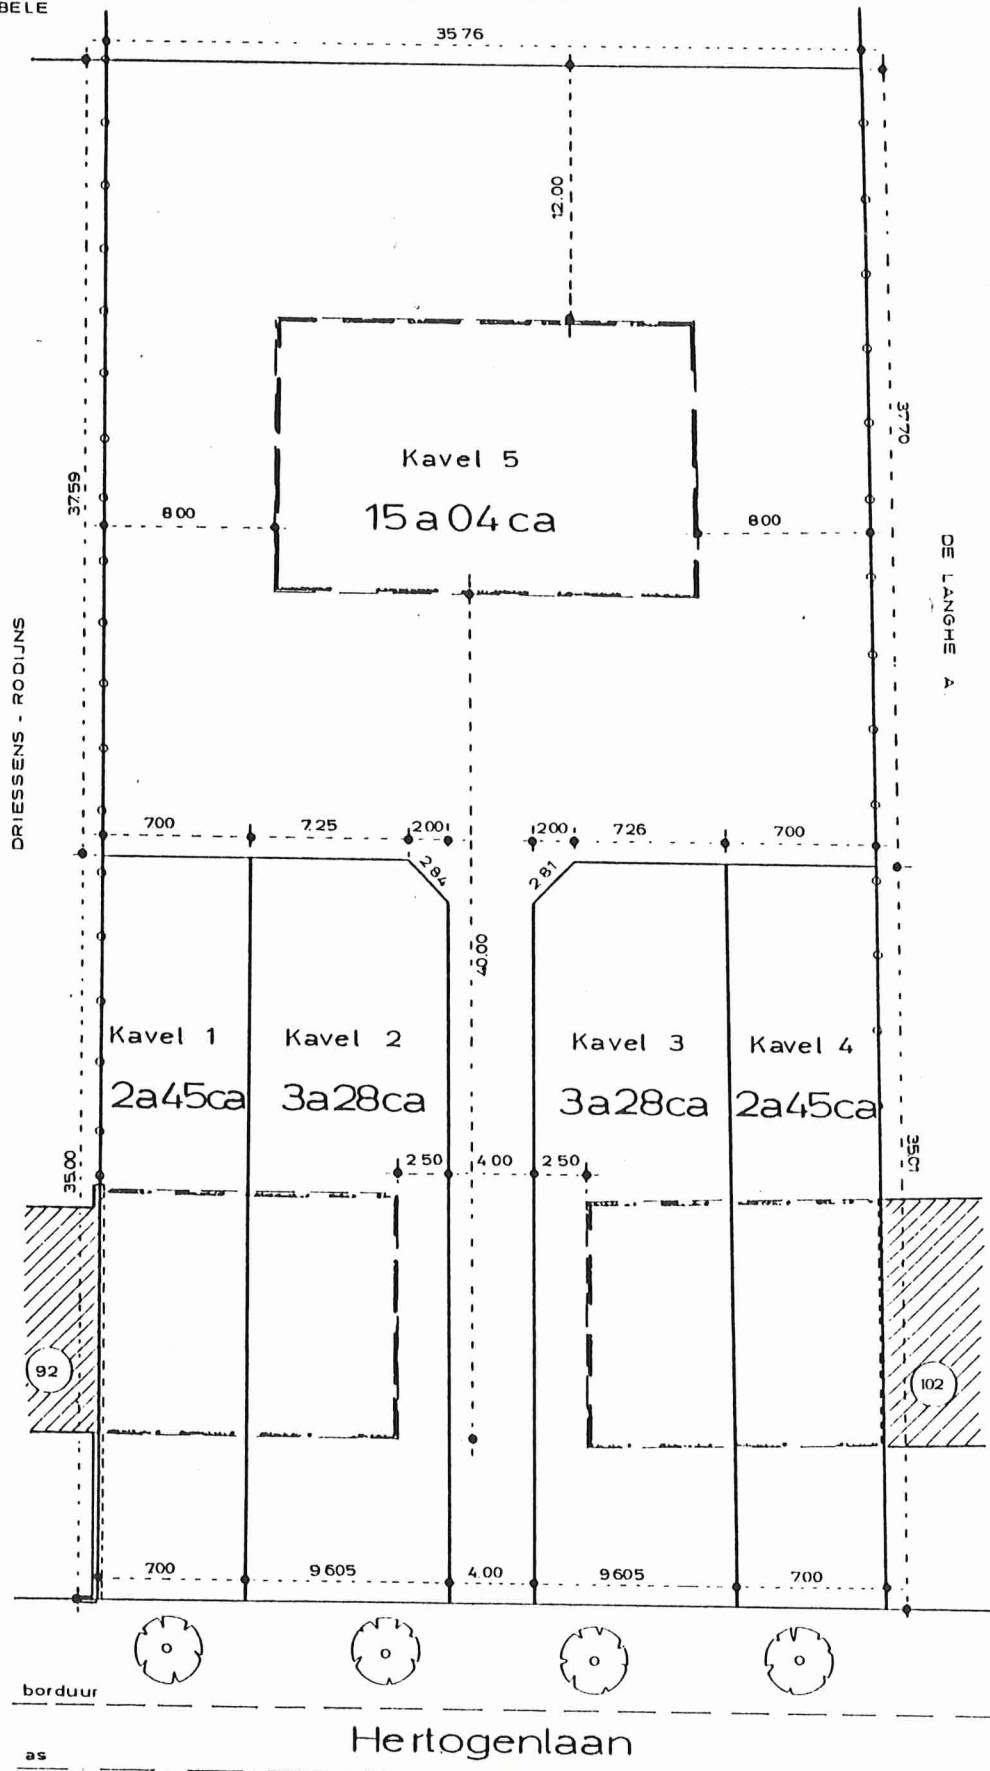


- PROJET 1 -

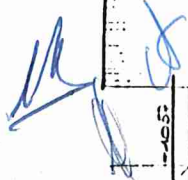

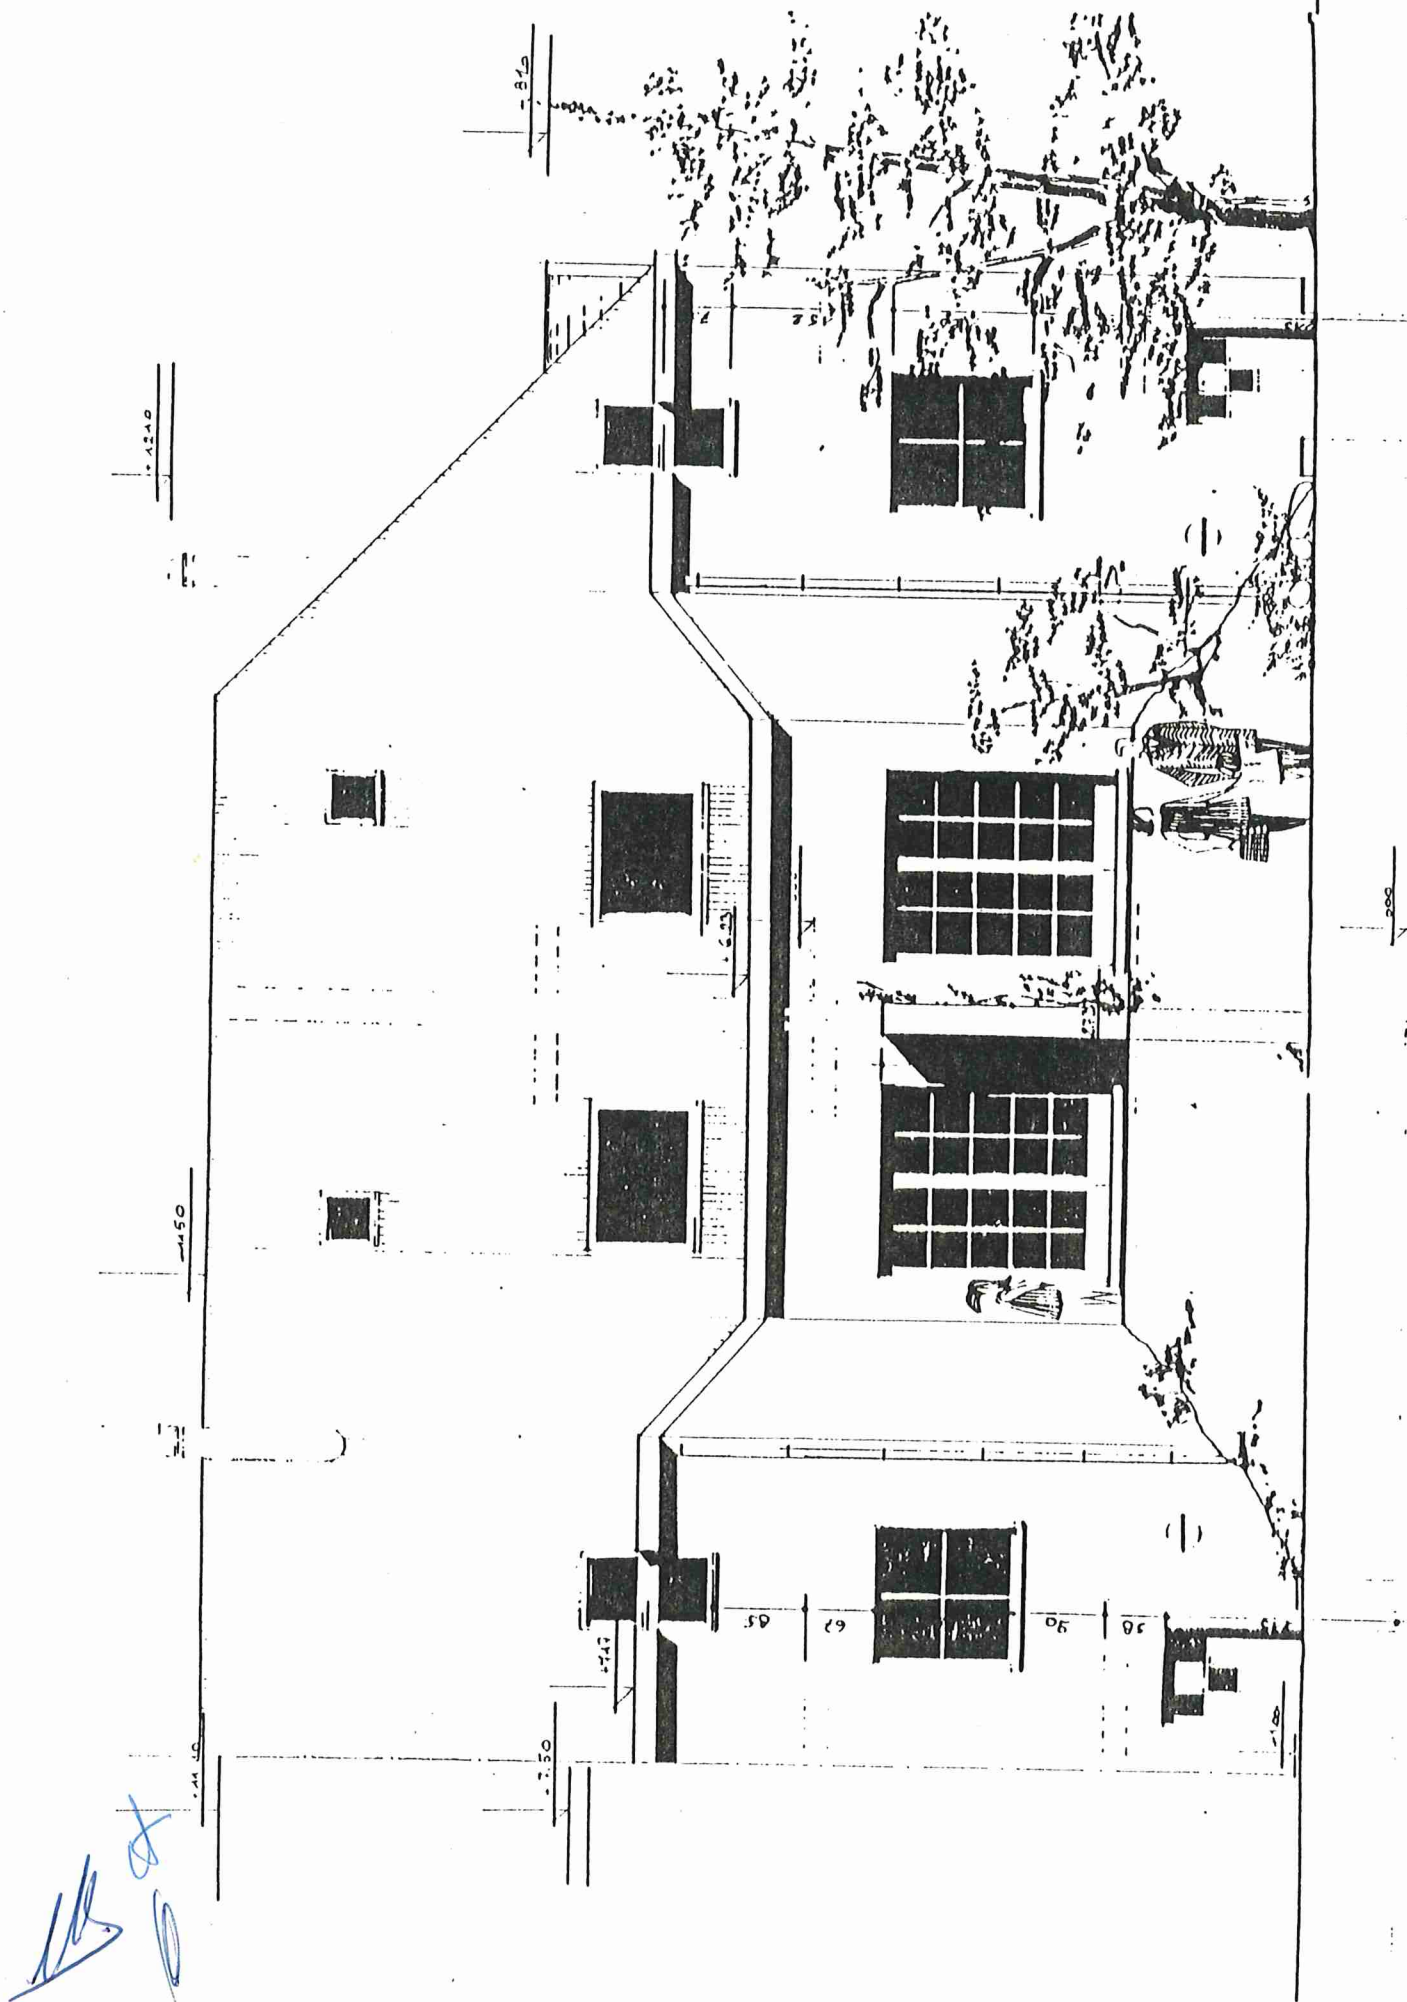

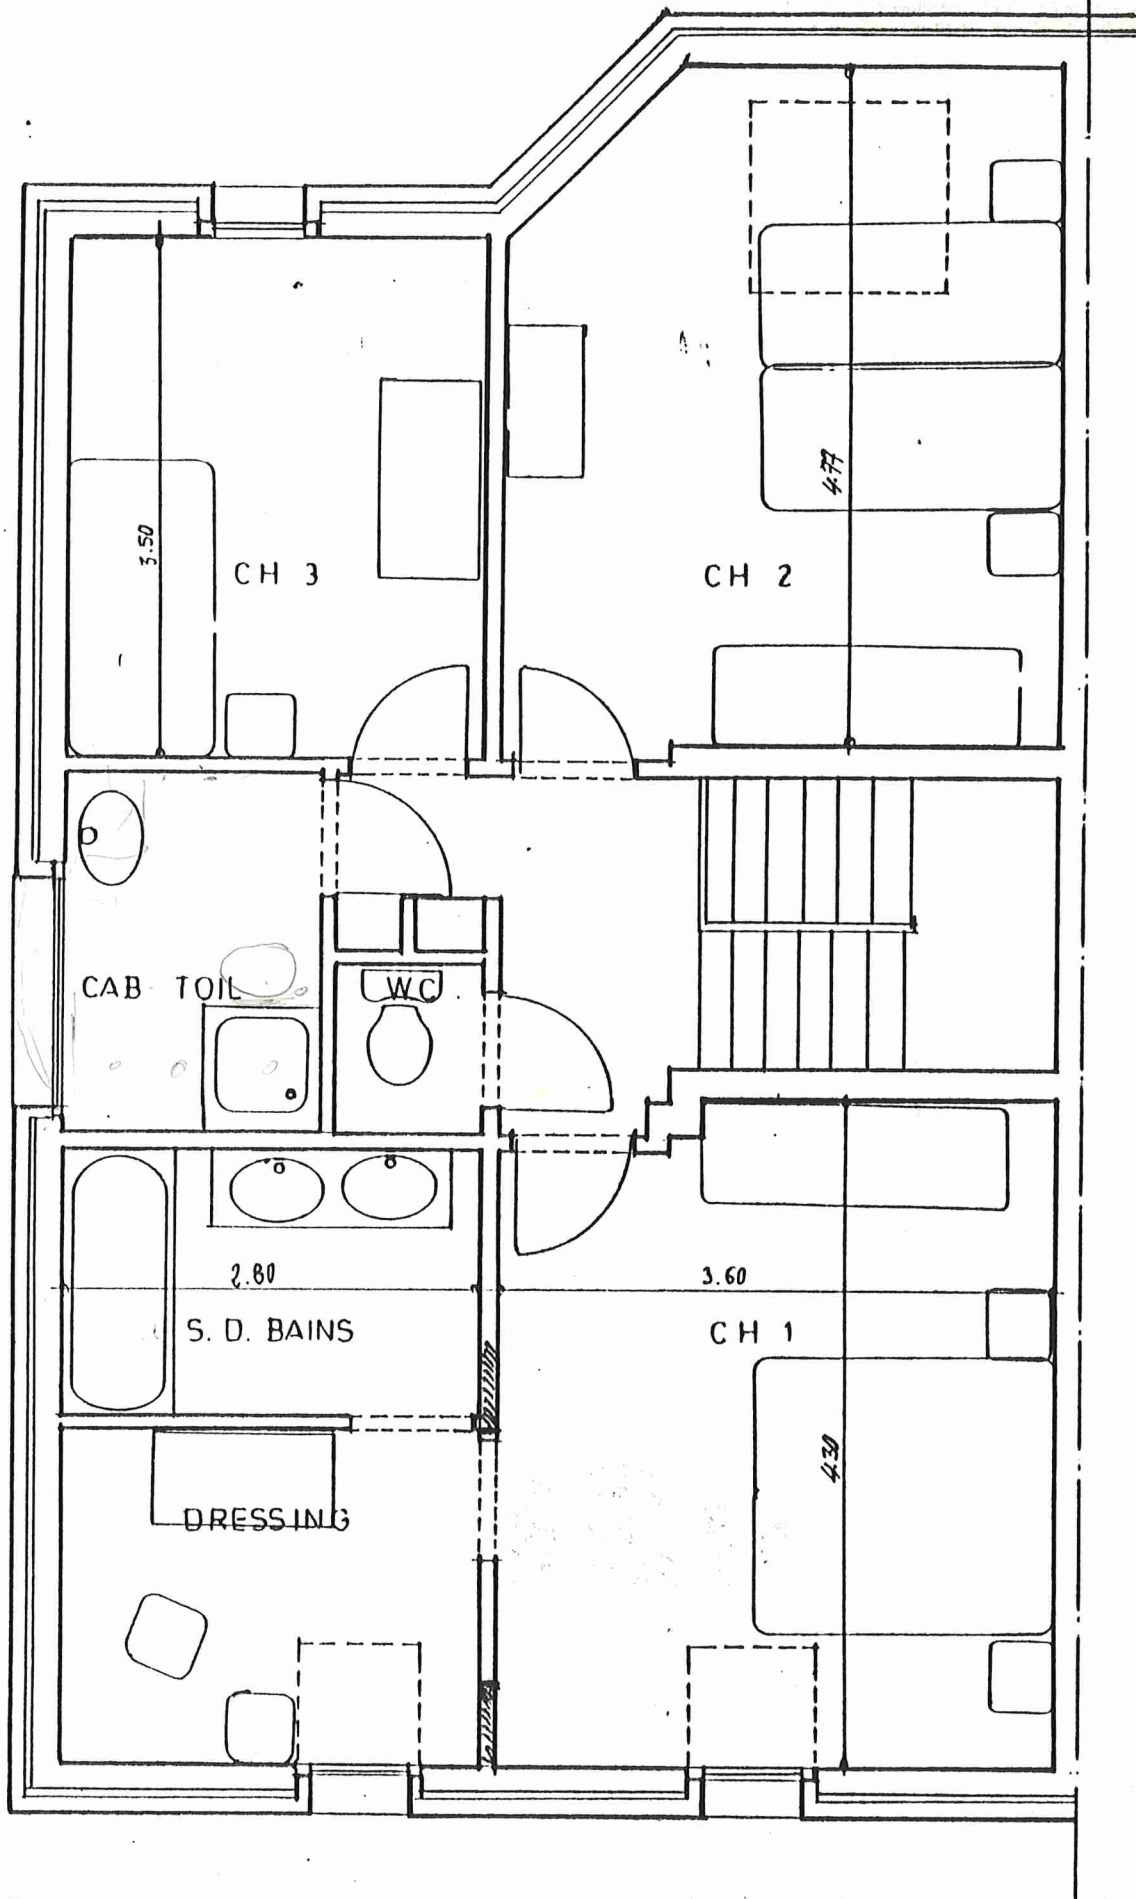

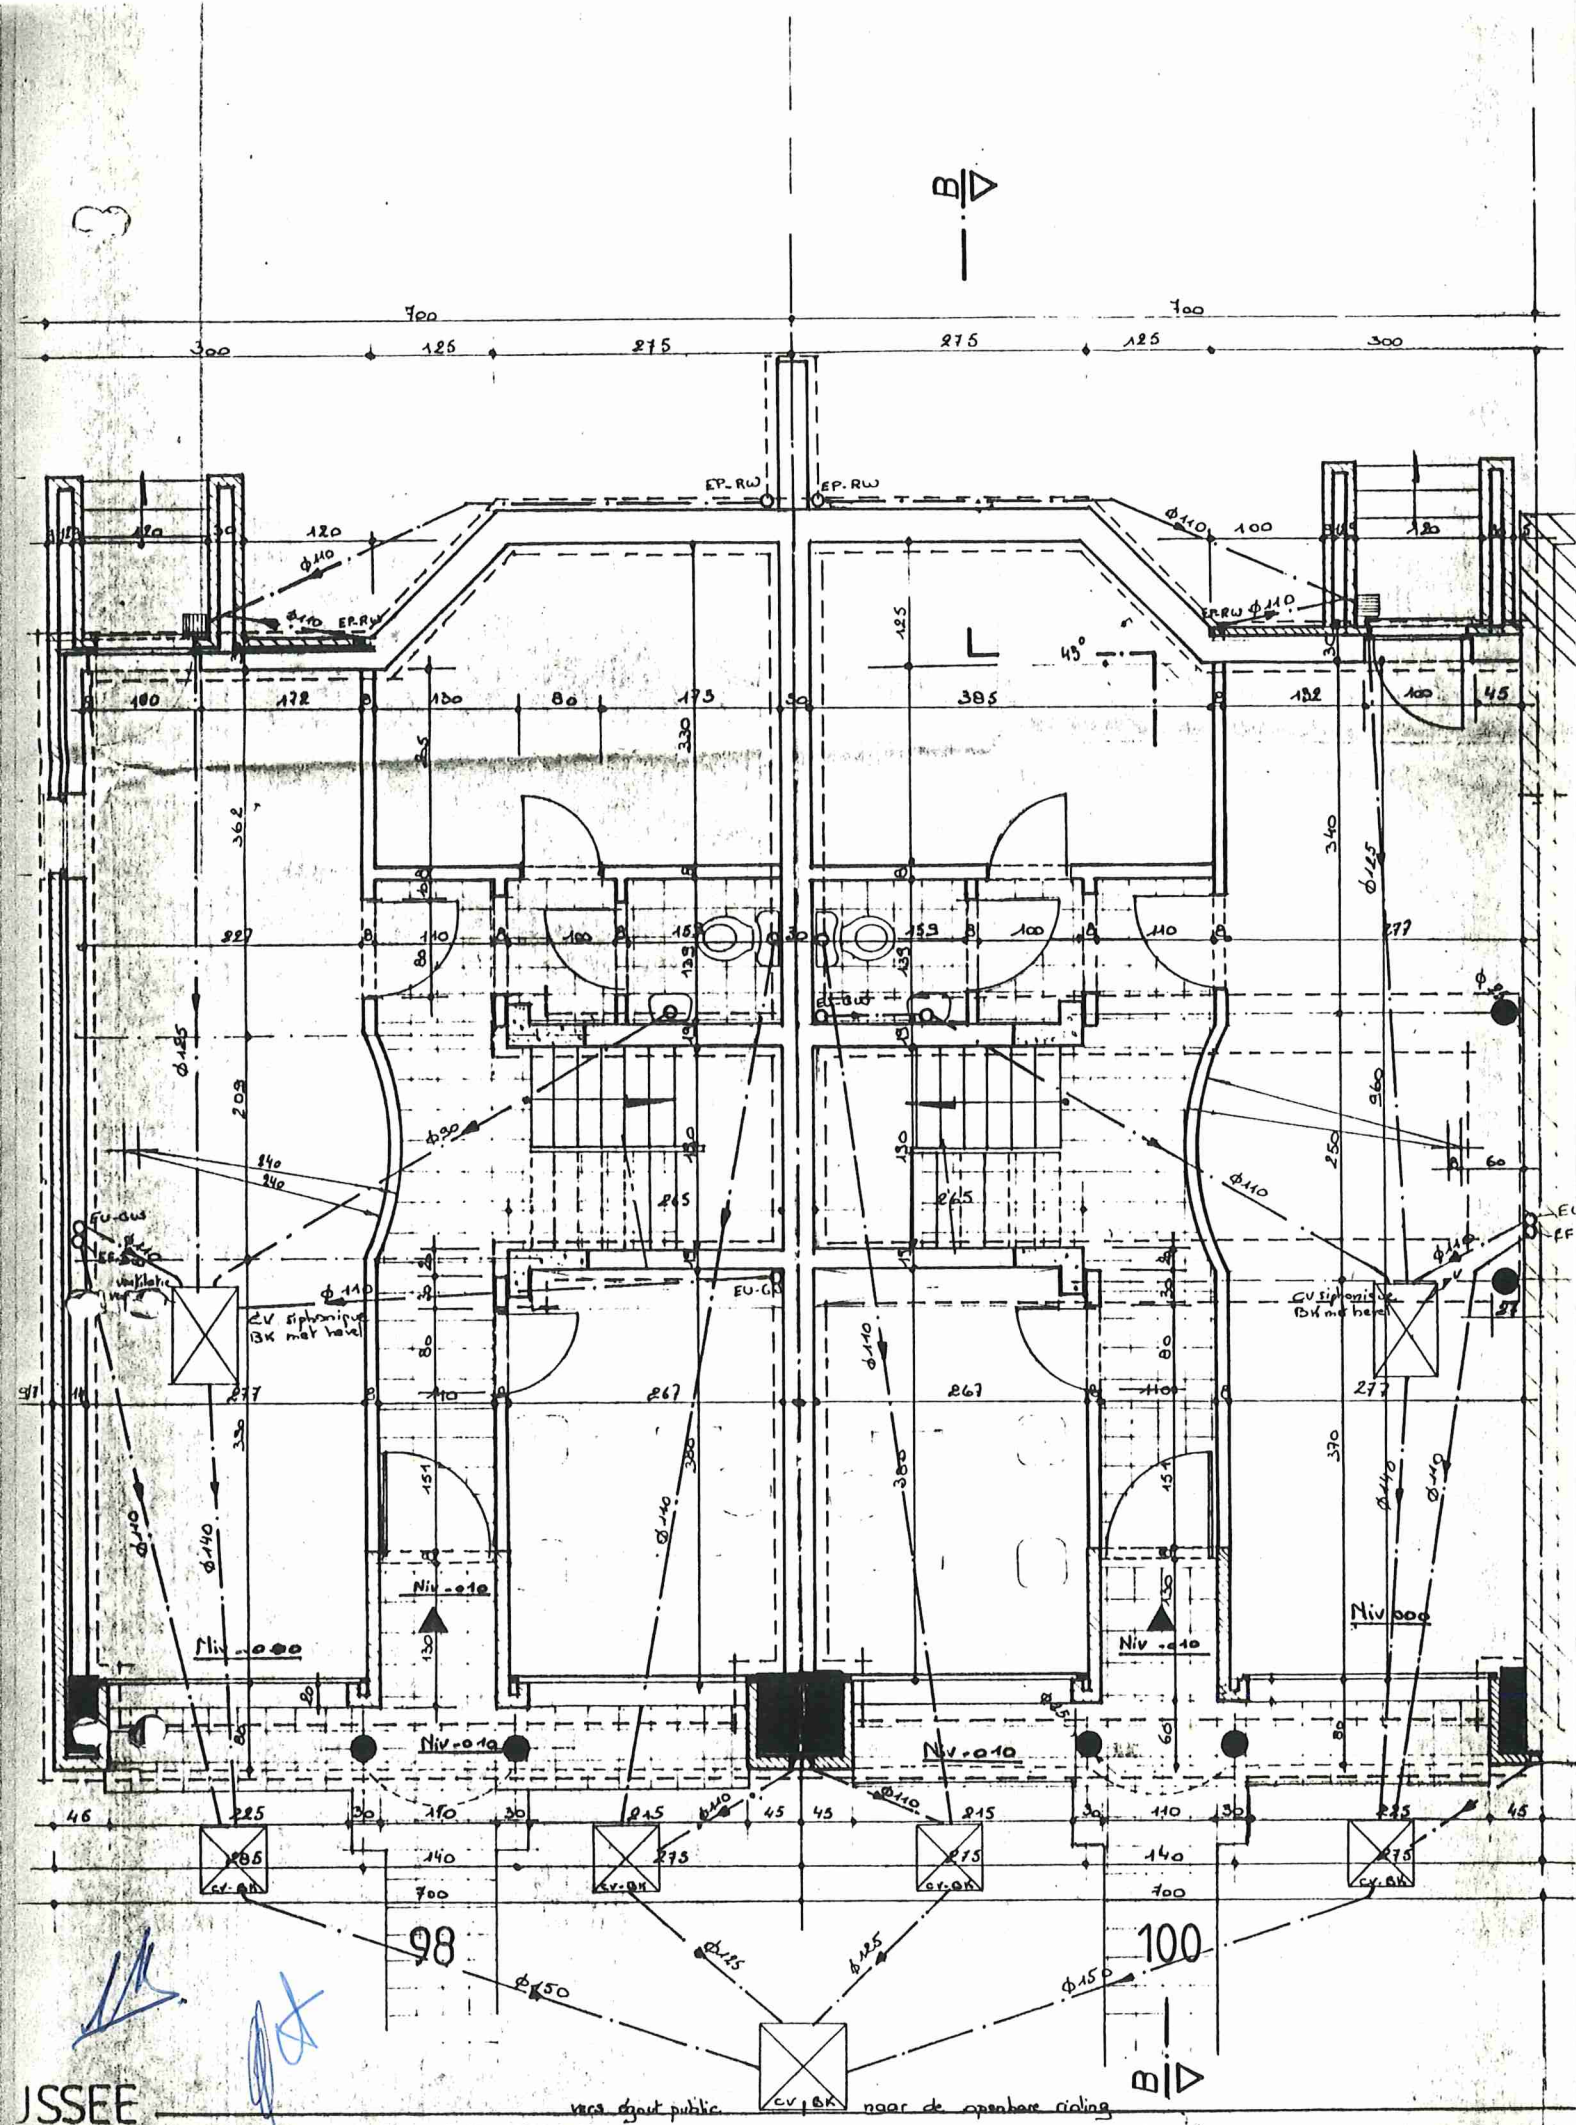

JSSEE

