
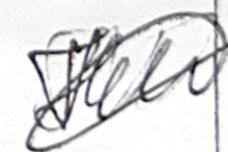



 23/66/2025
 02/726.64.04
 www.atlascontrole.be
 TVA BE 0732.536.476
 663-INSP

Adresse installation: Rue des Bannieres, 18 1150 Woluwe-St-Pierre	Propriétaires:	Installateur: PAT-ART BV  BE0745539624
---	----------------	---

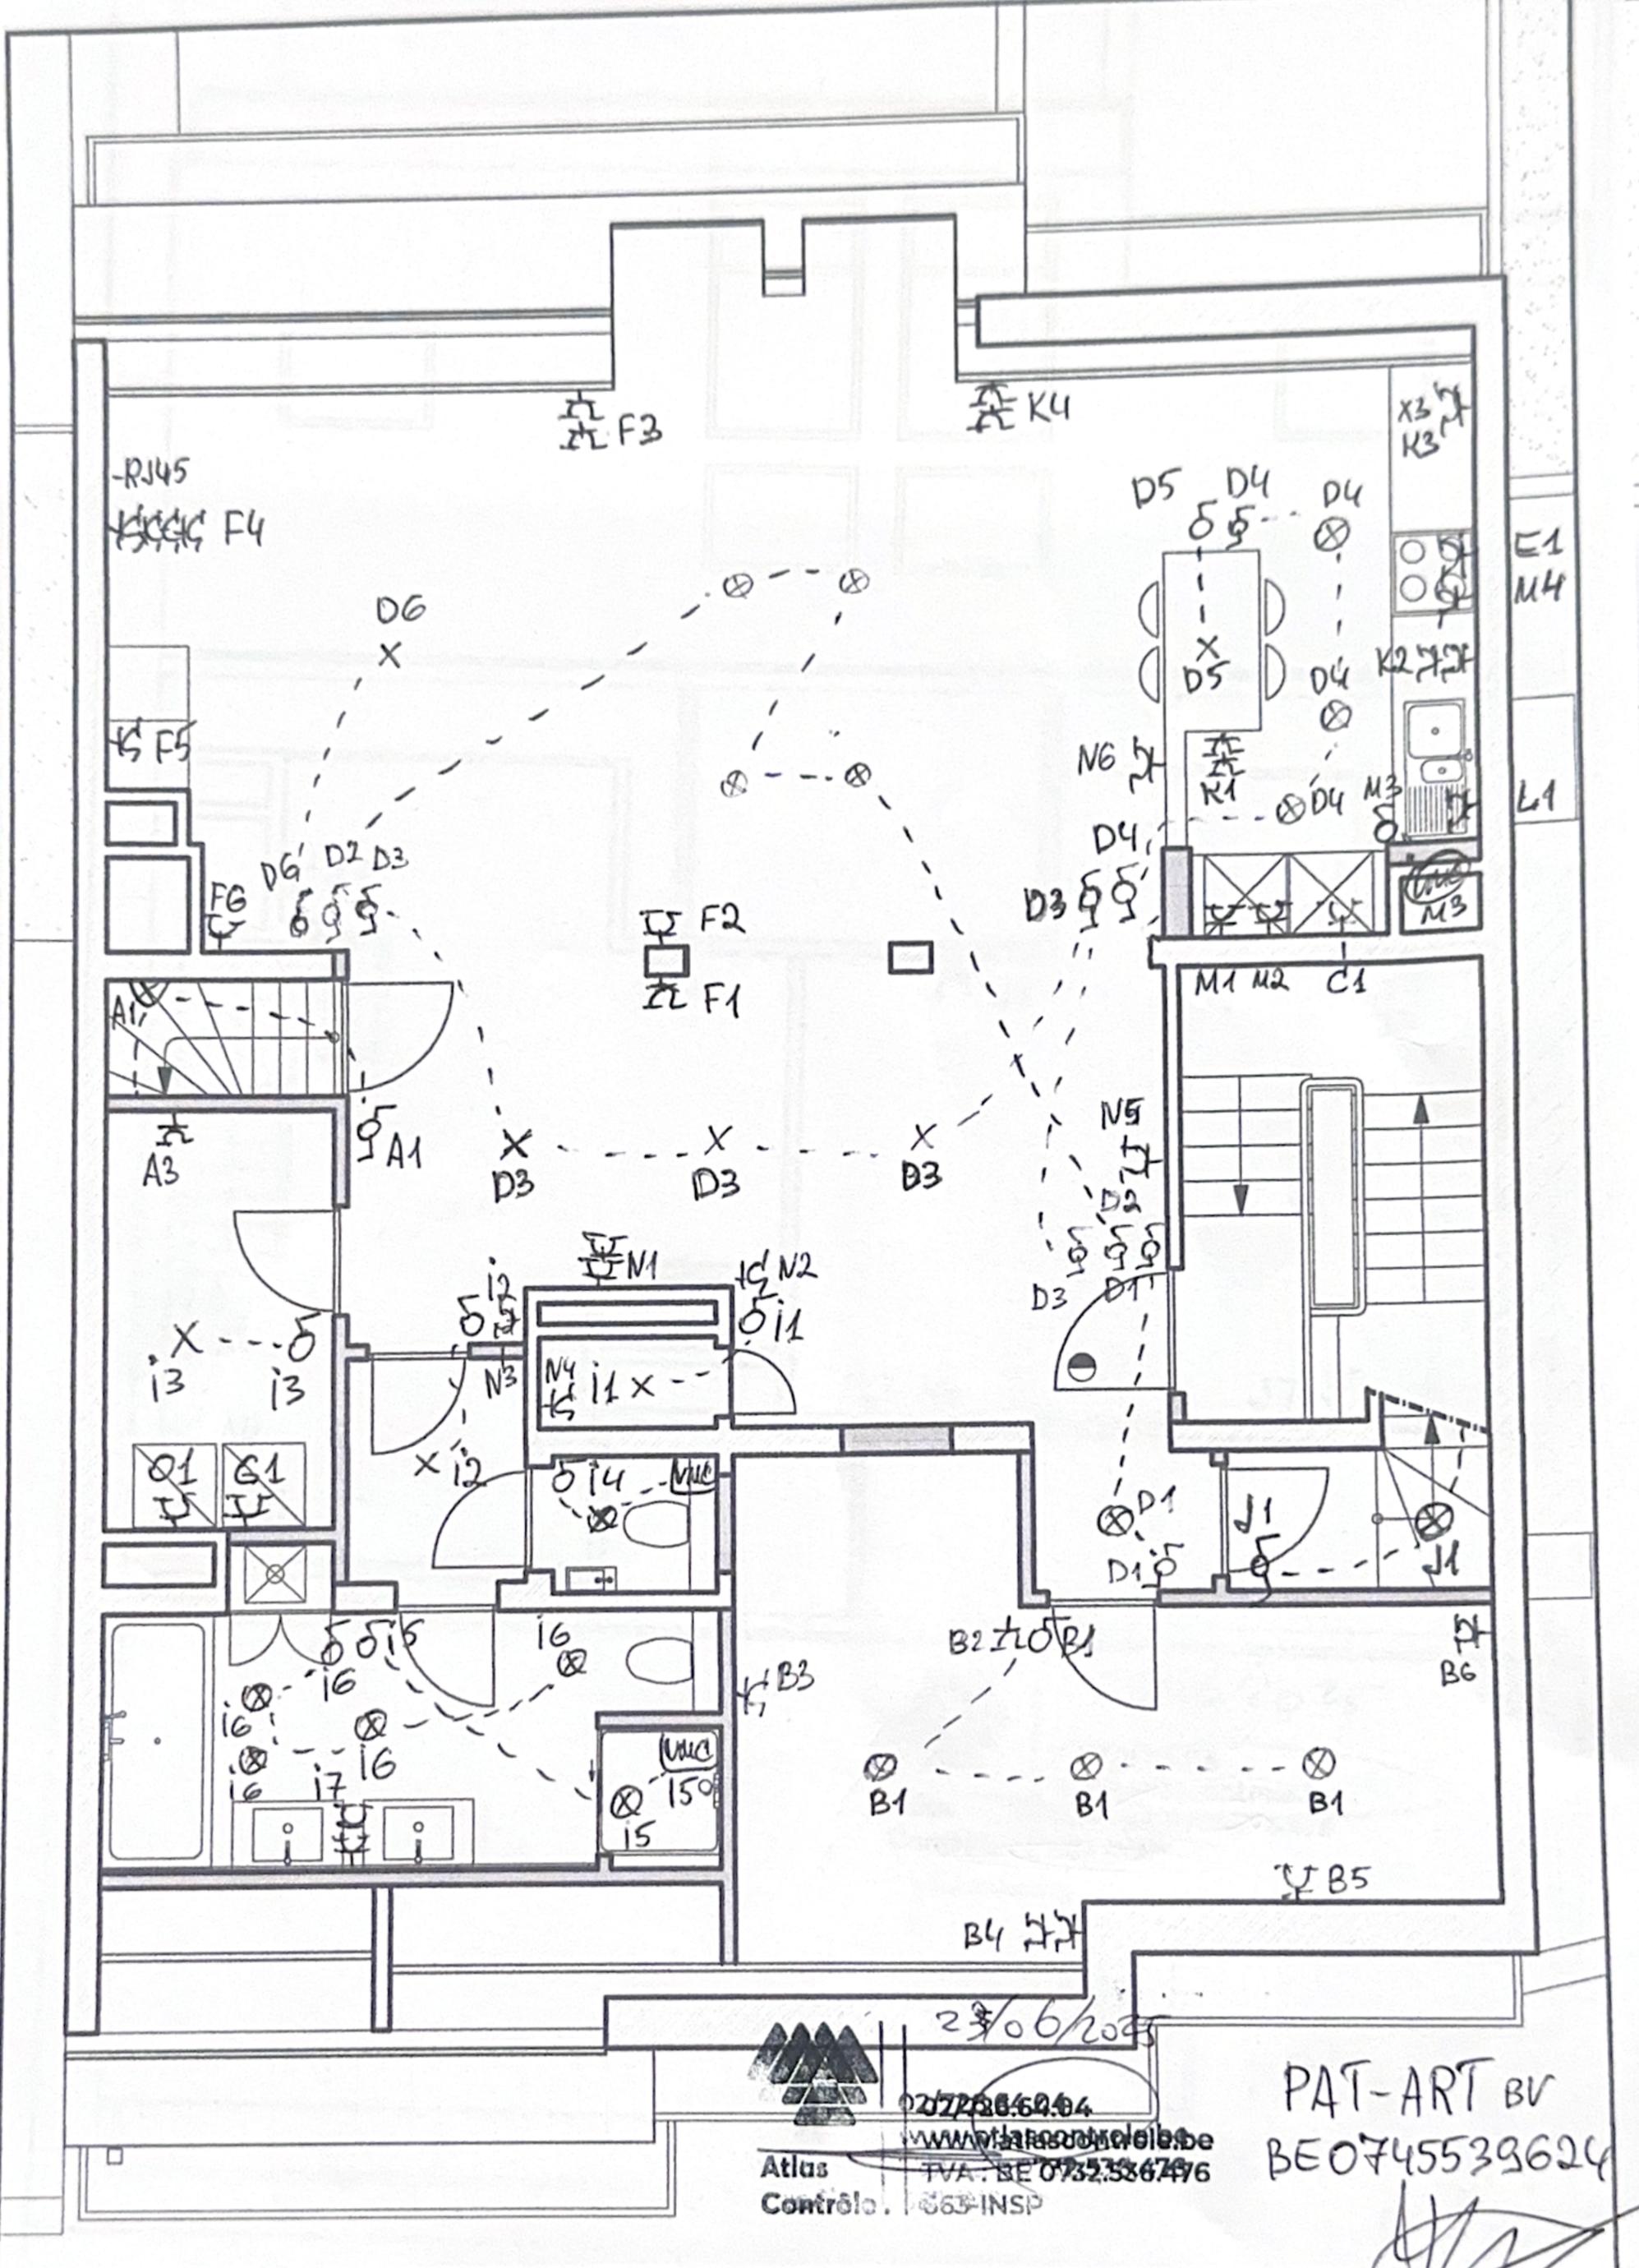


0272386004
 www.atlascontrole.be
 TVA BE 0732386796
 663 INSP

PAT-ART BV
 BE0745539624

[Handwritten signature]

BANNIERES 18: PLAN 3EME ETAGE (REZ-DE-CHAUSSEE DUPLEX)

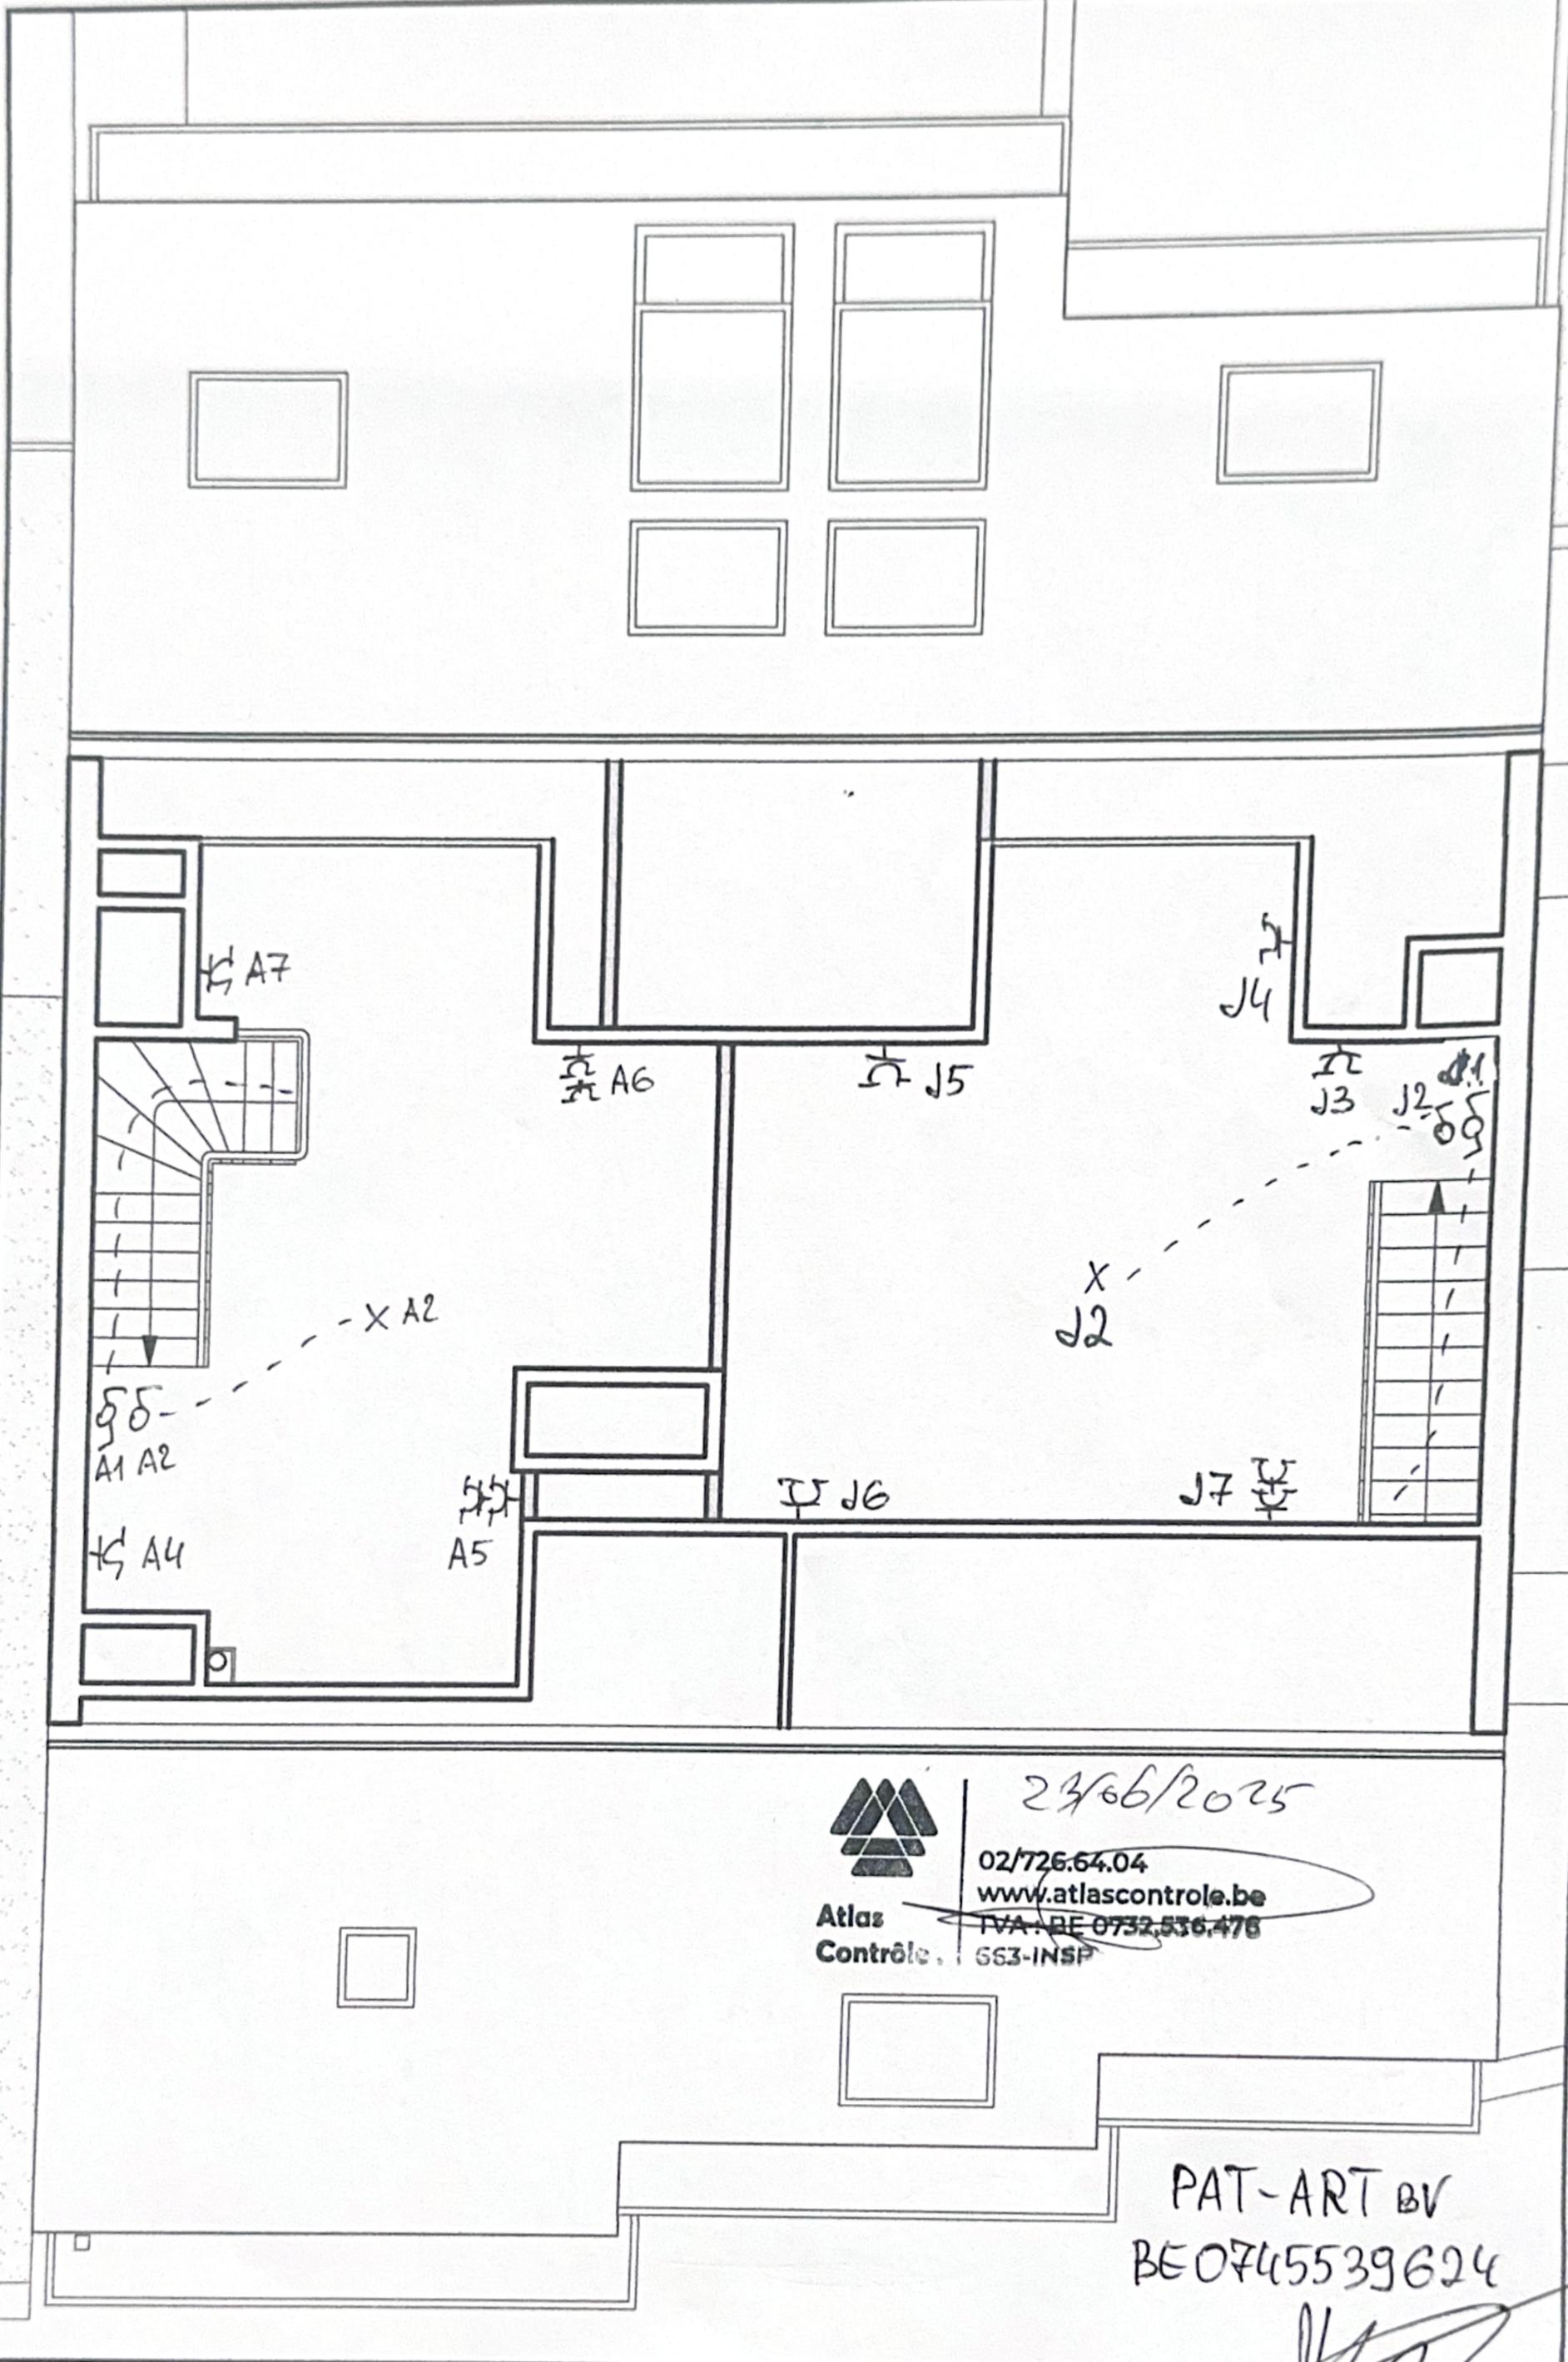

Atlas
Contrôle

23/06/2025

02/726.54.04
www.atlascontrole.be
 TVA: BE 0732.536.478
 563-INSP

PAT-ART BV
 BE0745539624

BANNIERES 18: PLAN 4EME ETAGE (ETAGE DUPLEX)