


A1.7  
3/6  
Soldatenpad  
nr. 5/5

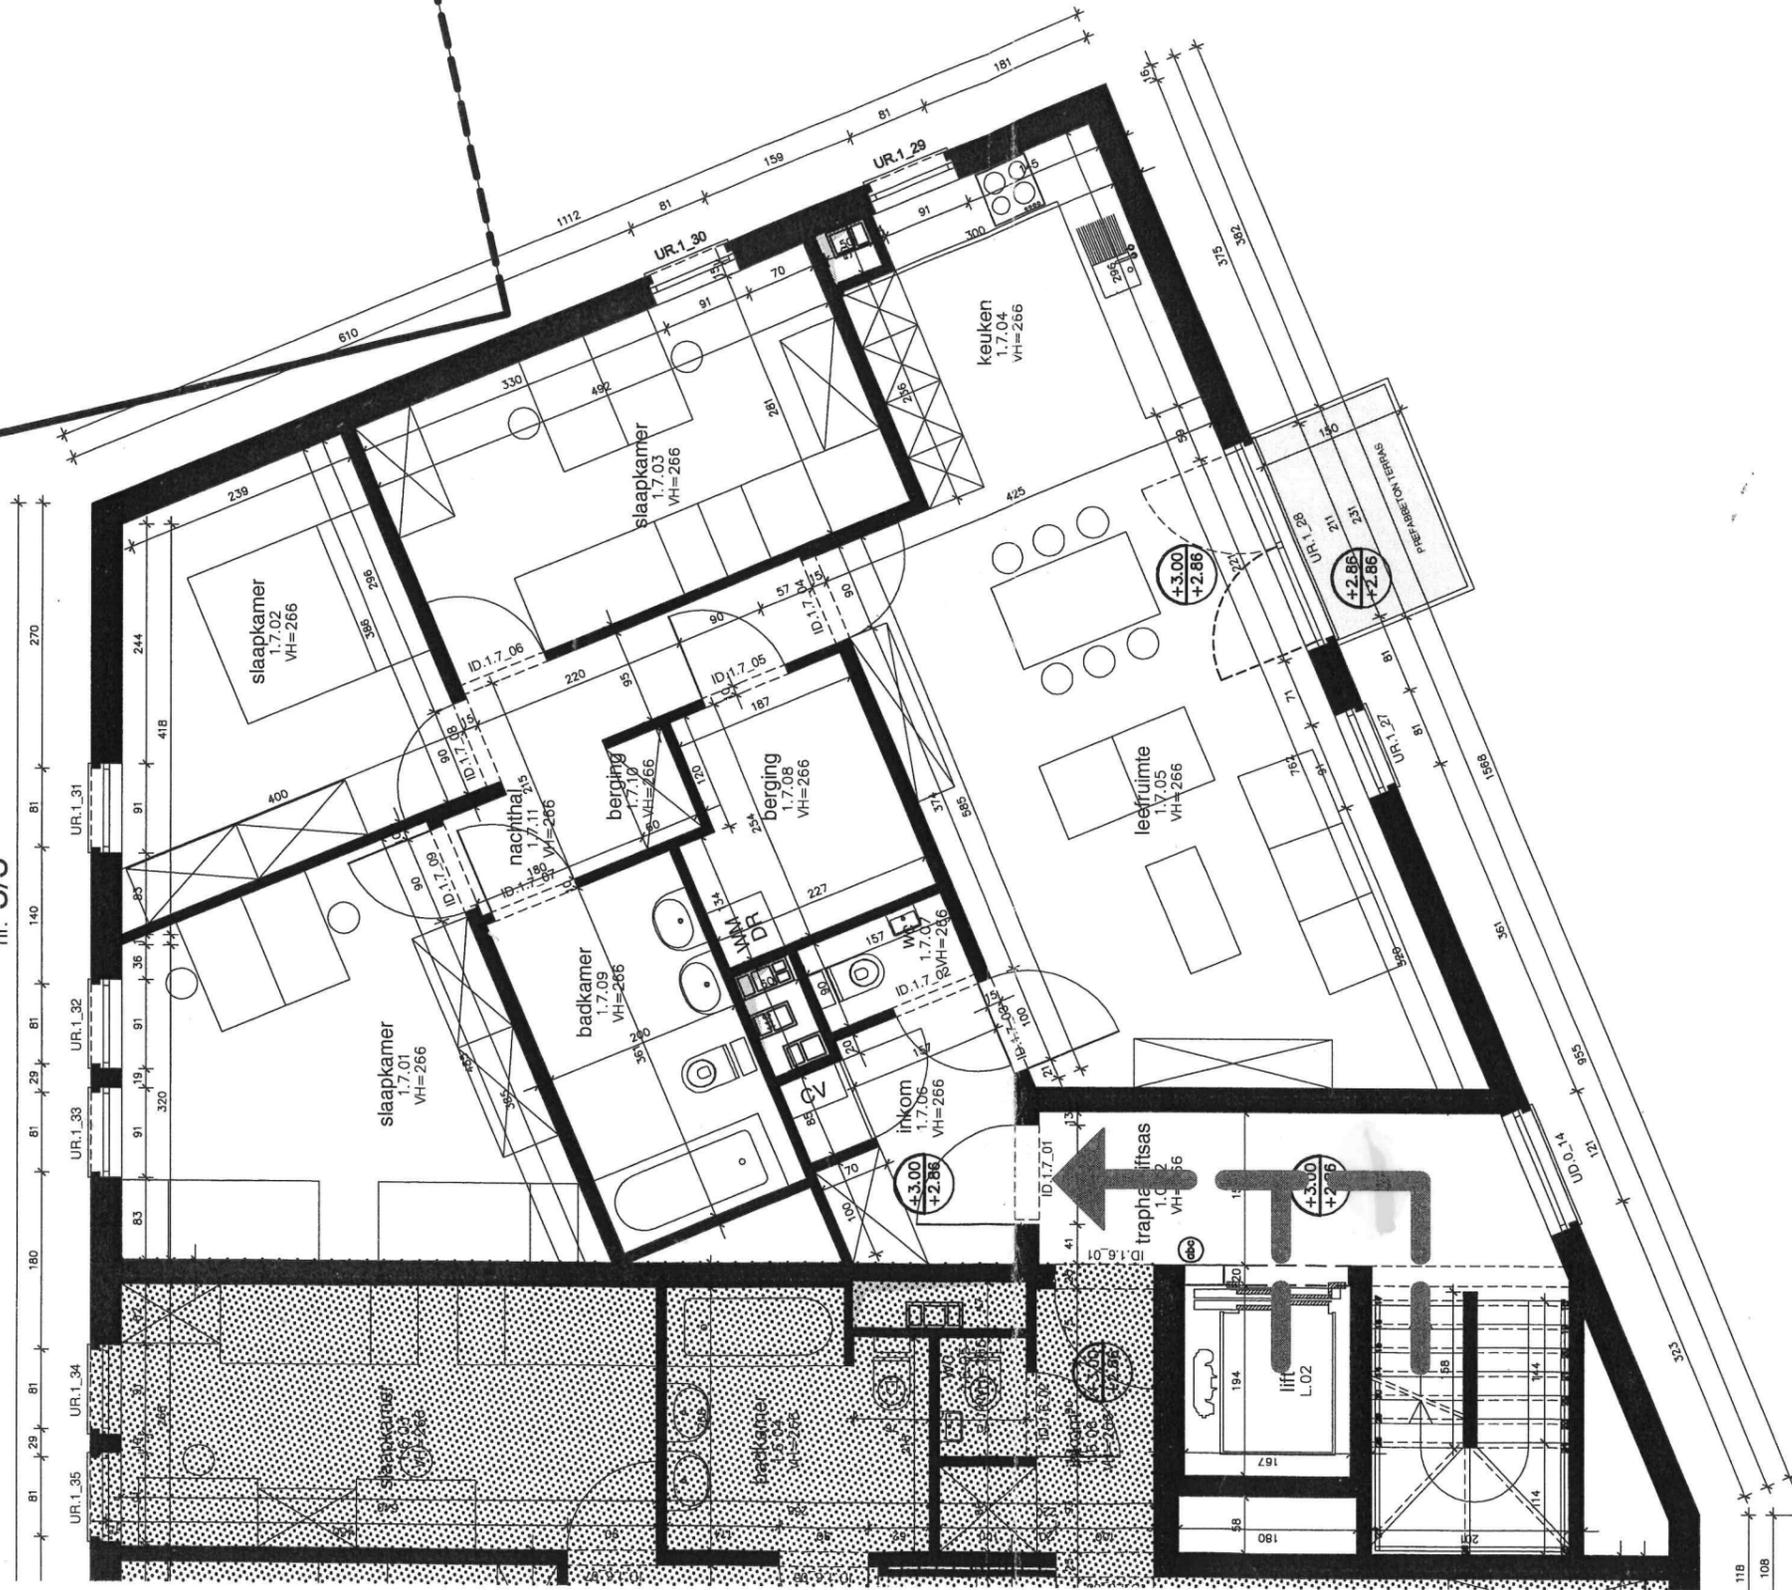

projectnaam  
onderwerp

**CBO lokerenstraat**  
Soldatenpad 5 bus 5 - GRONDPLAN

projectnummer  
ingang

**0616**  
INGANG VIA INKOMHAL SOLDATENPAD

datum  
- 20-11-2009  
schaal  
1/100  
papierformaat  
A4  
fase  
UI  
zone & part  
niv. +1  
detailnummer

**LOT14**

© Conix Architects

**CONIX** ARCHITECTS  
continuously in motion