




Vloerpaas: 0.00
Schaal 1/50

GELUKVLOERS

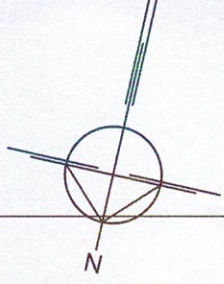

A

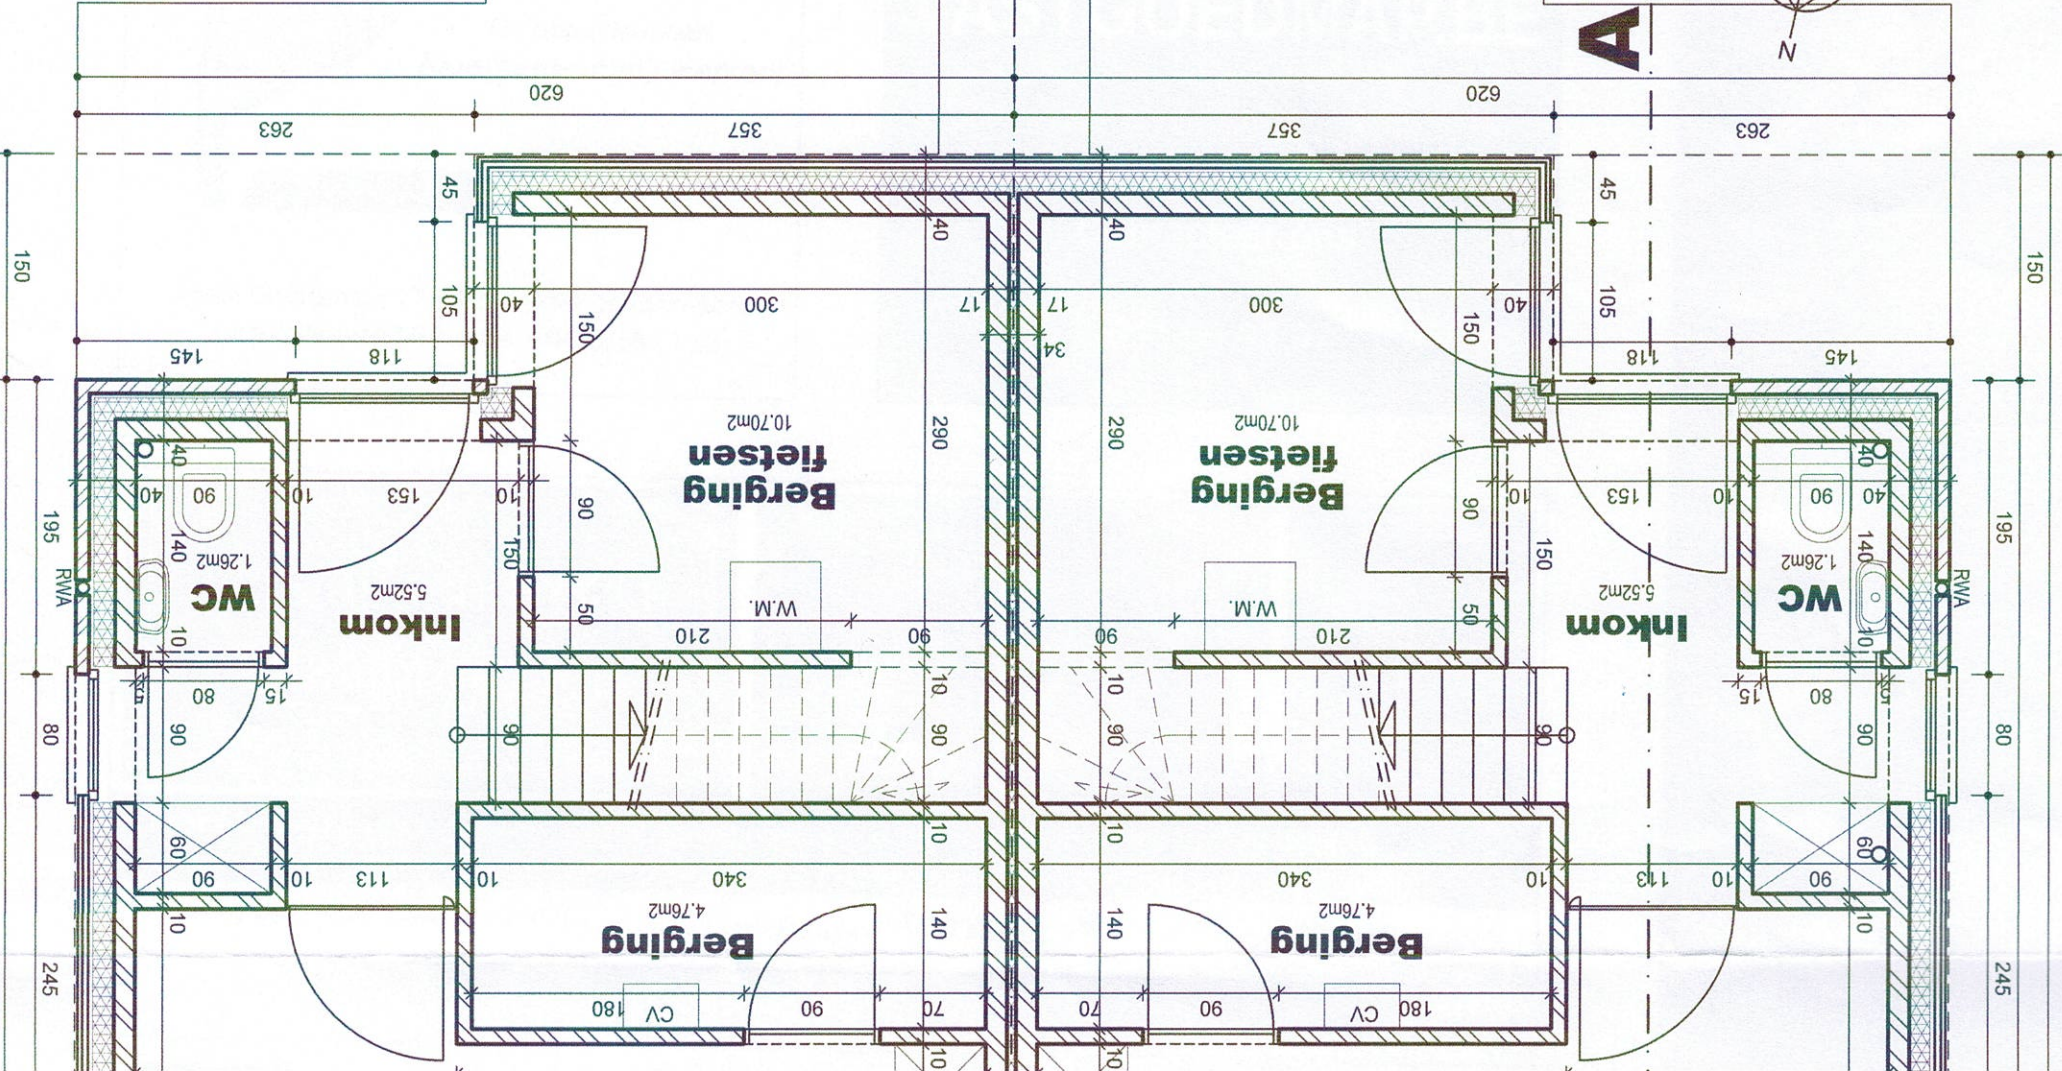

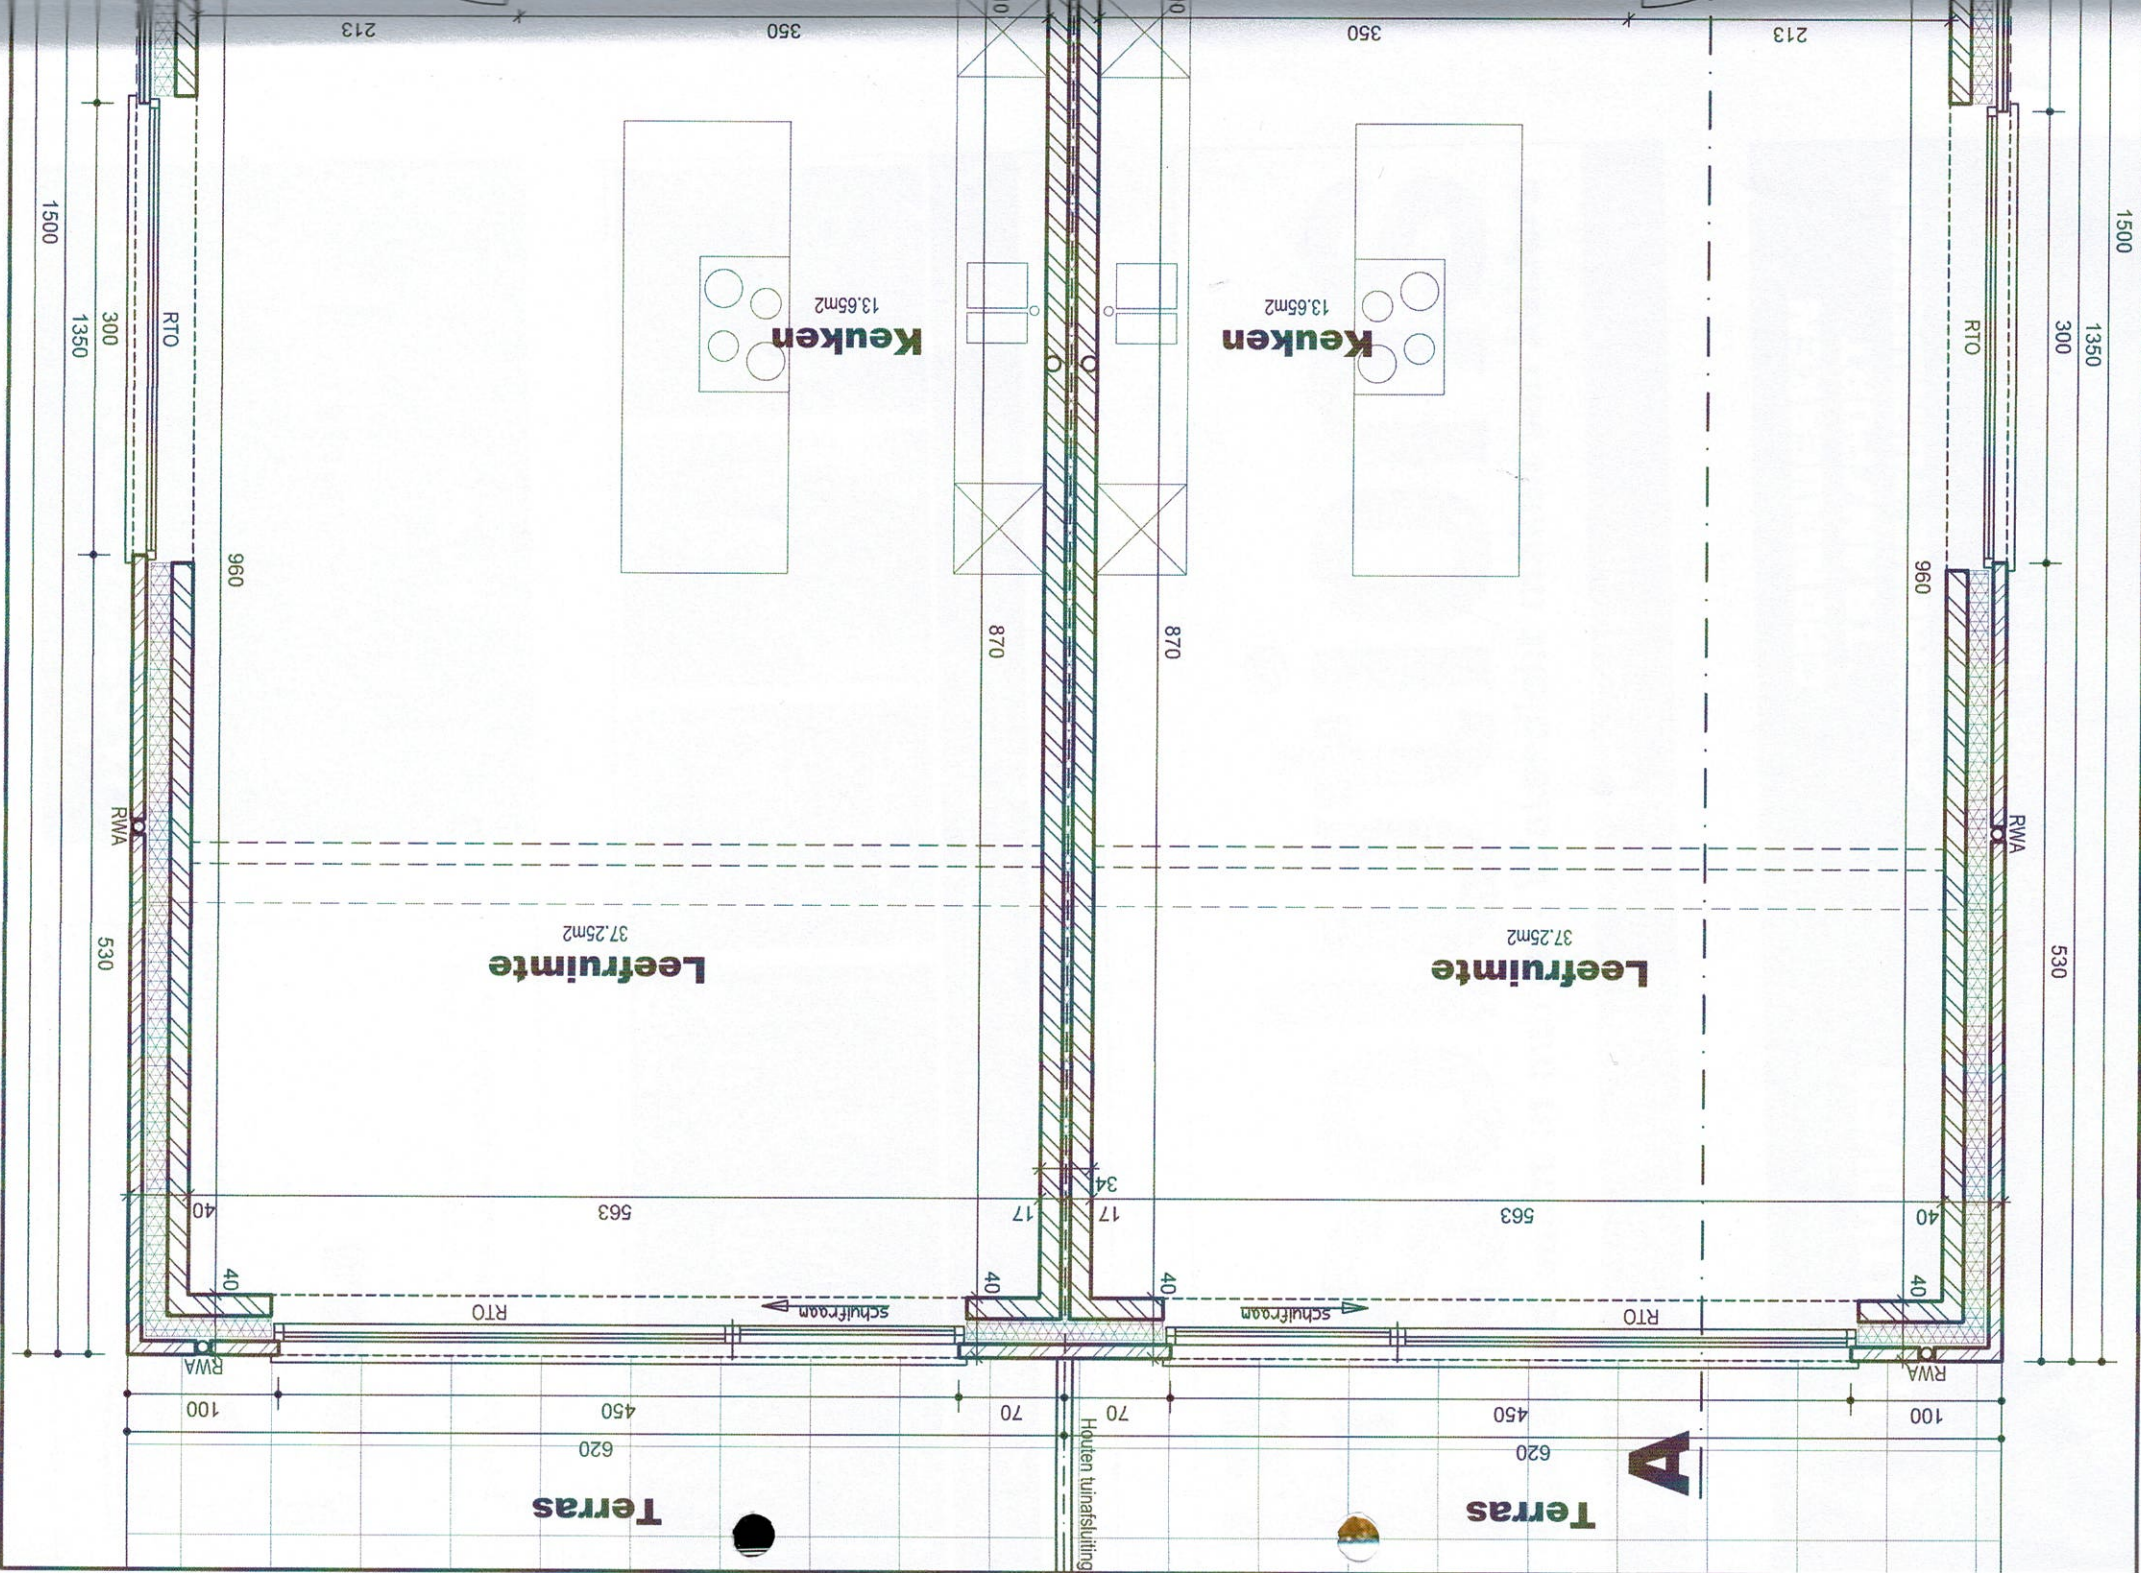

1500

1350

300

530

960

RTO

RWA

RWA

213

350

350

213

620

Terras

A

450

70

70

620

Terras

450

100

RWA

RTO

schuifraam

schuifraam

RTO

Leerruimte
37.25m²

Leerruimte
37.25m²

Keuken
13.65m²

Keuken
13.65m²

870

870

960

530

RWA

300

1350

1500