

Brandcentrale studio's Arnould Nobelstraat 5, 3000 Leuven

- Centrale Bosch FPC-500-~~4~~8
- Optische rookmelder Bosch FCP-0320
- Drukknop Bosch FMC-300RW-GSRRD
- Sirene Bosch FNM-320-SRD

Zones 8

- Zone 1 drukknoppen kelder
- Zone 2 rookmelders kelder
- Zone 3 rookmelder CV lokaal kelder
- Zone 4 rookmelder meterlokaal kelder
- Zone 5 drukknoppen traphal
- Zone 6 rookmelders traphal
- Zone 7 rookmelder hal lift
- Zone 8 rookmelder Lift

Uitgang

- NOC contact Lift

Resetten brandcentrale

- Reset
- Code 1-2-3-4
- ACK


8231V  
*[Handwritten signature]*  
07/09/2022

ELEKTRICITEITSWERKEN  
THEO MANNAERTS  
LANGSTRAAT 52  
3000 OVERPELT

*[Handwritten signature]*  
19-06-'22


- uppersne rookmelder
- Drukknop
- △ Sirene

# Gemeenschap kelder

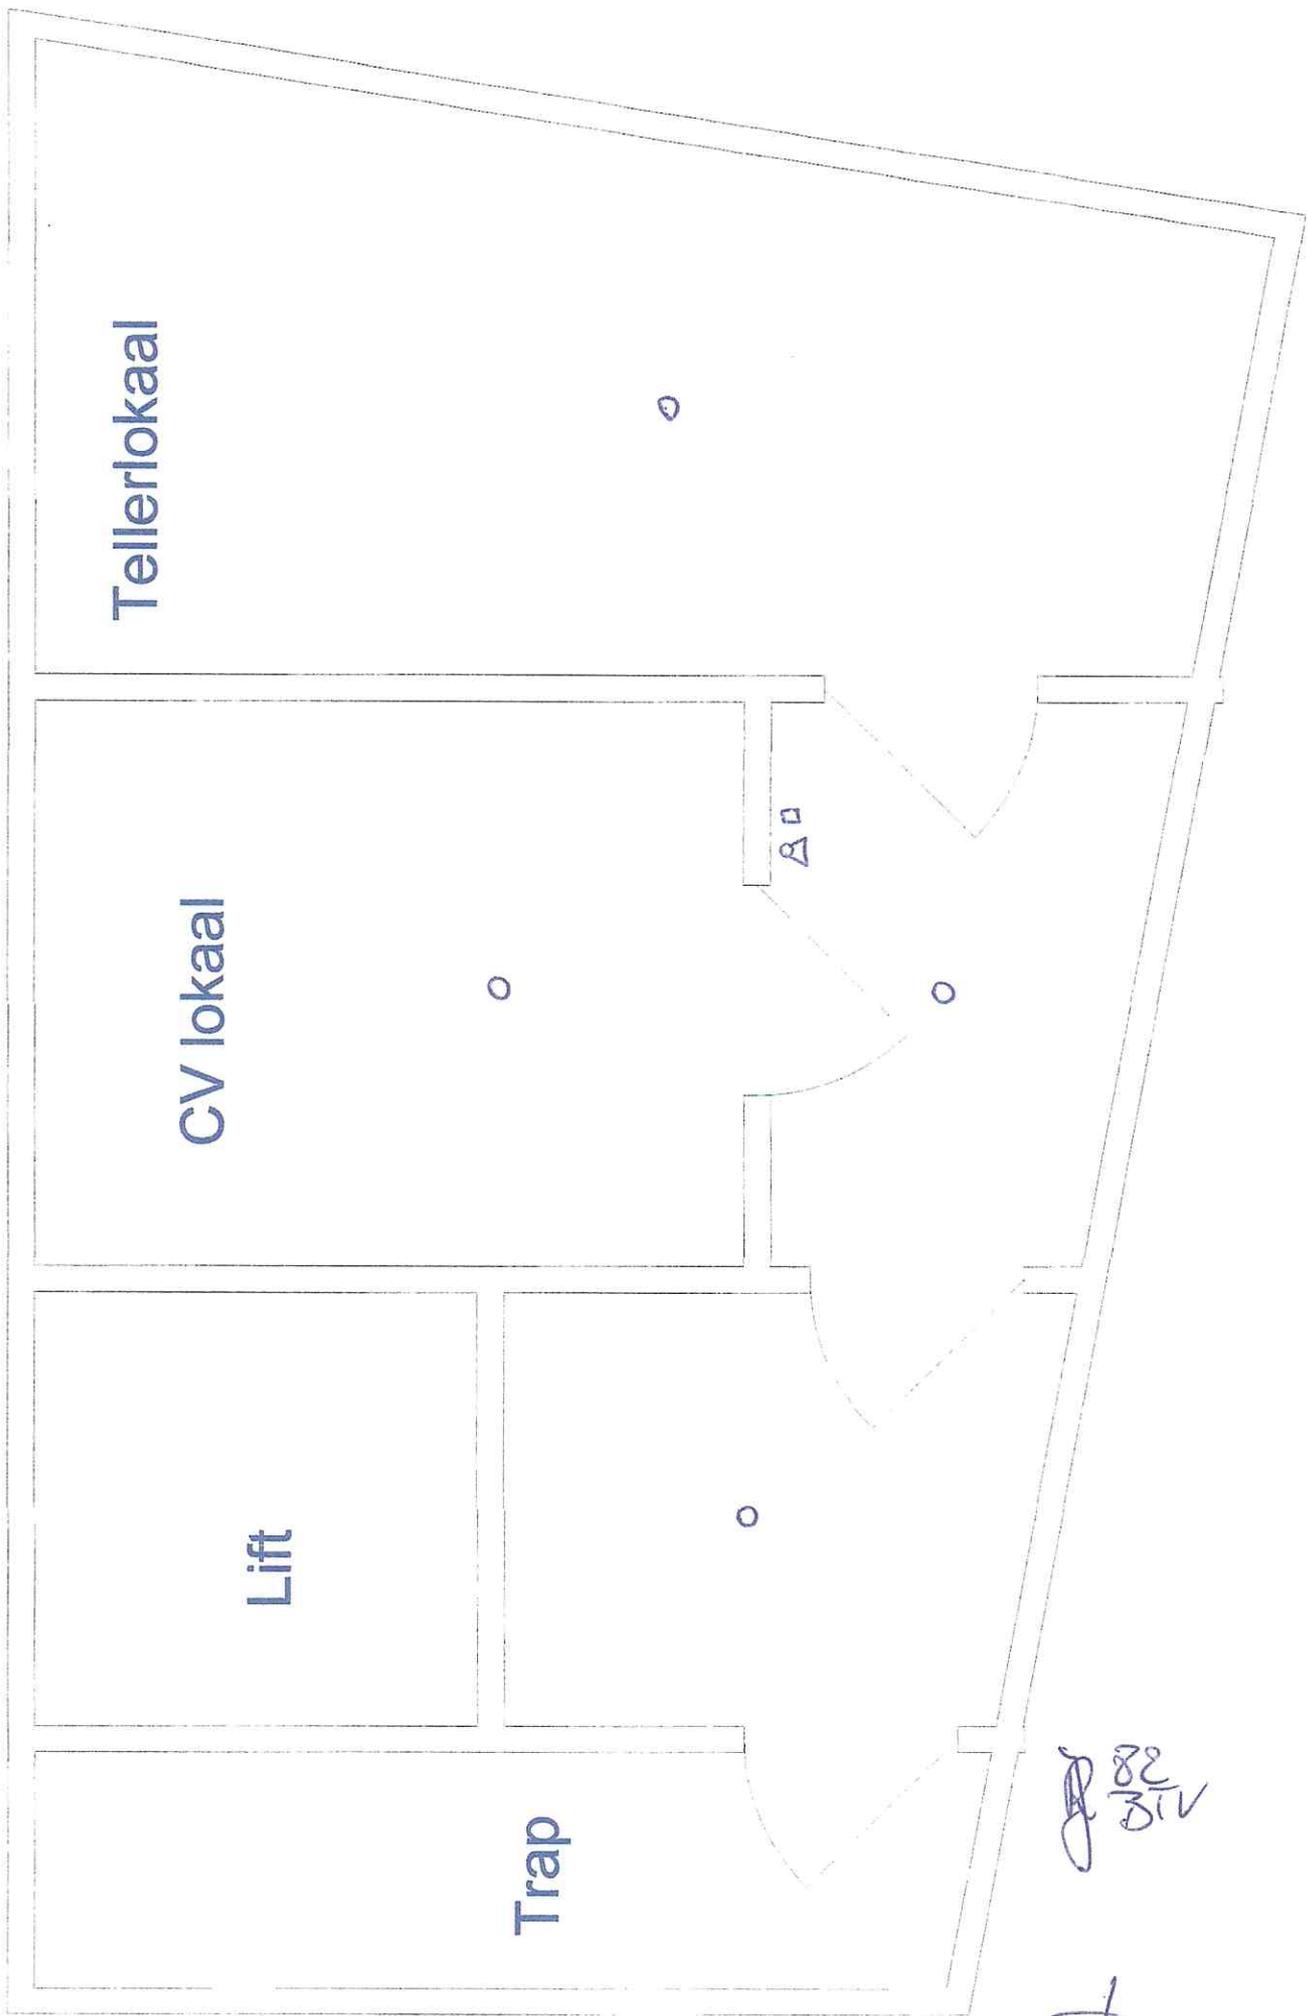

  
 82  
 BIV  
 19-06-'22


# Gemeenschap GV

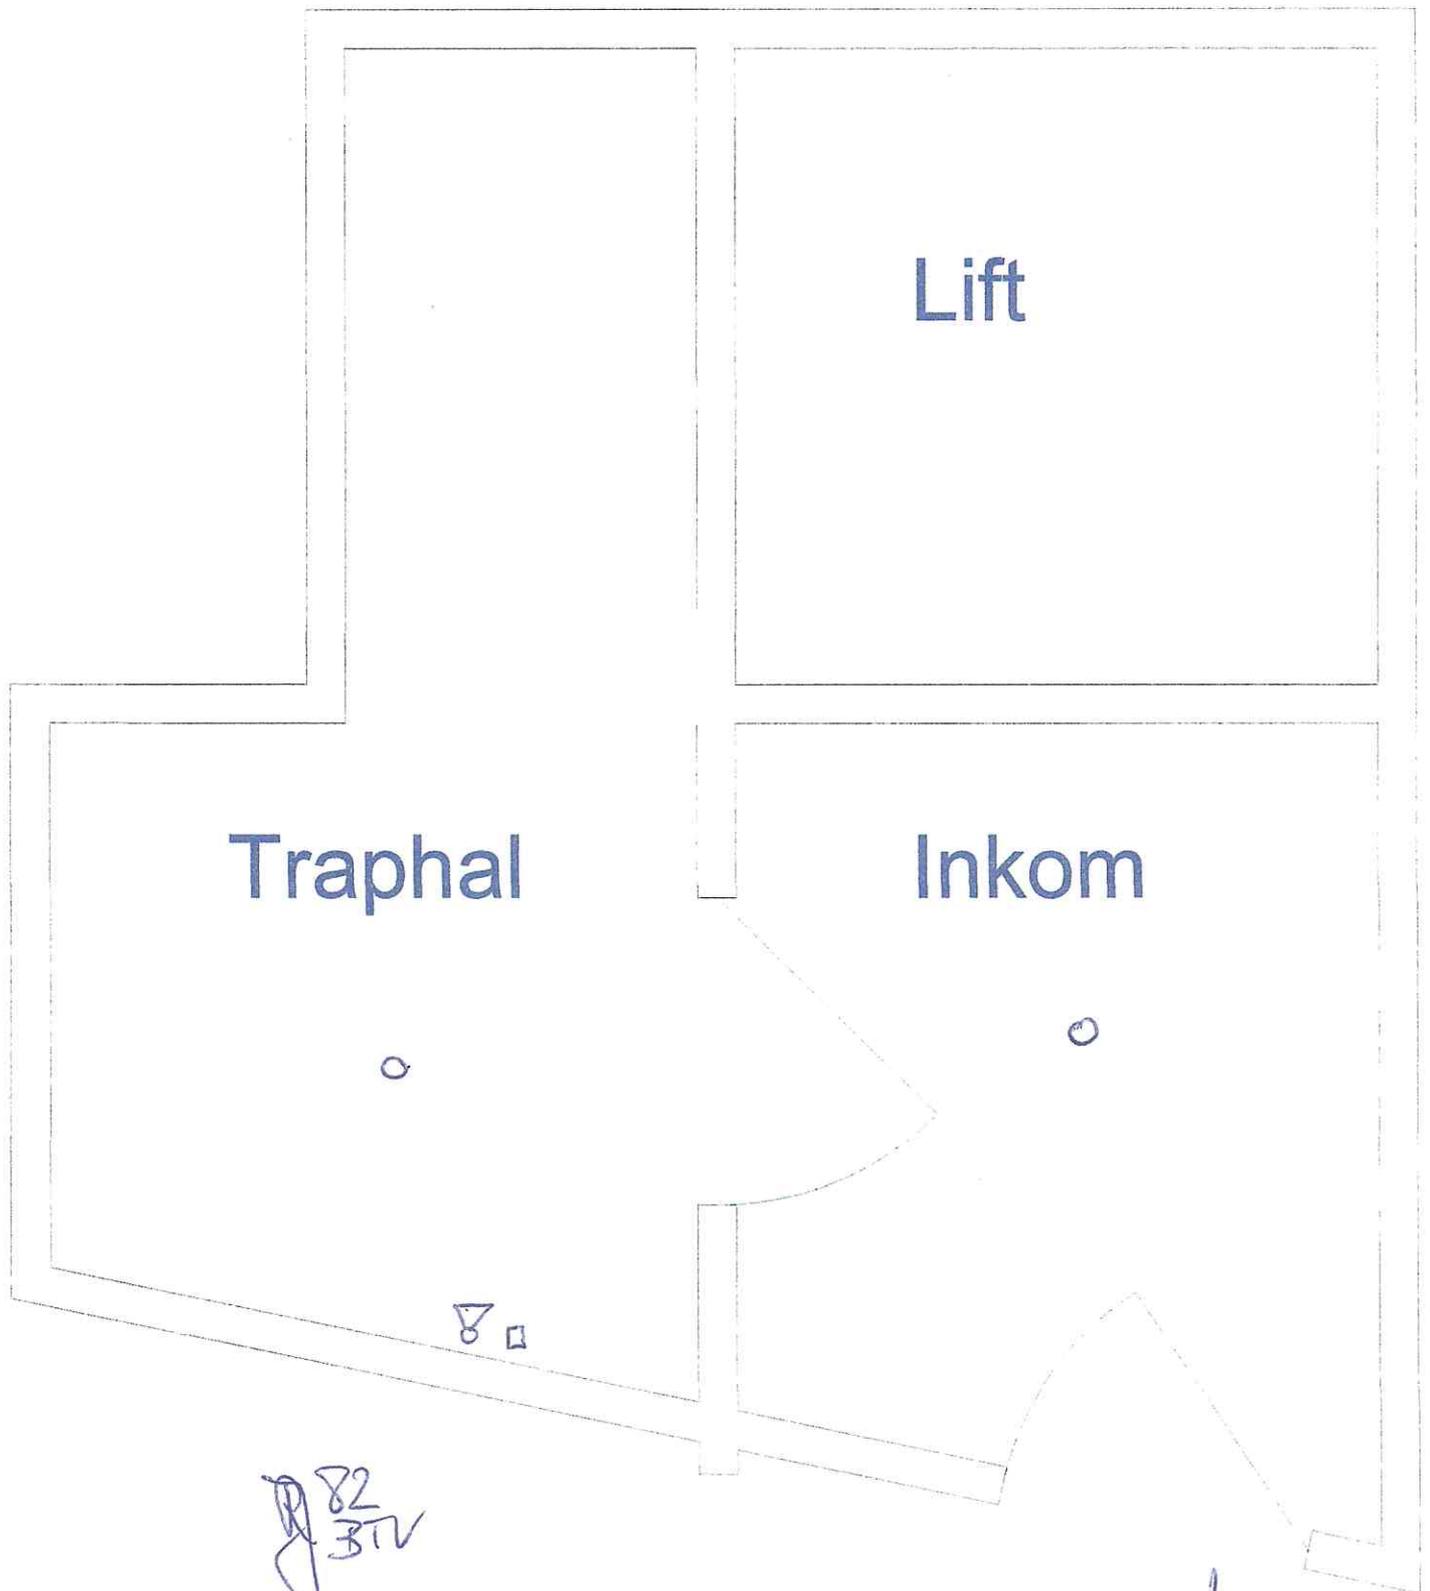

82  
3TV

  
19-06-'22


# Gemeenschap VD1

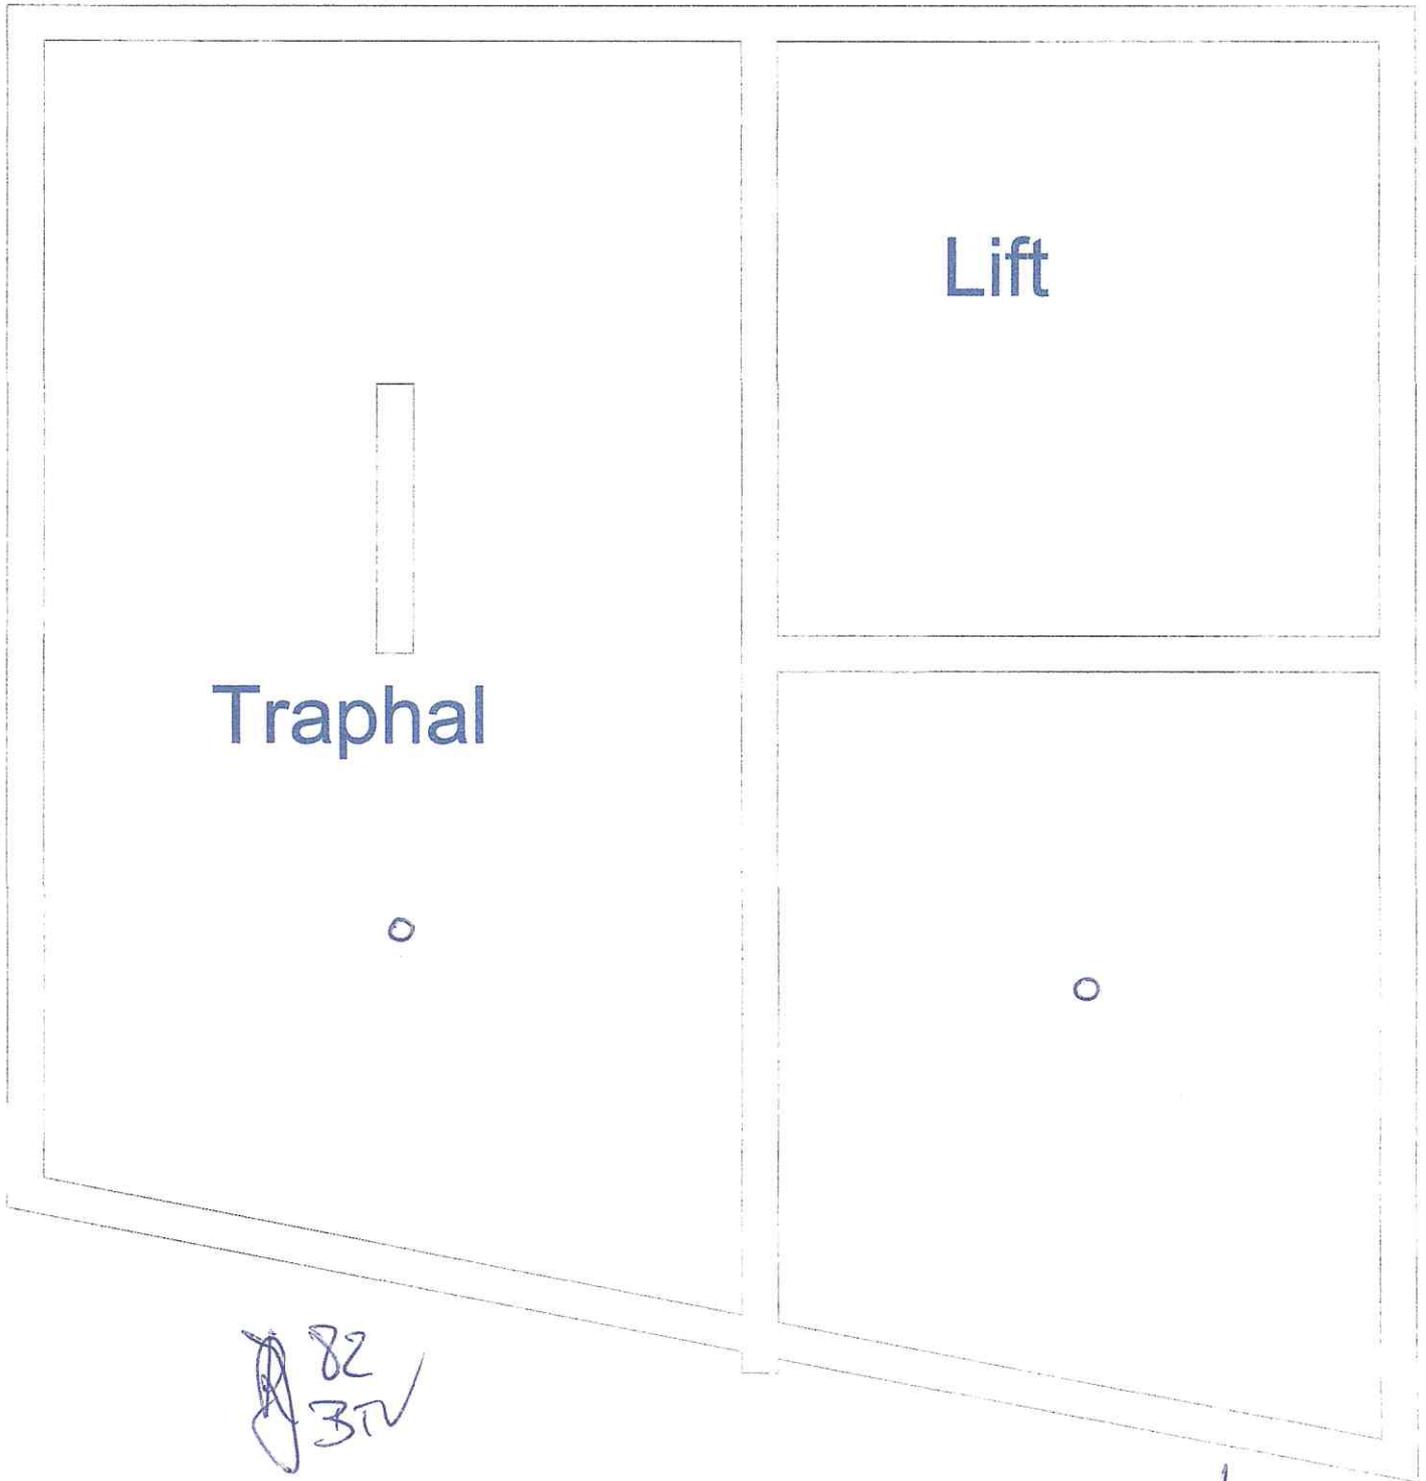


82  
3TV

  
19-06-'22


# Gemeenschap VD2

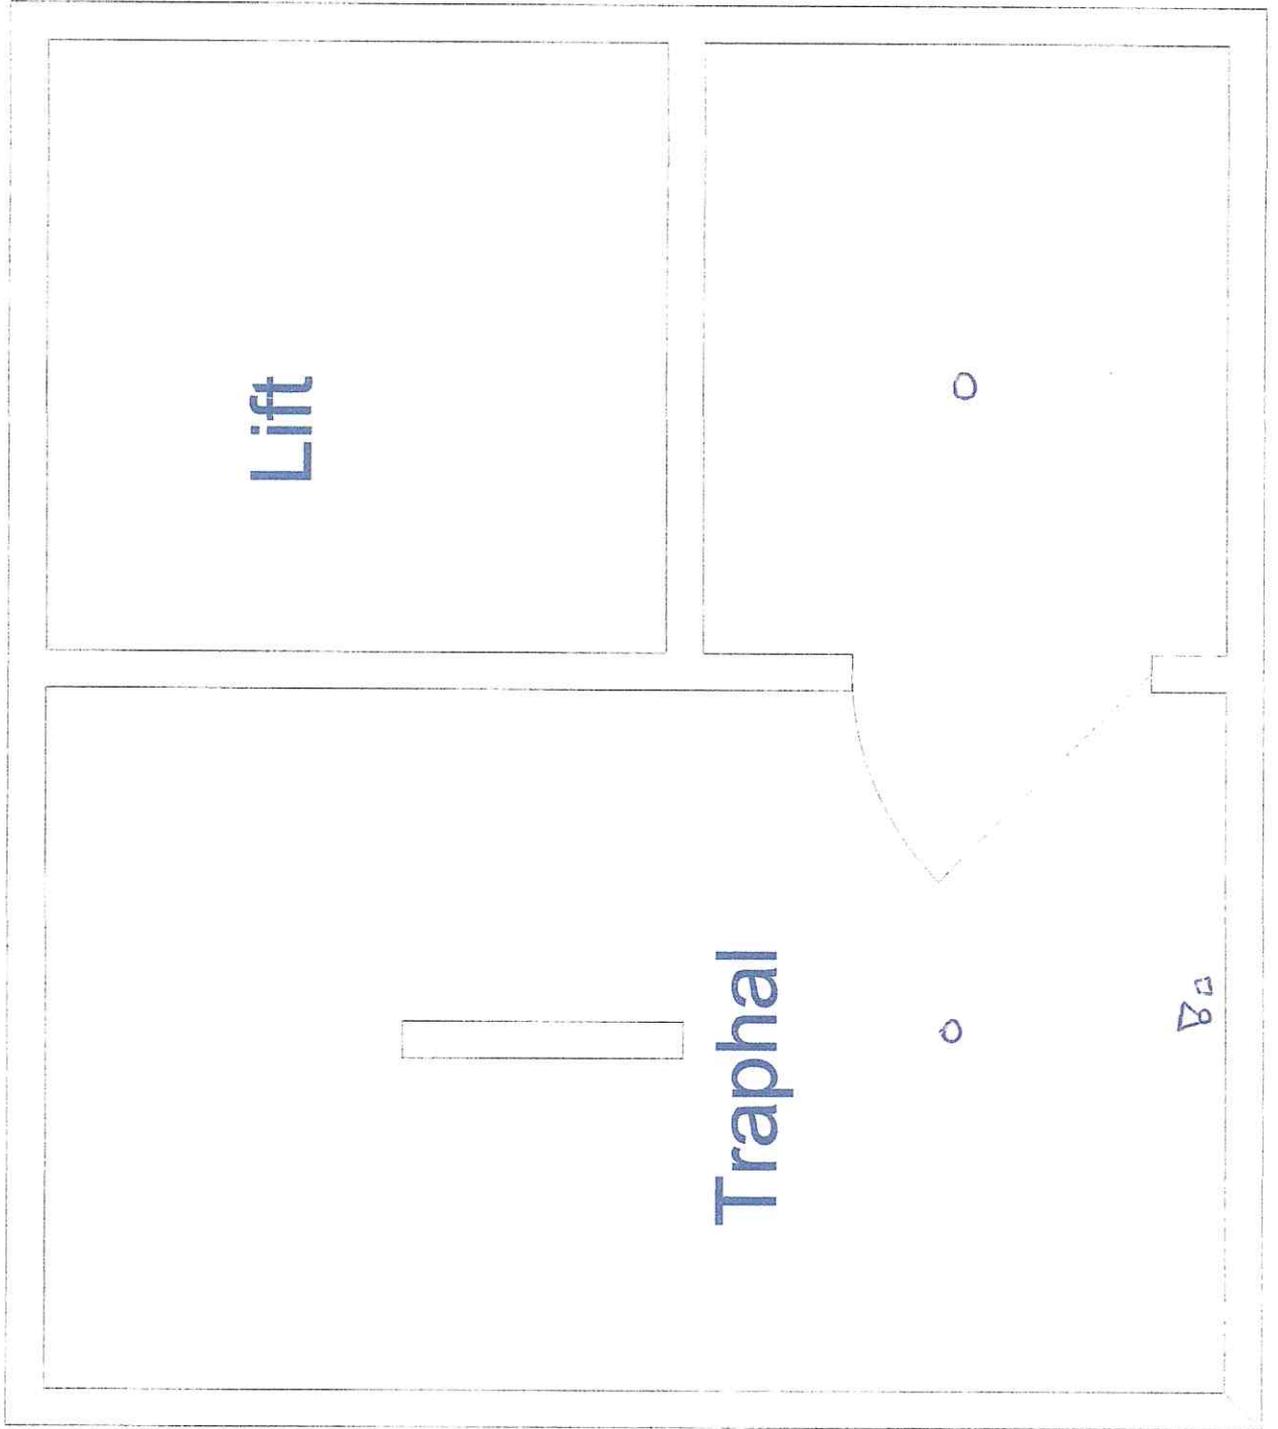


82  
BTW

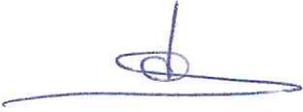  
22-06-'22


# Gemeenschap VD3

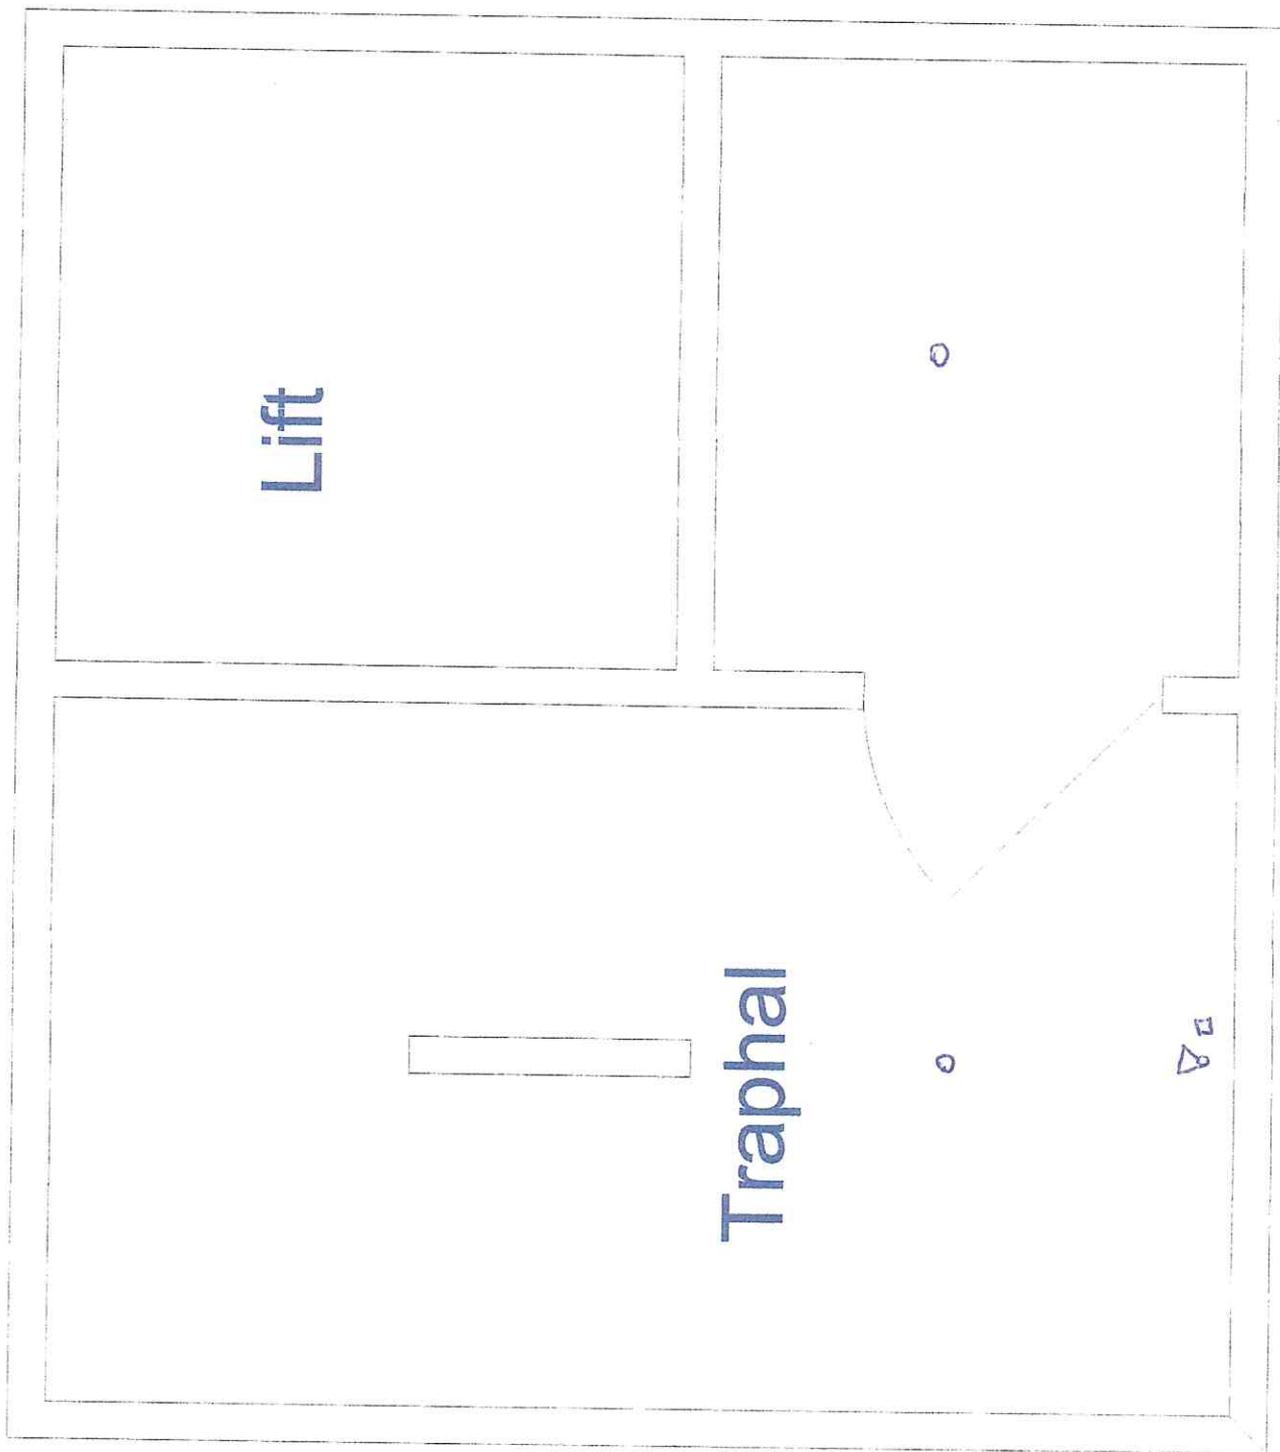

82  
BIV

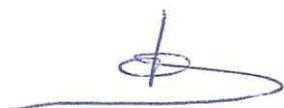  
19-06-'22

# Gemeenschap VD4

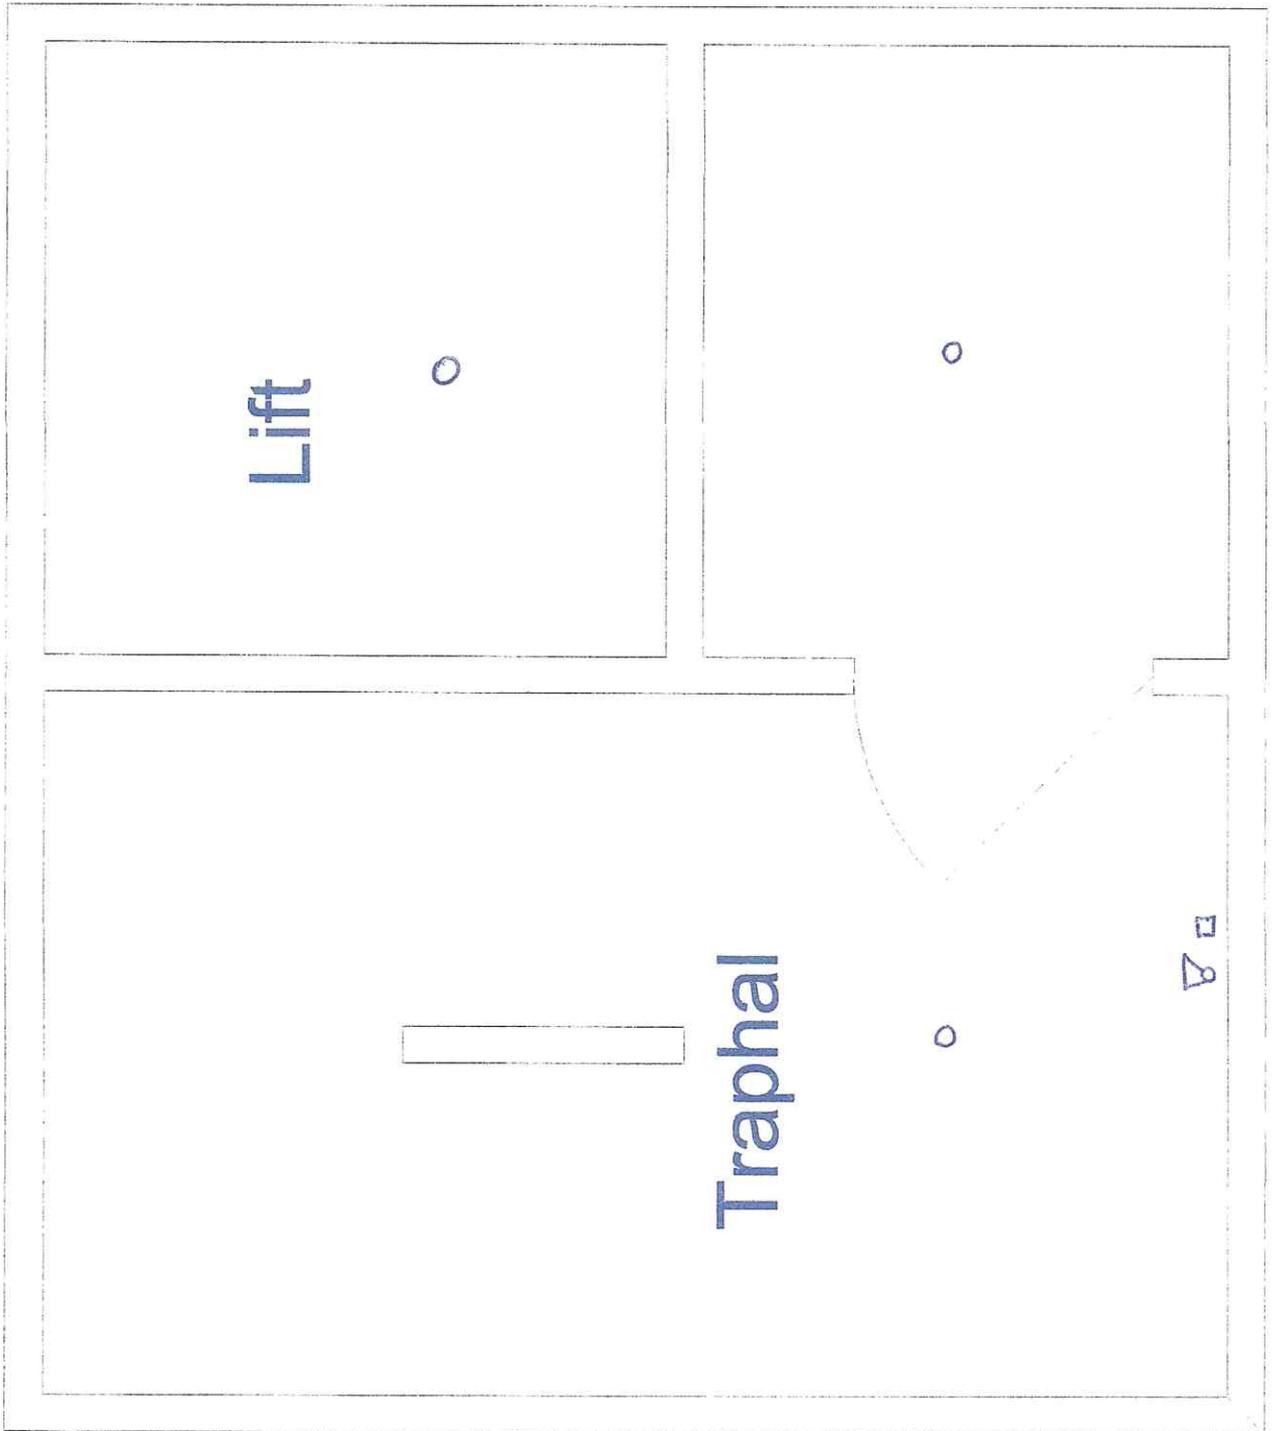

Handwritten signature or initials.

Handwritten signature and date: 19-06-'22