

Gelijkvloers

Situatieschema / Schéma de situation

INSTALLATEUR	KEURING/CONTROLE	WERF/CHANTIER	1N, (400V)/230V-
Naam/Nom SKB Hermans en Co BTW / TVA BE 0877.142.888 Datum/Date 17-02-2016 Handtek/Sign	Organis. BTV Naam/Nom Rudi Nulens Datum/Date Handtek/Sign <i>[Signature]</i> 18/02/16	Naam/Nom Straat/Rue Wenner 15 Gemeen/Comm Ge'rk Handtek/Sign	FIX-O-CAD 02541

300mA eengroeadr:chema

INSTALLATEUR

Naam/Nom SKS Hermans en Co
 BTW / TVA BE 0877 142.898
 Datum/Date 17-02-2016
 Handtek/Sign

KEURING/CONTROLE

Organis. BTW
 Naam/Nom Rudi Nuyss
 Datum/Date
 Handtek/Sign *18/02/16*


WERF/CHANTIER

Naam/Nom
 Straat/Rue Wennel 15
 Gemeen/Comm Genk
 Handtek/Sign


1N, (400V)/230V-

FIX-O-CAD

02541

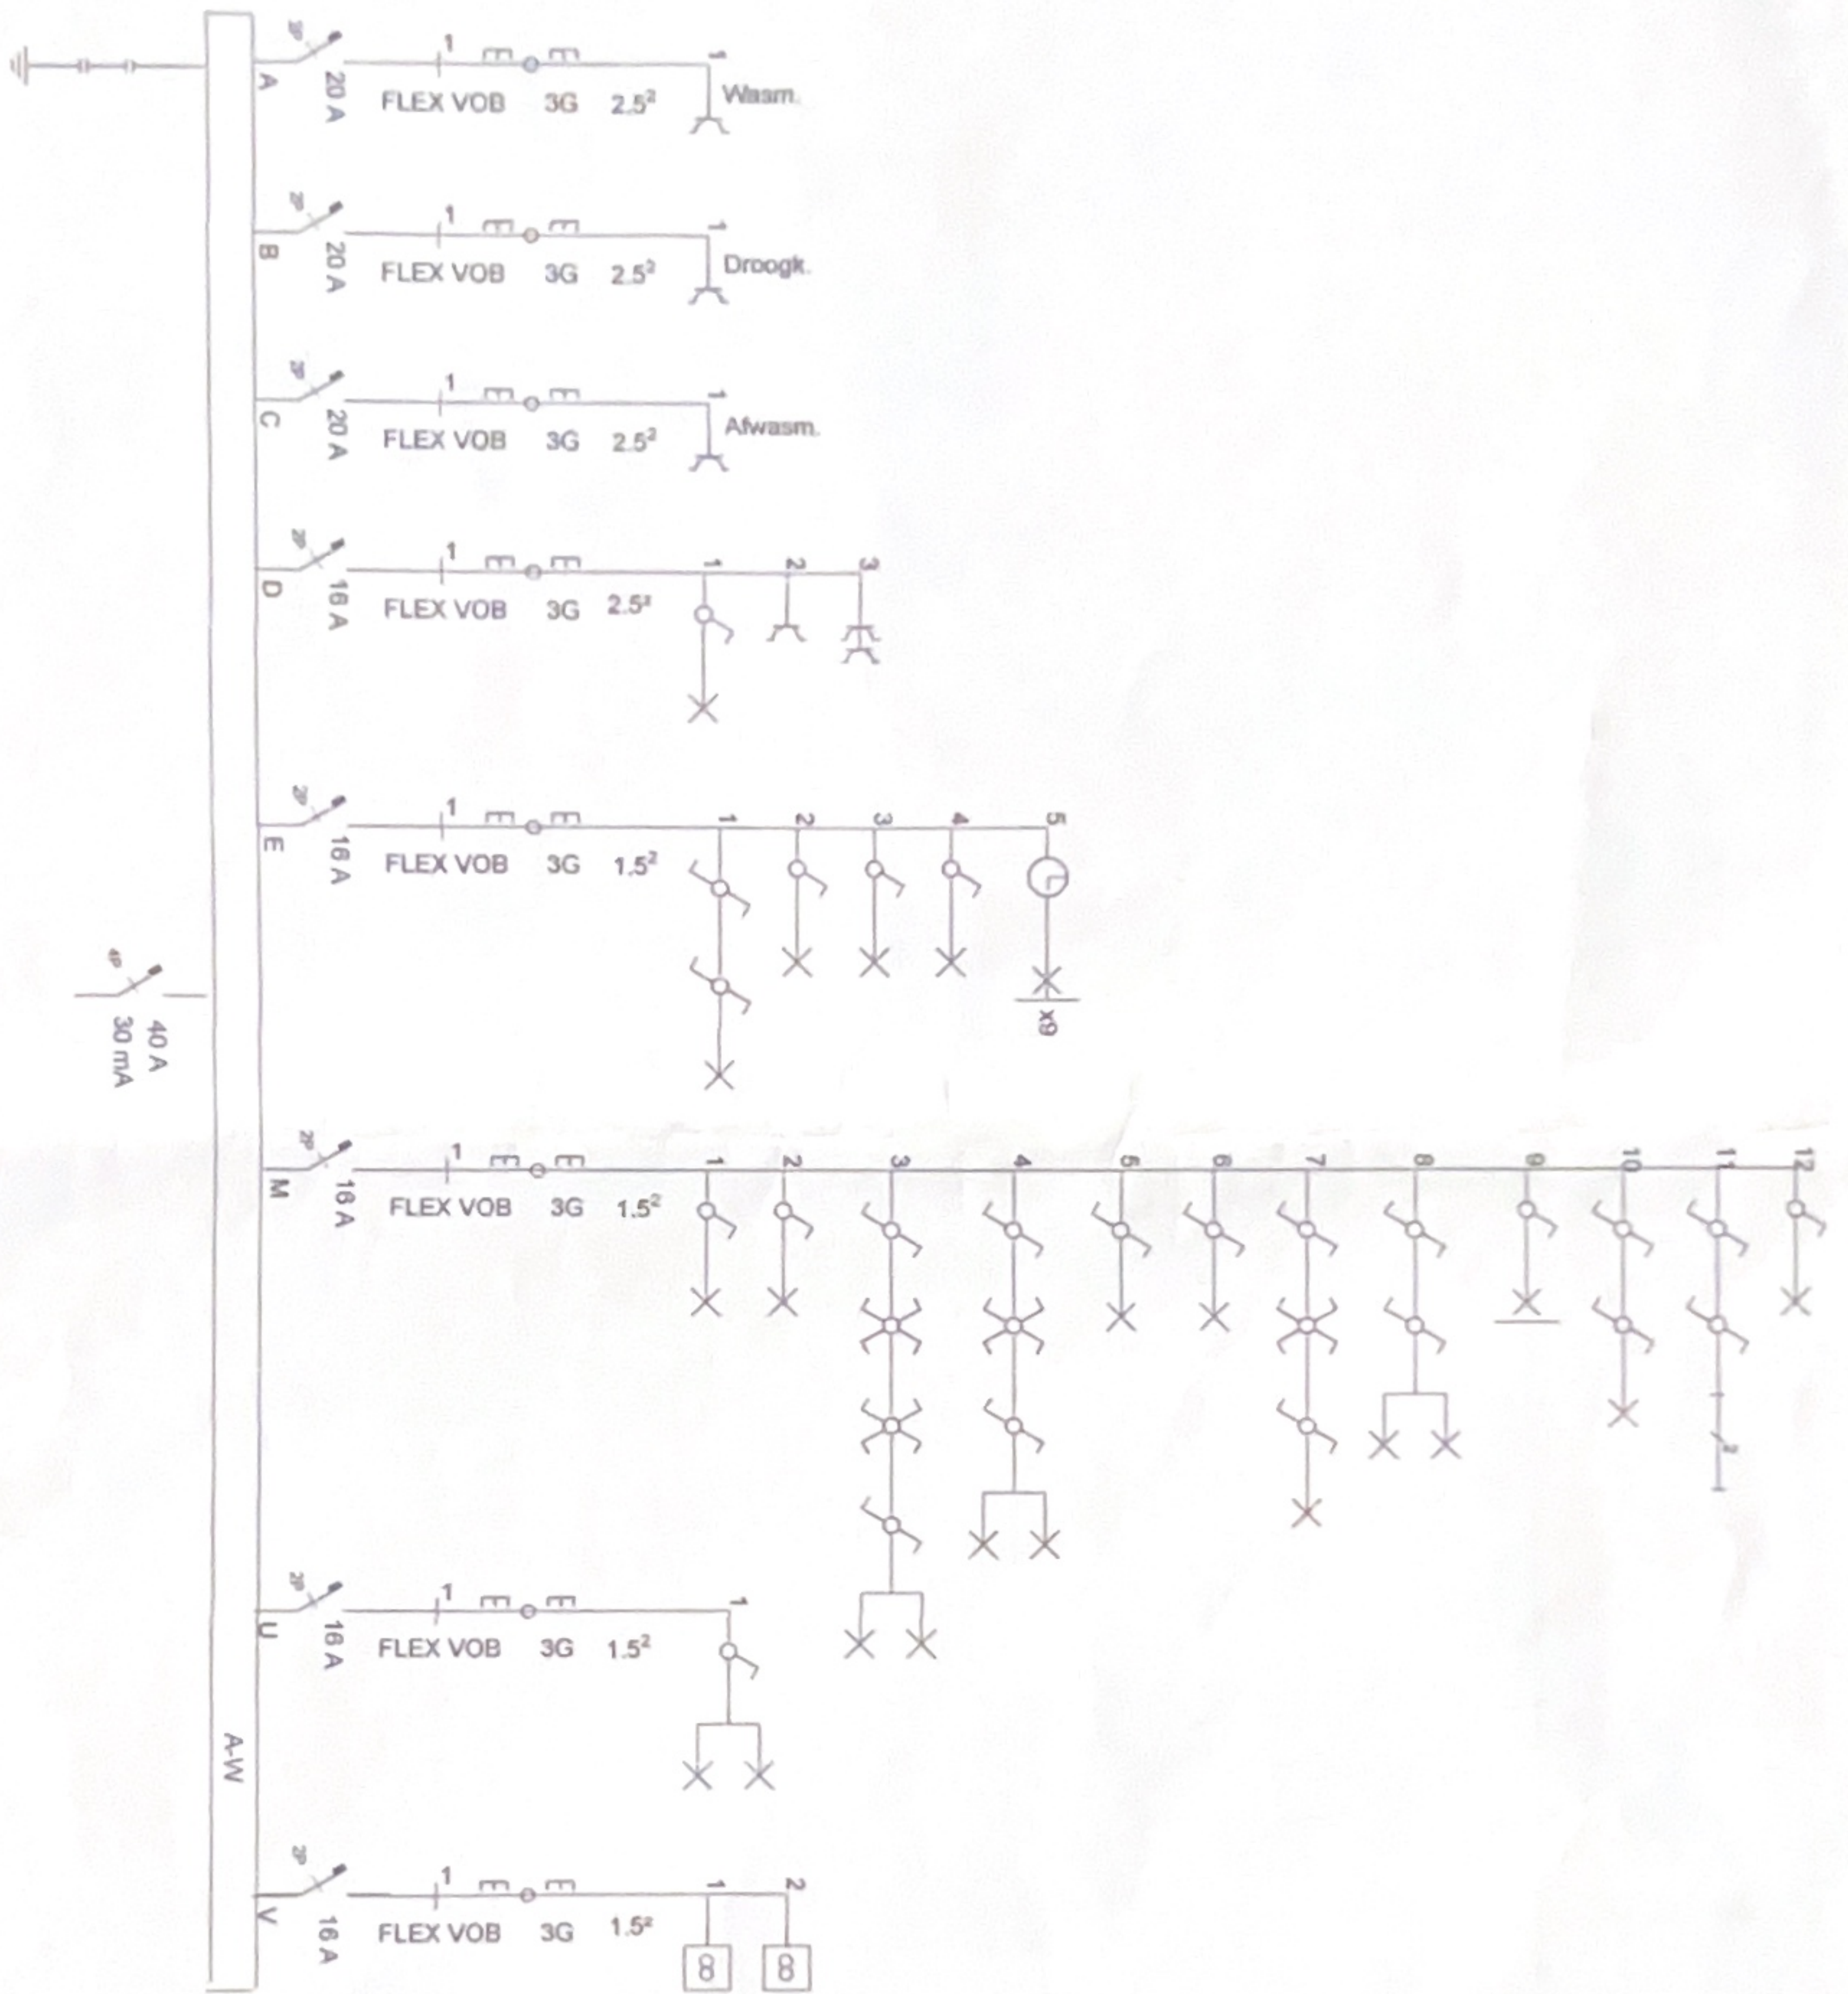

300 mA eendraadschema

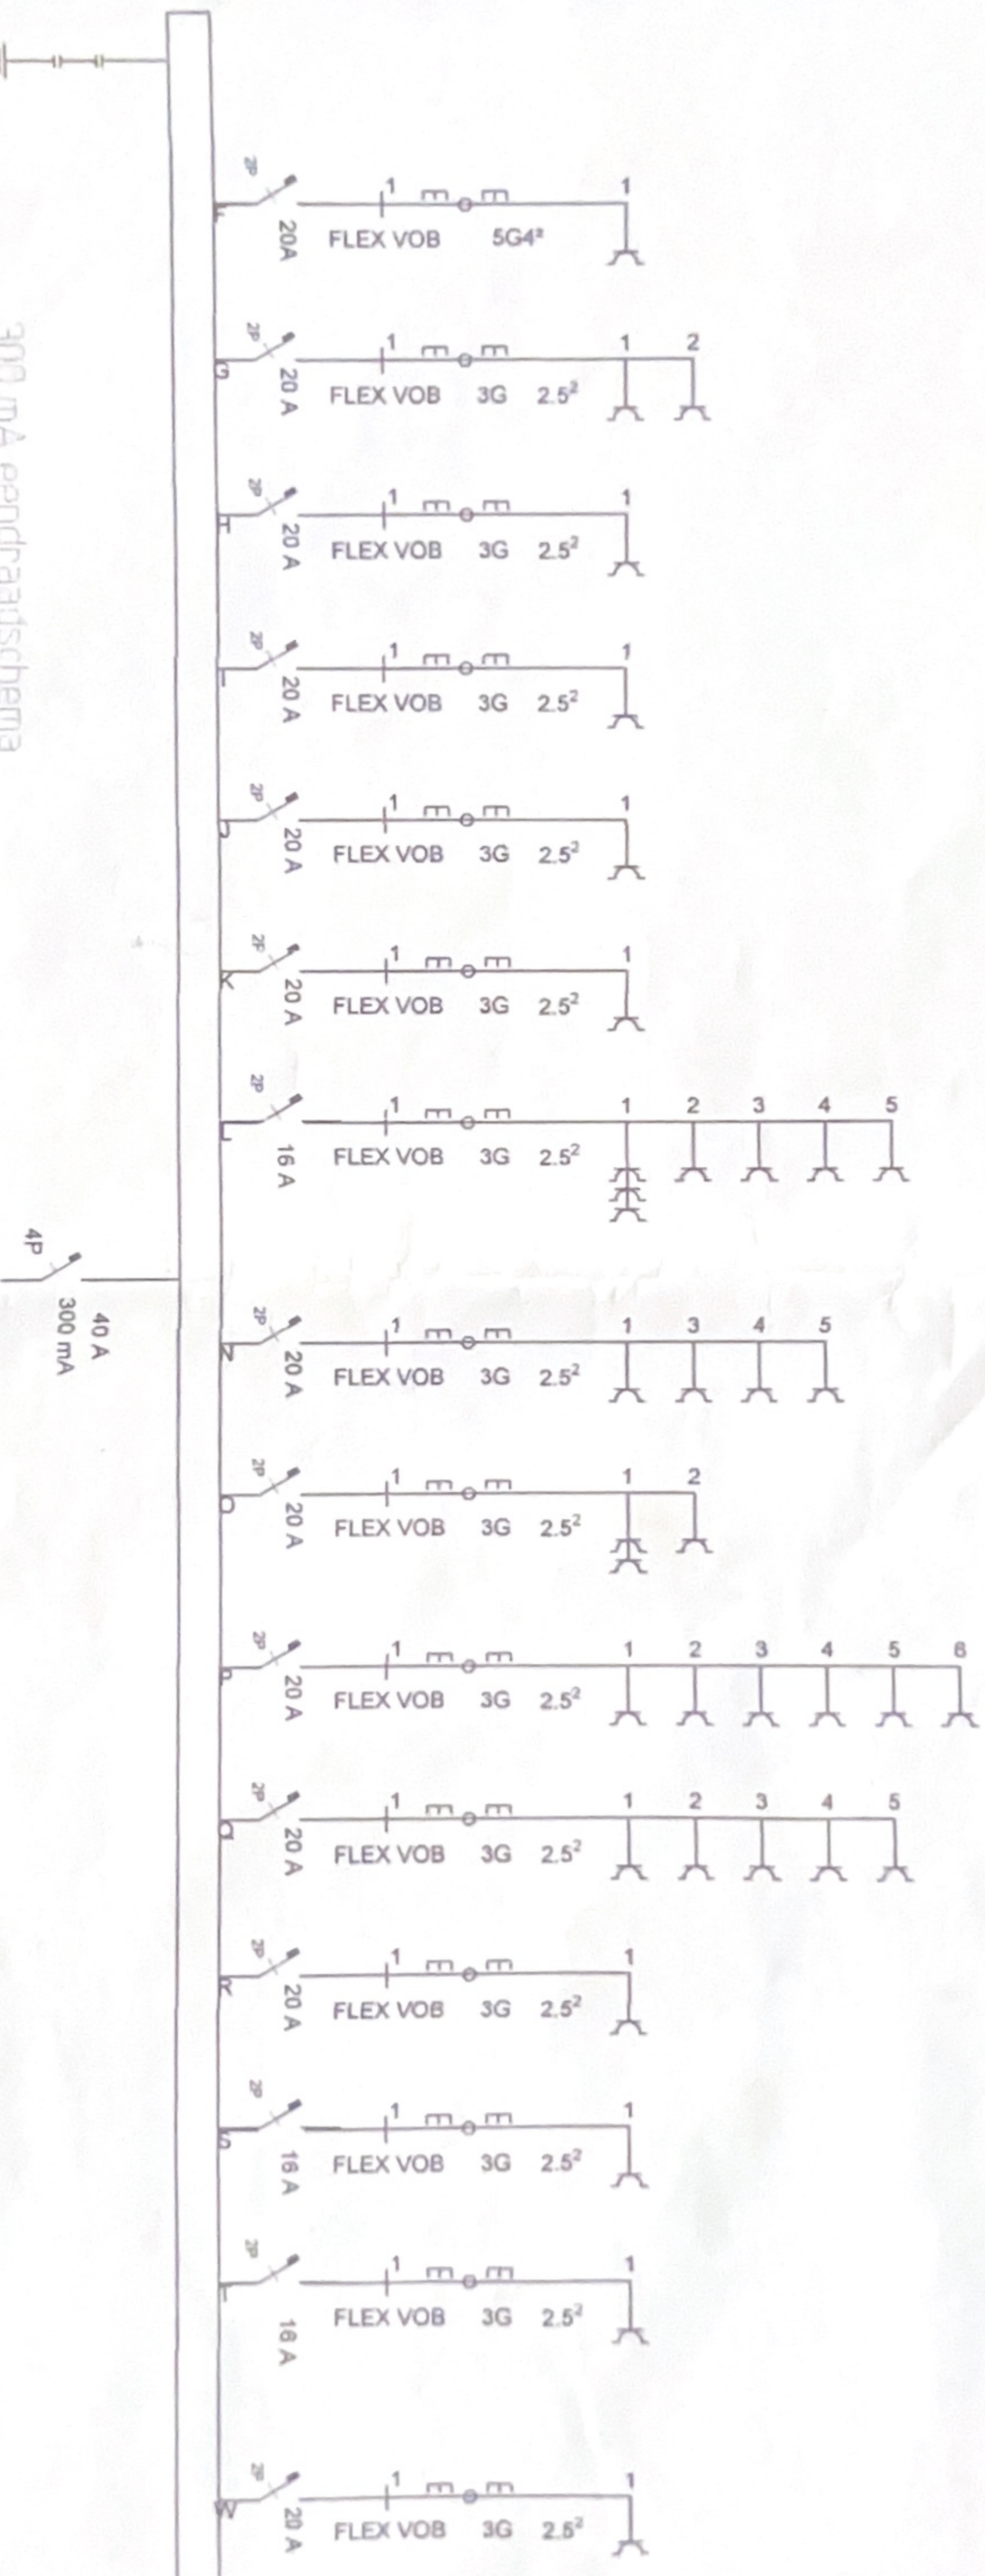

INSTALLATEUR

Naam/Nom SKB Hermans en Co
 BTW / TVA BE 0877.142.888
 Datum/Date 17-02-2016
 Handtek/Sign

KEURING/CONTROLE

Organis. BTW
 Naam/Nom Rudi Ruytens
 Datum/Date
 Handtek/Sign

WERF/CHANTIER

Naam/Nom
 Straat/Rue Wennel 15
 Gemeen/Comm Genk
 Handtek/Sign

1N, (400V)/230V-

FIX-O-CAD

02541