


320 C.

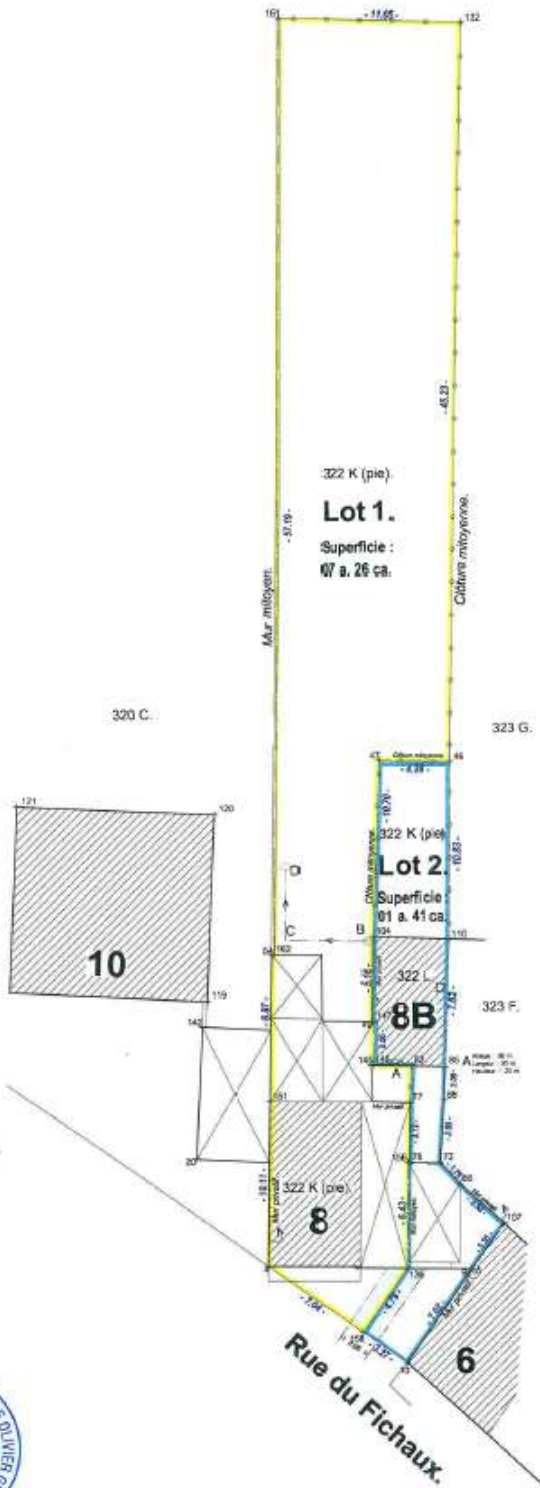

Coordonnées			
ID	X	Y	Commentaire
4	92.49	106.81	Coin bâtiment
8	104.25	108.71	Coin garage
10	110.87	498.83	Coin bâtiment
37	68.21	112.48	Coin garage
46	103.61	136.59	Coin bâtiment
47	96.53	136.93	Coin clôture
48	38.90	129.81	Coin avenue
54	92.48	104.99	Coin avenue
66	104.18	110.84	Coin garage
73	102.59	112.18	Coin garage
76	101.11	112.20	Coin garage
77	101.18	115.91	Coin garage
82	101.30	118.19	Coin clôture
83	102.33	118.14	Coin bâtiment
88	103.27	119.09	Coin mur
124	99.55	125.96	Coin bâtiment
137	108.22	104.43	Coin bâtiment
113	103.68	125.78	Coin bâtiment
118	88.94	122.09	Coin bâtiment
126	89.49	133.48	Coin bâtiment
121	77.59	134.04	Coin bâtiment
122	104.90	181.89	Coin clôture
136	100.82	125.76	Axe mur
142	88.83	122.52	Coin garage
145	95.93	118.26	Coin avenue
146	88.28	119.25	Axe mur
147	86.02	120.81	Axe mur
151	92.00	114.63	Coin bâtiment
158	101.07	112.20	Axe mur
159	89.21	101.83	Petit calculé
181	95.00	182.00	Axe mur
182	92.07	184.99	Axe mur

PRIME EXPÉDITION CONFORME



Handwritten signature and initials.

Echelle : 1/250.