


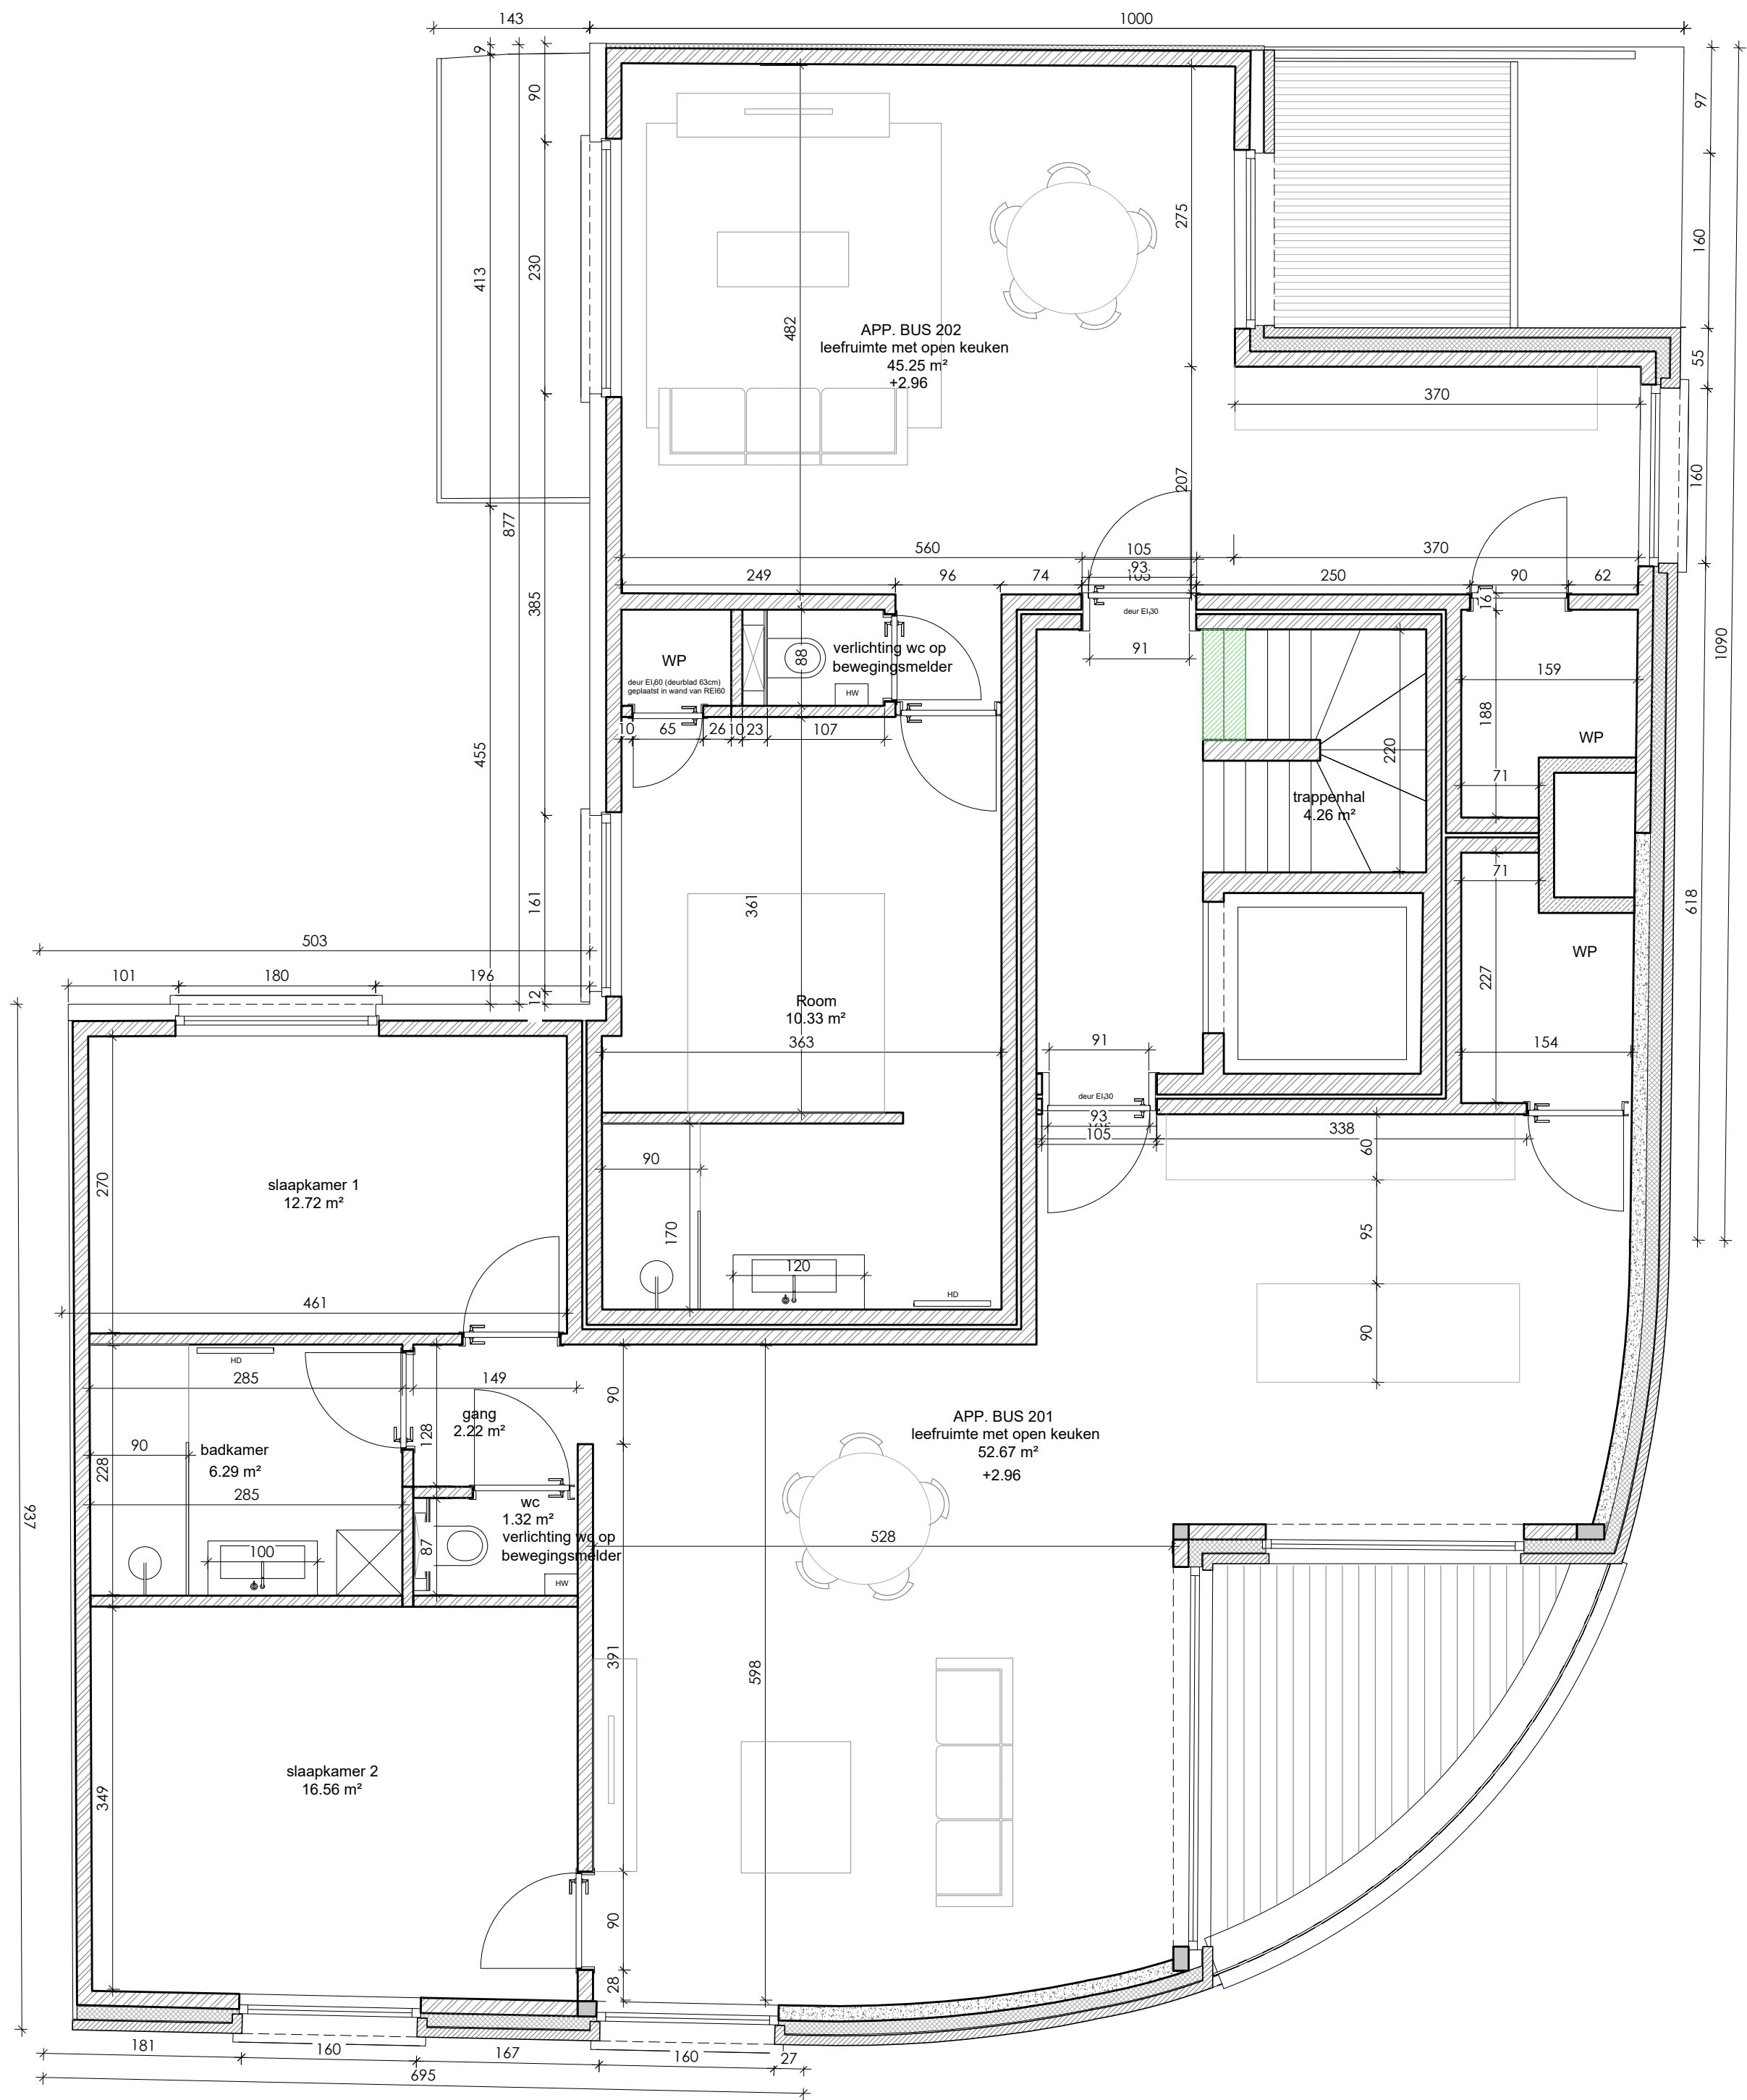

0

5

DATUM	15.12.2025	FASE	PLAN
SCHAAL	A2 1/100		
PROJECTNR.		UV	P_N_02