


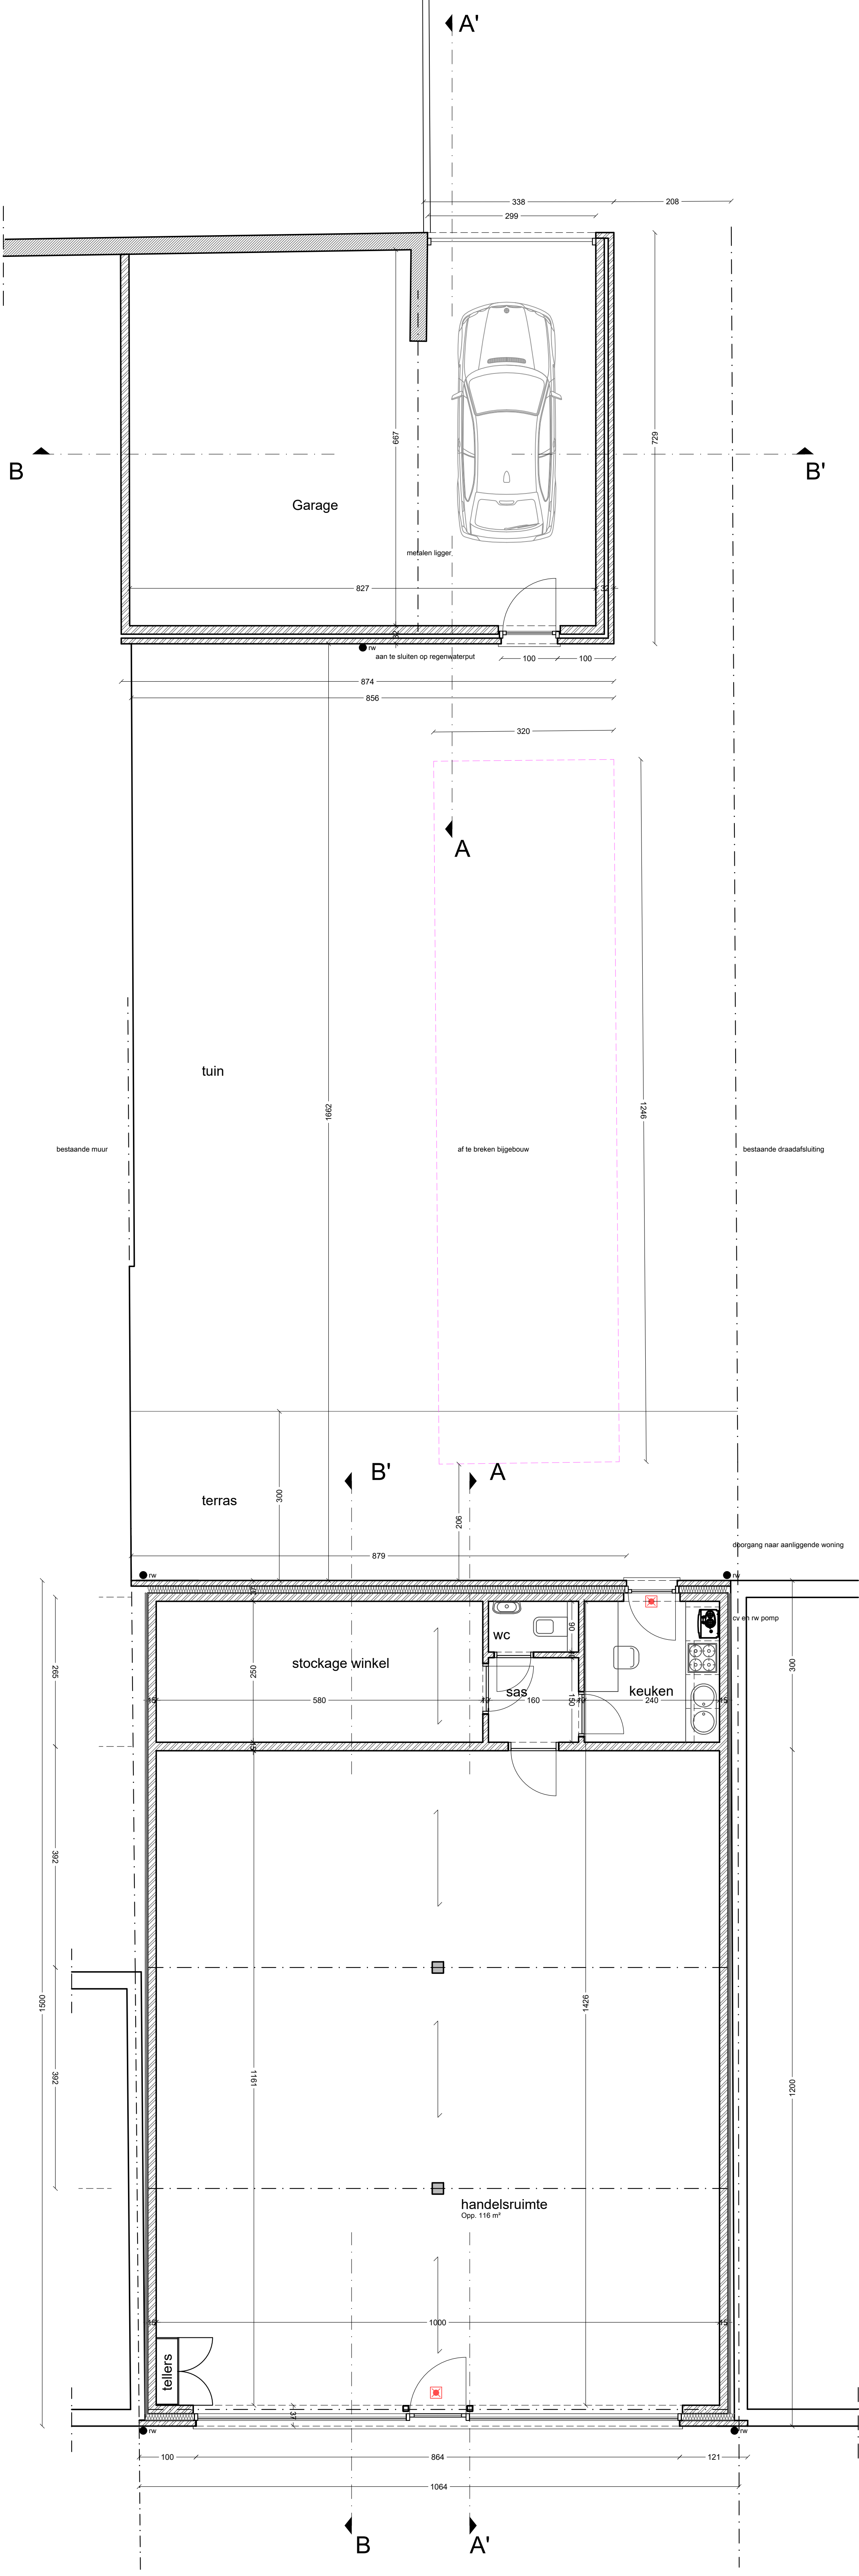

WINKEL SCHAAL 1/50



Projekt : <i>Bouwen winkel en garage</i>																														
	architect Philippe DELACAUW tel. 0476/830689 Driedistelweg 16, 8680 De Panne e-mail philippe.delcauw@skynet.be																													
<table><tr><td>afgeleverd</td><td>00/00/00</td></tr><tr><td>aanvraag</td><td>00/00/00</td></tr><tr><td>aanpak</td><td>00/00/00</td></tr><tr><td>aanpak</td><td>00/00/00</td></tr><tr><td>aanpak</td><td>00/00/00</td></tr><tr><td>aanpak</td><td>00/00/00</td></tr><tr><td>aanpak</td><td>00/00/00</td></tr></table>	afgeleverd	00/00/00	aanvraag	00/00/00	aanpak	00/00/00	aanpak	00/00/00	aanpak	00/00/00	aanpak	00/00/00	aanpak	00/00/00	<table><tr><td>datum</td><td>00/00/00</td></tr><tr><td>datum</td><td>00/00/00</td></tr><tr><td>datum</td><td>00/00/00</td></tr><tr><td>datum</td><td>00/00/00</td></tr><tr><td>datum</td><td>00/00/00</td></tr><tr><td>datum</td><td>00/00/00</td></tr><tr><td>datum</td><td>00/00/00</td></tr></table>	datum	00/00/00	datum	00/00/00	datum	00/00/00	datum	00/00/00	datum	00/00/00	datum	00/00/00	datum	00/00/00	Grondplan Nieuw DATUM : 02/06/2021 PLAN : 4 DOSSIER : 20-652 SCHAAL : 1/50
afgeleverd	00/00/00																													
aanvraag	00/00/00																													
