


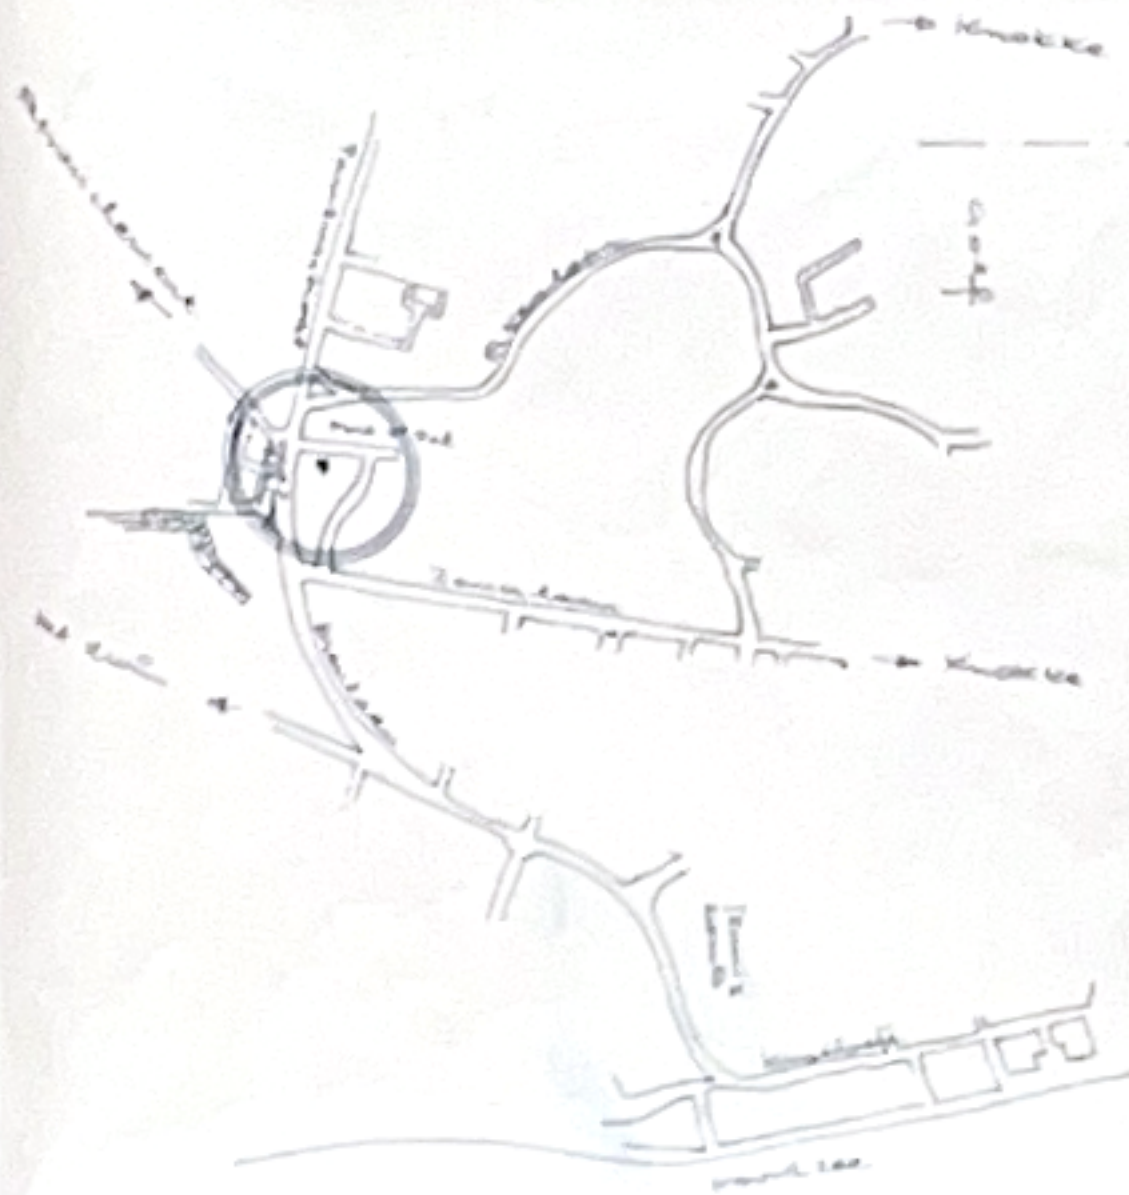

LIGGING




gemeente KNOKE - HEIST
ontwerp bouwen van een woonhuis
gelegen Fort St. Pol nr. 2
kadaster 2e afd. sectie F de blad nr. 476a

DE BOUWHEER
Dhr en Mvr. BAUTE B
Schoone Isdon 13
8300 KNOKE - HEIST

DE ARCHITECT
R. COFFEYS
Nieuwlandse
8300 KNOKE - HEIST


DE AANNEMER
J. P. Dierckx

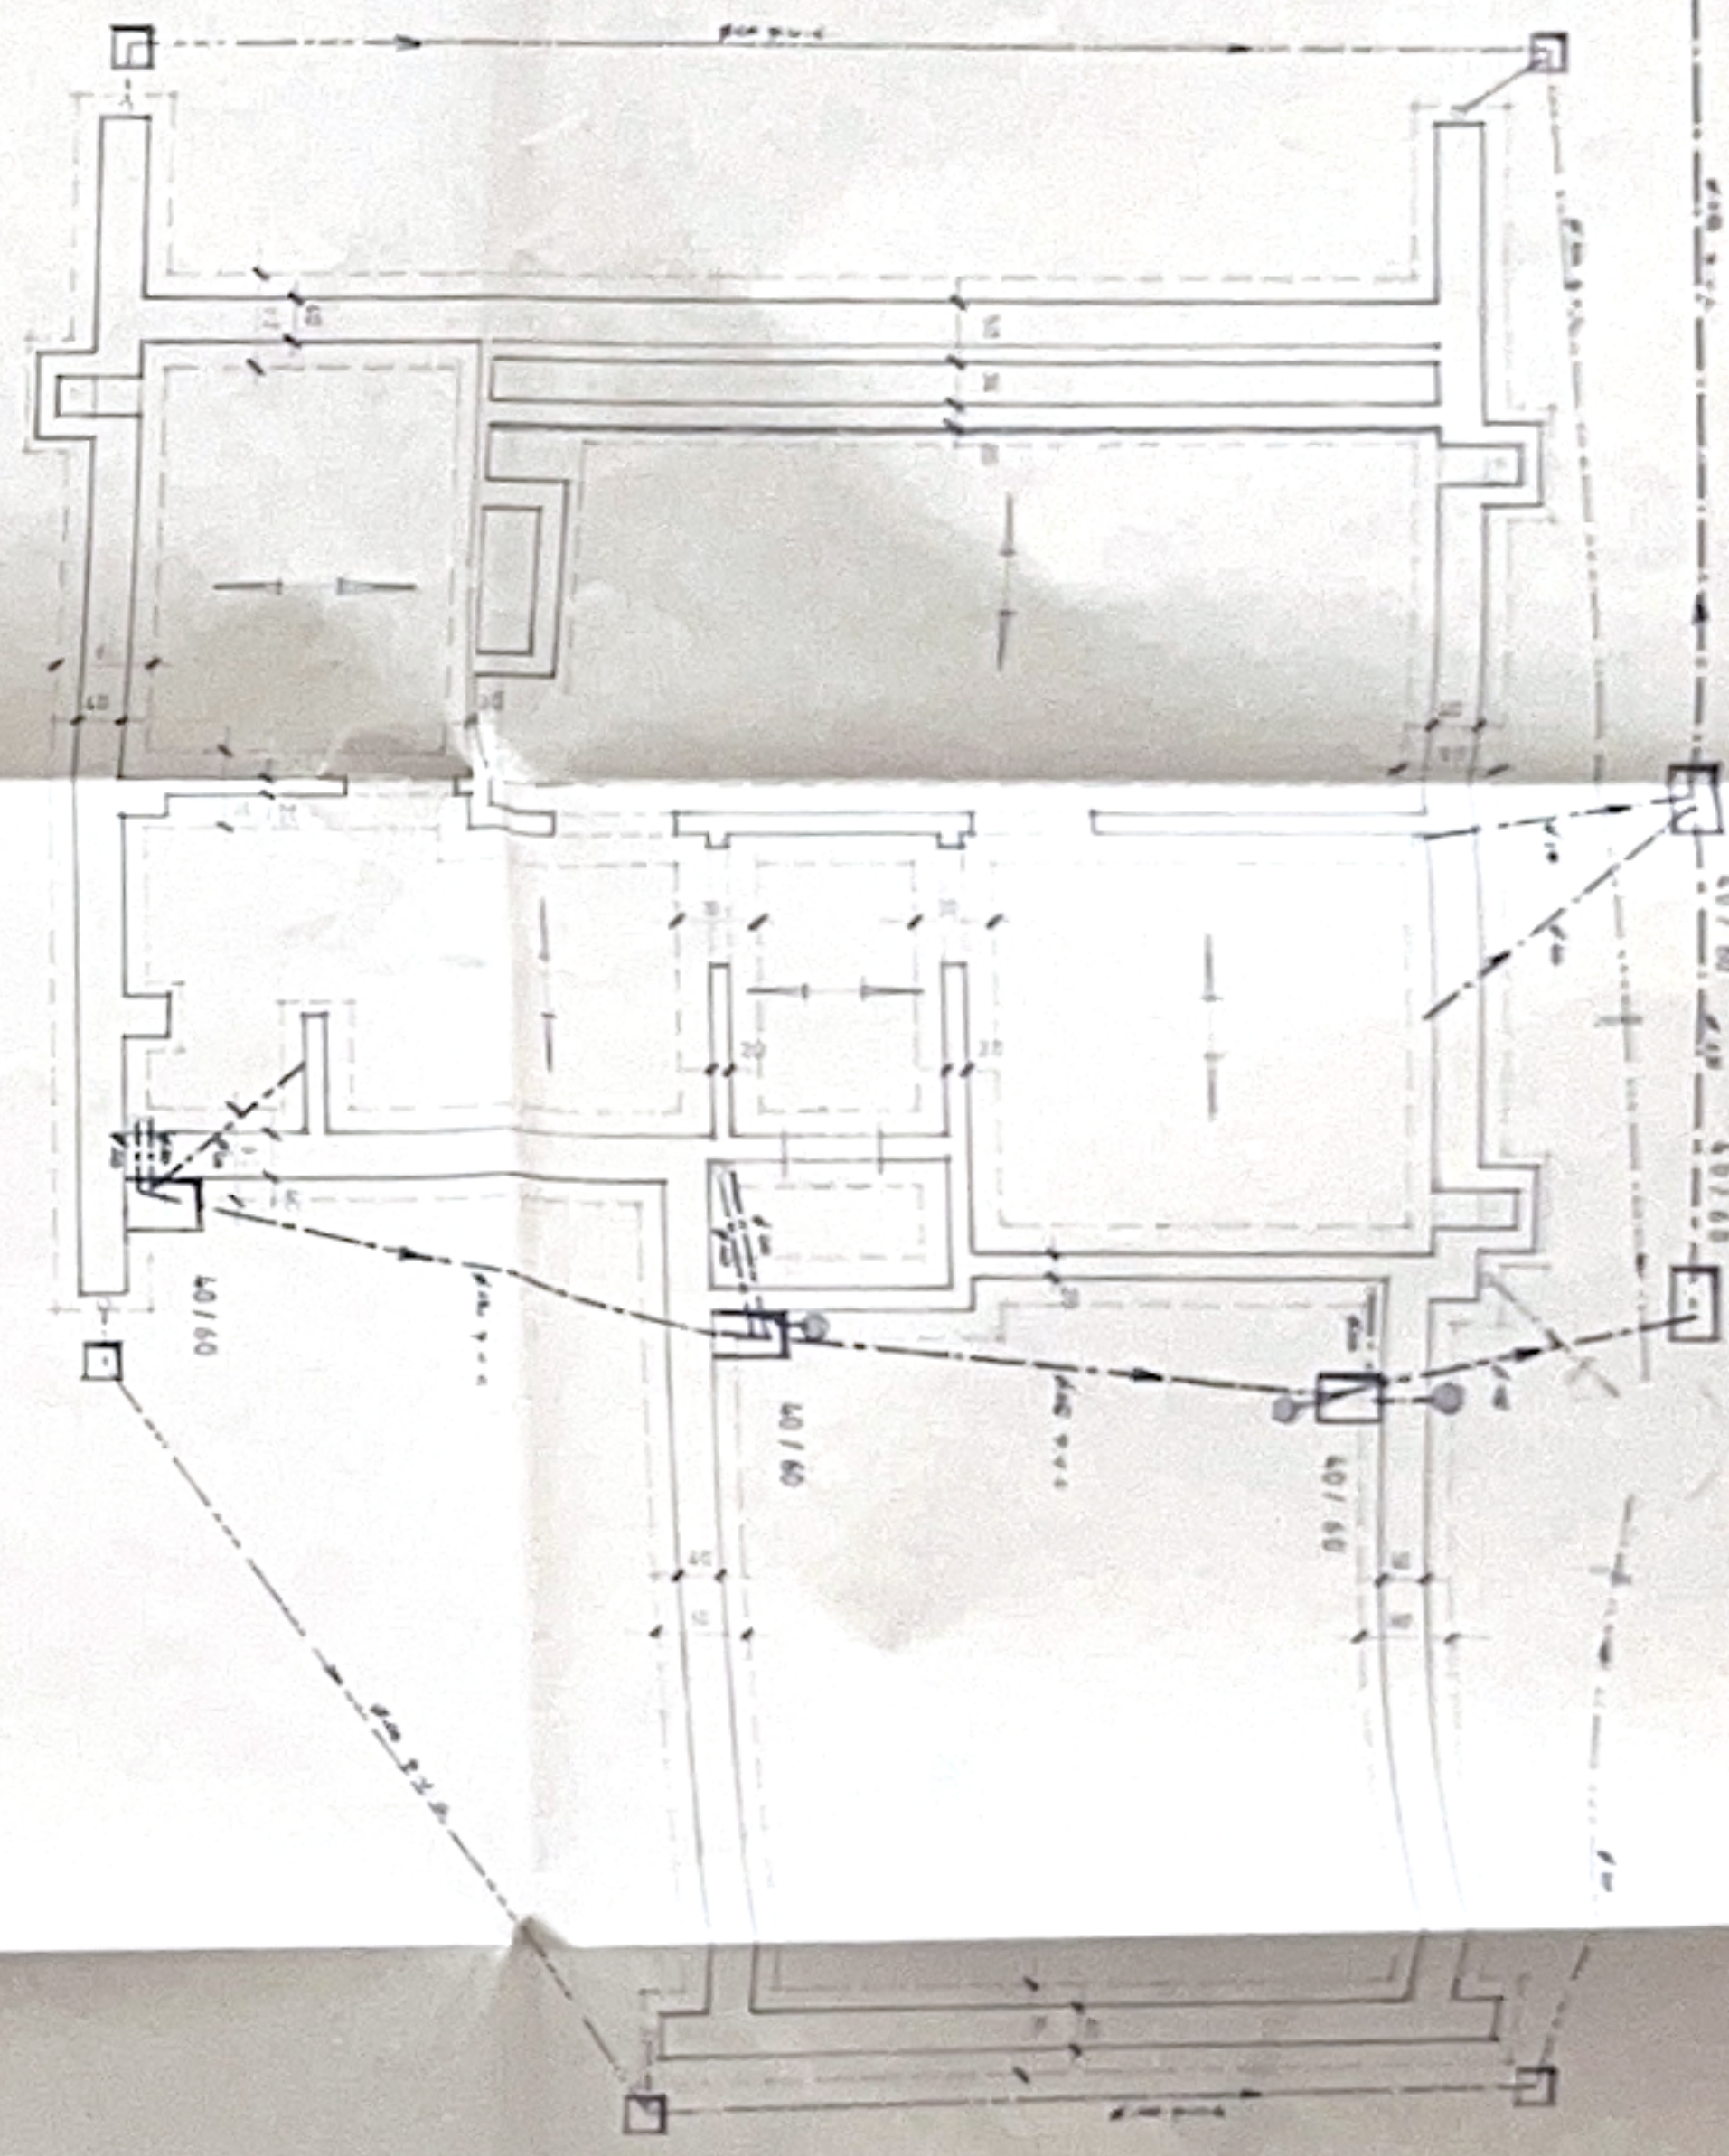

FUNDERING


perceelsgrens hoog

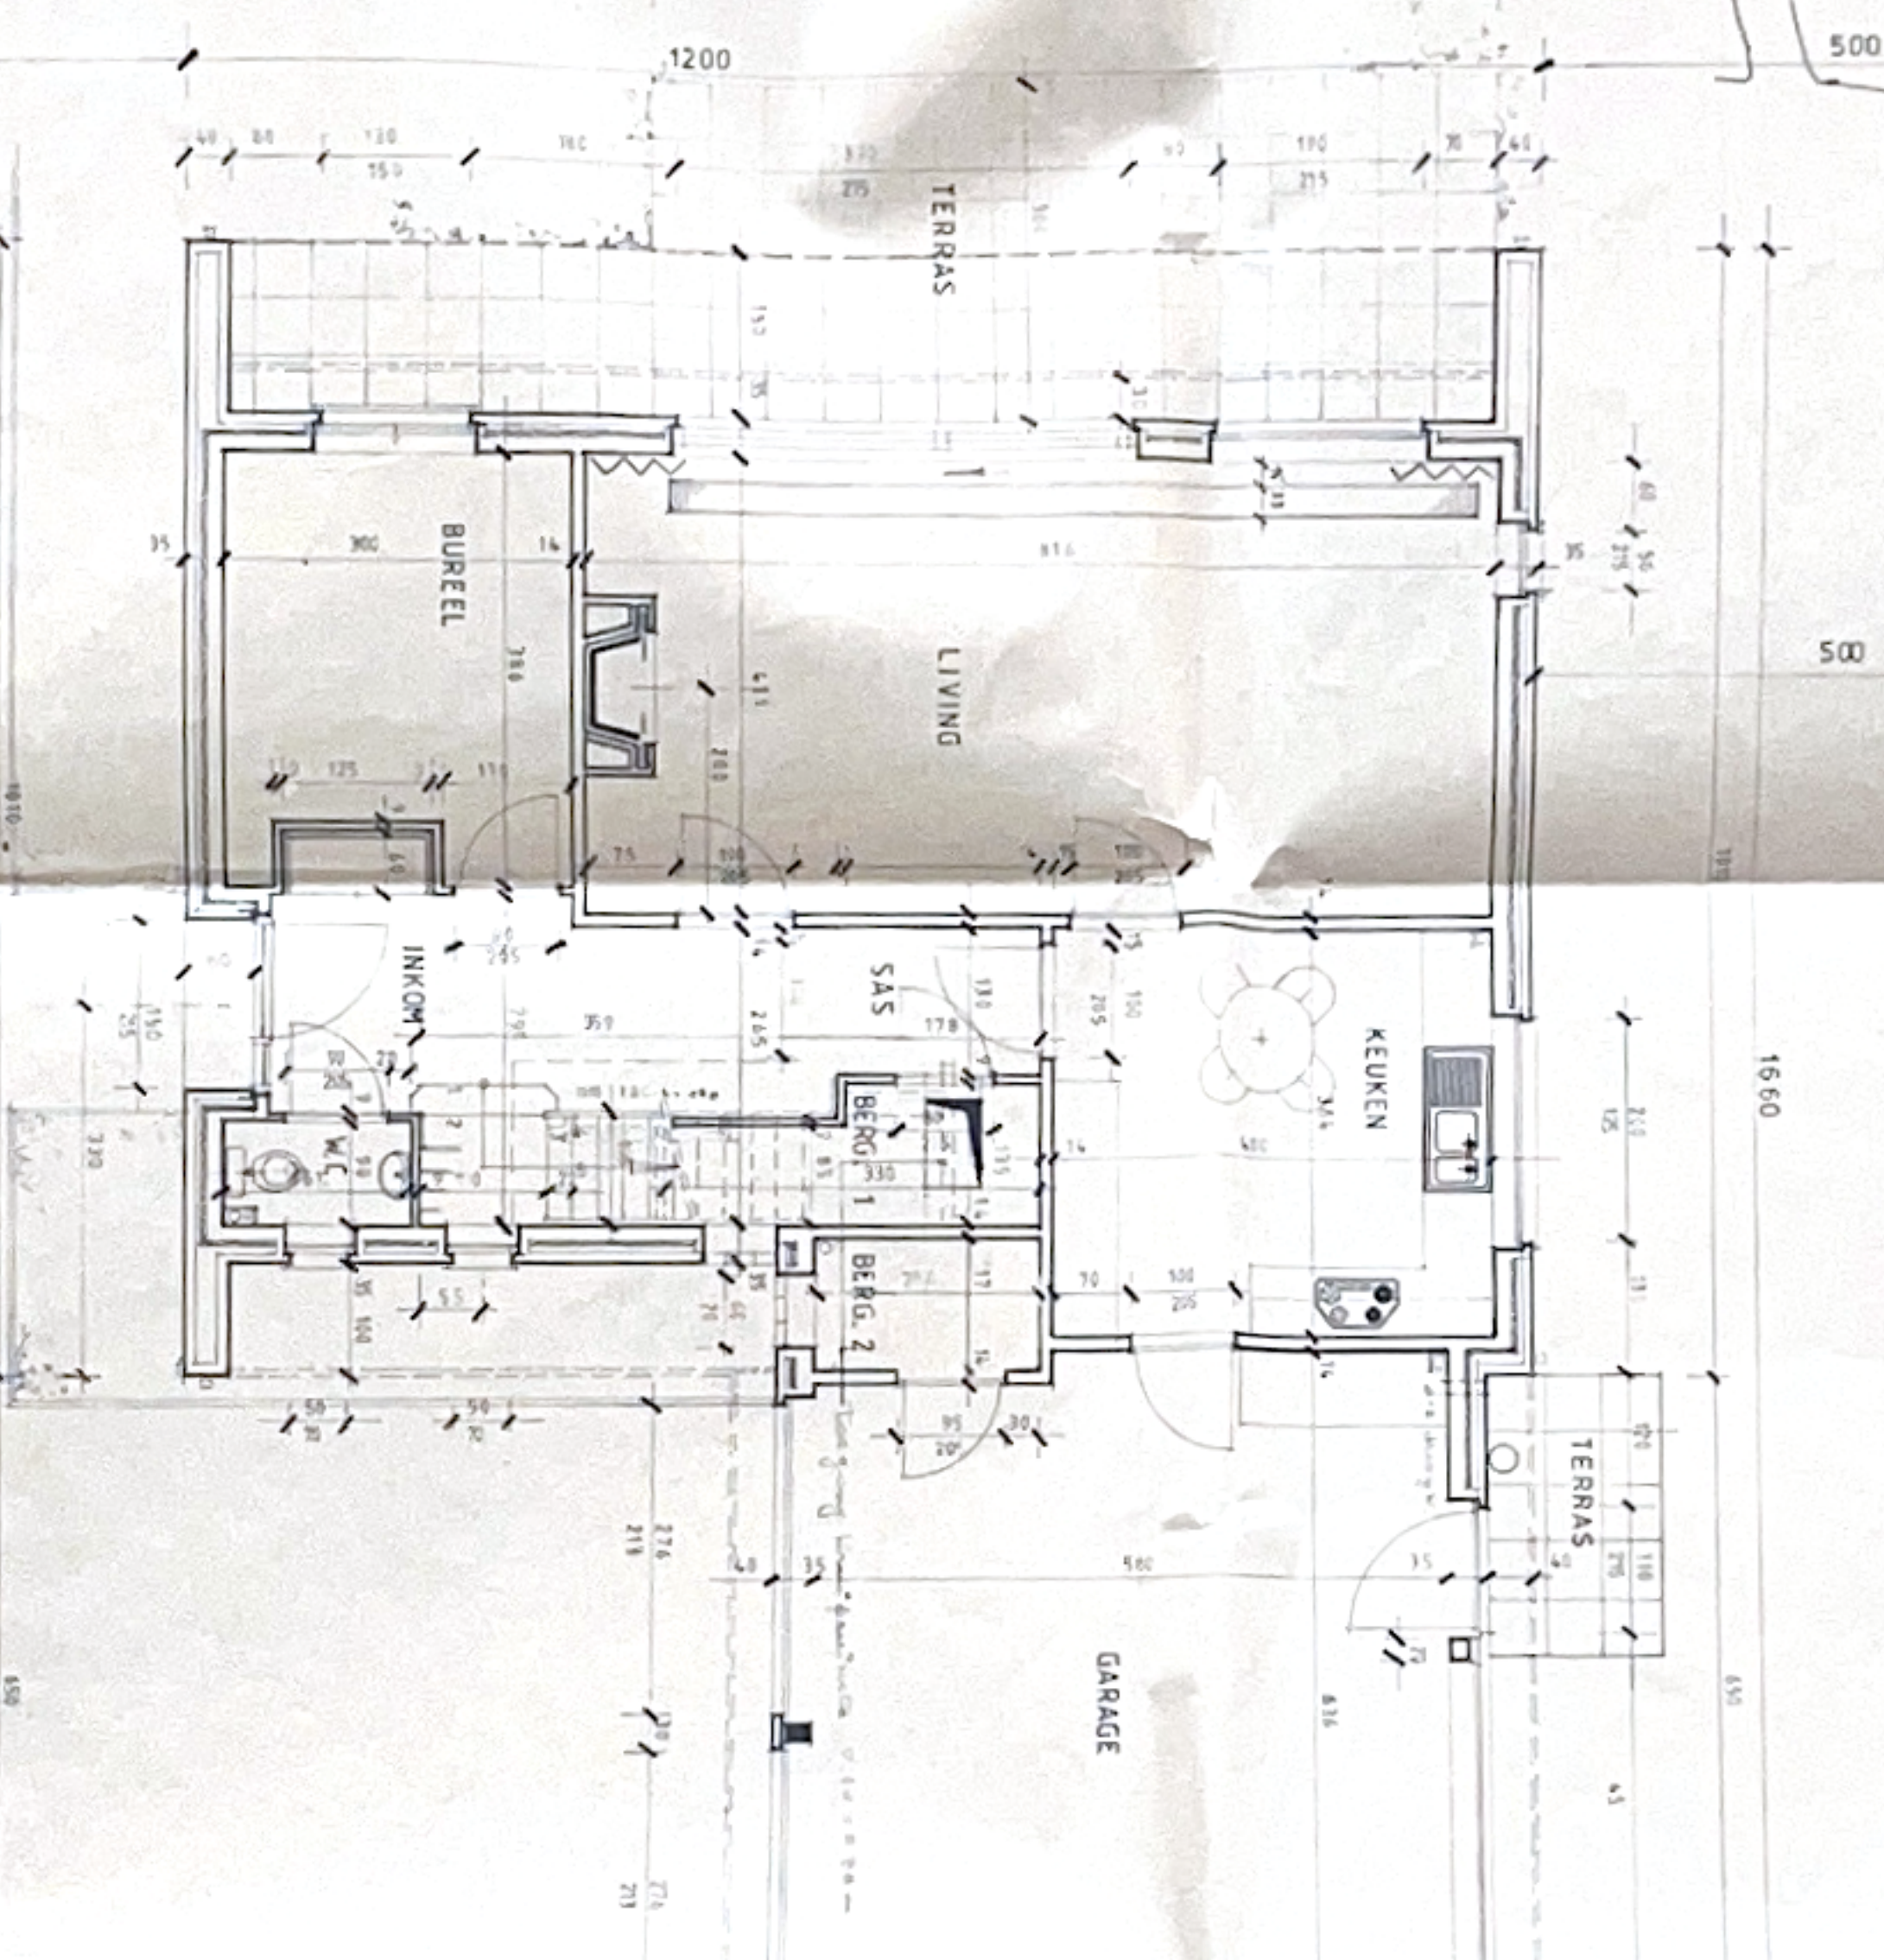

GELIJKVLOERS

perceelsgrens laag


oprit in microboten

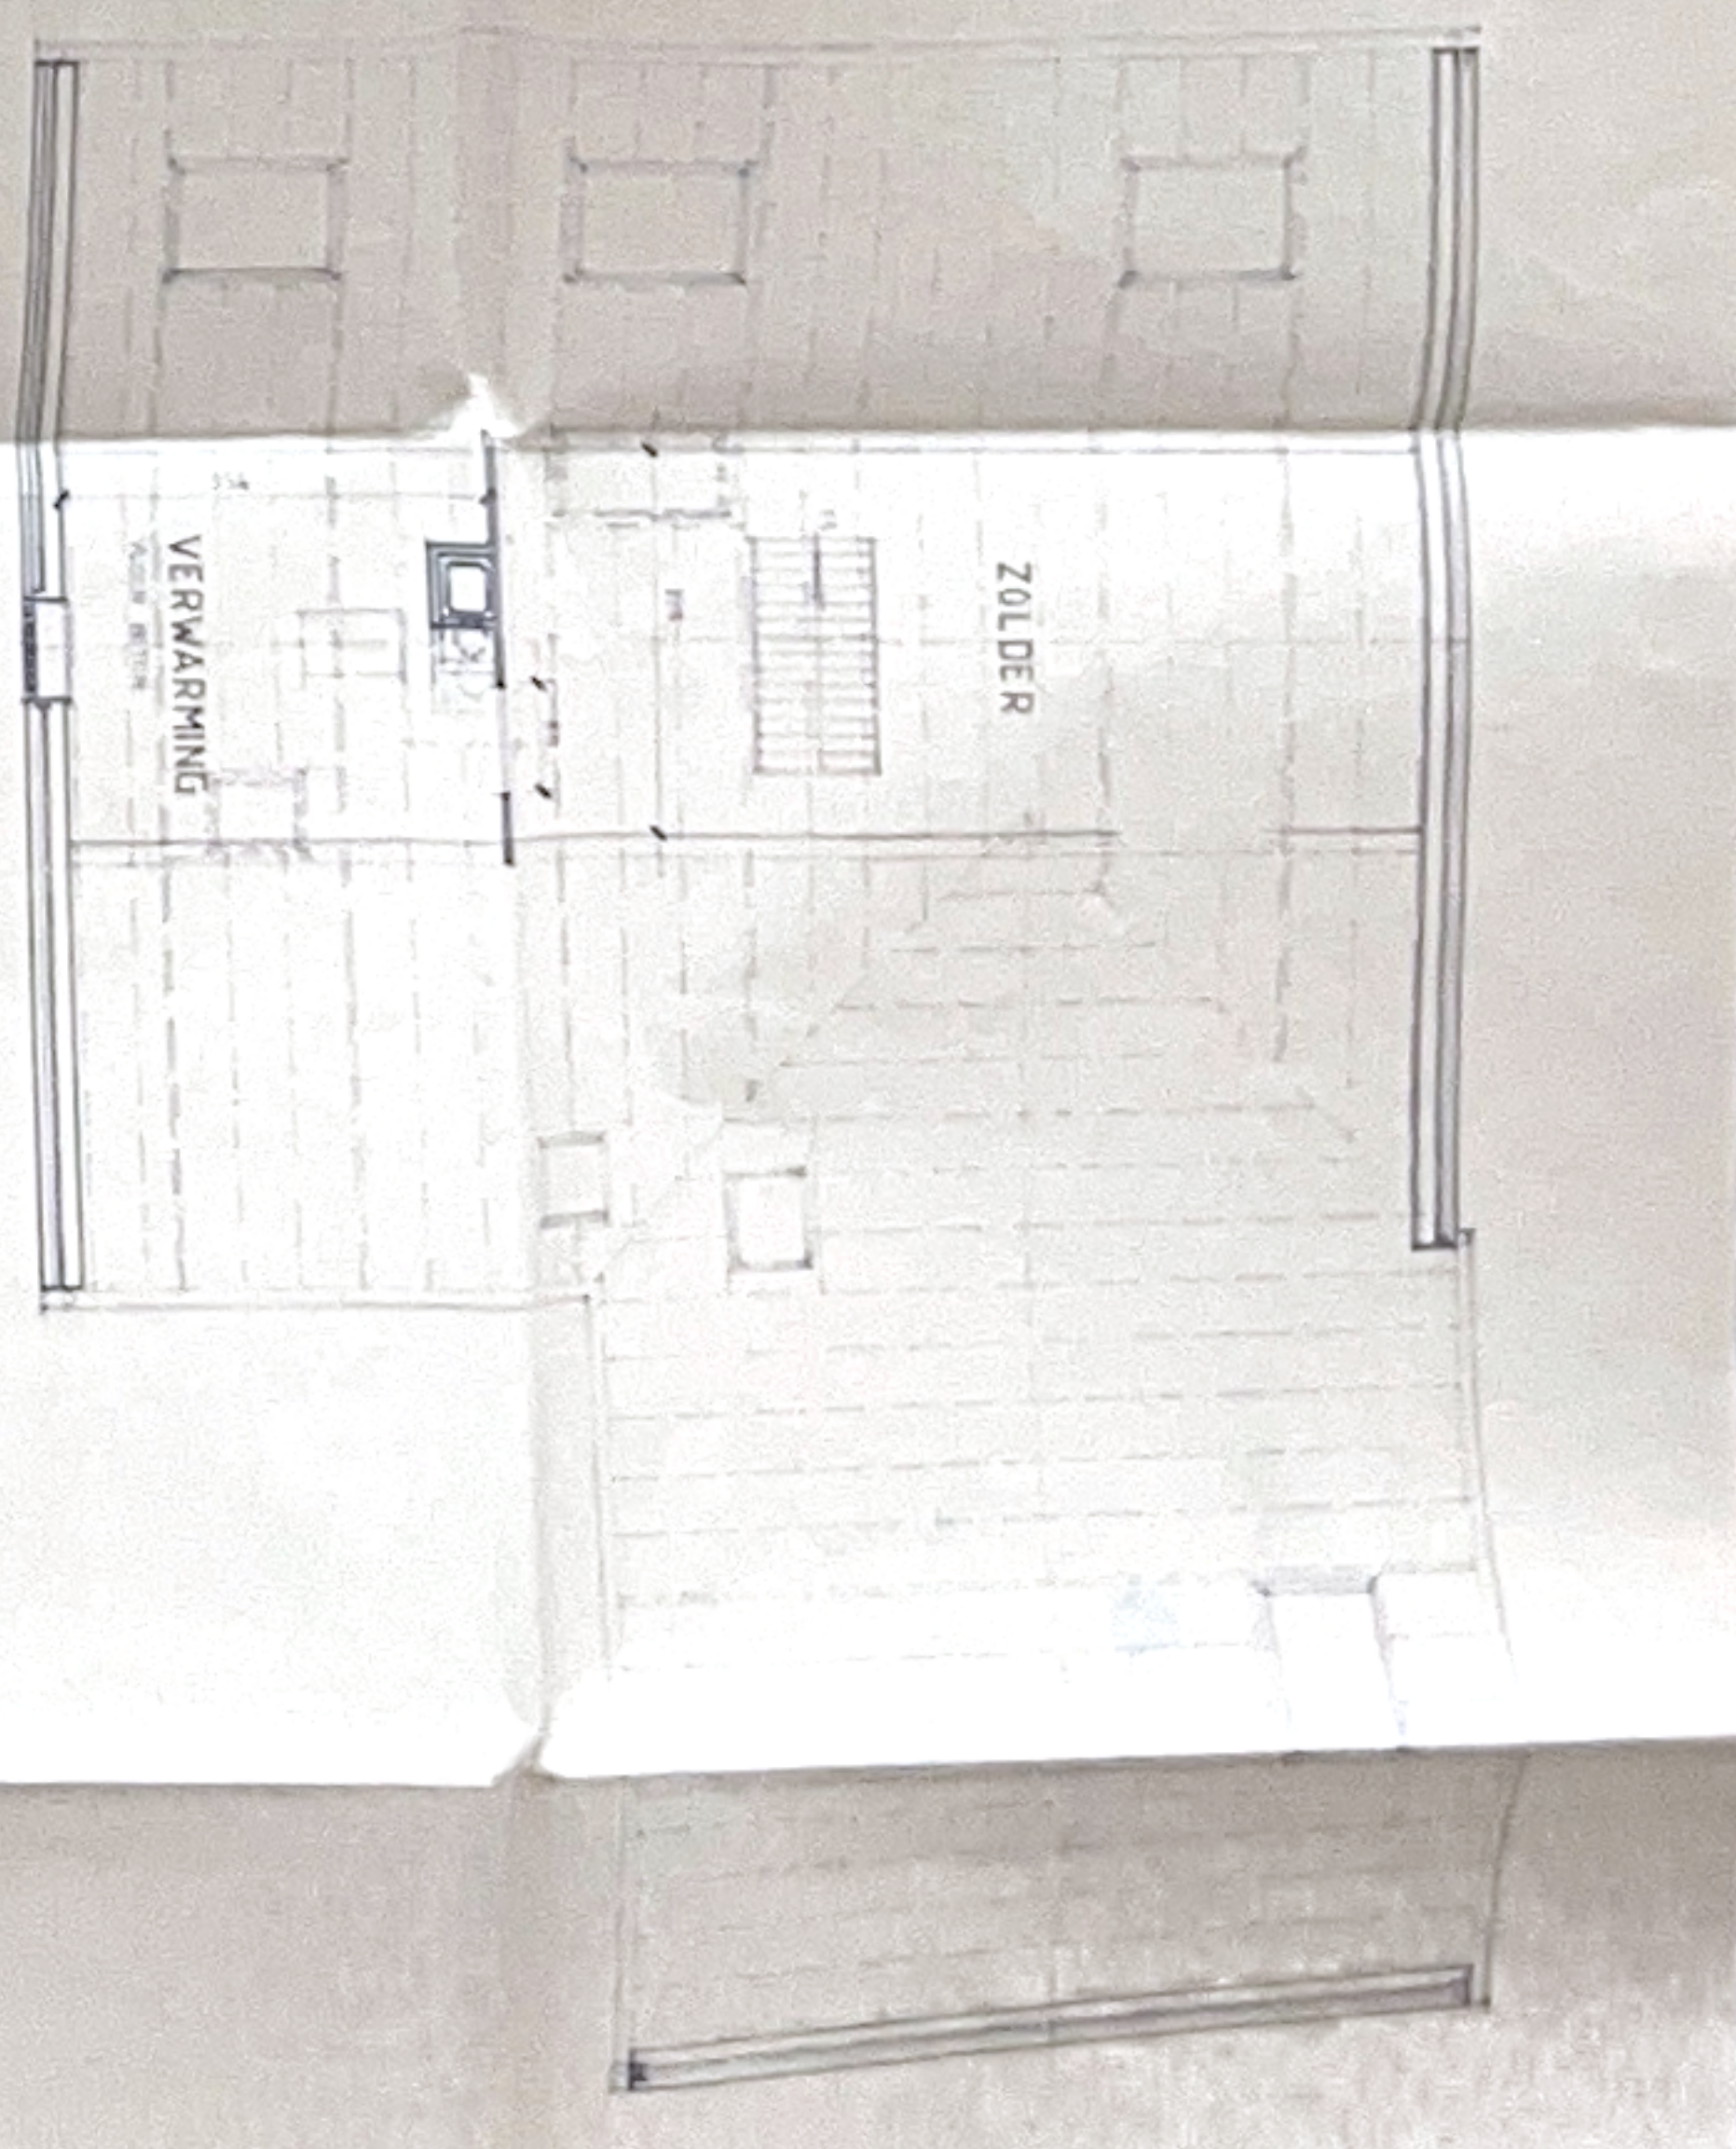

ZOLDER

VERWARMING

ZOLDER

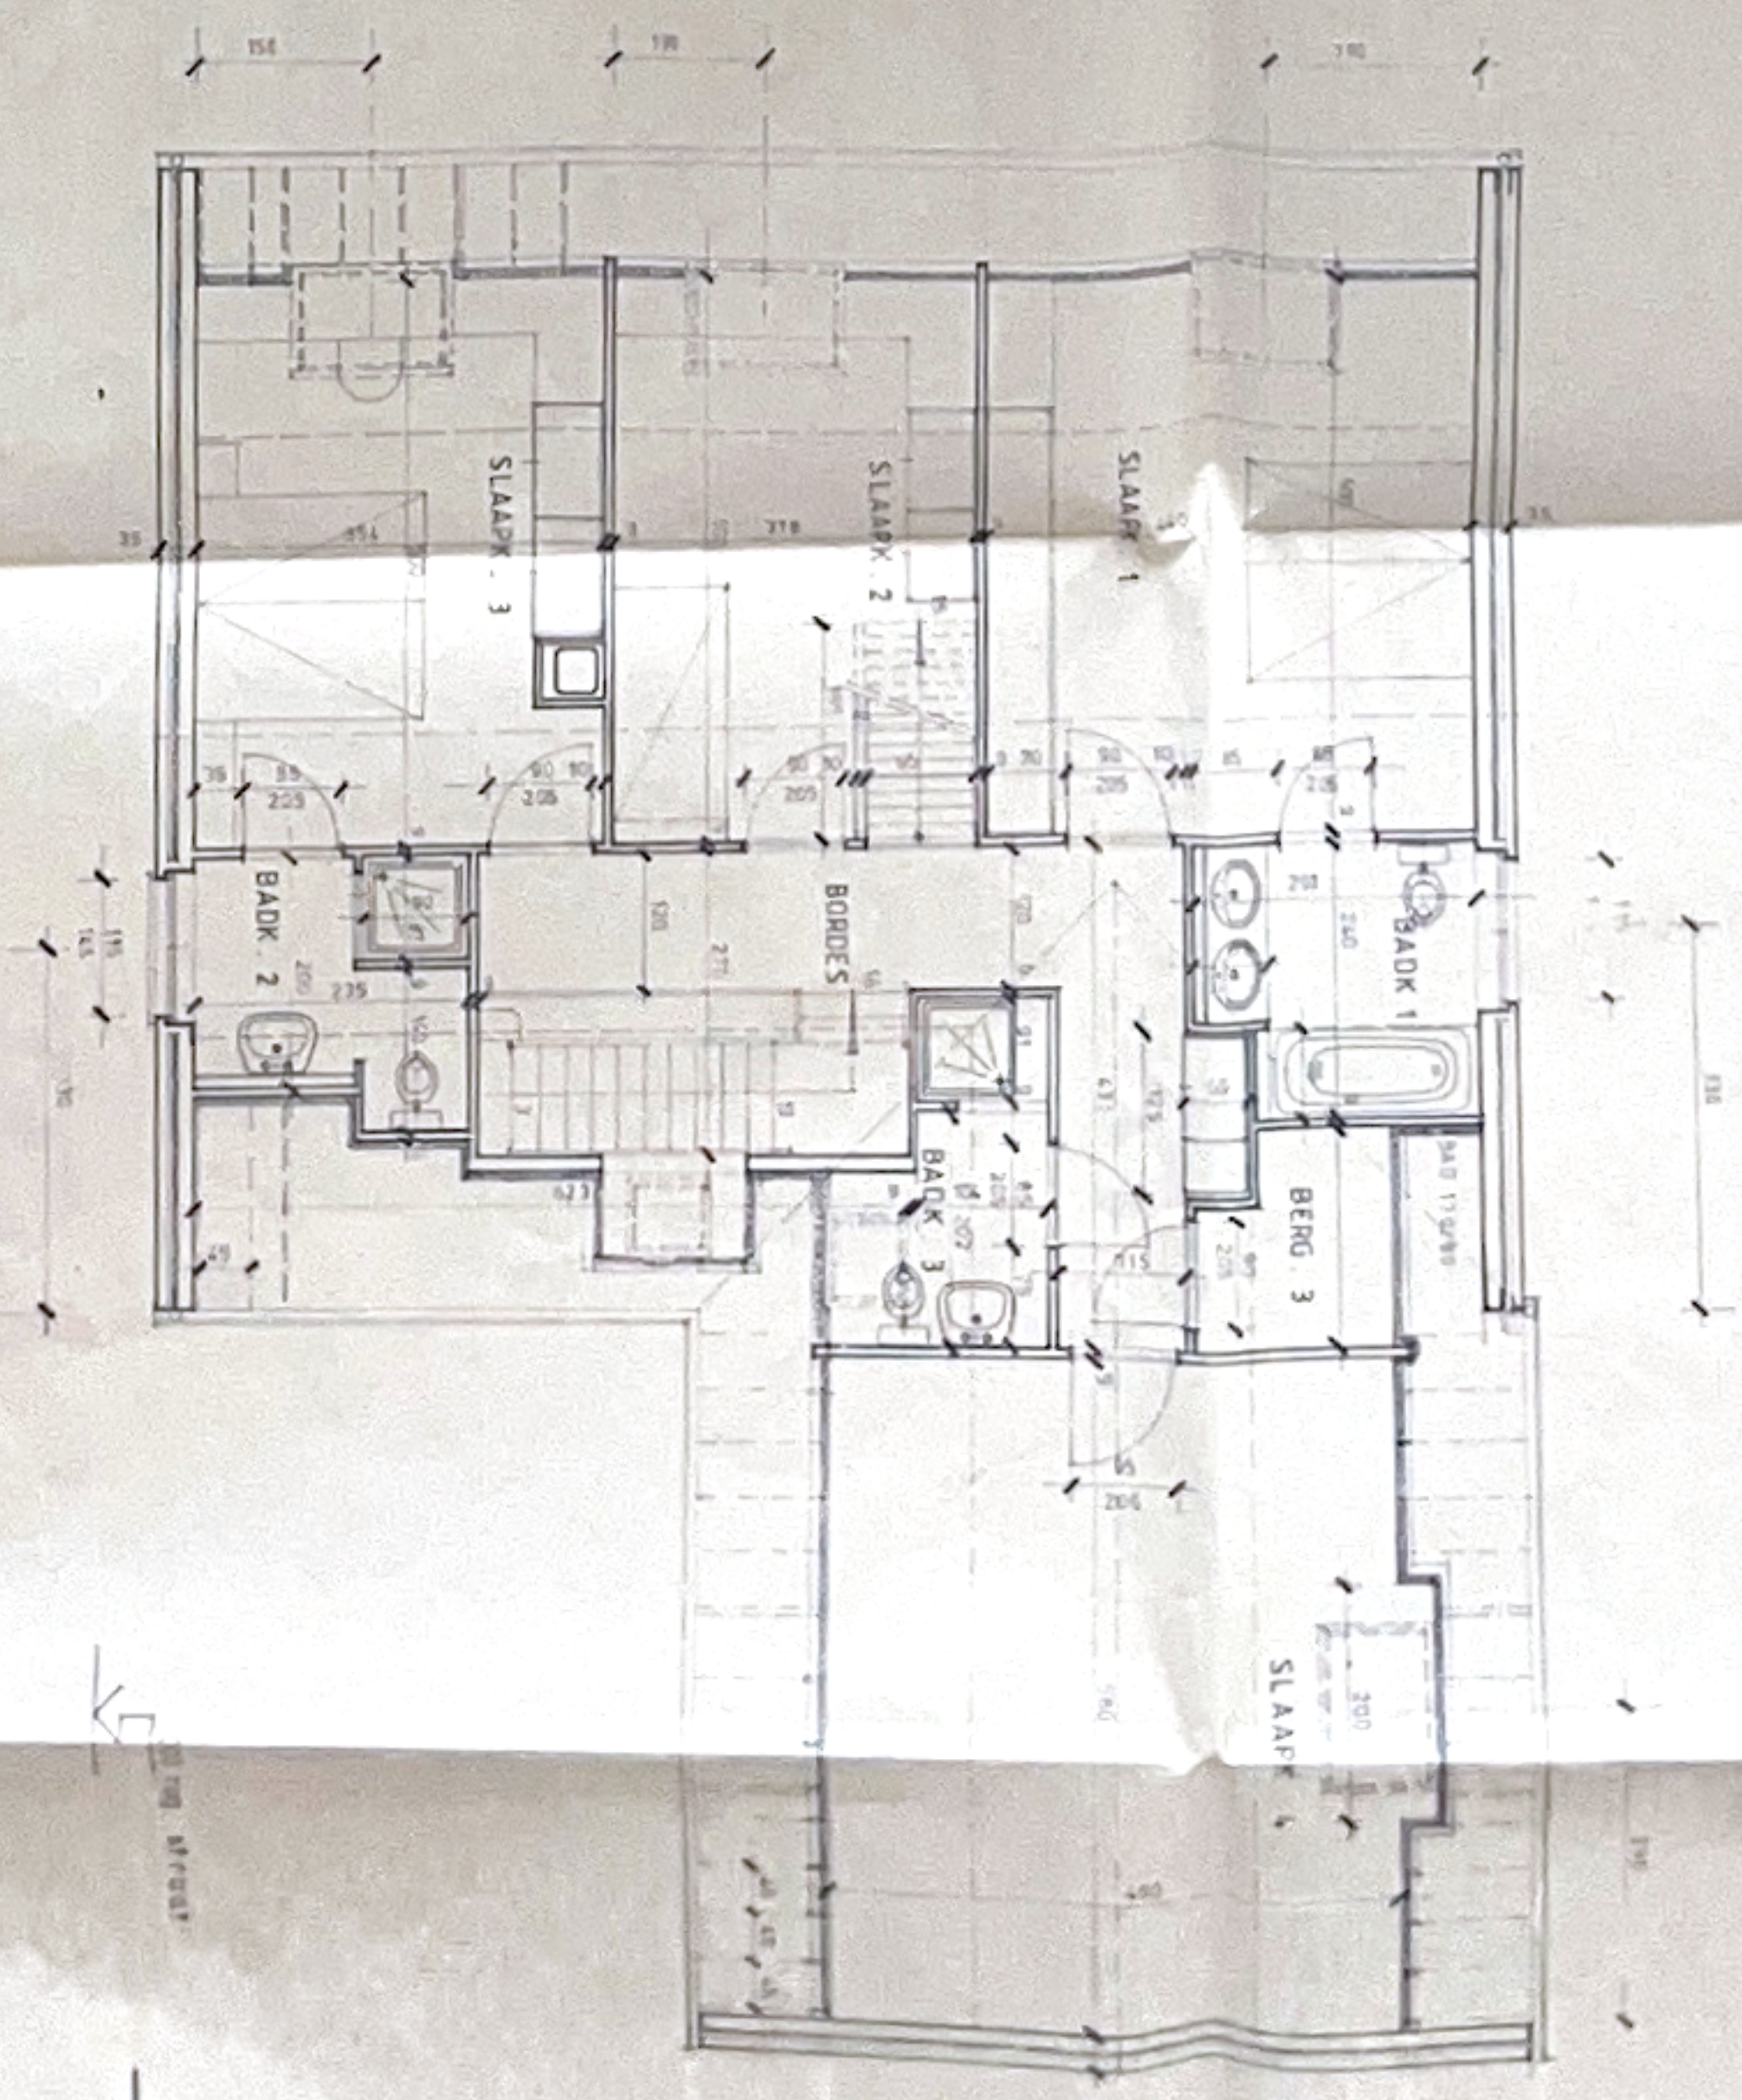

VERDIEPING


hunderlingen op vaste grond

