




Pl. 4^{te} Vidy.

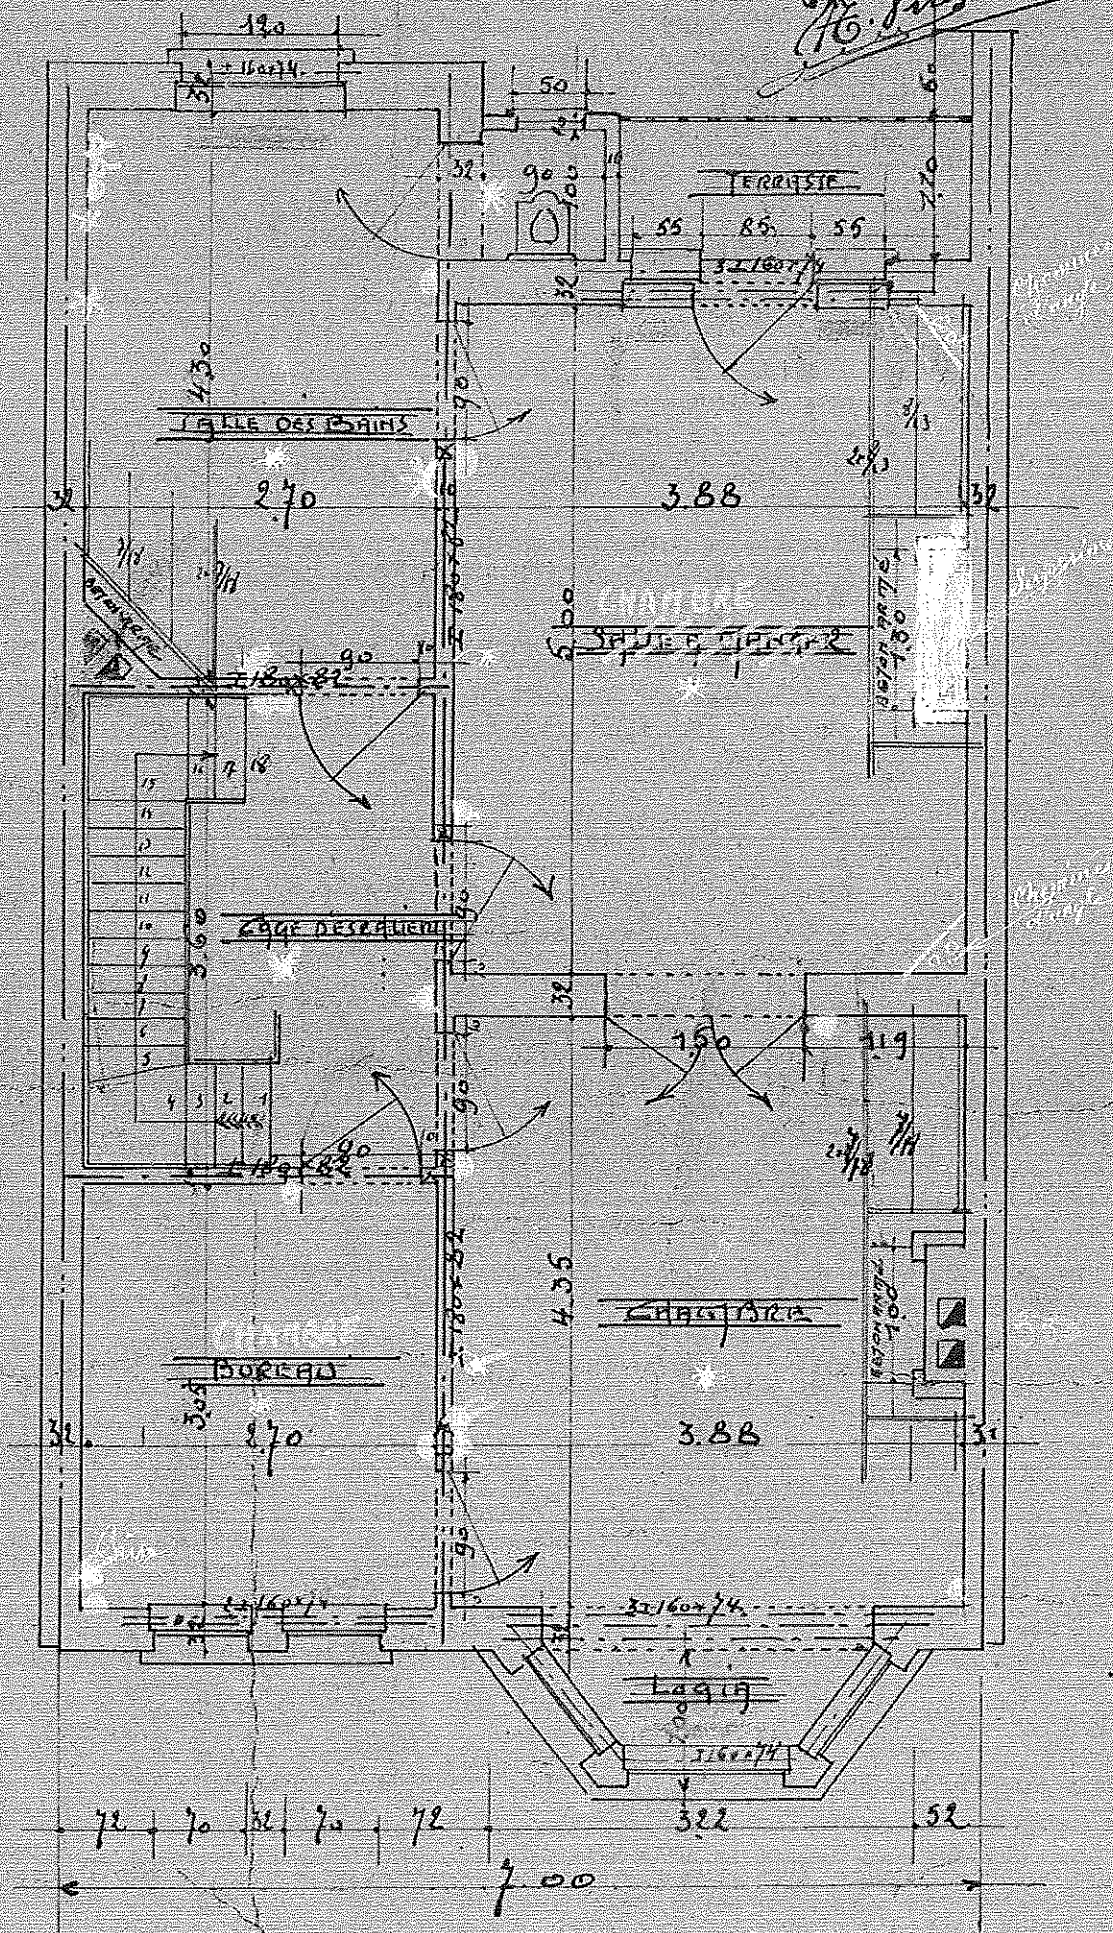


PREMIER ETAGE

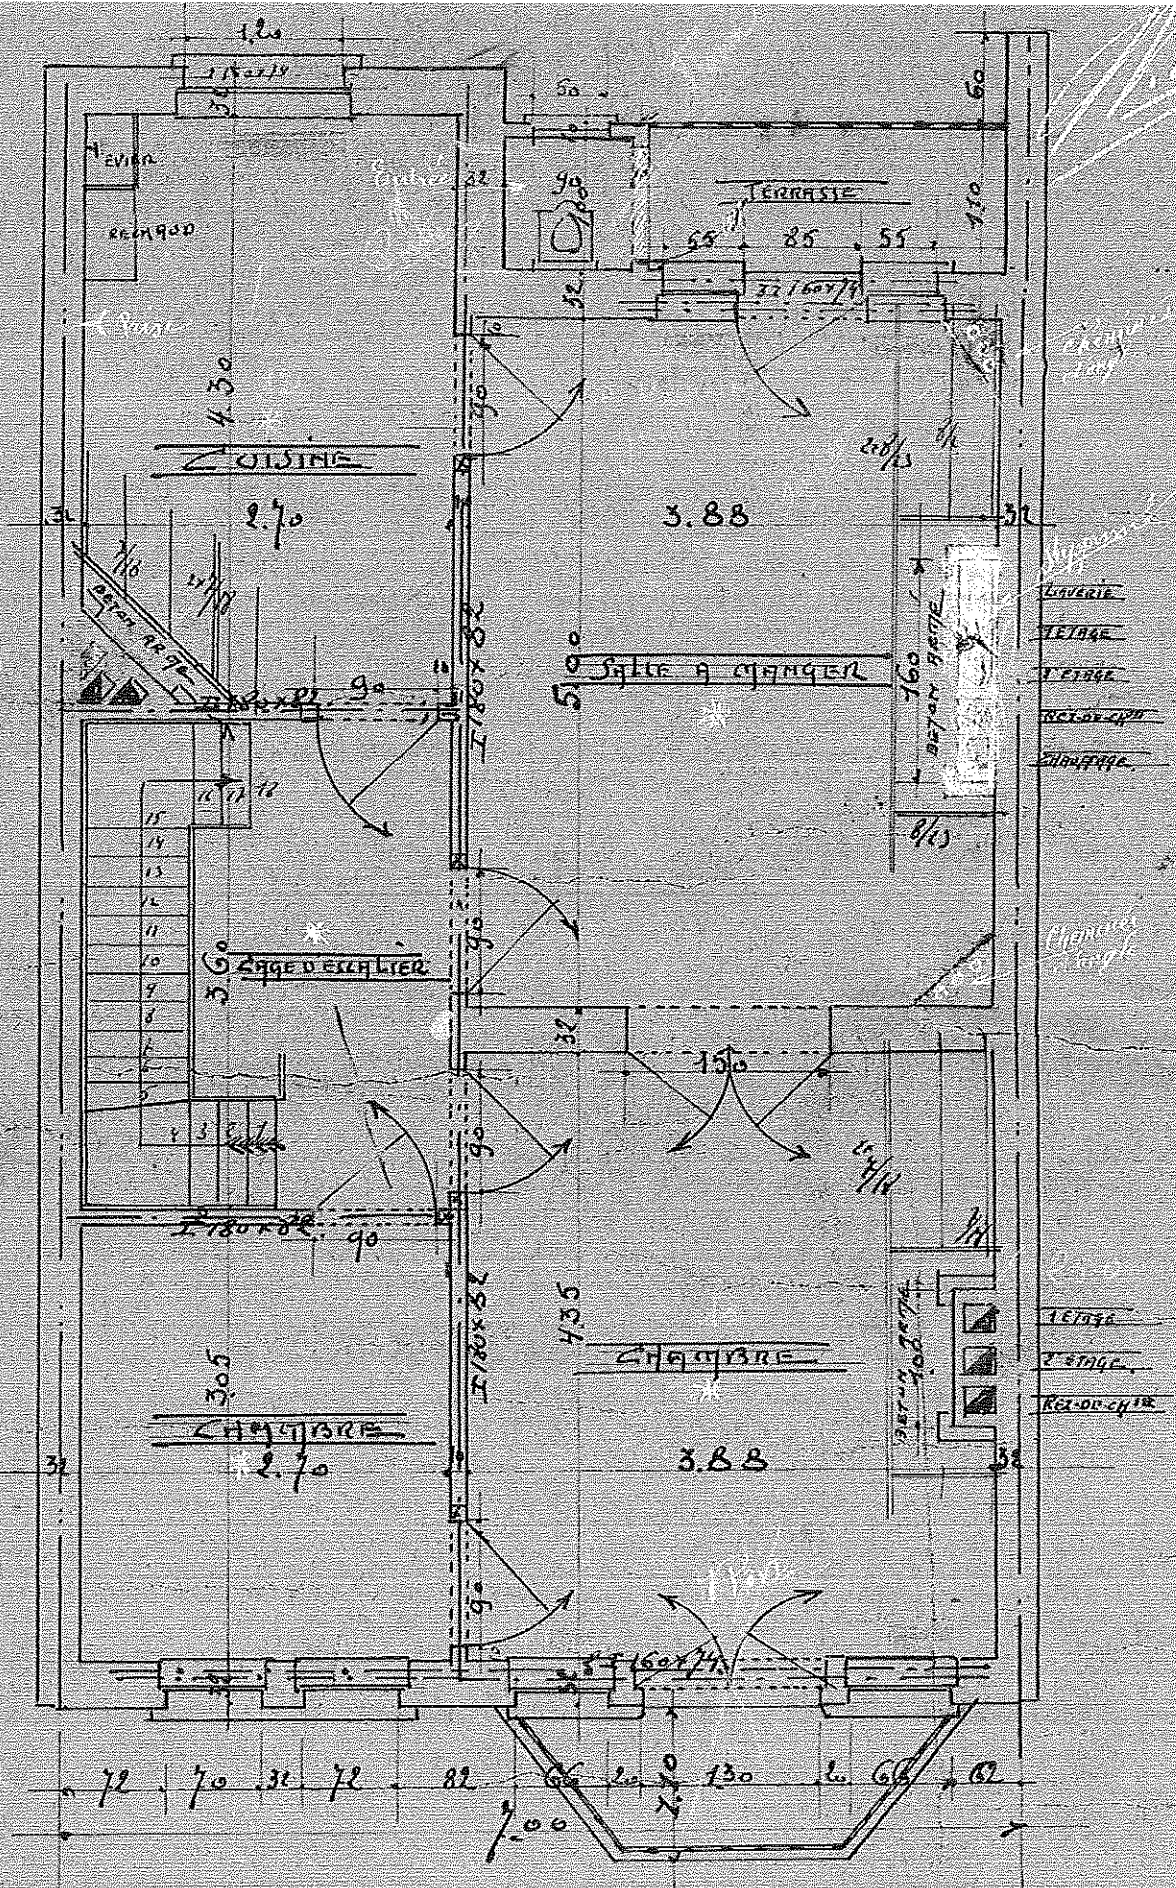


DEUXIEME ETAGE

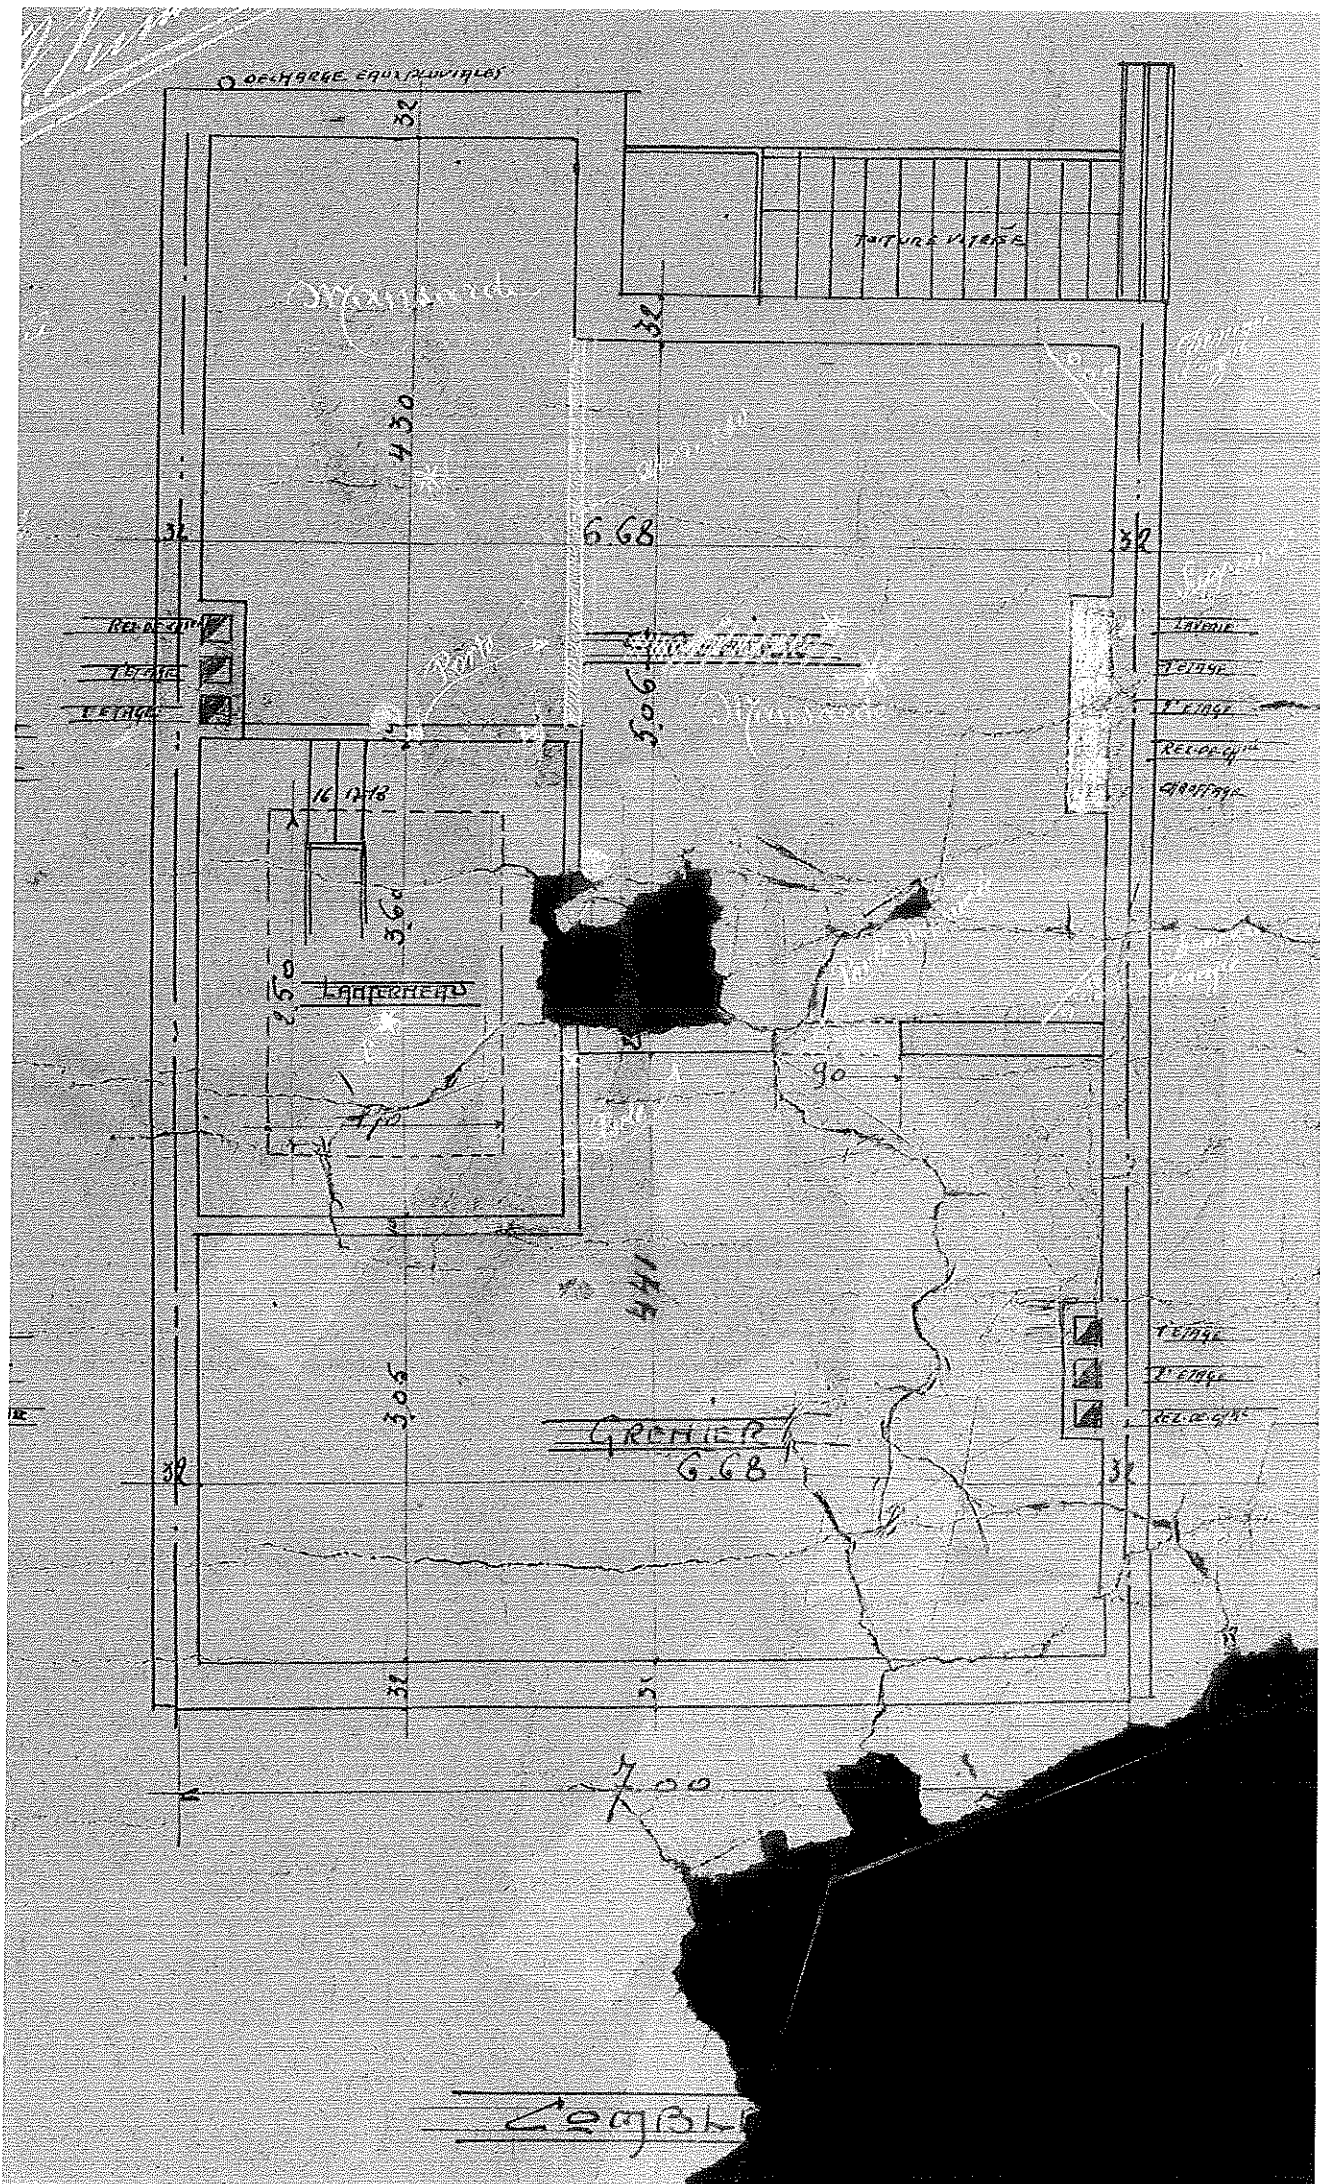

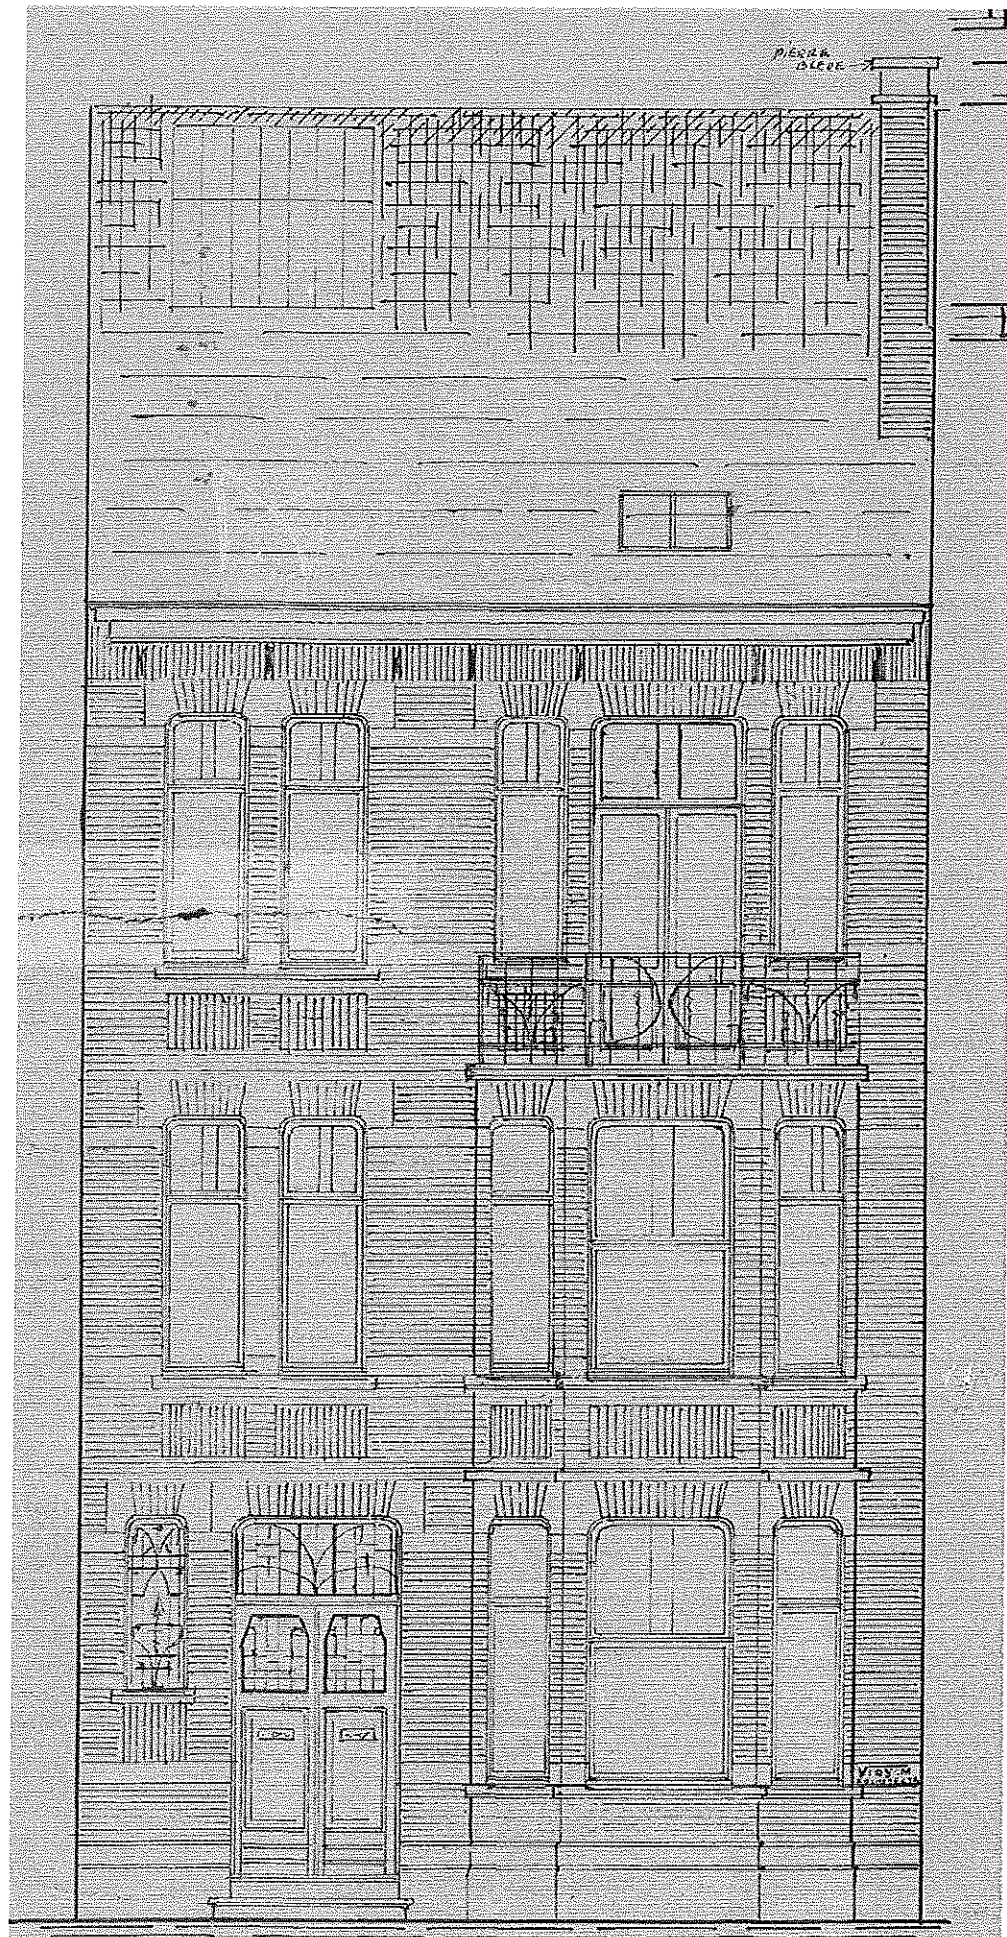

FACADE RUE

EN BRIQUES DE VAILLANT ET PIERRE BLEUE

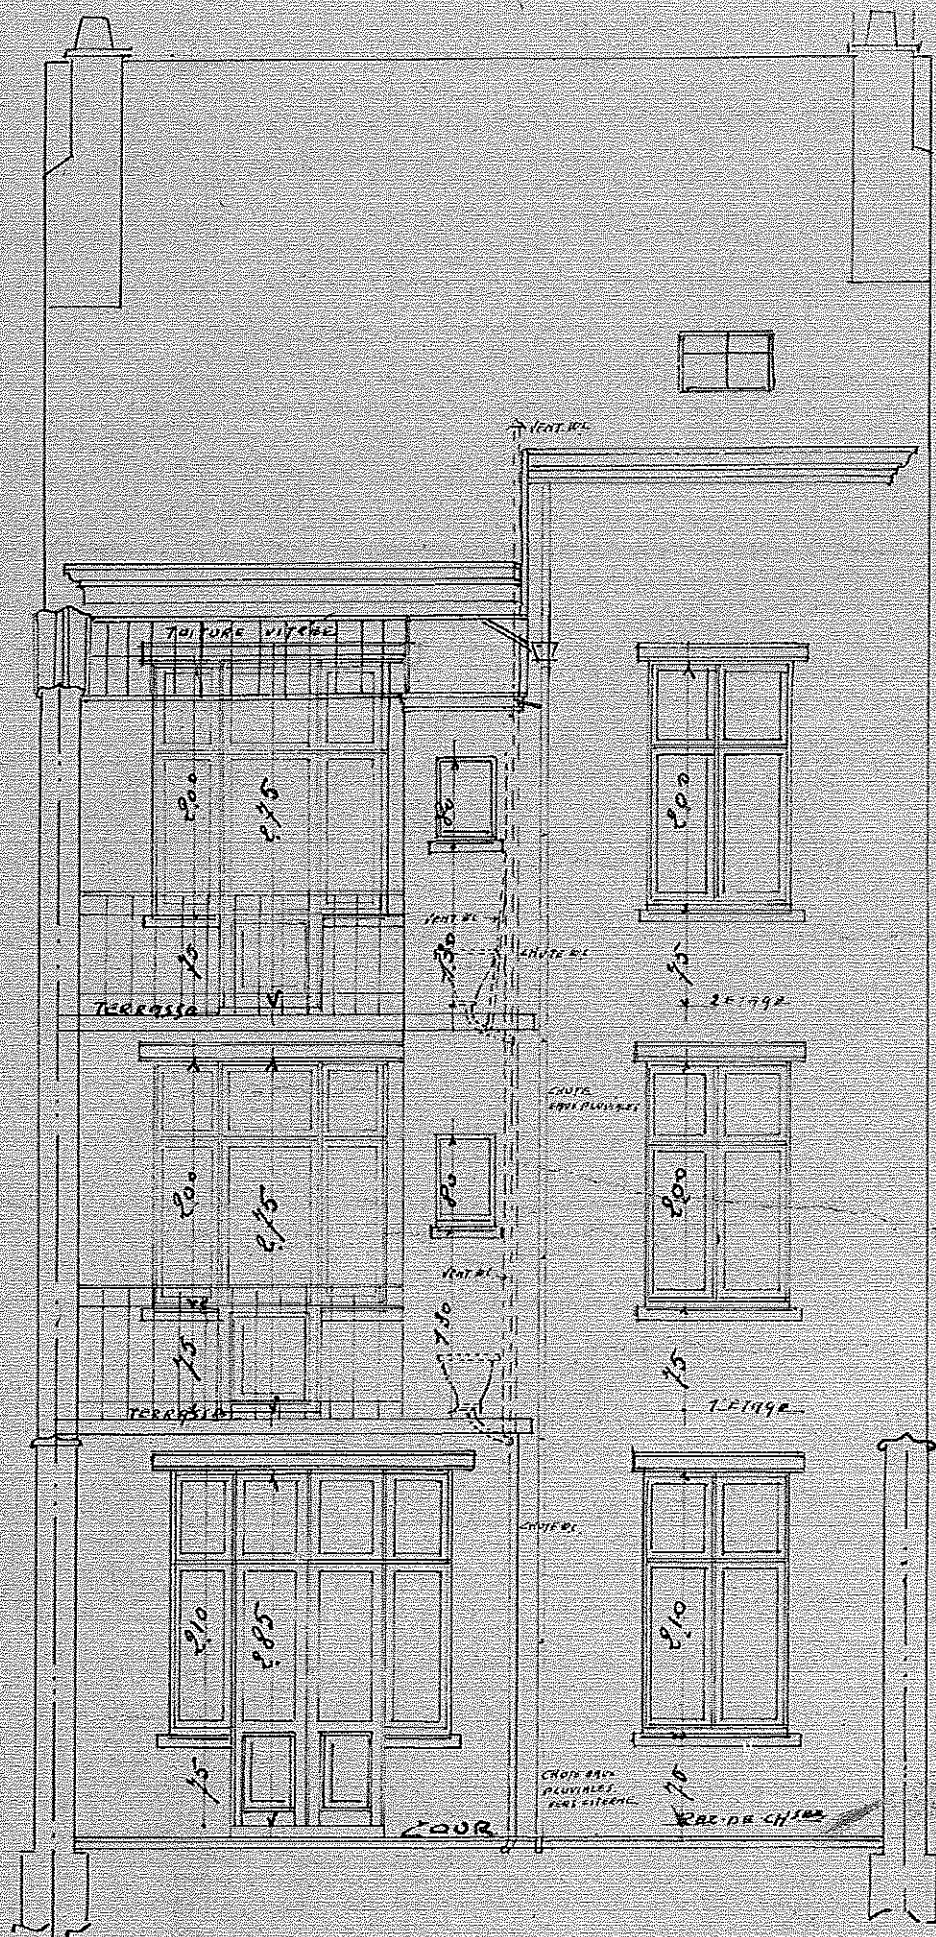

FACADE POSTERIEURE




