


ETAGE			
PIECE	Superficie	Intérior	Extérieur
chambre 1	500	425	275
chambre 2	500	315	225
chambre 3	450	305	225
bureau	500	330	275
hall de nuit	400	305	275

5 mod.

1er ETAGE

# REZ DE CHAUSSEE

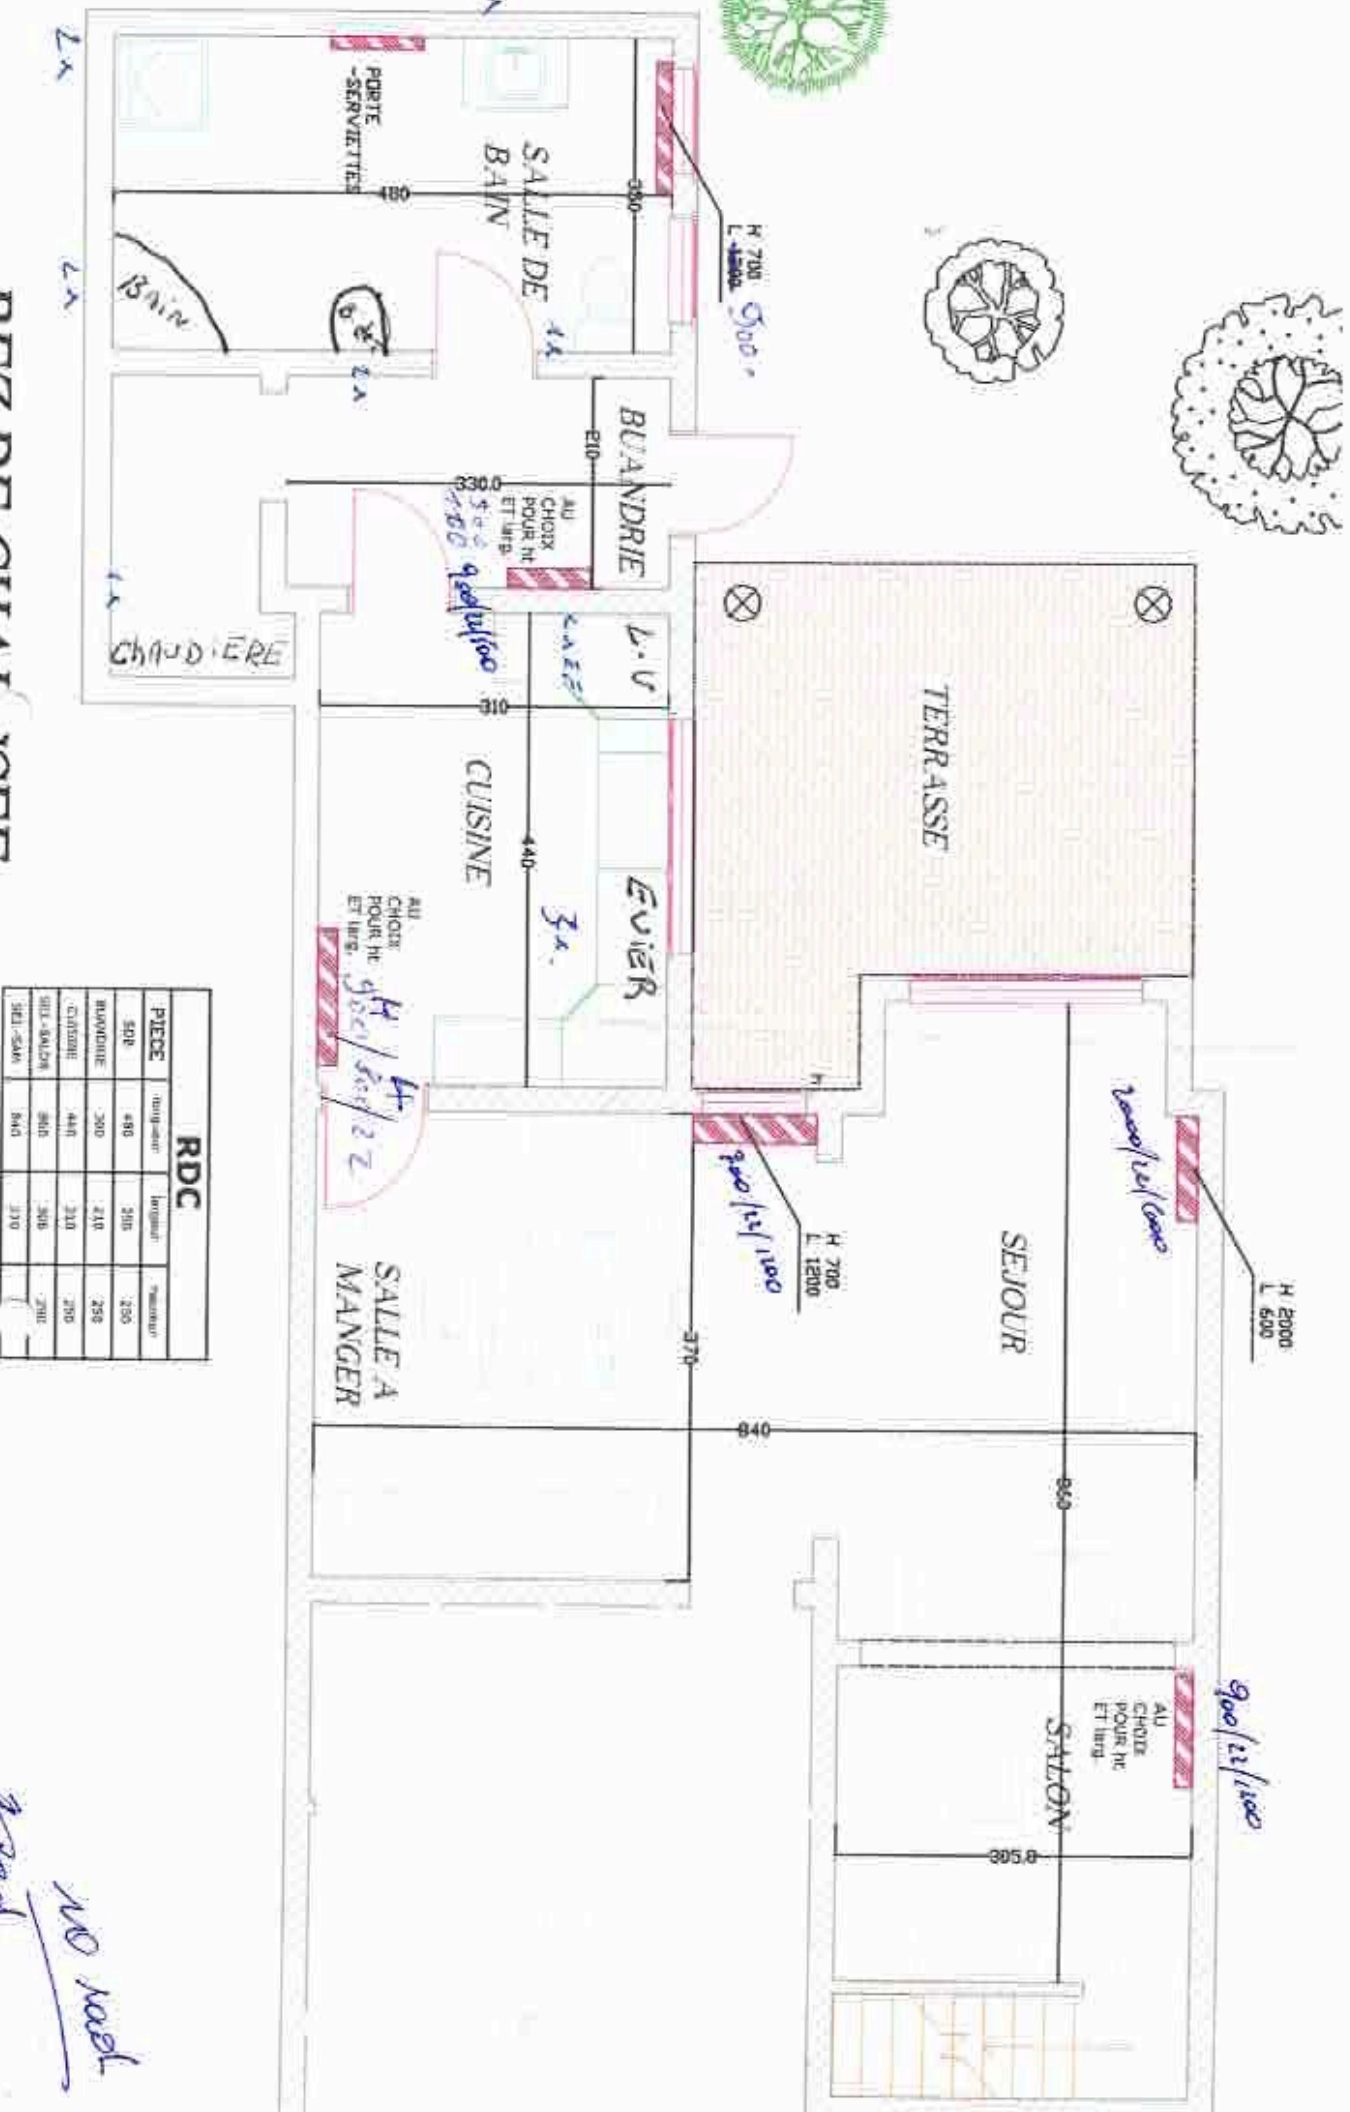

Lx

Lx

H 2000  
L 600

H 700  
L 1200


900/500/1000

900/500/1000

H 700  
L 1200

RDC			

*Handwritten signature*  
NO work

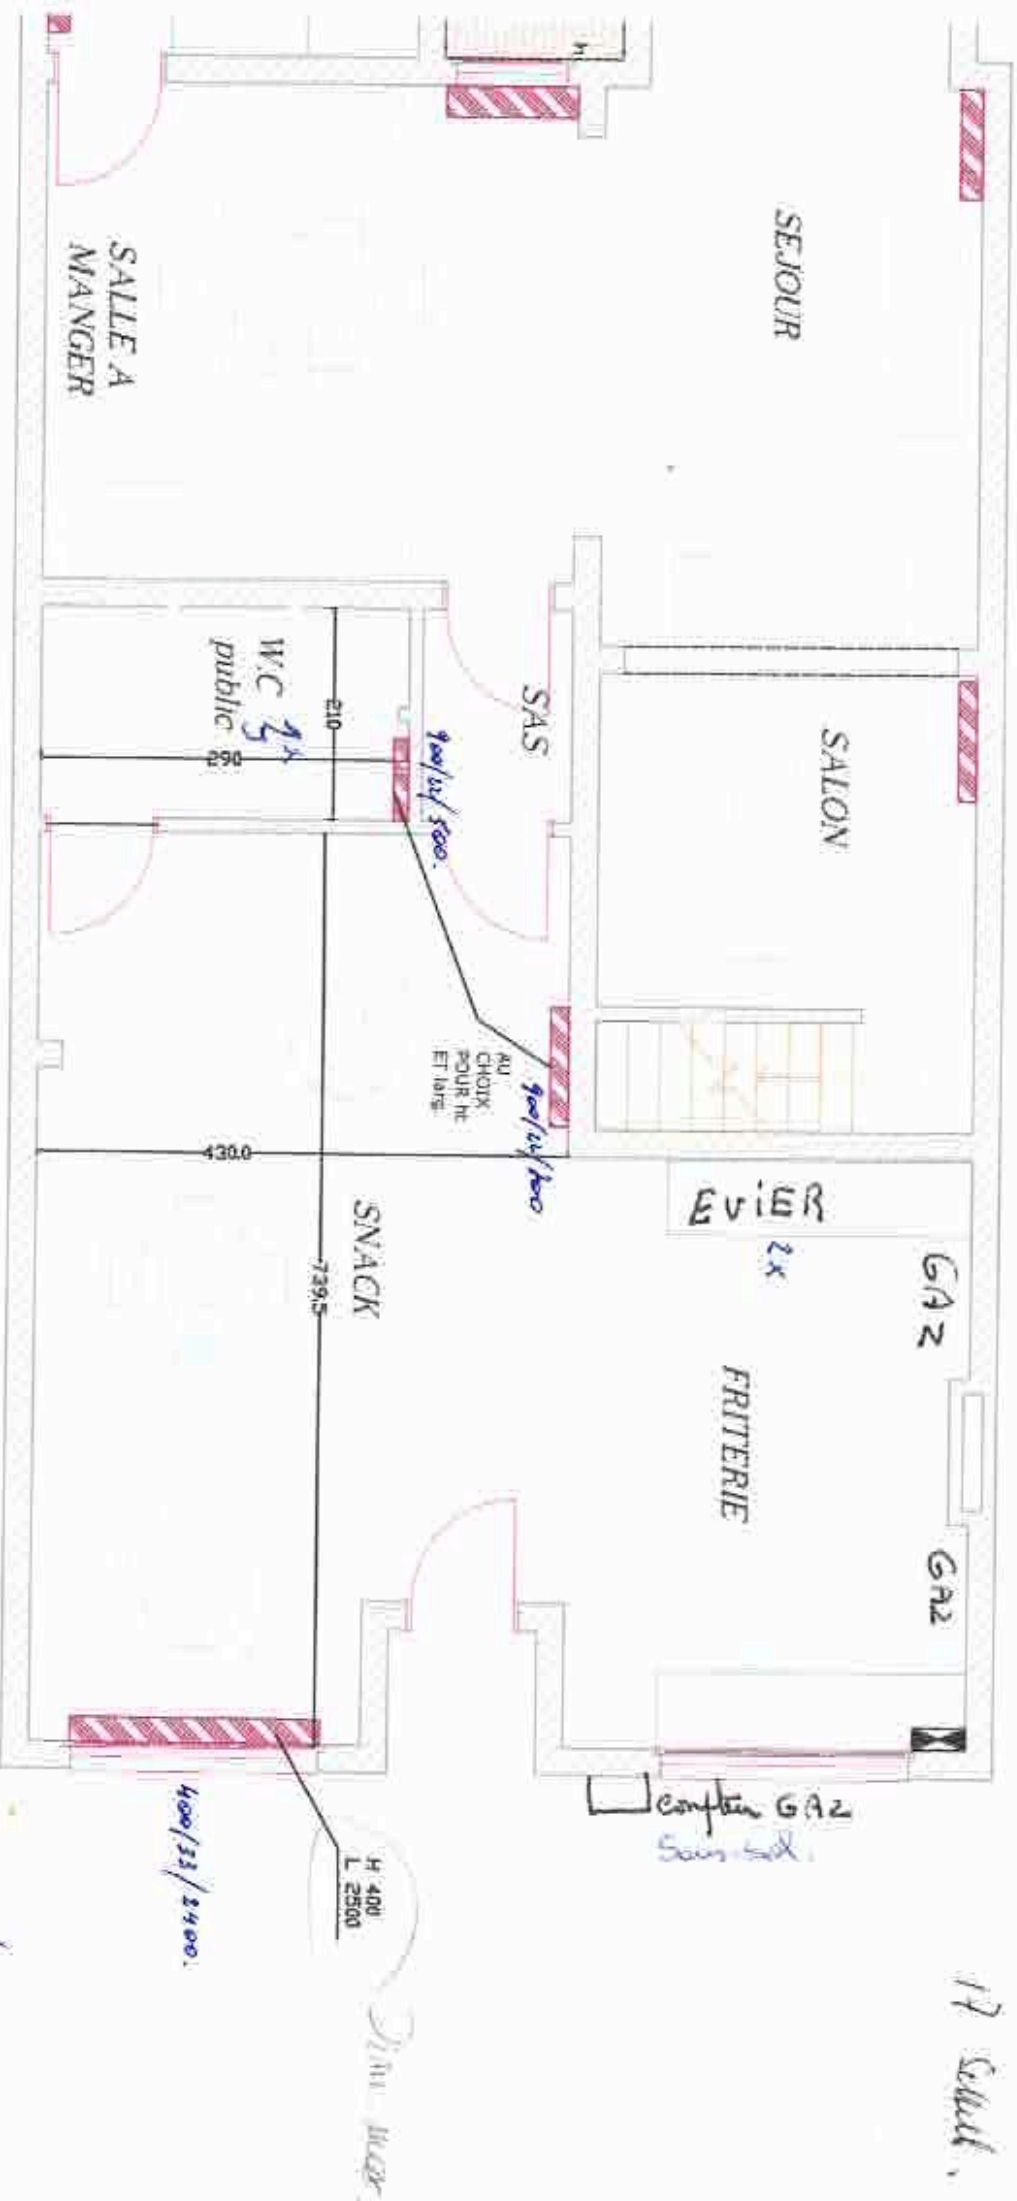

SNACK			
PIECE	longueur	largeur	hauteur
SALLE	740	430	250
W/C	290	210	250

EC. E.P.

|||||

|||||

8

15'

DOSSIER  
FRITERIE  
RUE F. DORZEE, 19  
7300 BOURSU


MAITRE DE L'OUVRAGE  
DI BUE Fransceco  
7300 BOURSU

DOSSIER EXECUTION  
MAISON PRIVEE

1/10000	A
1/2000	B
1/500	C
1/200	D
1/100	E
1/50	F
1/20	G
1/10	H
1/5	I
1/2	J
1/	K
DATE	26/11/07

\* \*

DOSSIER PLAN NR.  
03/FRI

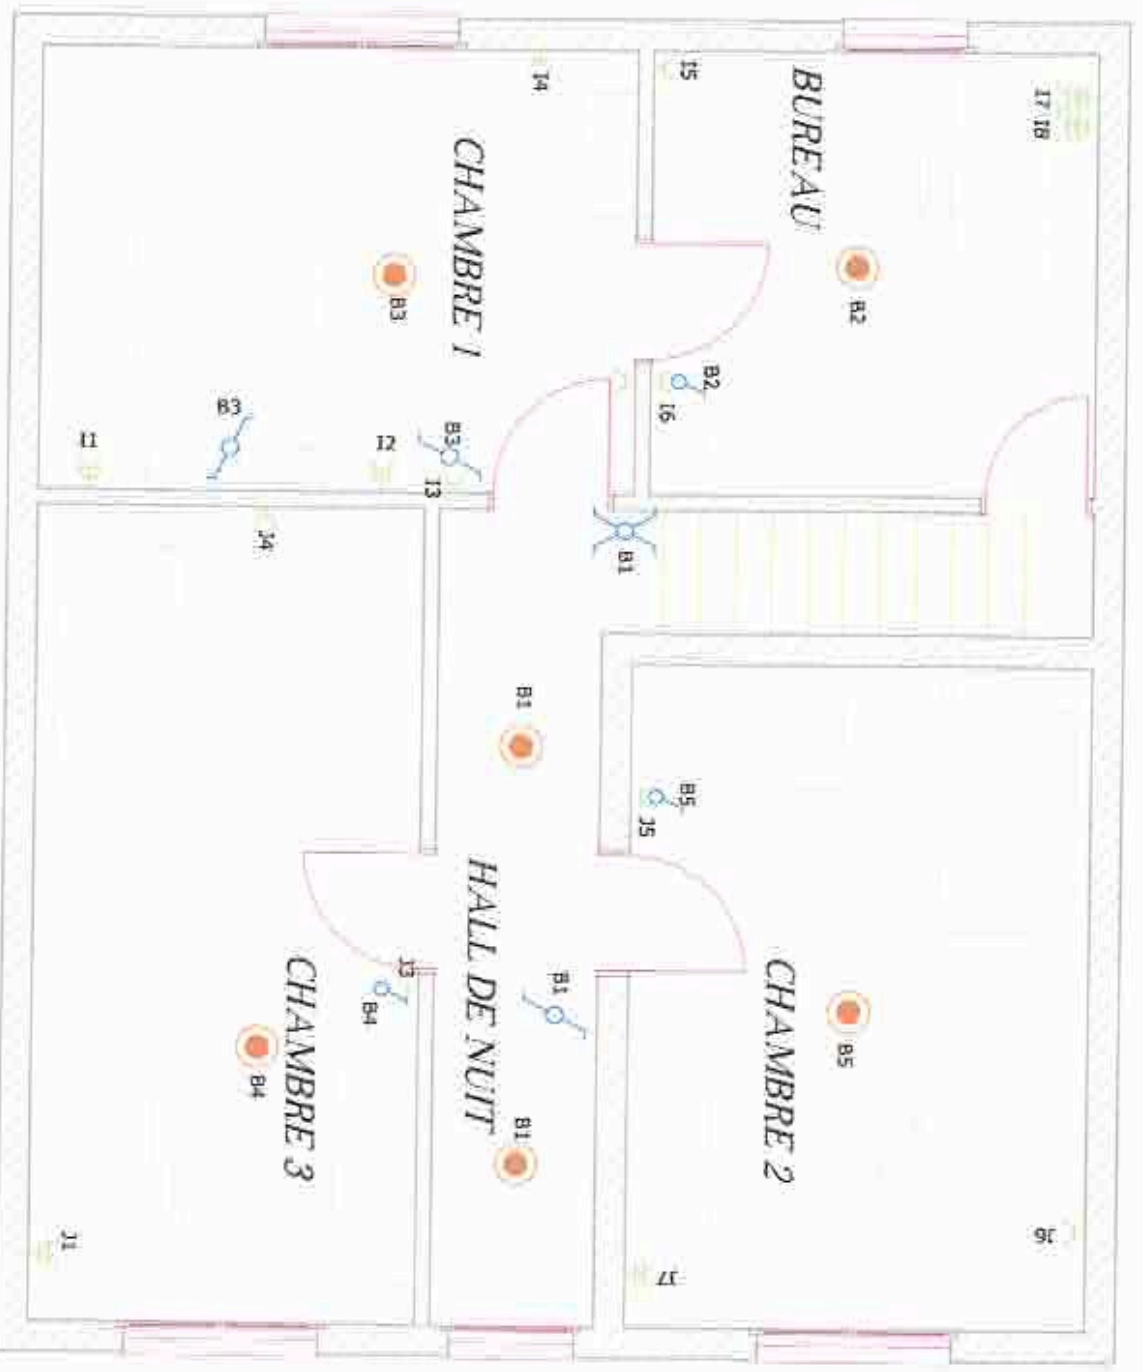

# 1er ETAGE



**REZ DE CHAUSSEE**

DOSSIER  
FRITERIE  
RUE F. DUPREZ, 19  
7300 BOUSSU

MATRE DE L'OUVRAGE  
DI BUE FRANCESCO  
7300 BOUSSU

DOSSIER EXECUTION  
MAISON PRIVEE

1/10000	A
1/2000	B
1/500	C
1/200	D
1/100	E
1/50	F
1/20	G
1/10	H
1/5	I
1/2	J
1/	K

DATE 26/11/07

\* \*

DOSSIER PLAN NR.  
03/FRI