


Coffret principal R.D.C.

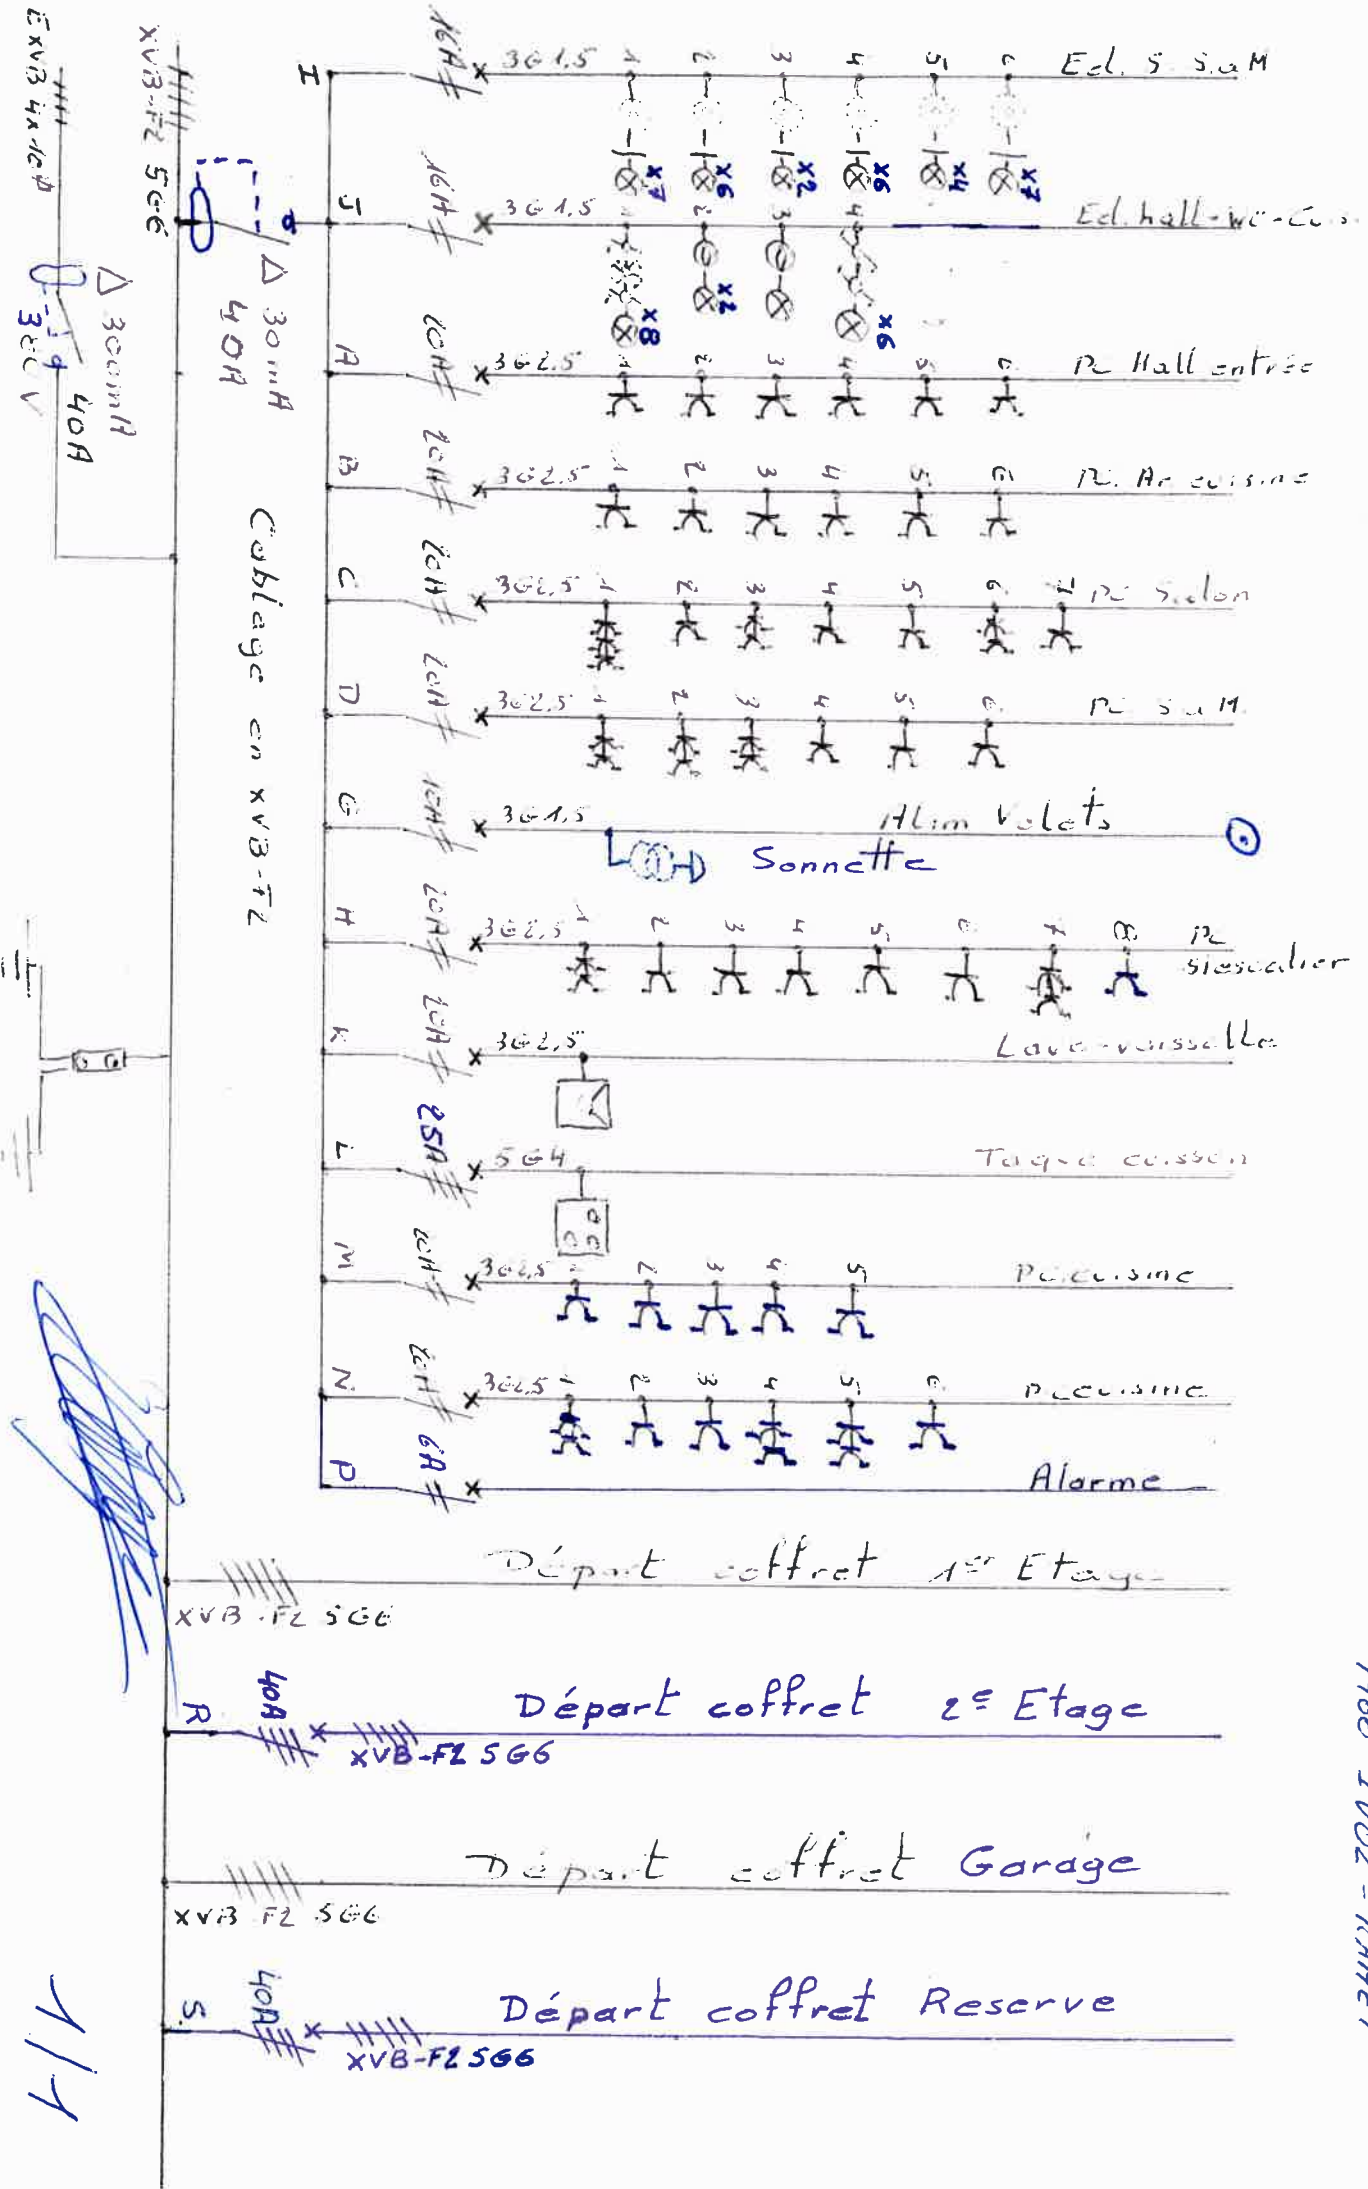

24-06-2014


REGISTRE NATIONAL
49.12.20-293.74
LANDOIS OLIVIER
ROUTE DE TRANCHE 137
4400 IVOZ - RAHET



1/1

AXE DE
MITOYENNETE

REGISTRE NATIONAL
49.12.20 - 233.74
LARDINOIS OLIVIER
ROUTE DE FRANCE 137
4400 IVONZ - RHET

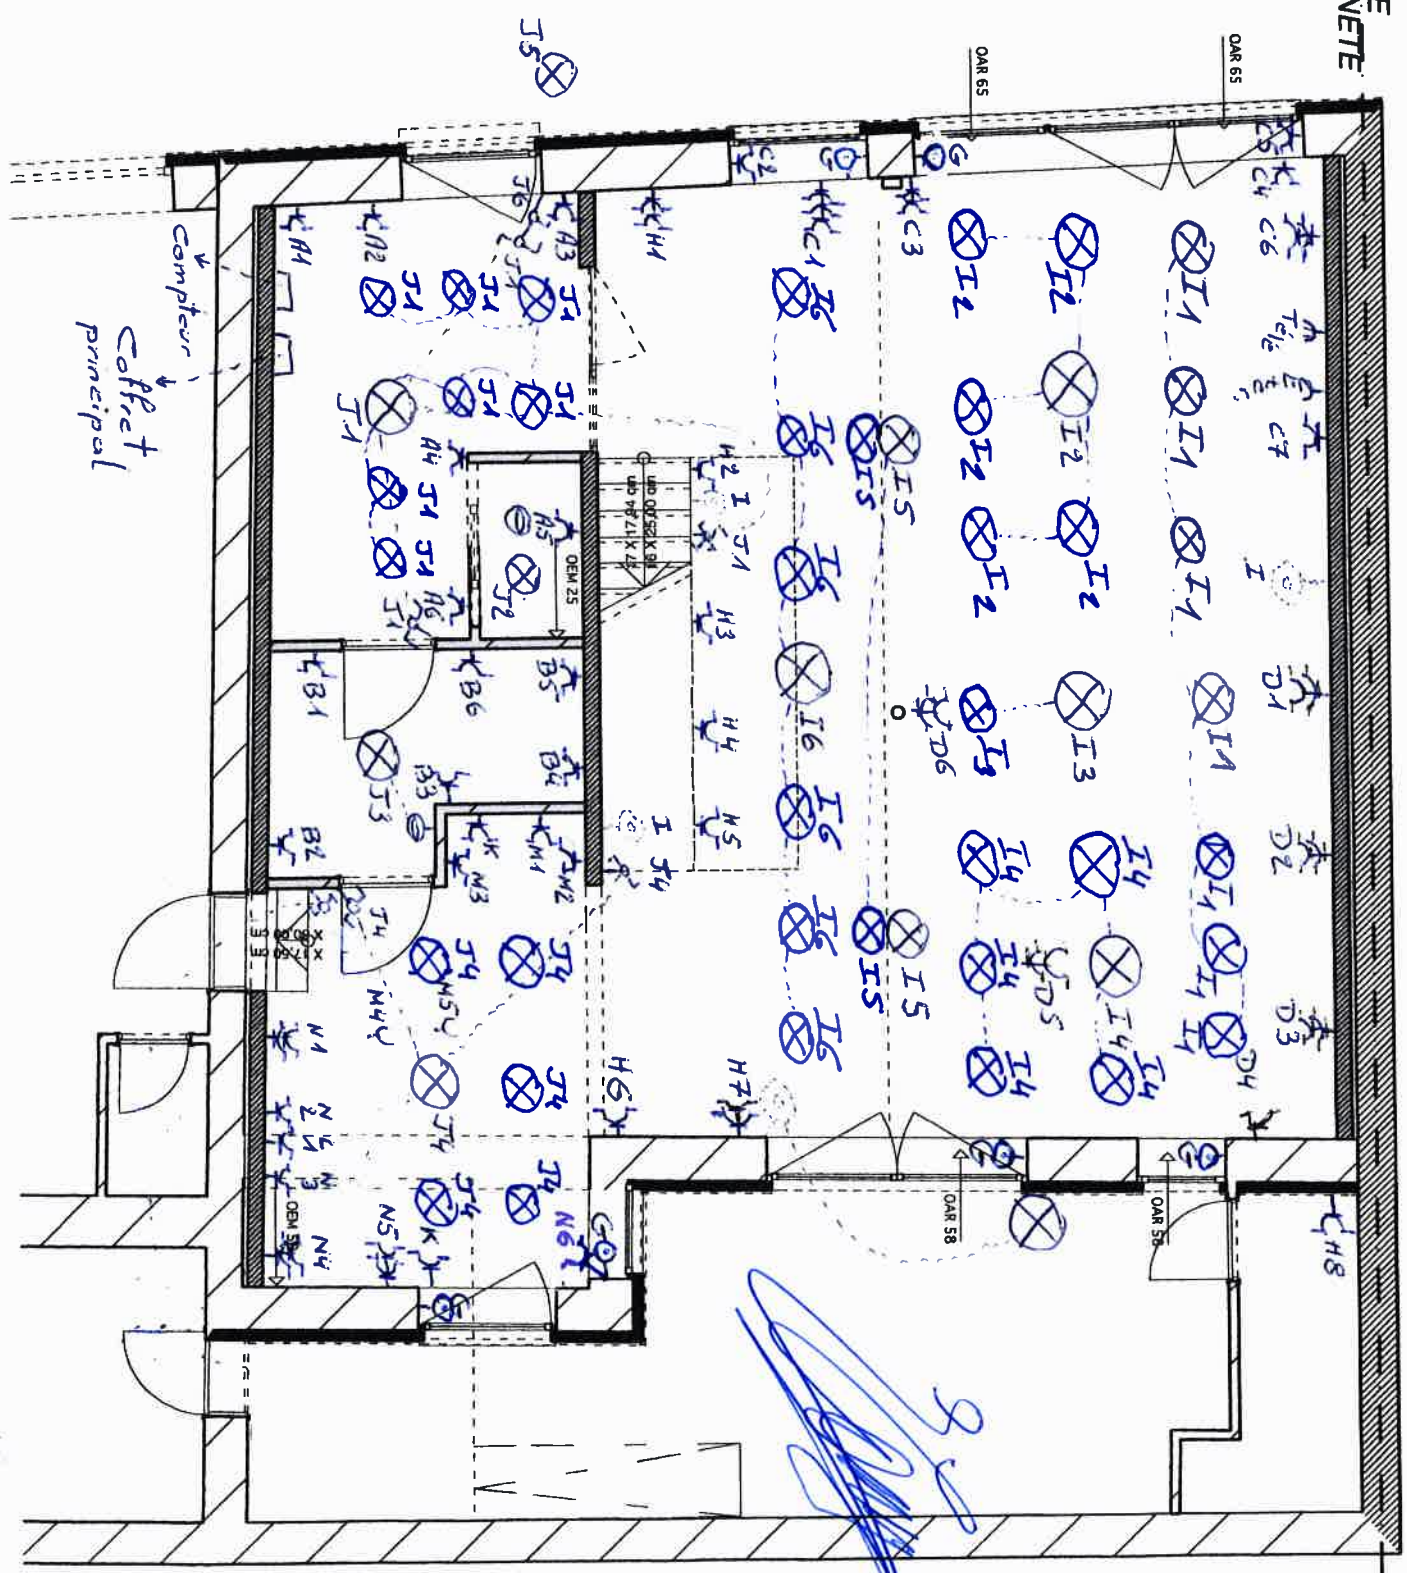


CLANGE
Eric

24-06-2014

Coffret 1^{er} Etage

REGISTRE NATIONAL
43-12.20-233.74
LADINOIS OLIVIER
ROUTE DE FRANCE 437
4400 TROZ-RAHET

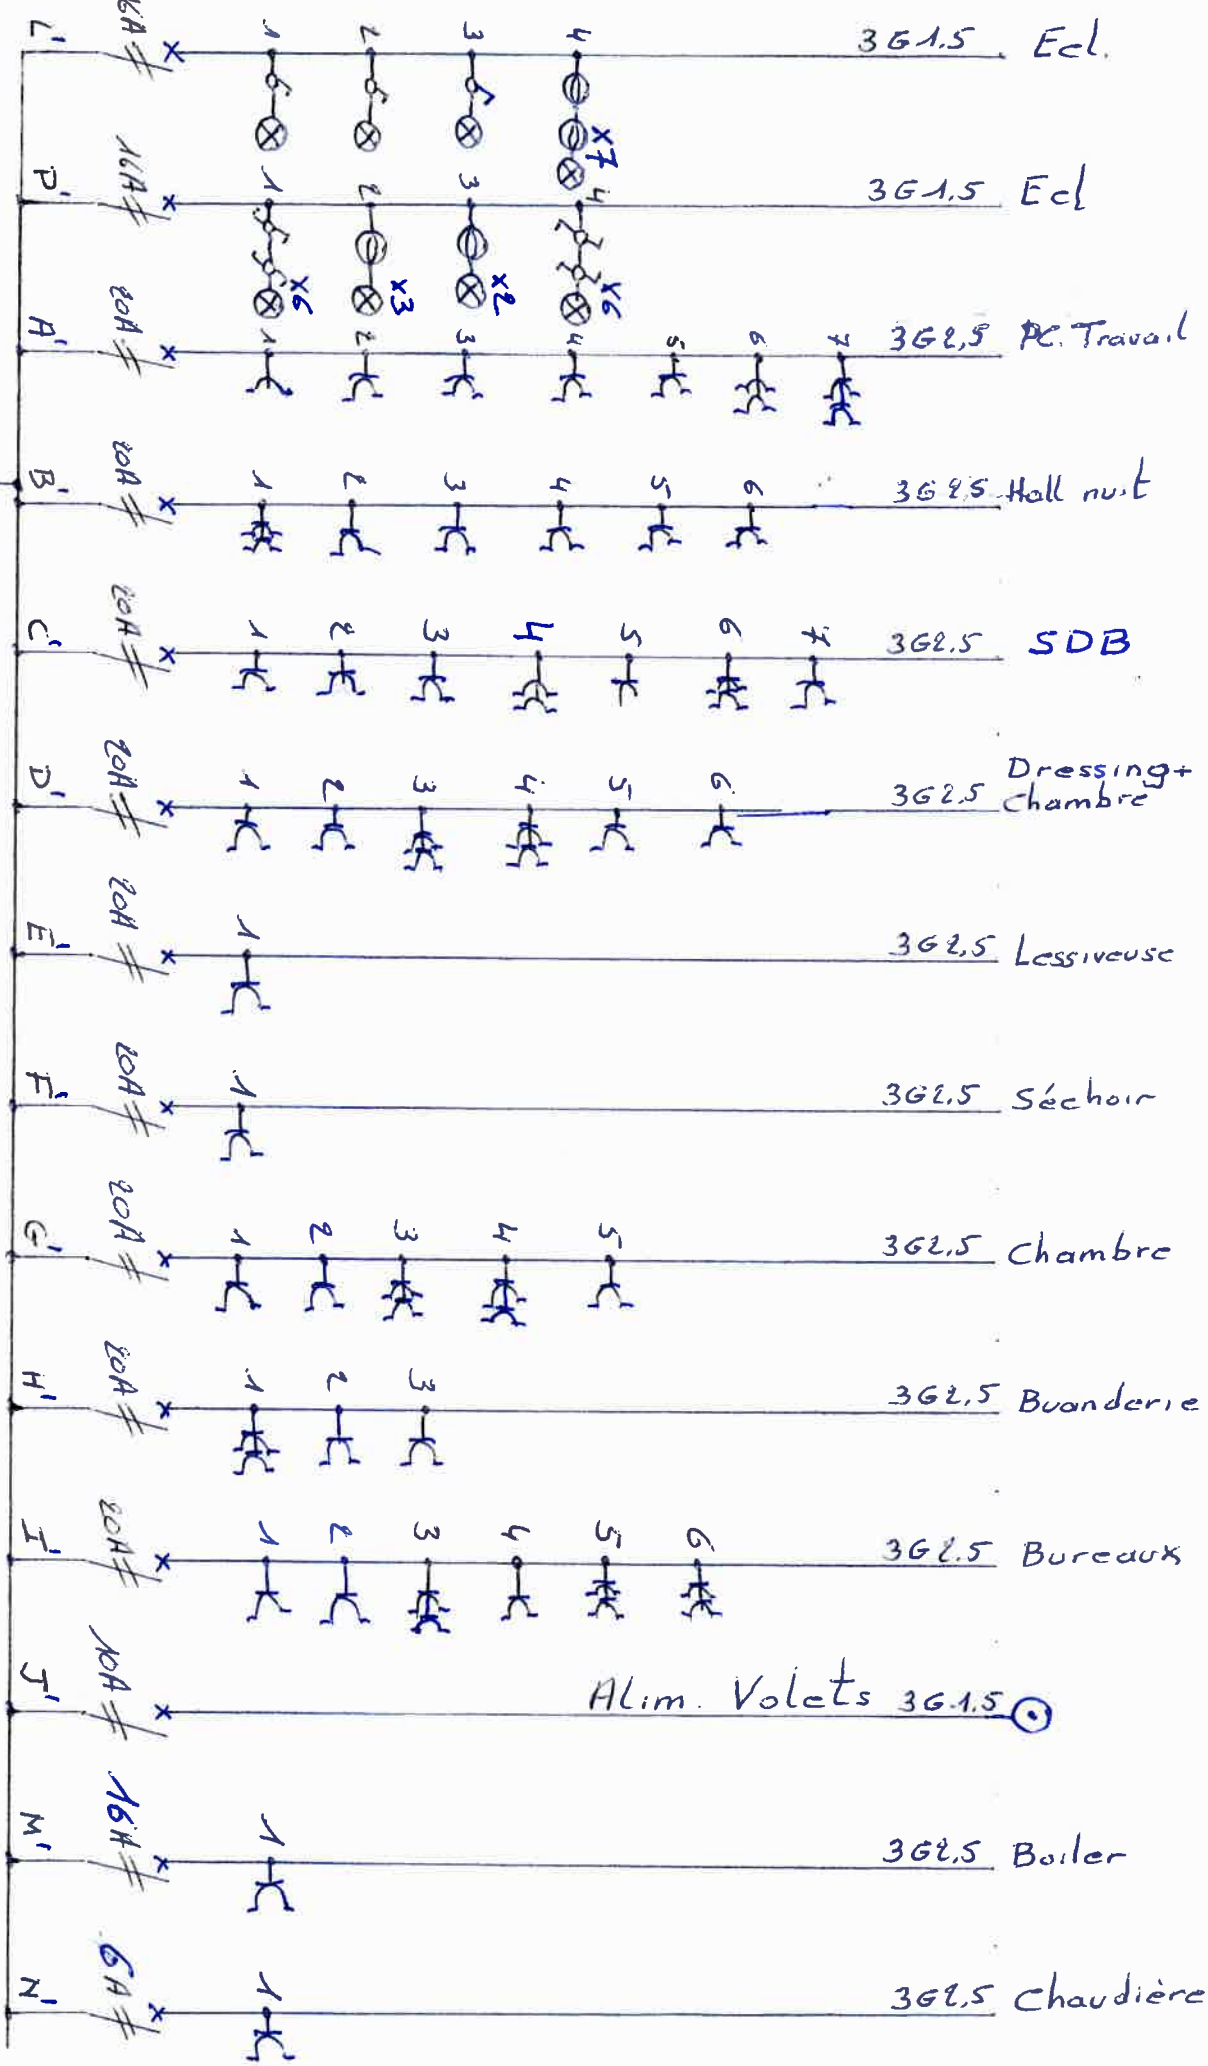

CLANGE
Eric


24-06-2014

Cablage en XVB-F2


REGISTRE NATIONAL
 49.12.20 - 283.74
 LARDINOIS Olivier
 ROUTE DE FRANCE 137
 4400 TROU - RHET

PLAN DU PREMIER ETAGE

Reperage ALPHABETIQUE SUIVANT de (1)

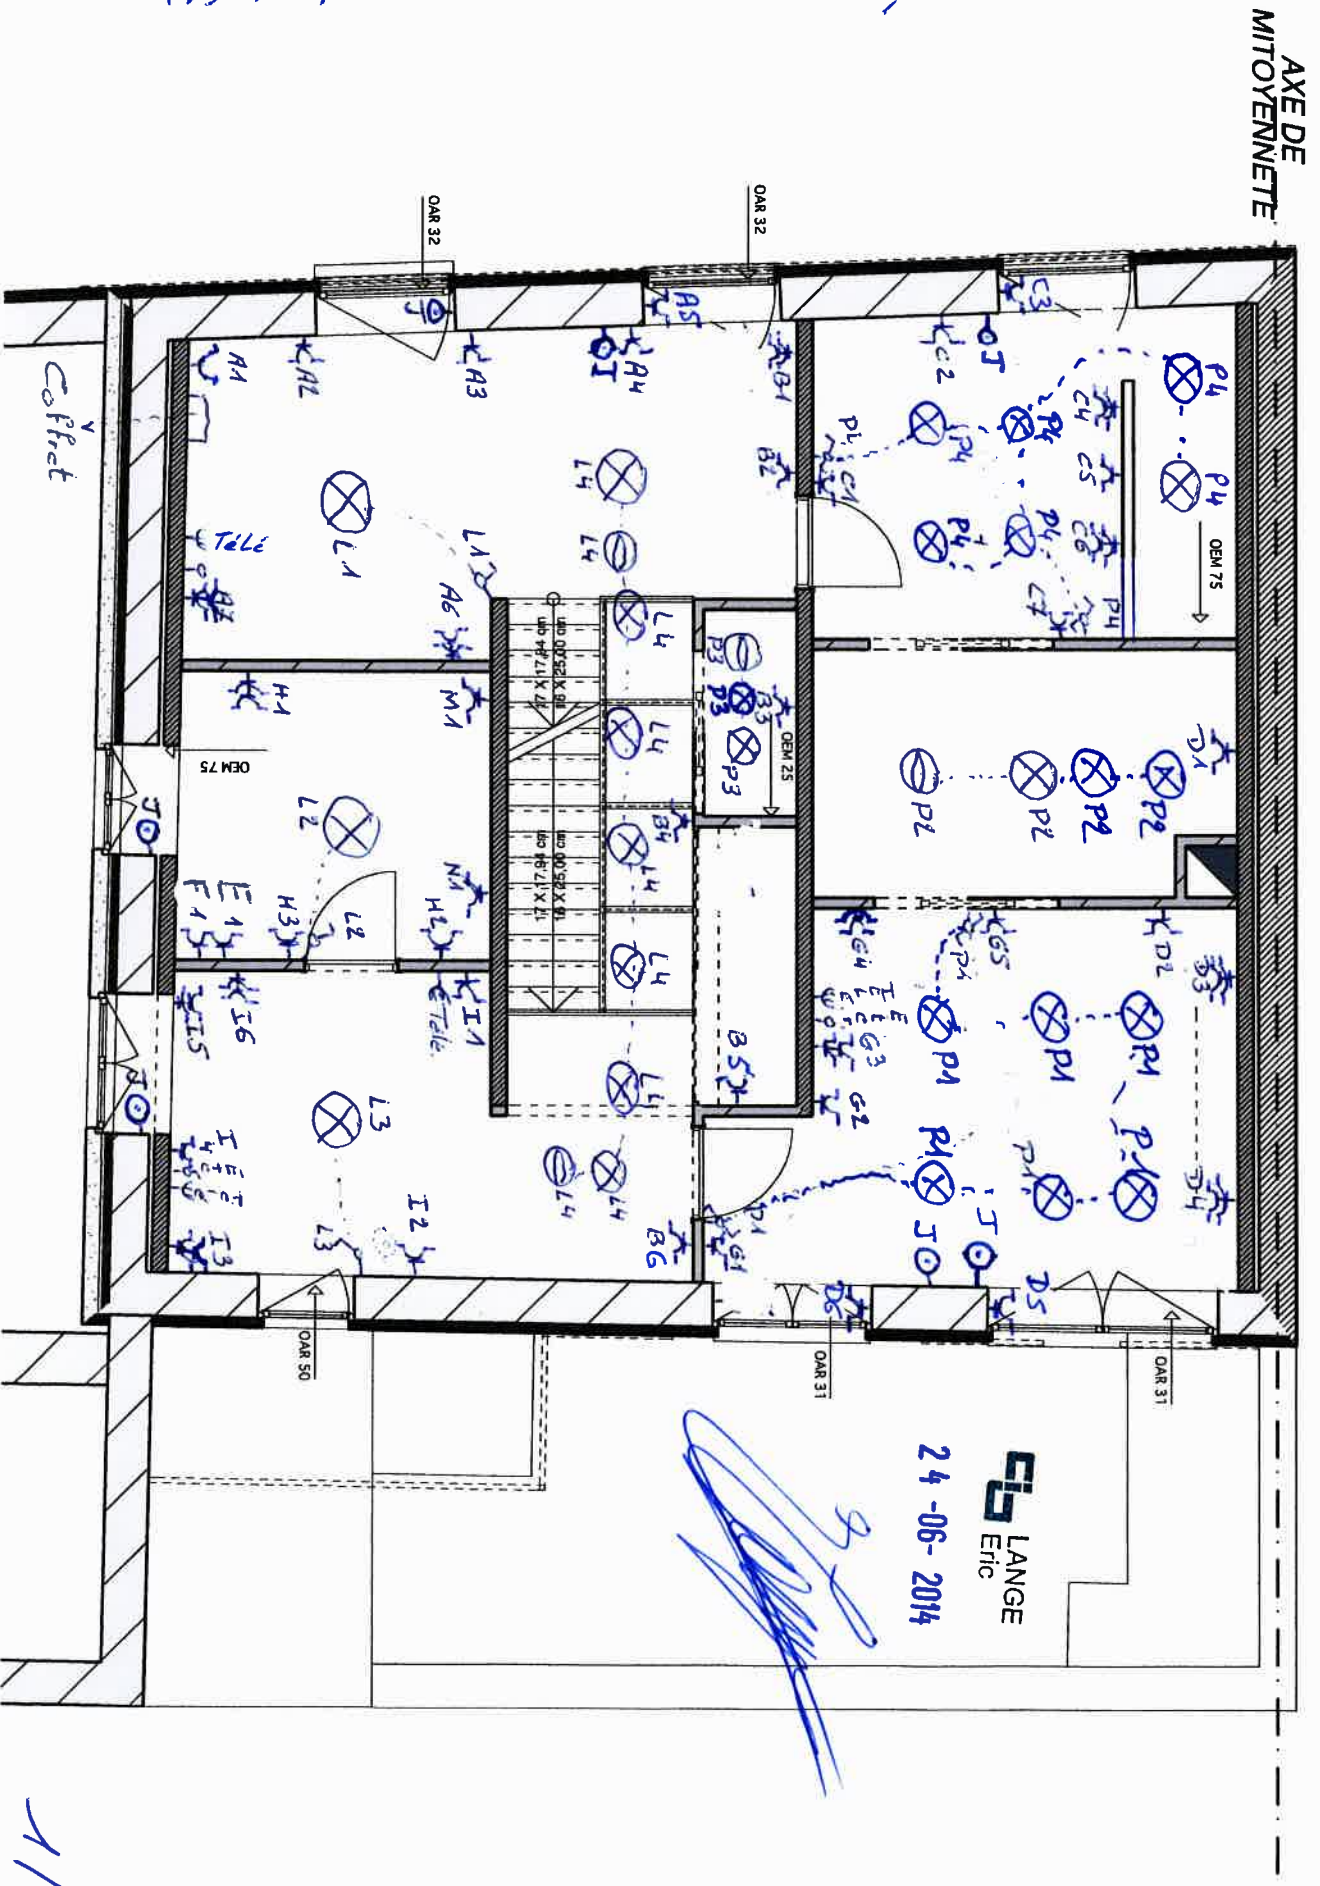

Coffret 2^{ème} Etage

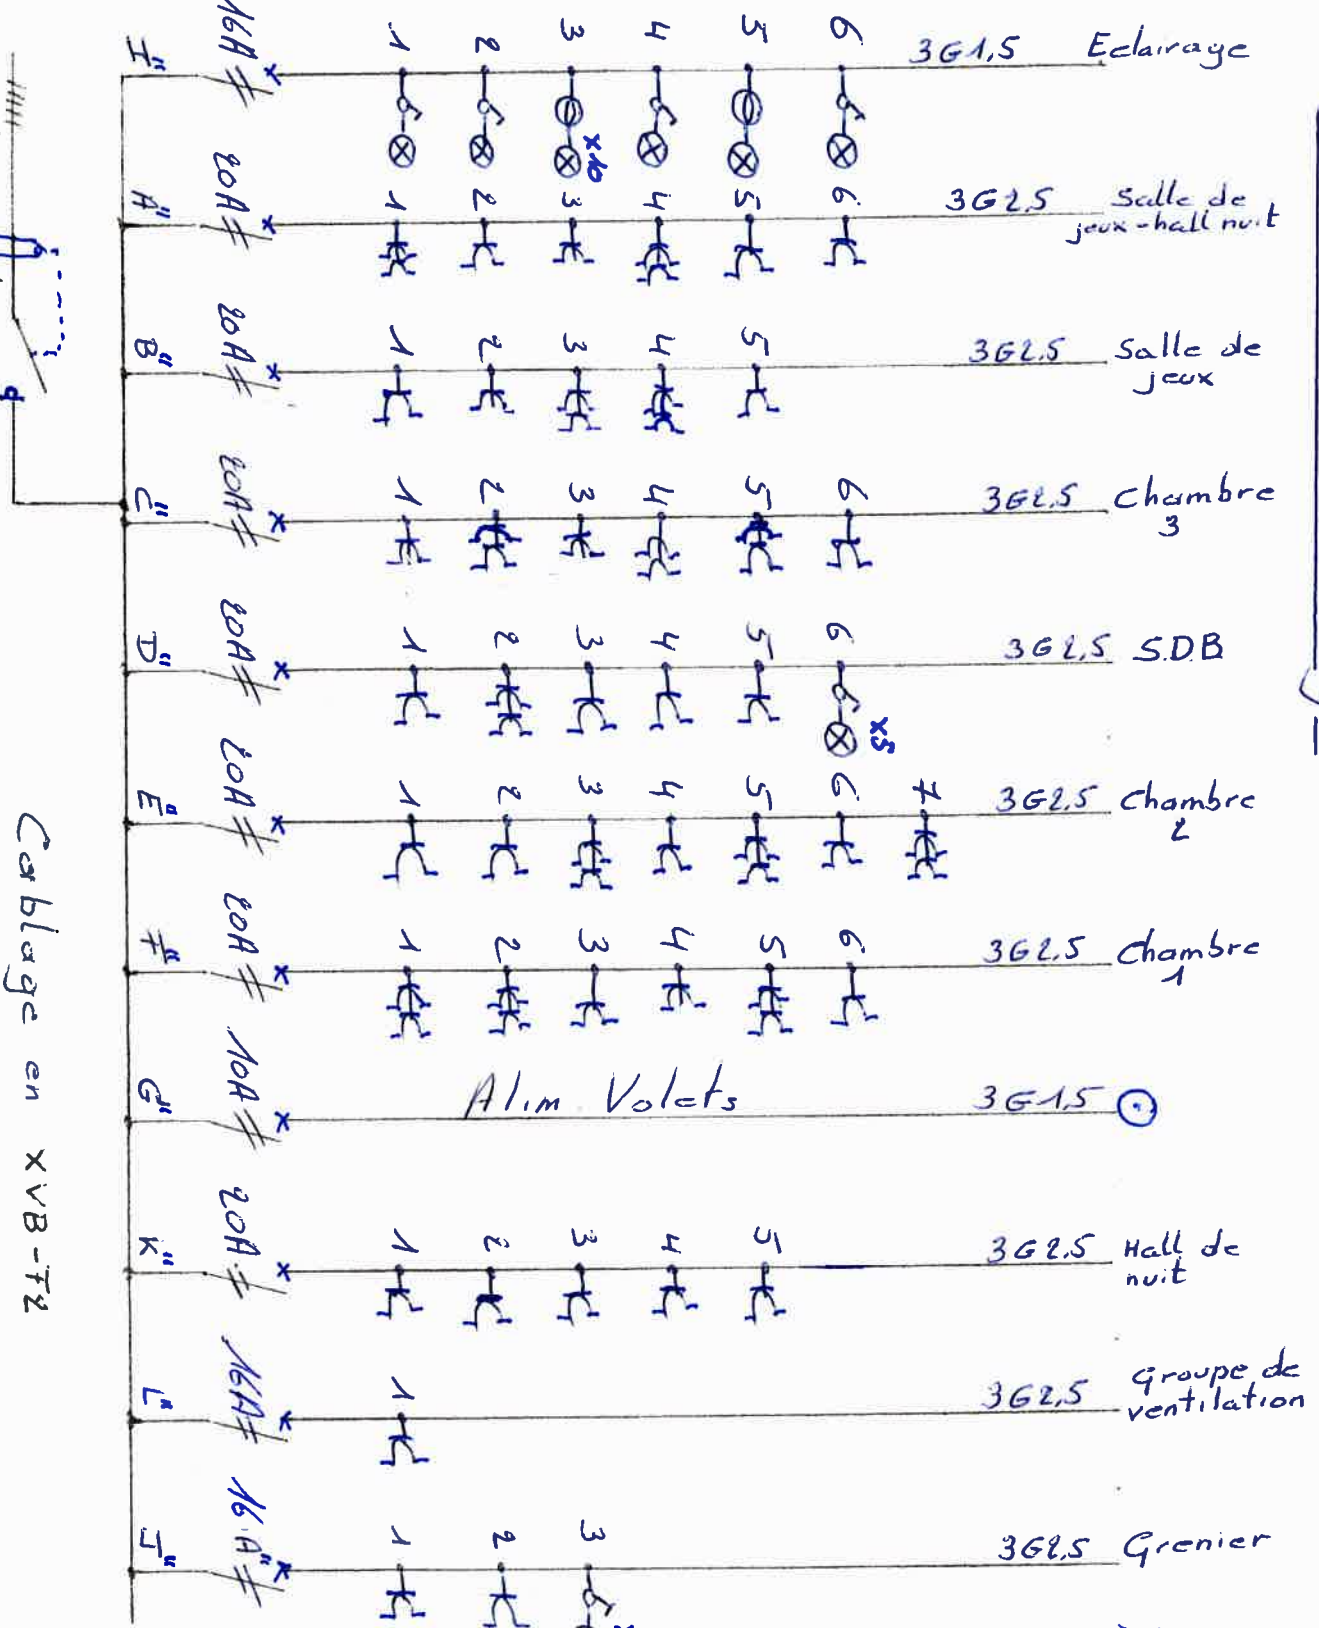

Cablage en XVB-T2

LANDIWOIS OLIVIER
 ROUTE DE FRANCE 437
 4400 IVOZ - RAHET
 REGISTRE NATIONAL
 493.12.20 - 283.74

ELANGE
 Eric

24-06-2014

24-06-2014

REGISTRE NATIONAL
43.12.80 - 893.74


LARDINOIS OLIVIER
ROUTE DE FRANCE 137
4400 TROZ - NANT

AXE DE
MITOYENNETE

OAR 47

OAR 27

OAR 27

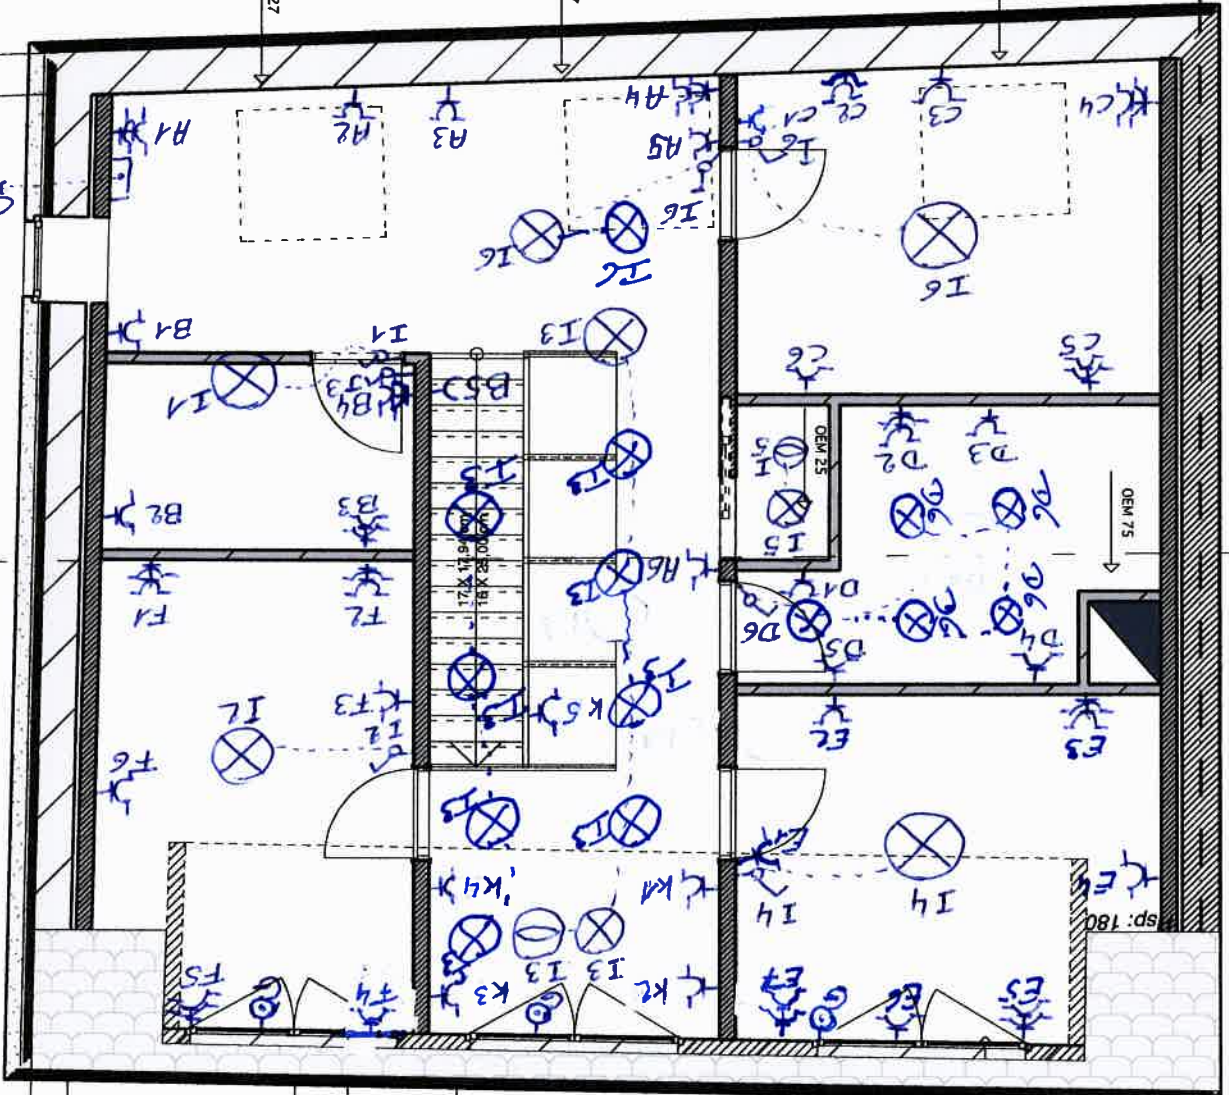

[Handwritten signature]