


ETAGE 2 - 1/50

**LIONEL SACCASYN**  
 info@lionelsaccasyn.be  
 23, rue de la Chapelle  
 1050 Brussels, Belgium  
 www.lionelsaccasyn.be

**RELEVE**  
 23/12/2016  
 16.465 | A | 48

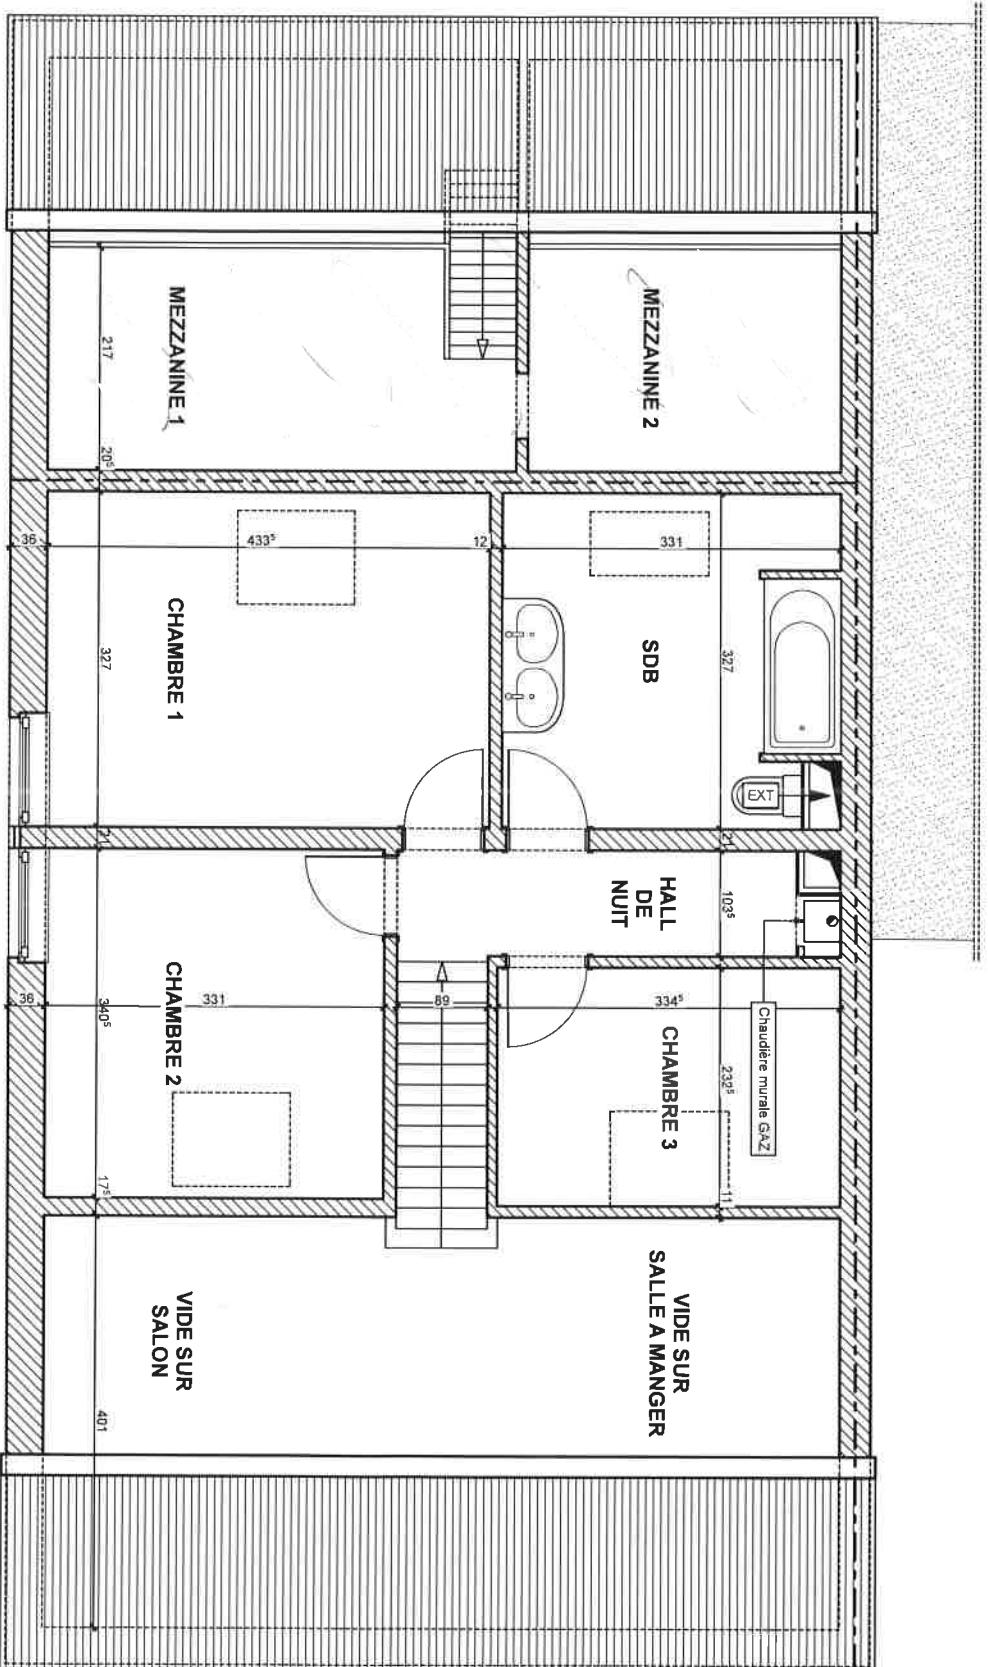

**ETAGE 3 - 1/50**

LIONEL SACCASYN  
 info@lionel-saccasyn.be  
 0478 255 515  
 www.lionel-saccasyn.be



RELEVE  
 23/12/2016  
 16.465 A m