


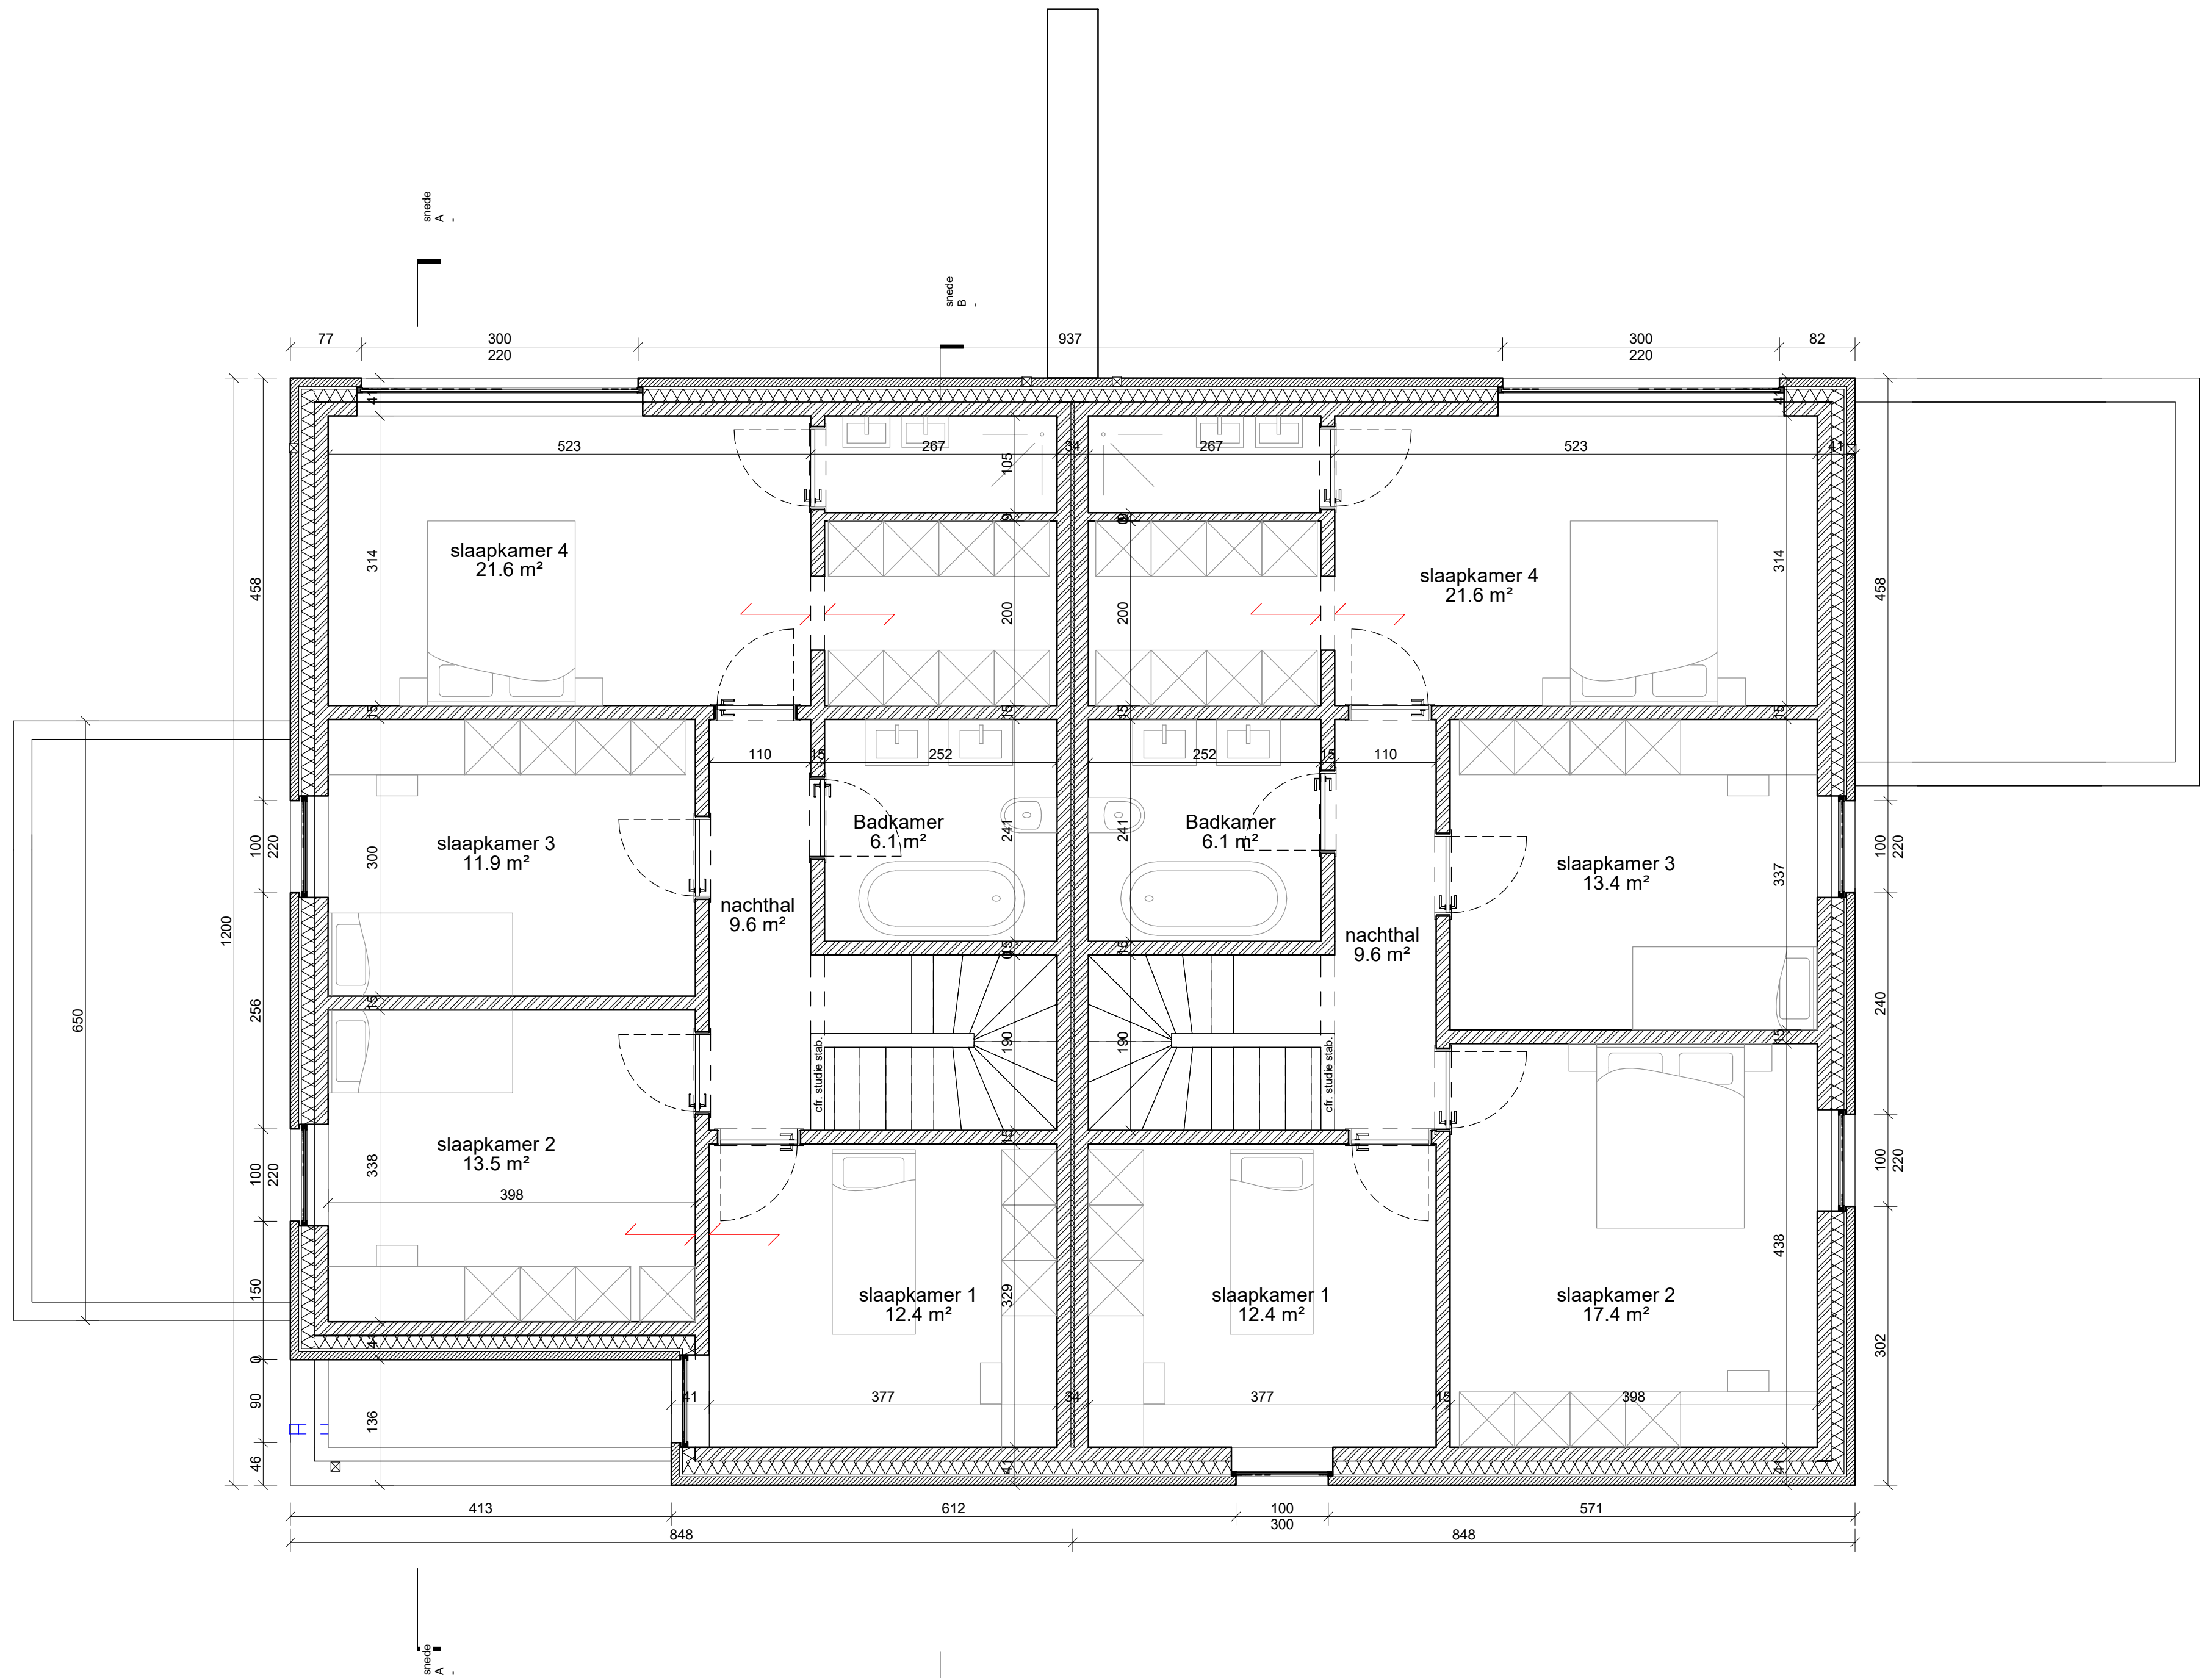

Senel | Mazak architecten
Architecte: Serife Mazak
Aardeweg 11
3582 KOERSEL
www.smarchi.be

QUALEXIMMO
Dekkenstraat - Sportpleinstraat zn
3800 Sint-Truiden
SINT-TRUIDEN
Afdeling 9 Sectie A
Kadasternr. 9431/deel. 943b26 en 94316

2 HOB | N+01
Datum: 28/06/2022
Plannr.: 101
Doss. nr.: 21-31_IW

BA-code
BA_IW_P_N_100_N+01
Schaal: 1 : 50



This record of these documents is the property and design of Mazak architecten, which shall be the sole and exclusive right of Mazak architecten. All rights of reproduction, communication, distribution, or any other form of copying, in whole or in part, are strictly prohibited. The use of these documents for any other purpose than the one intended is prohibited.