


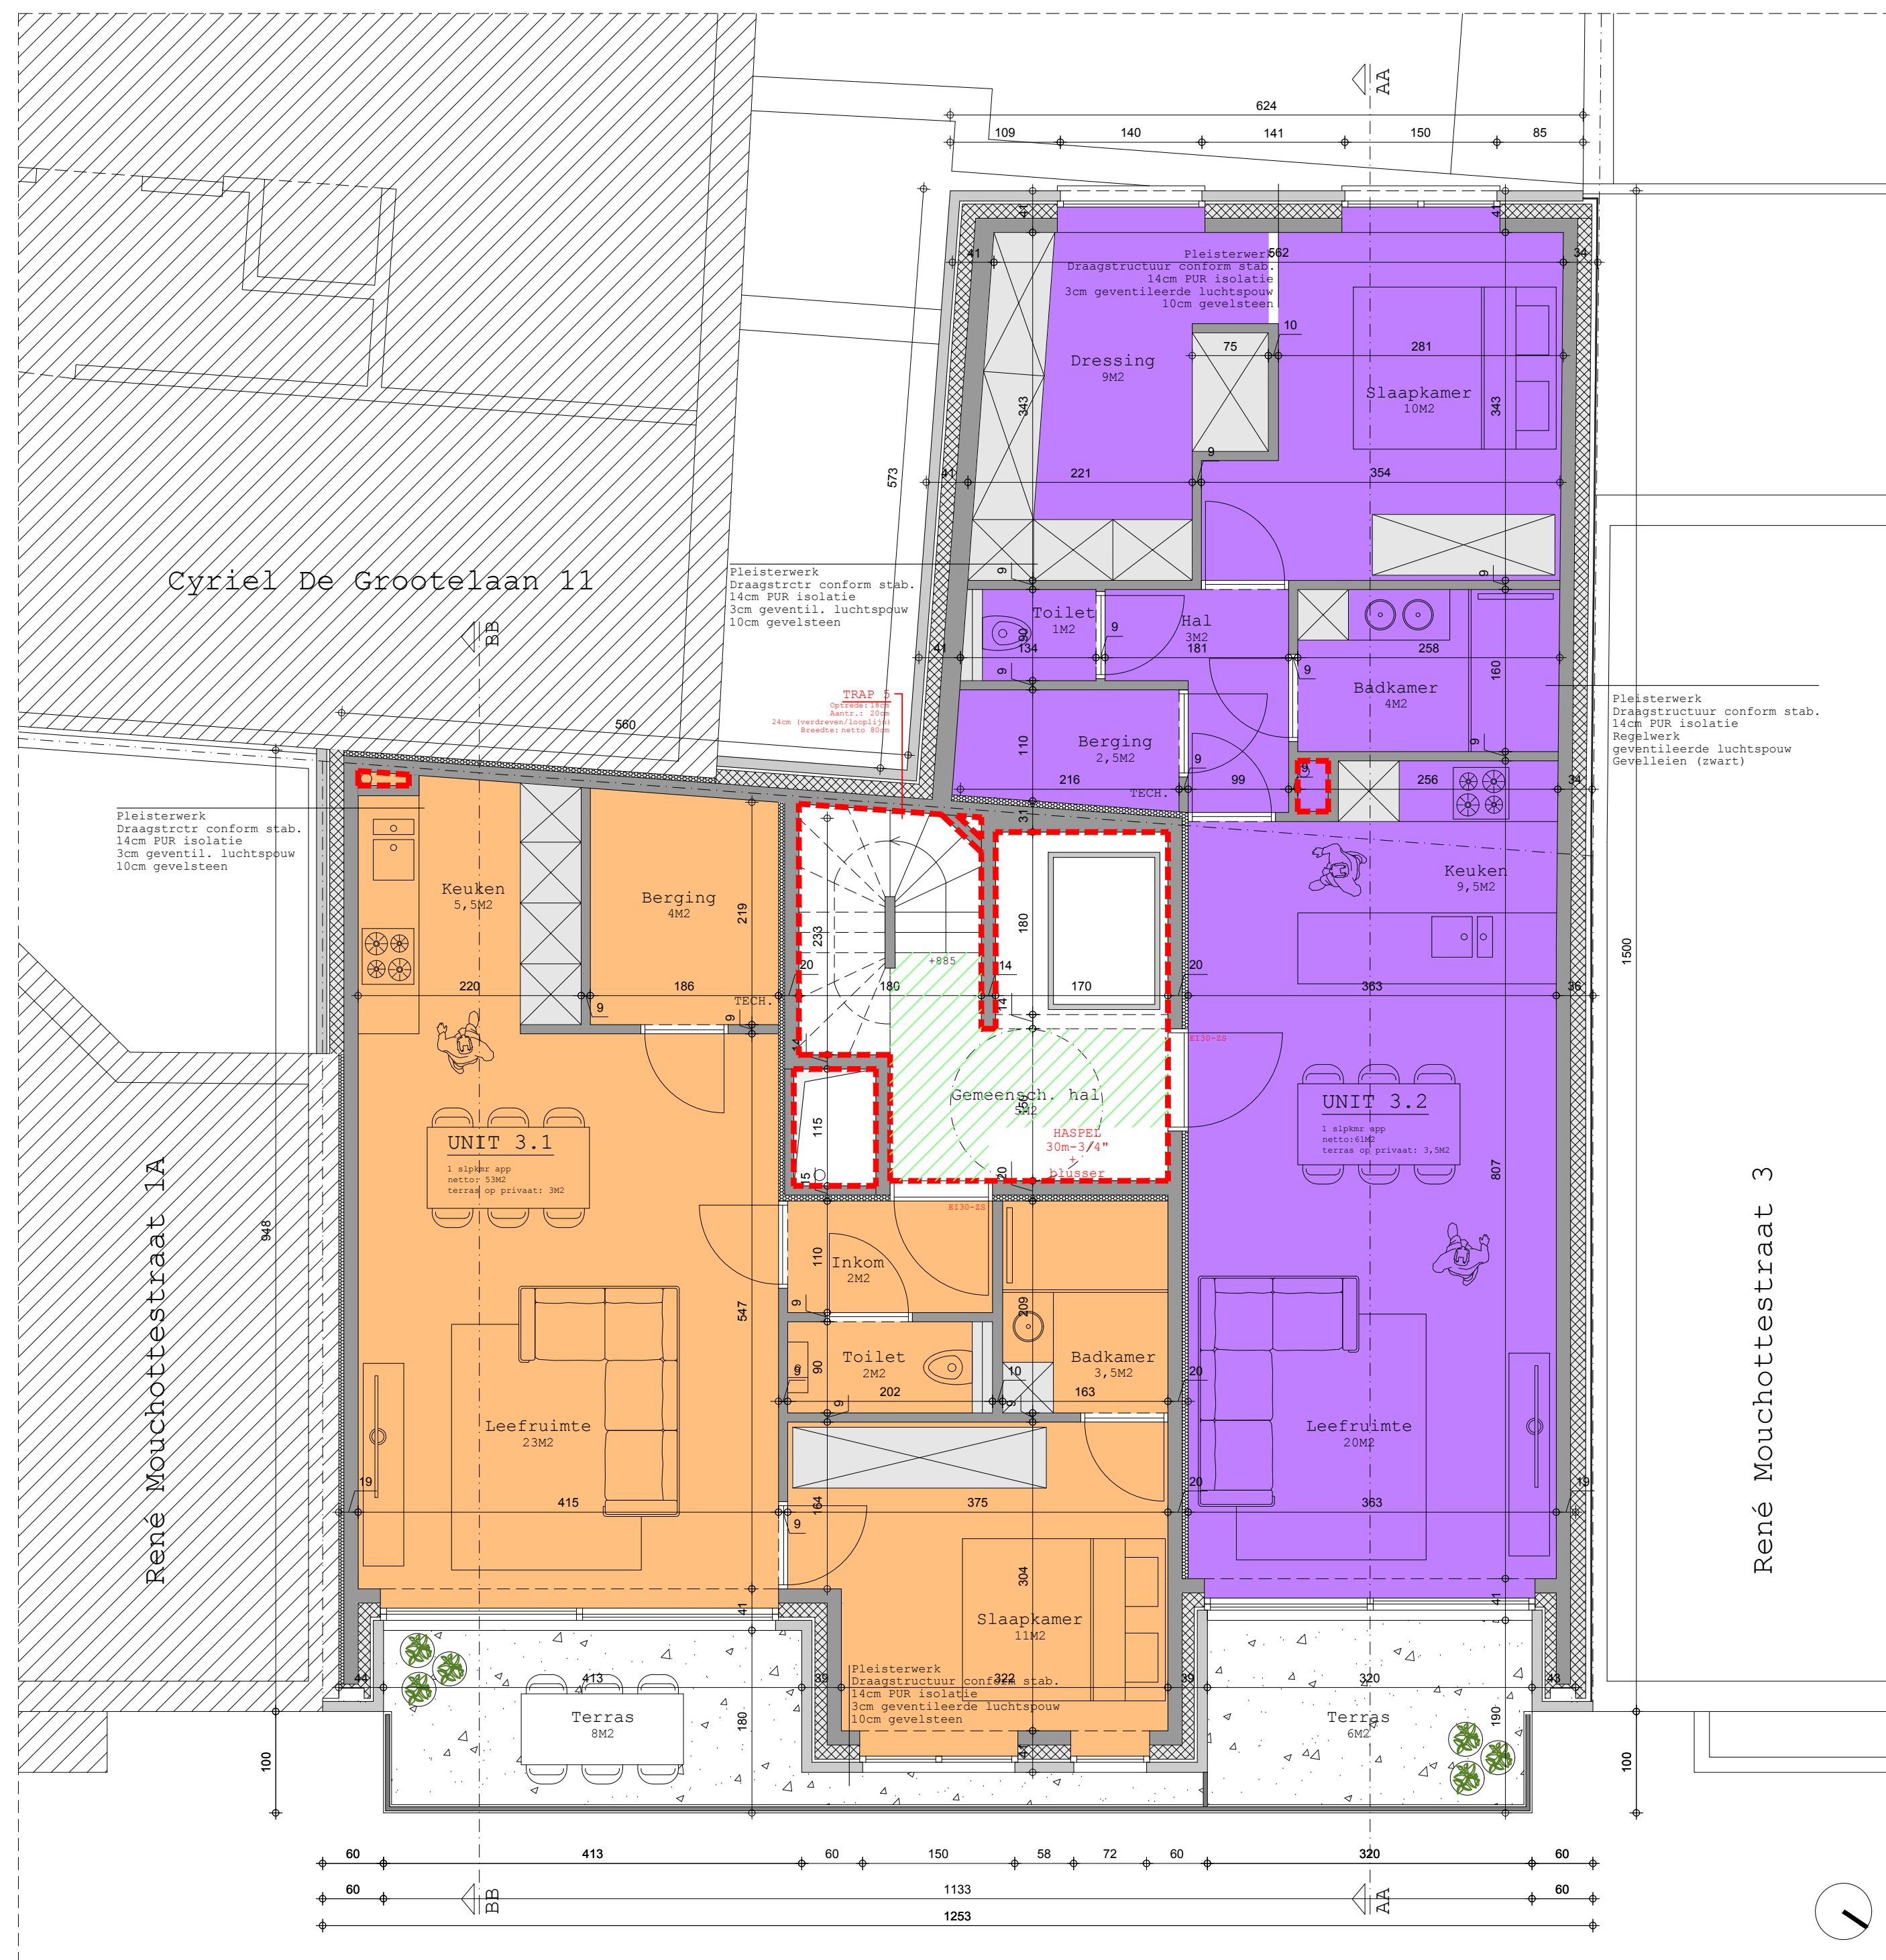

```

| Alle dragende elementen R60
| Alle dragende elementen onder Ei R120
| Alle scheidingswanden tussen compartimenten EI60
| Alle signalisatie conform KB
| WETOMATISCHE BRANDDETECTIE conform KB
| Noodverlichting conform KB
| Brandcentrale, melding en sirene conform KB
| Rookmelders conform KB
| Dakbedekking = BROOFT1
| Gevelbekleding = B-S3,d1

```

 Circulatie/evacuatiewegen

 Nooduitgang

■ ■ ■ ■ ■ EI 60 wand

 = 61m²
 = 53m²